


Illustration of built up

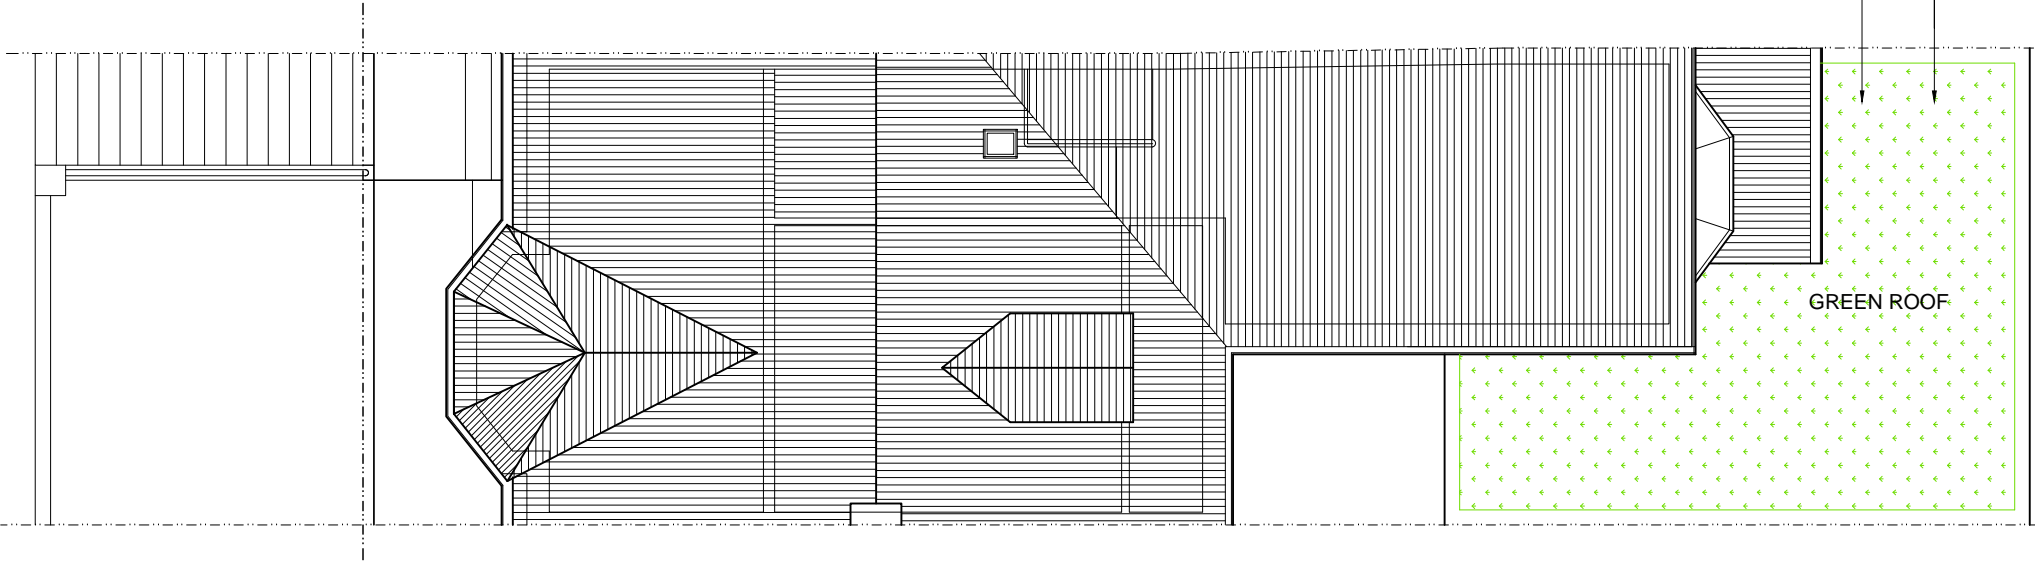

ROOF PLAN SCALE 1:100