


Proposed Basement plan
Scale 1:50@A1

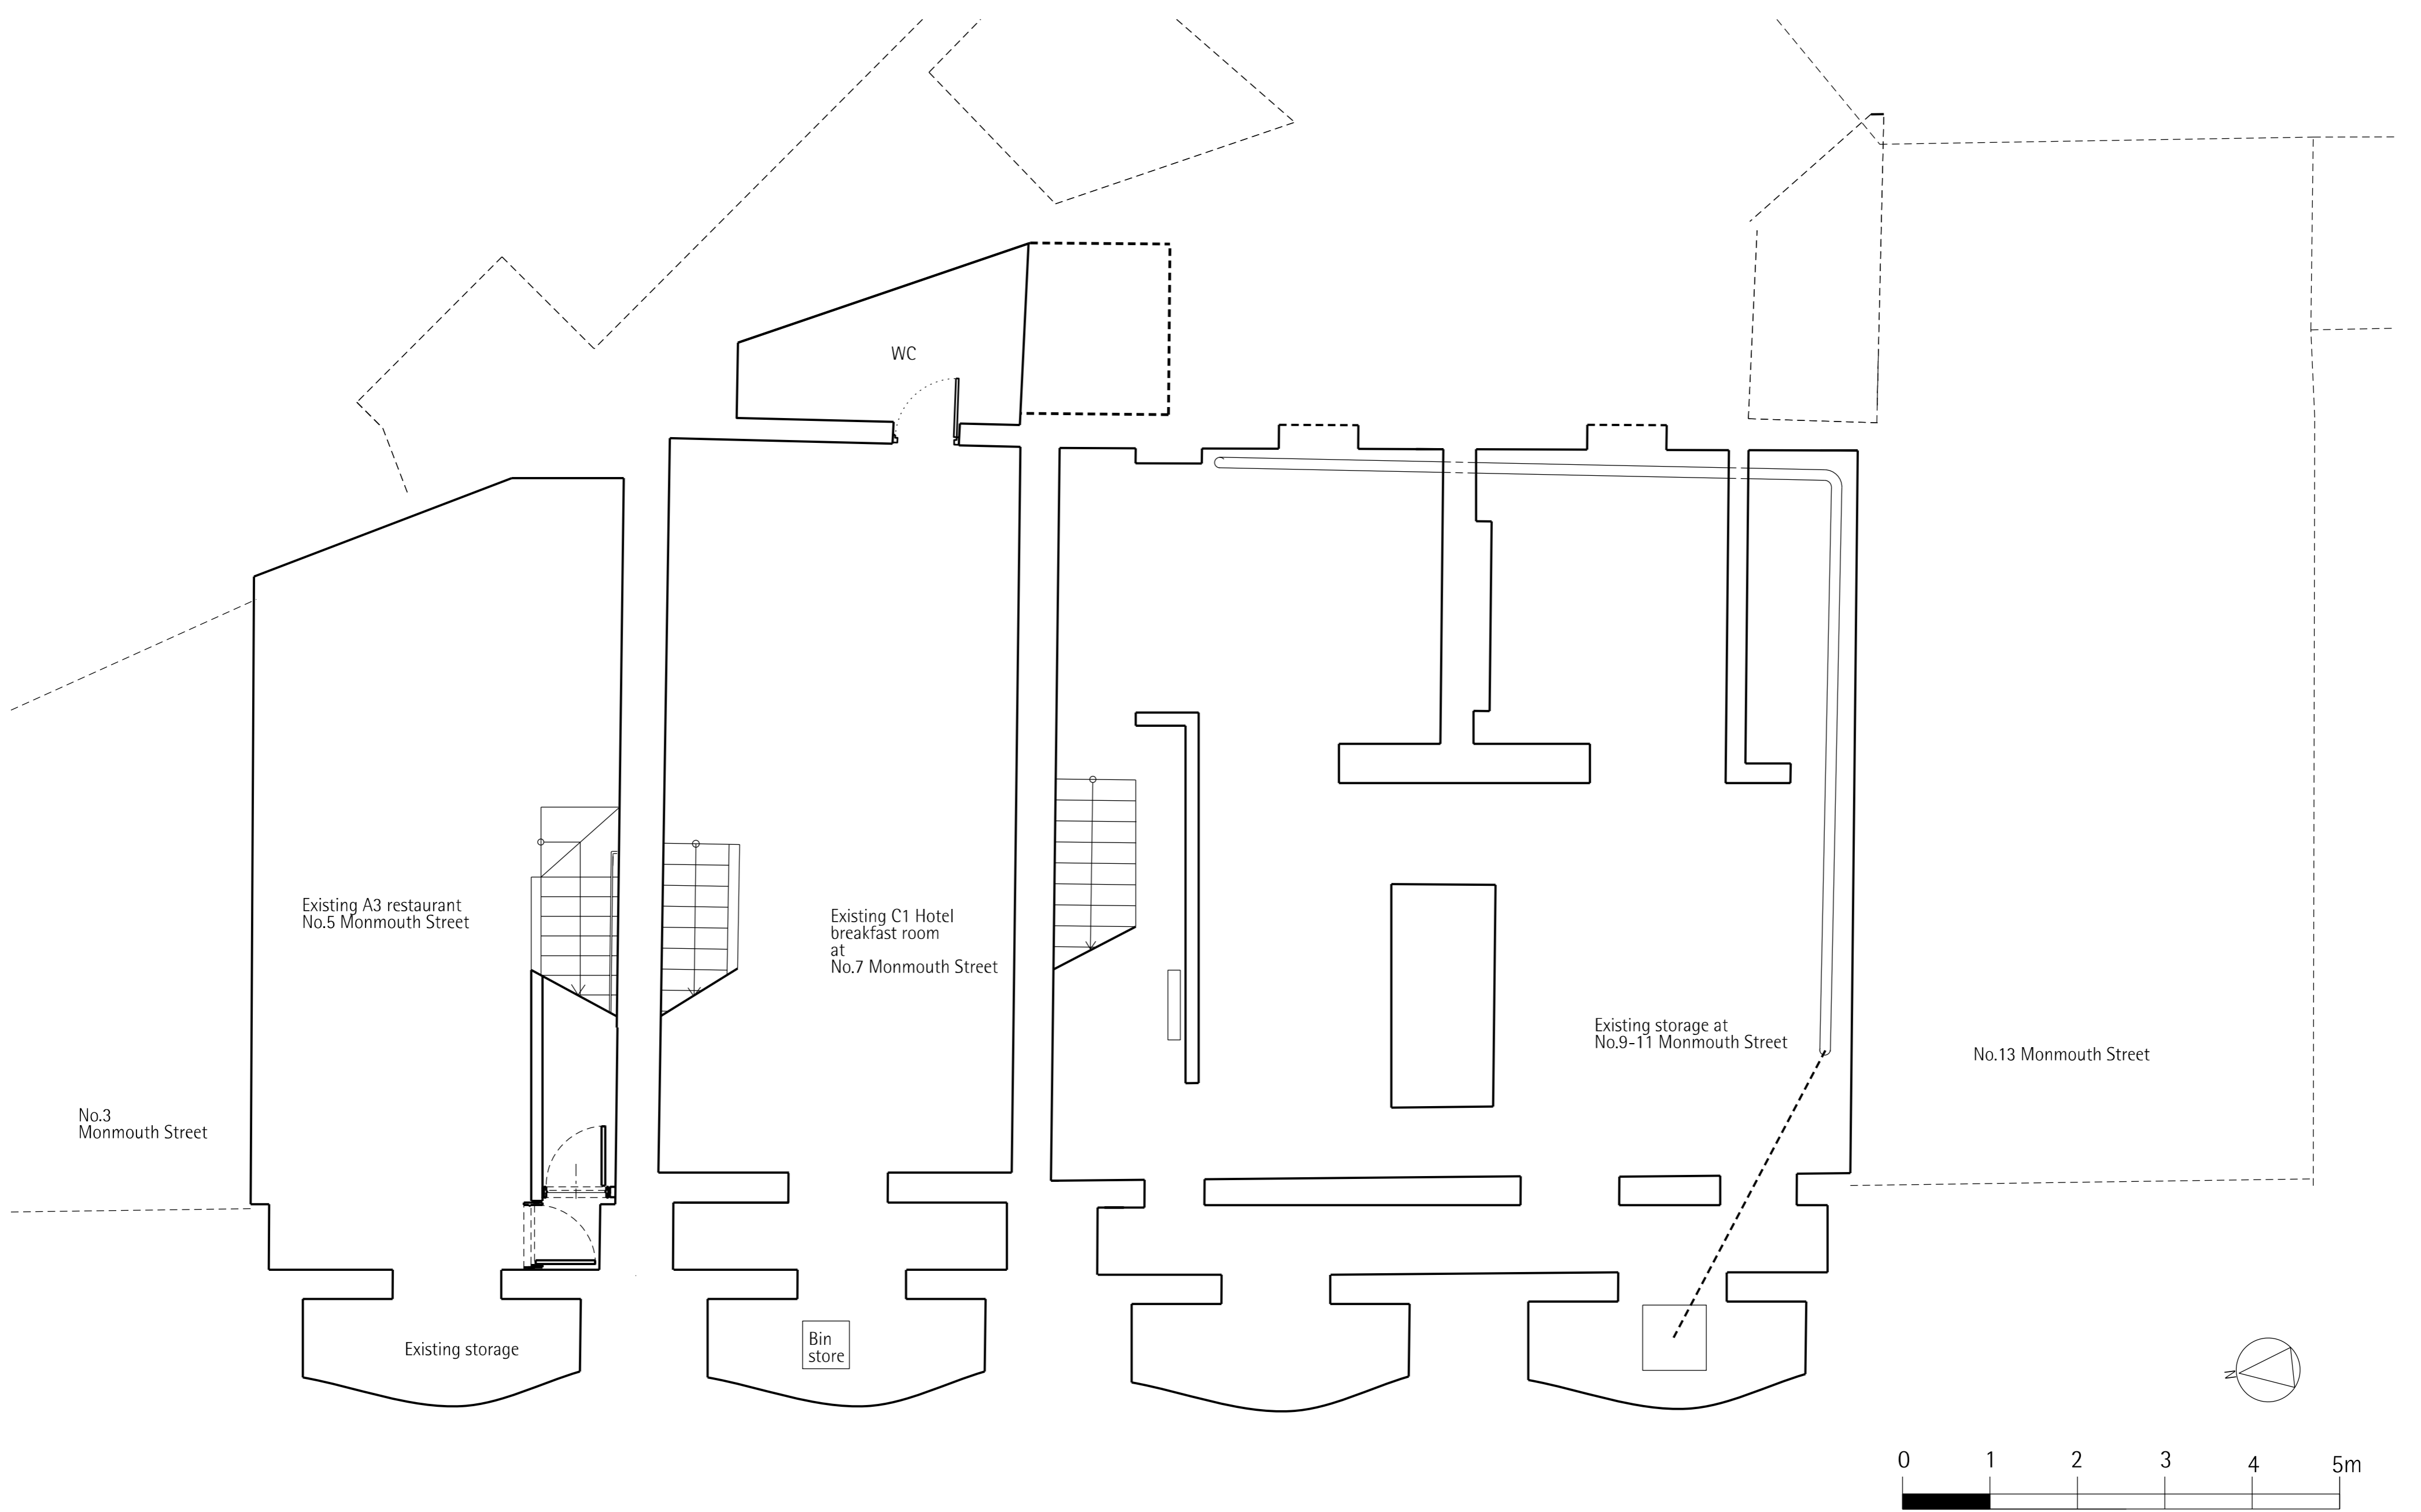

Existing basement floor plan
Scale 1:50@A1