



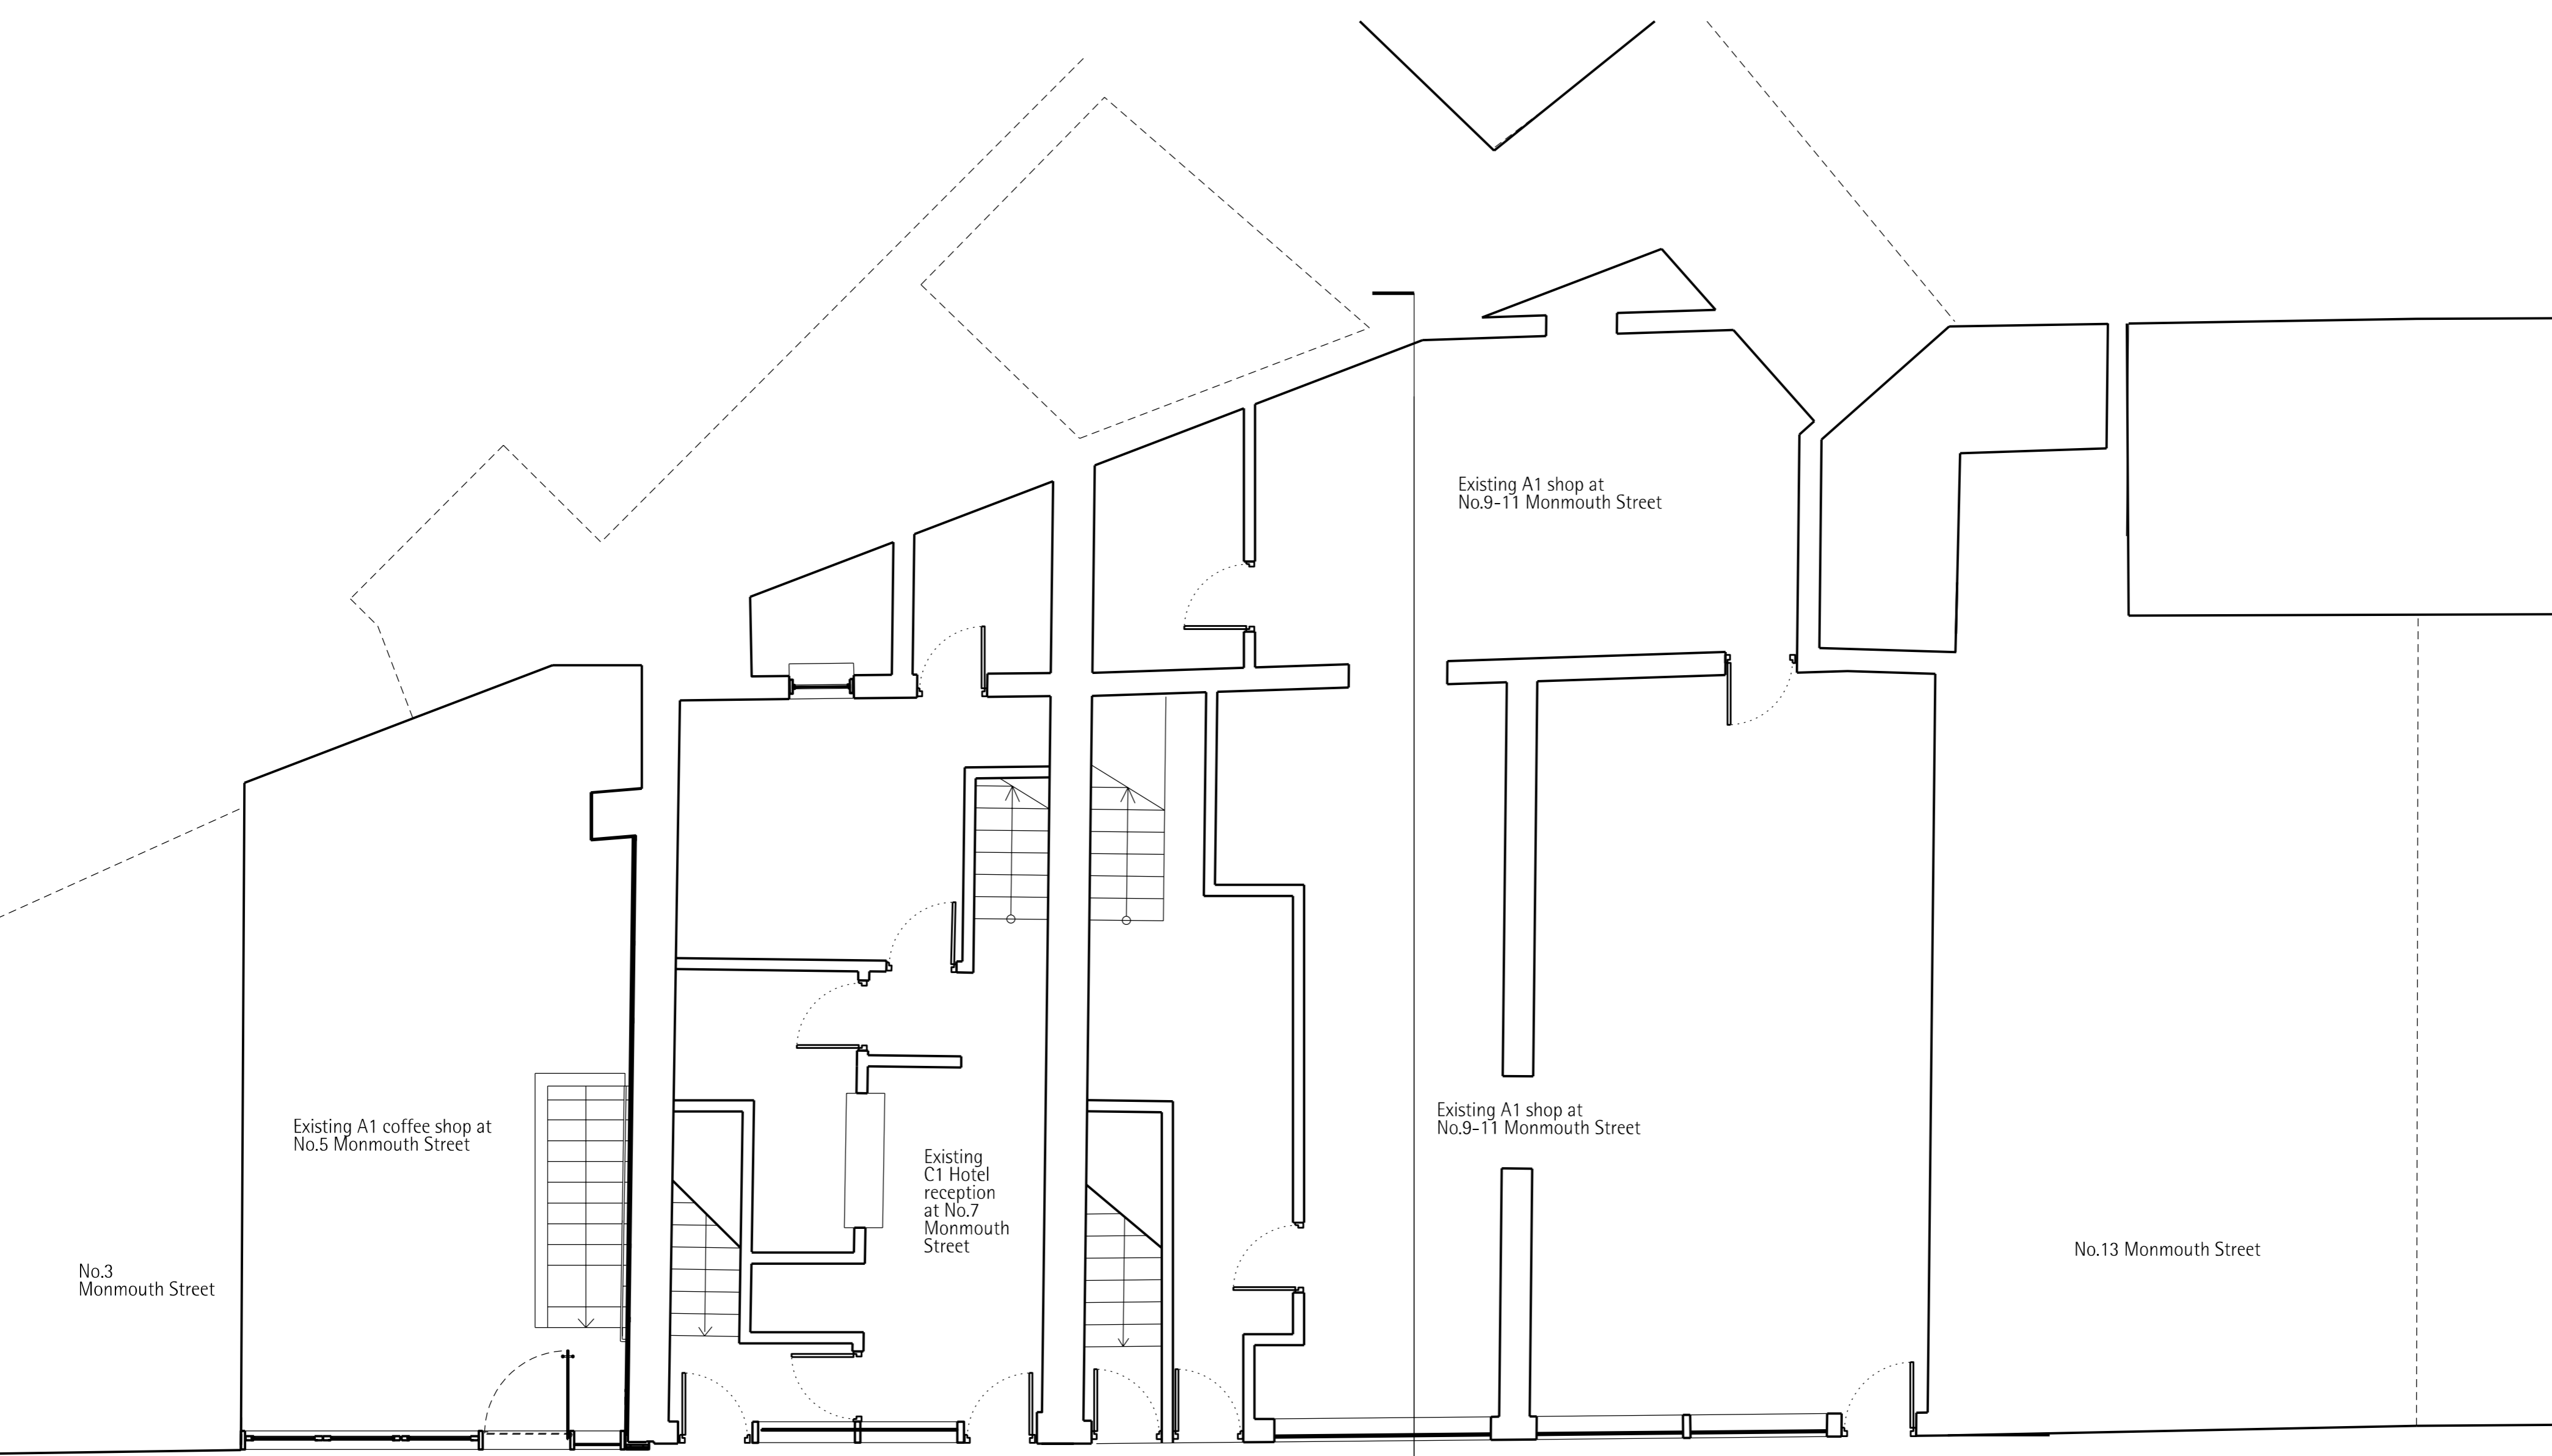

Proposed ground floor plan
Scale 1:50@A1

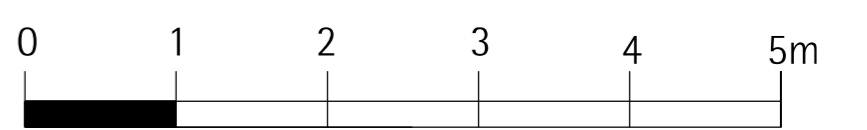

Existing ground floor plan
Scale 1:50@A1