


Proposed Third floor plan
Scale 1:50@A1



Existing Third floor plan
Scale 1:50@A1

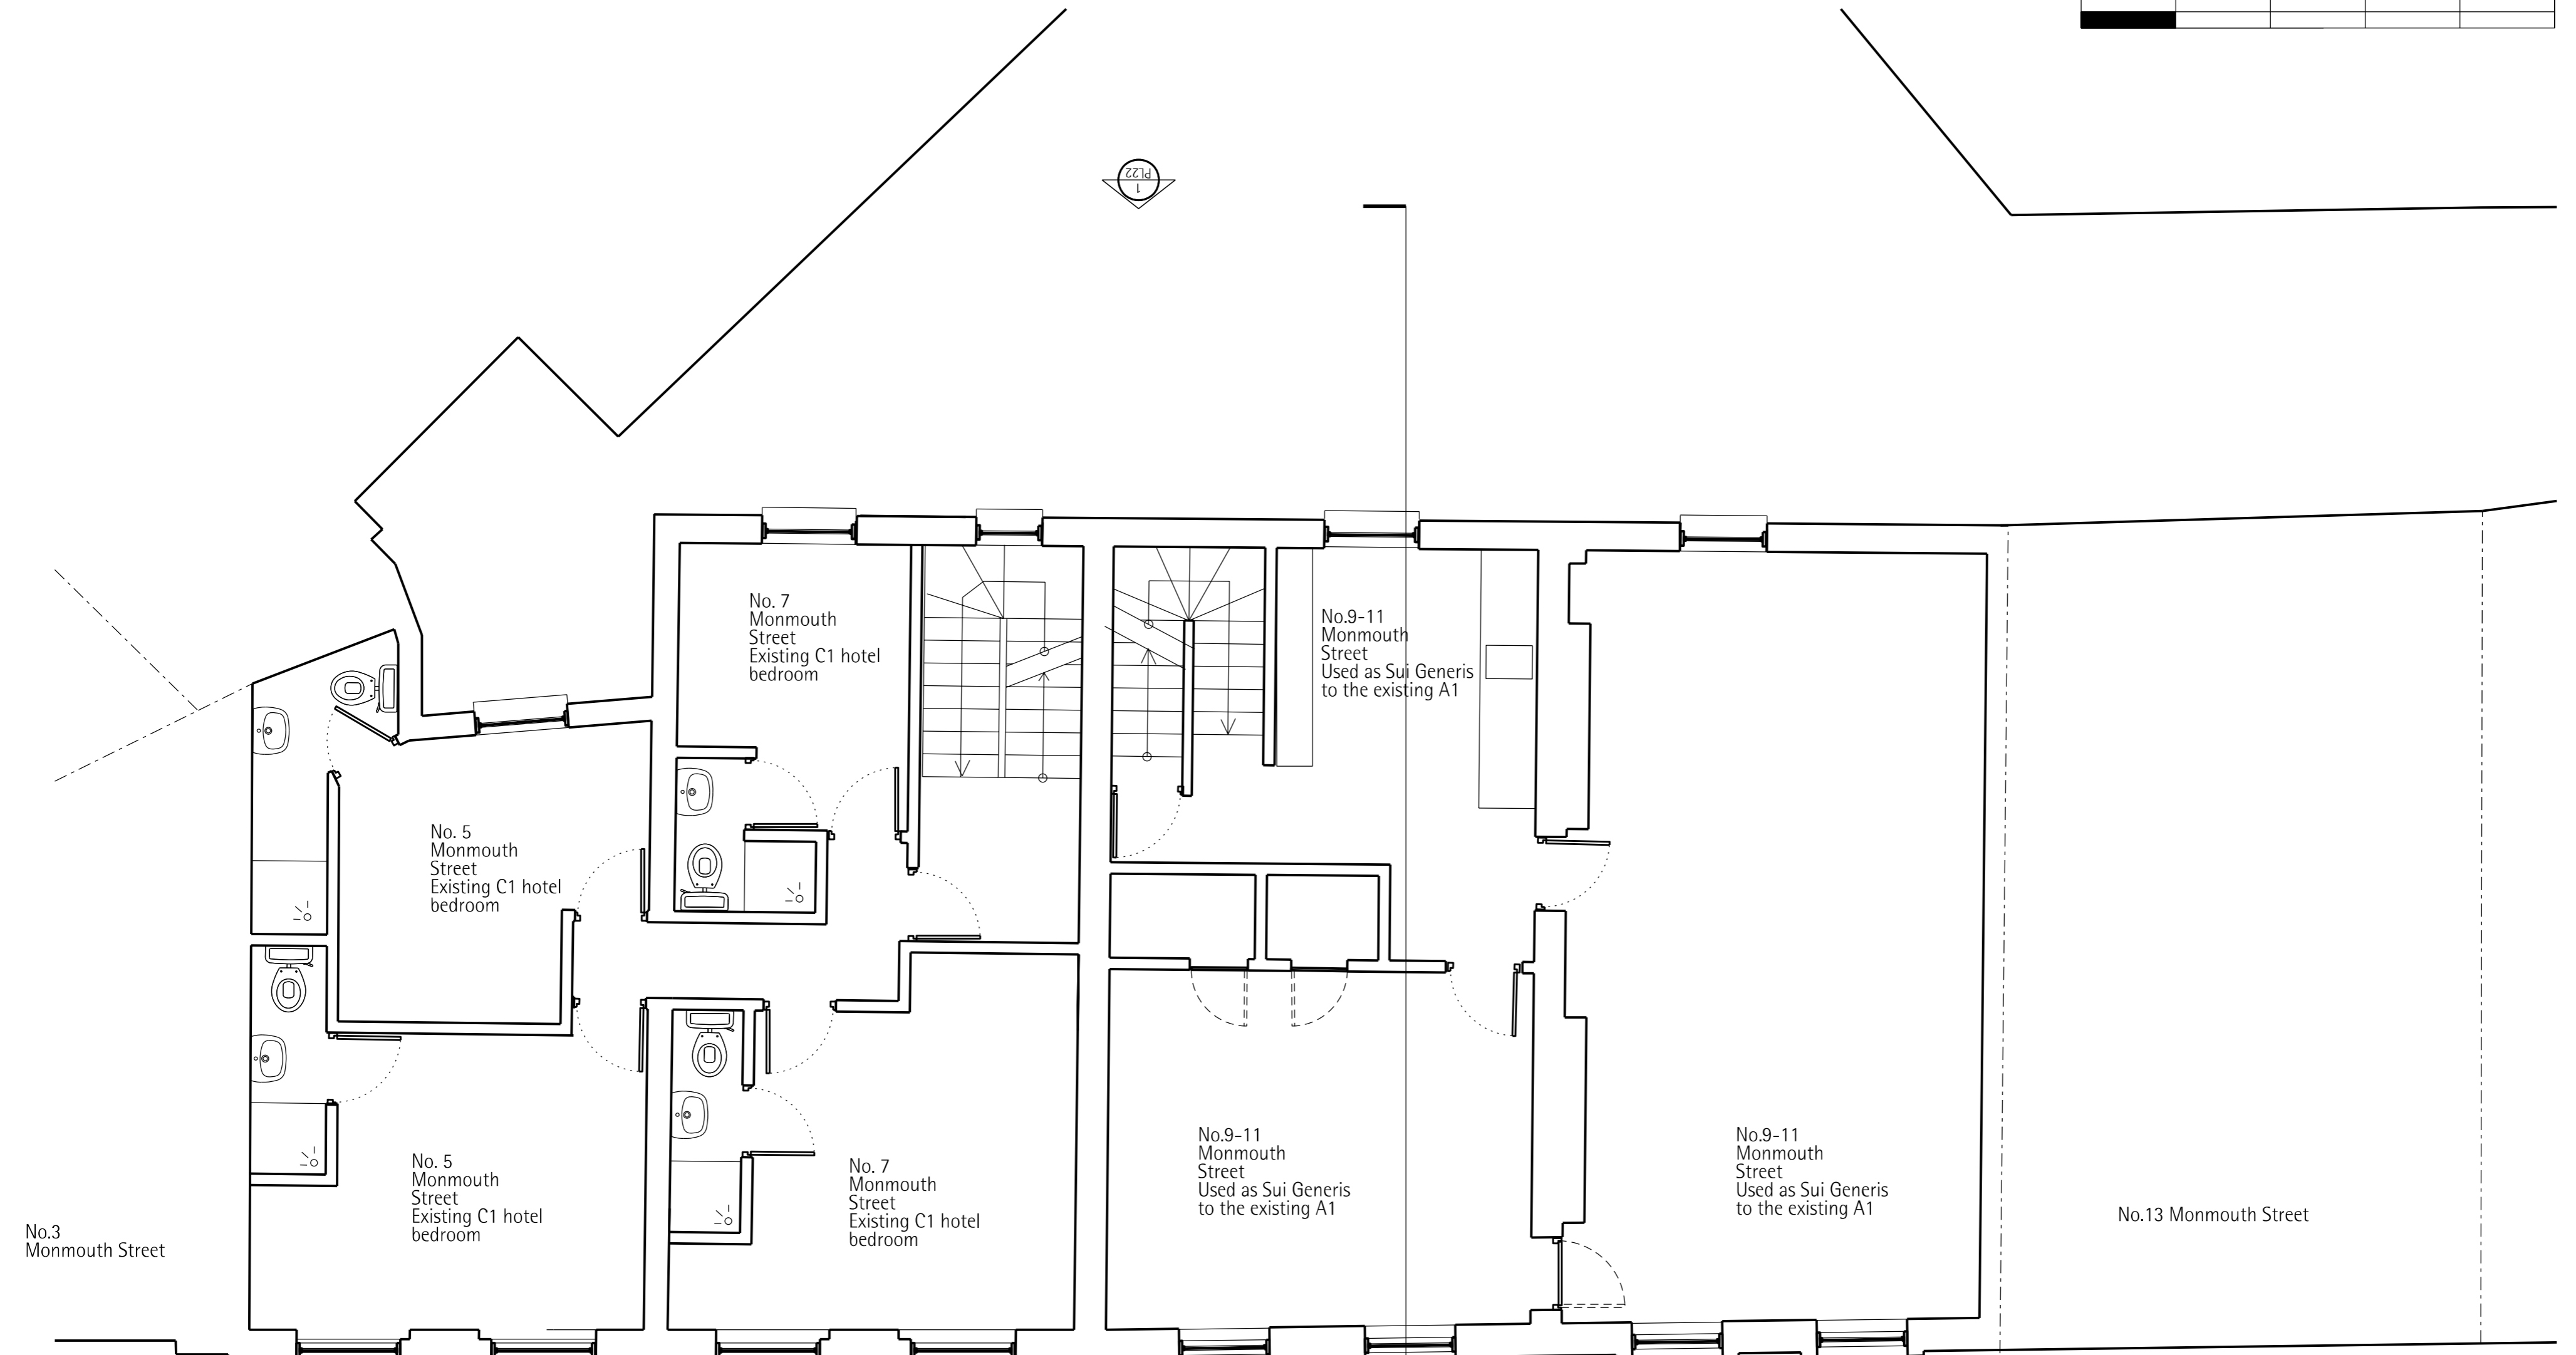