
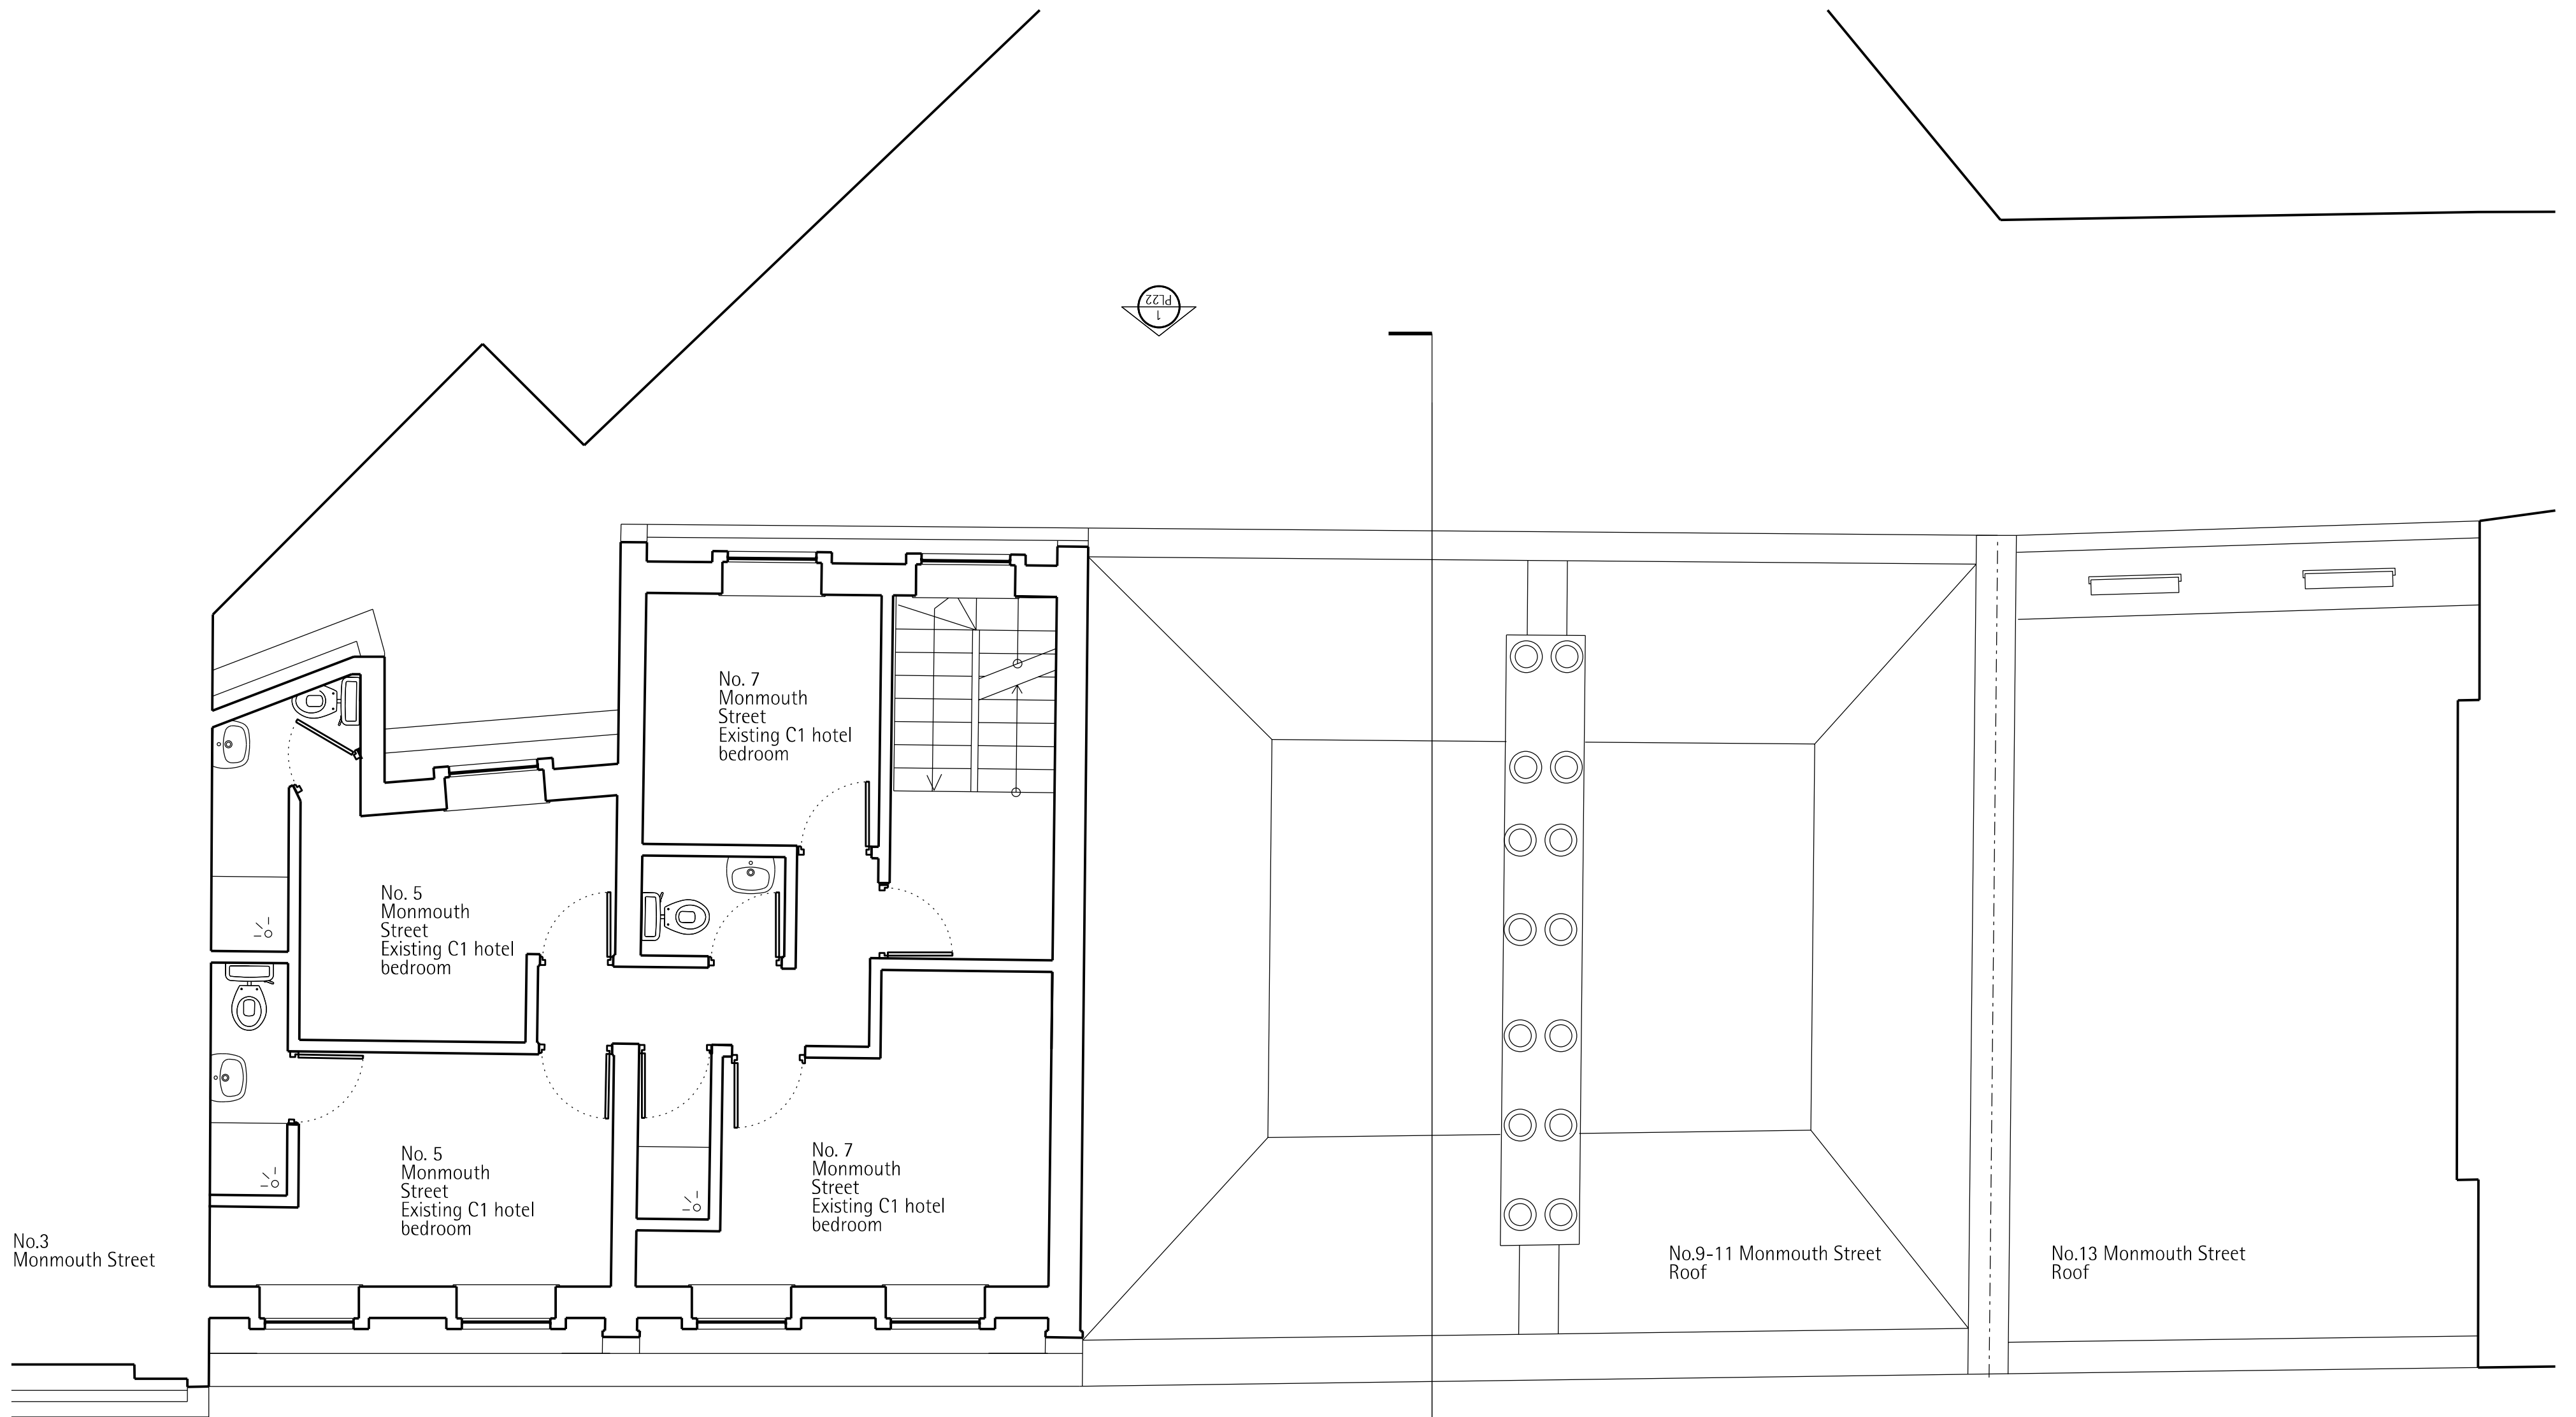


**PROPOSED FLOOR AREA INCREASE:**

9 Monmouth Street 31.9 sqm  
(as previously granted October 2006  
Ref:2006/3067/P)

11 Monmouth Street 30.5 sqm  
(as previously granted October 2006  
Ref:2006/3067/P)

Proposed Fourth floor plan  
Scale 1:50@A1

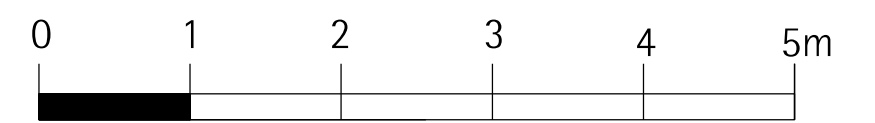

Existing Fourth floor plan  
Scale 1:50@A1

