

Front Elevation - Existing and Proposed (no changes)




Rear Elevation - Existing




Roof Plan - Existing




Floor Plan - Existing

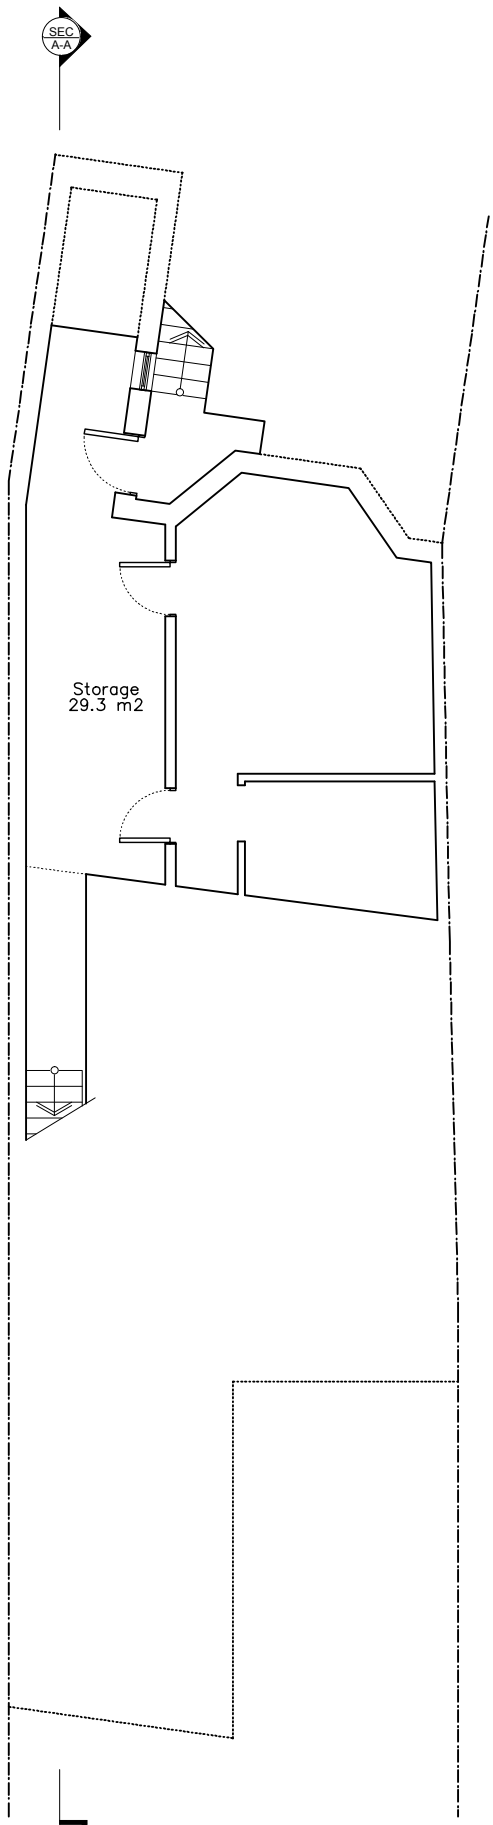


1 Plan : Basement Floor Plan : Existing
101 Scale: 1:100 @ A3

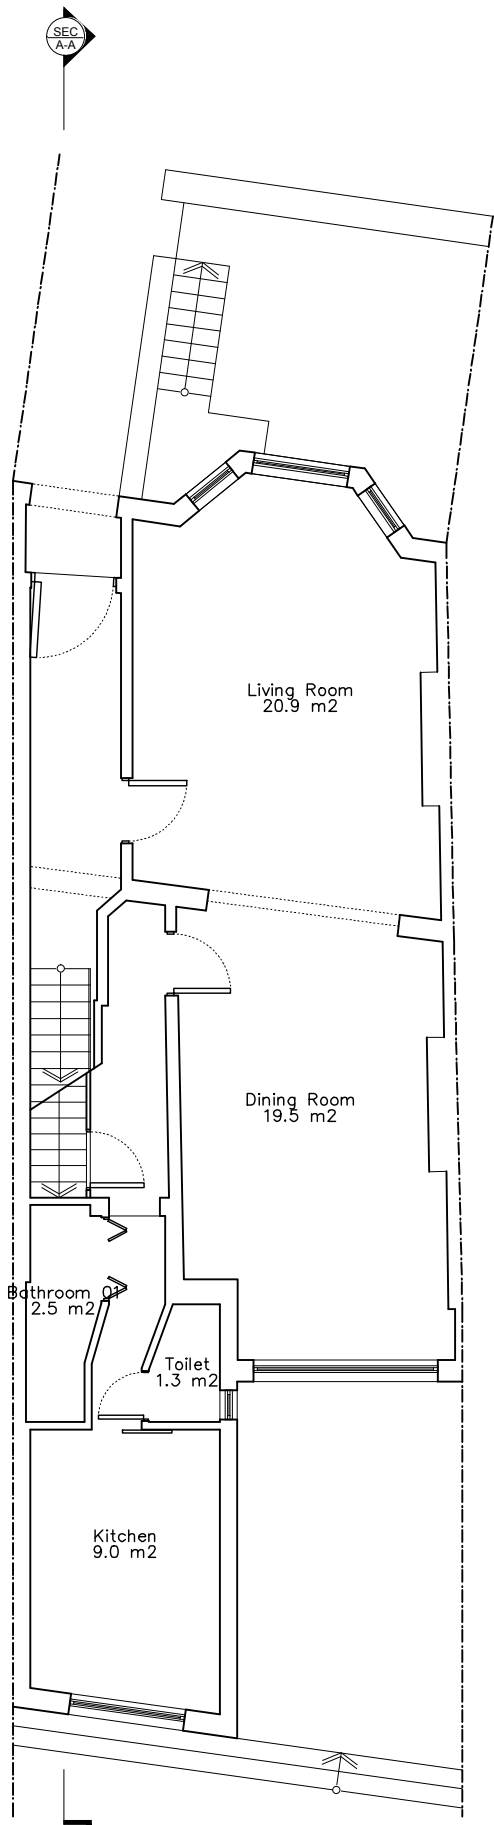

2 Plan : Ground Floor Plan : Existing
101 Scale: 1:100 @ A3

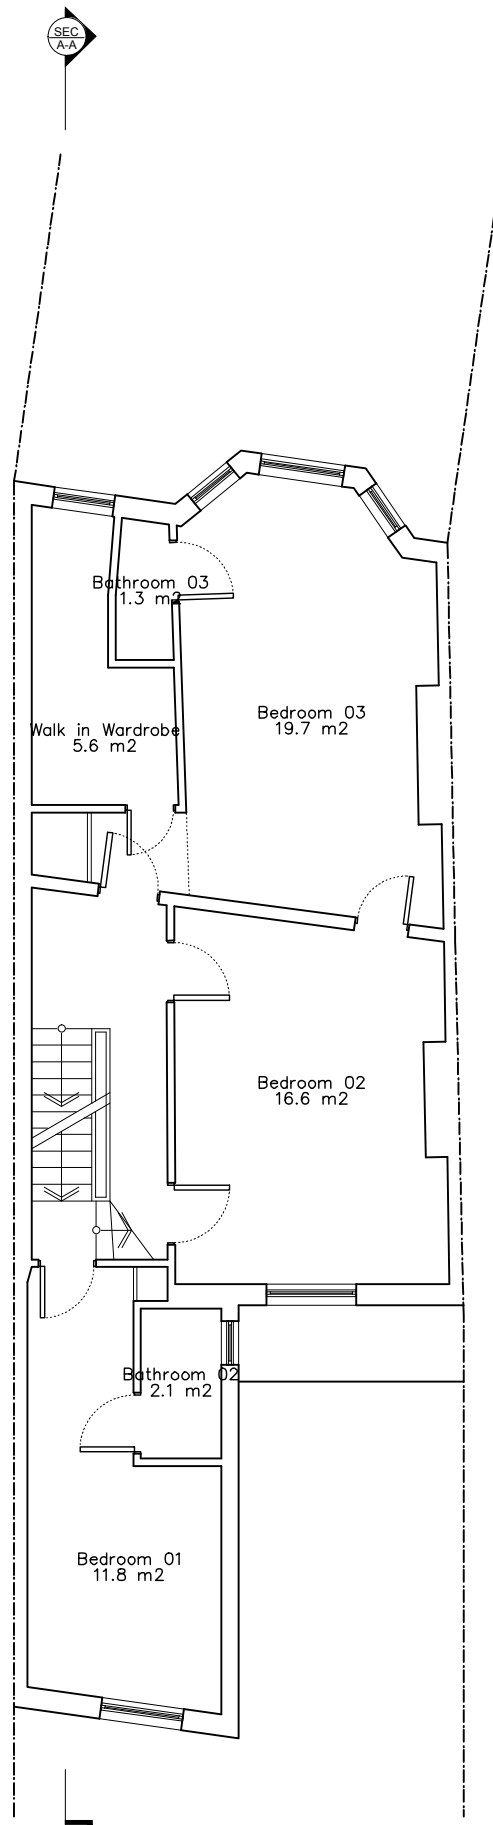

3 Plan : First Floor Plan : Existing
101 Scale: 1:100 @ A3

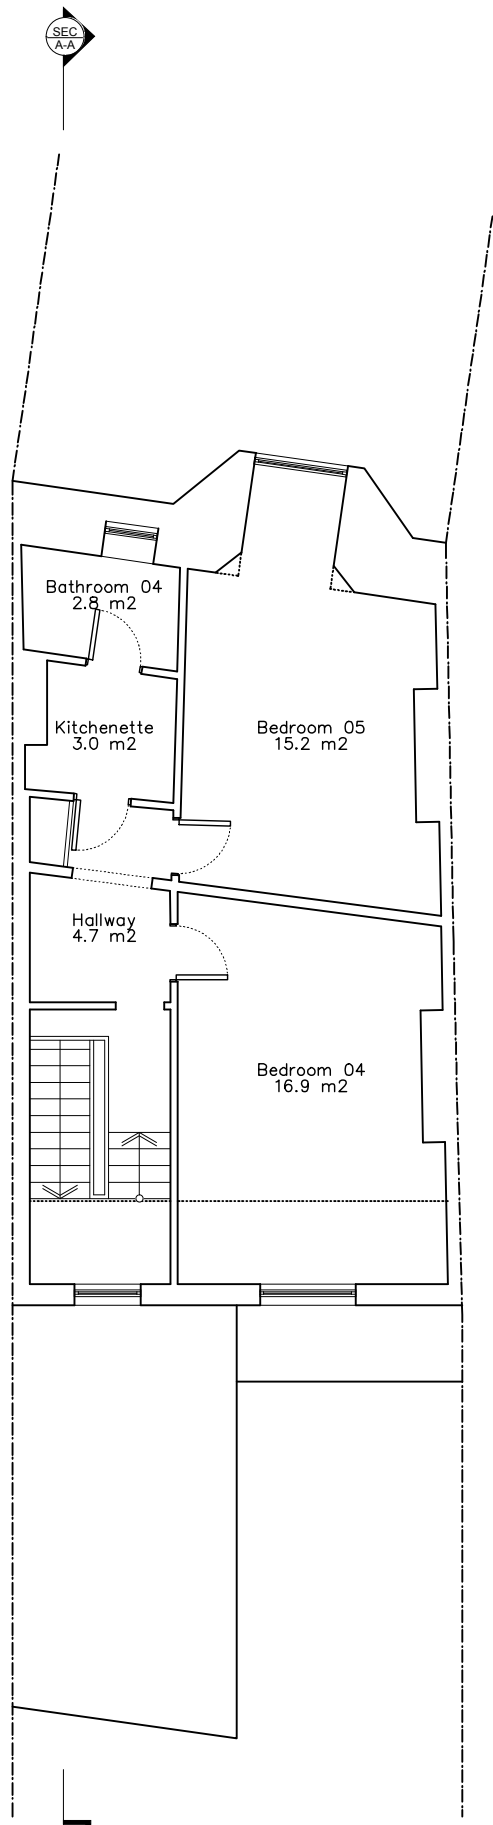


4 Plan : Second Floor Plan : Existing
101 Scale: 1:100 @ A3

Rear Elevation - Proposed




23 Inglewood Road
(Full Extent of Property)


Internal Plan - Proposed (only relevant to ground floor)

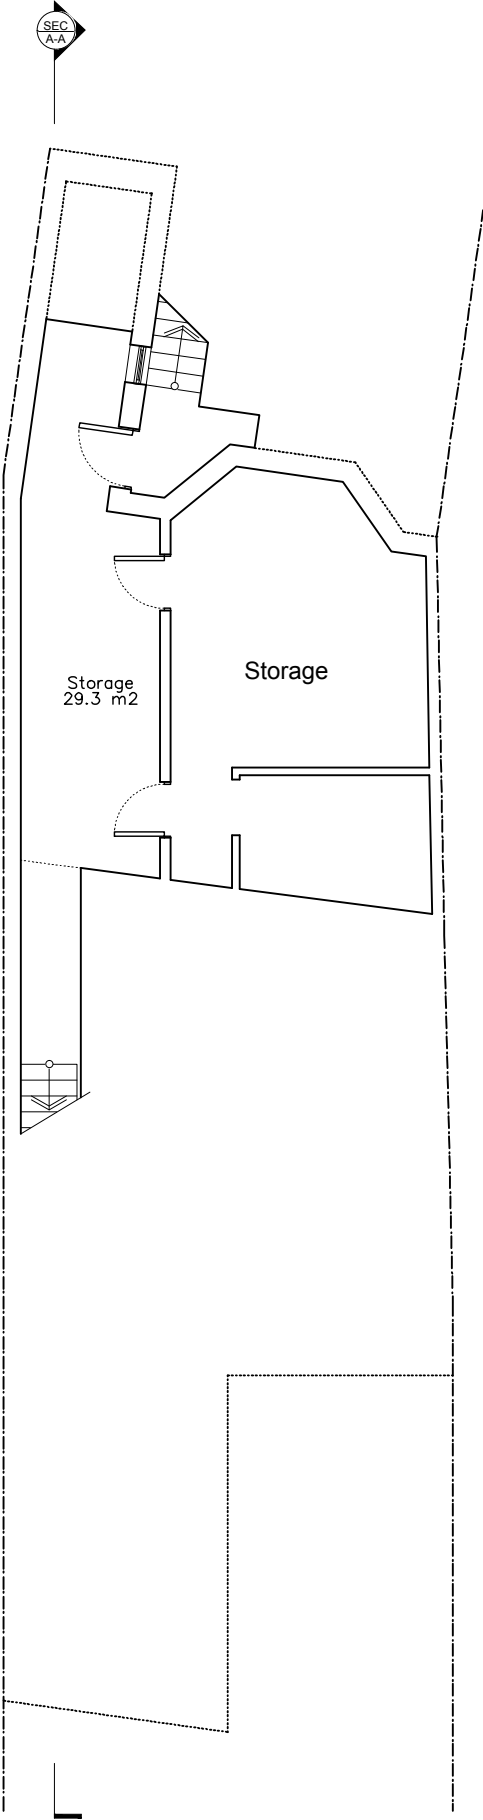


1 Plan : Basement Floor Plan : Proposed
Scale: 1:100 @ A3

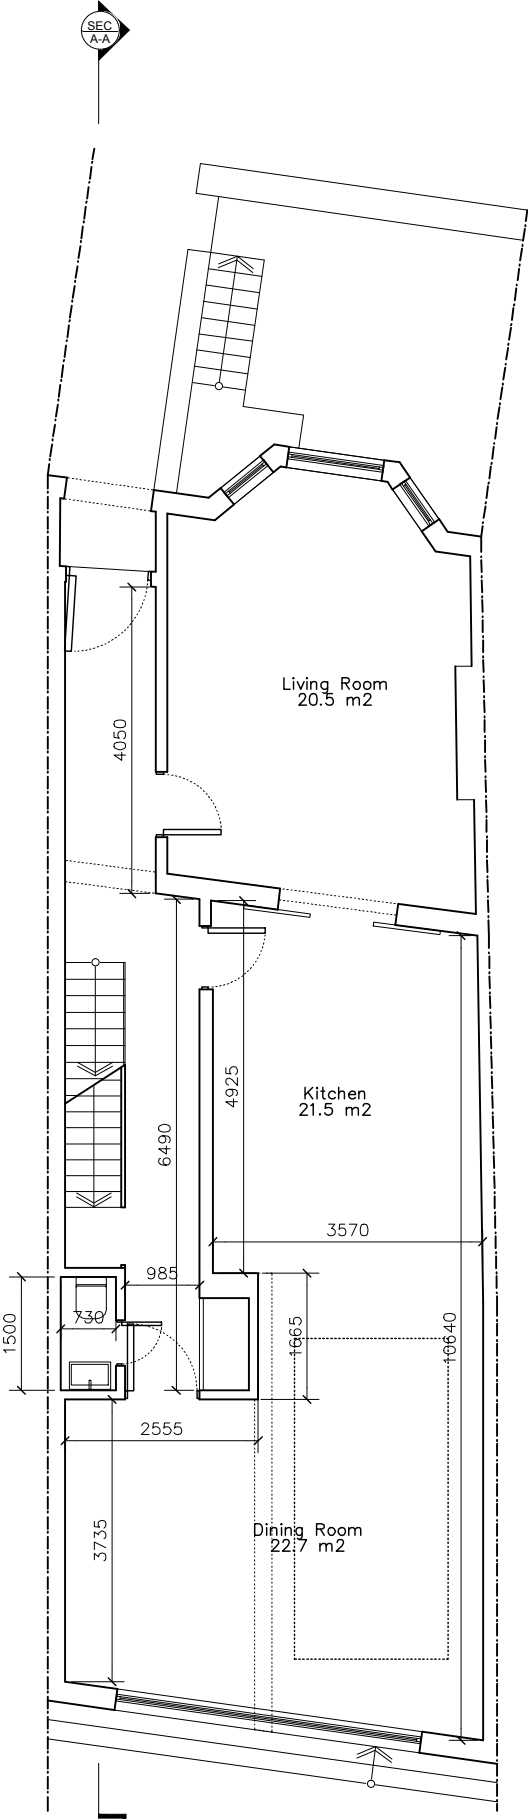

2 Plan : Ground Floor Plan : Proposed
Scale: 1:100 @ A3

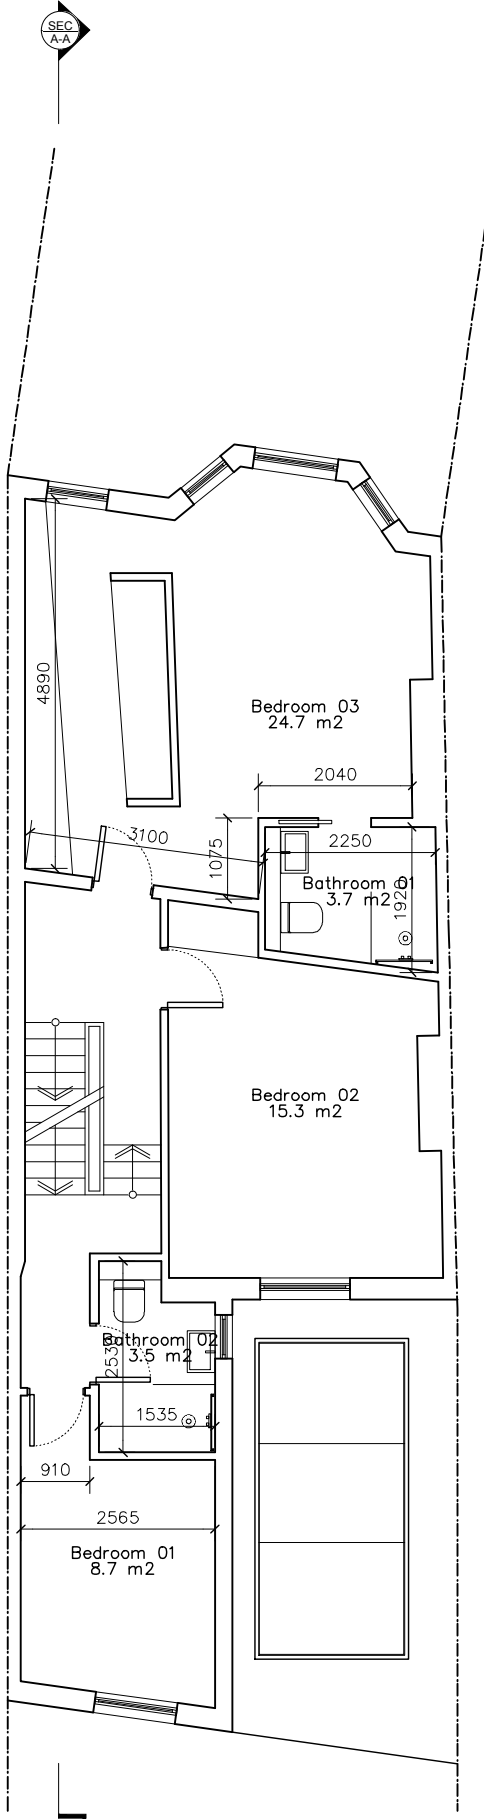


3 Plan : First Floor Plan : Proposed
Scale: 1:100 @ A3

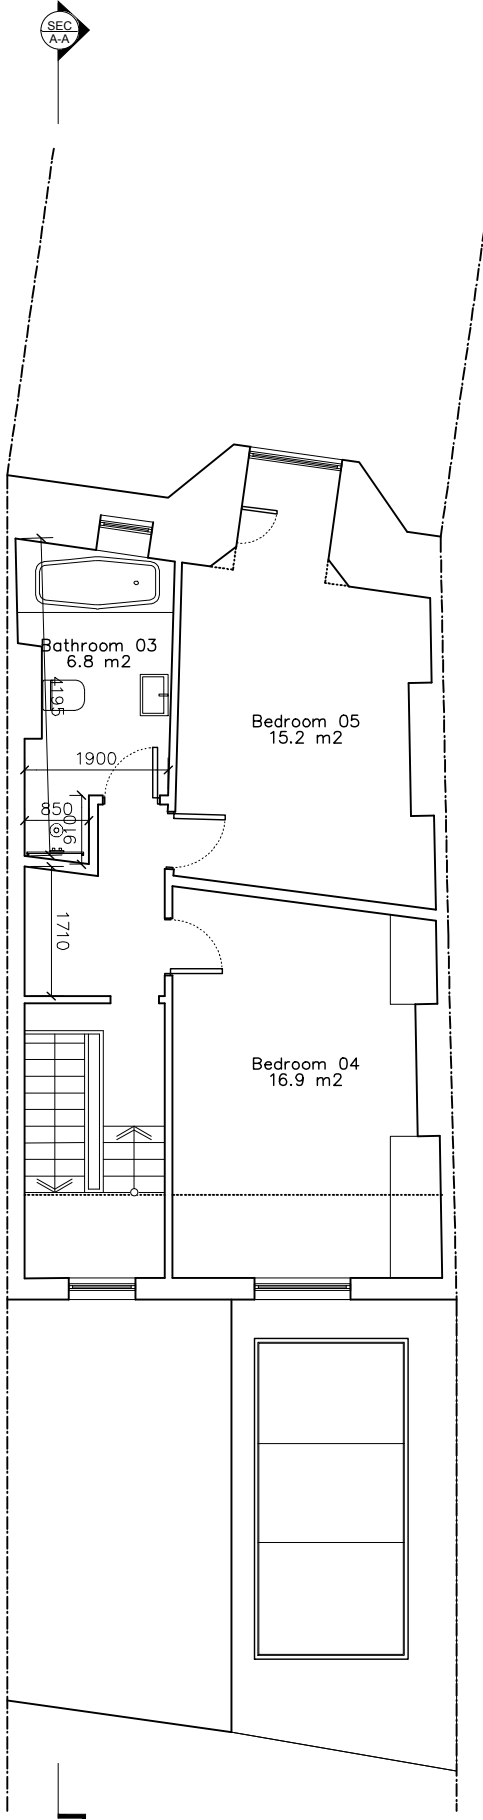

4 Plan : Second Floor Plan : Proposed
Scale: 1:100 @ A3

Roof Plan - Proposed

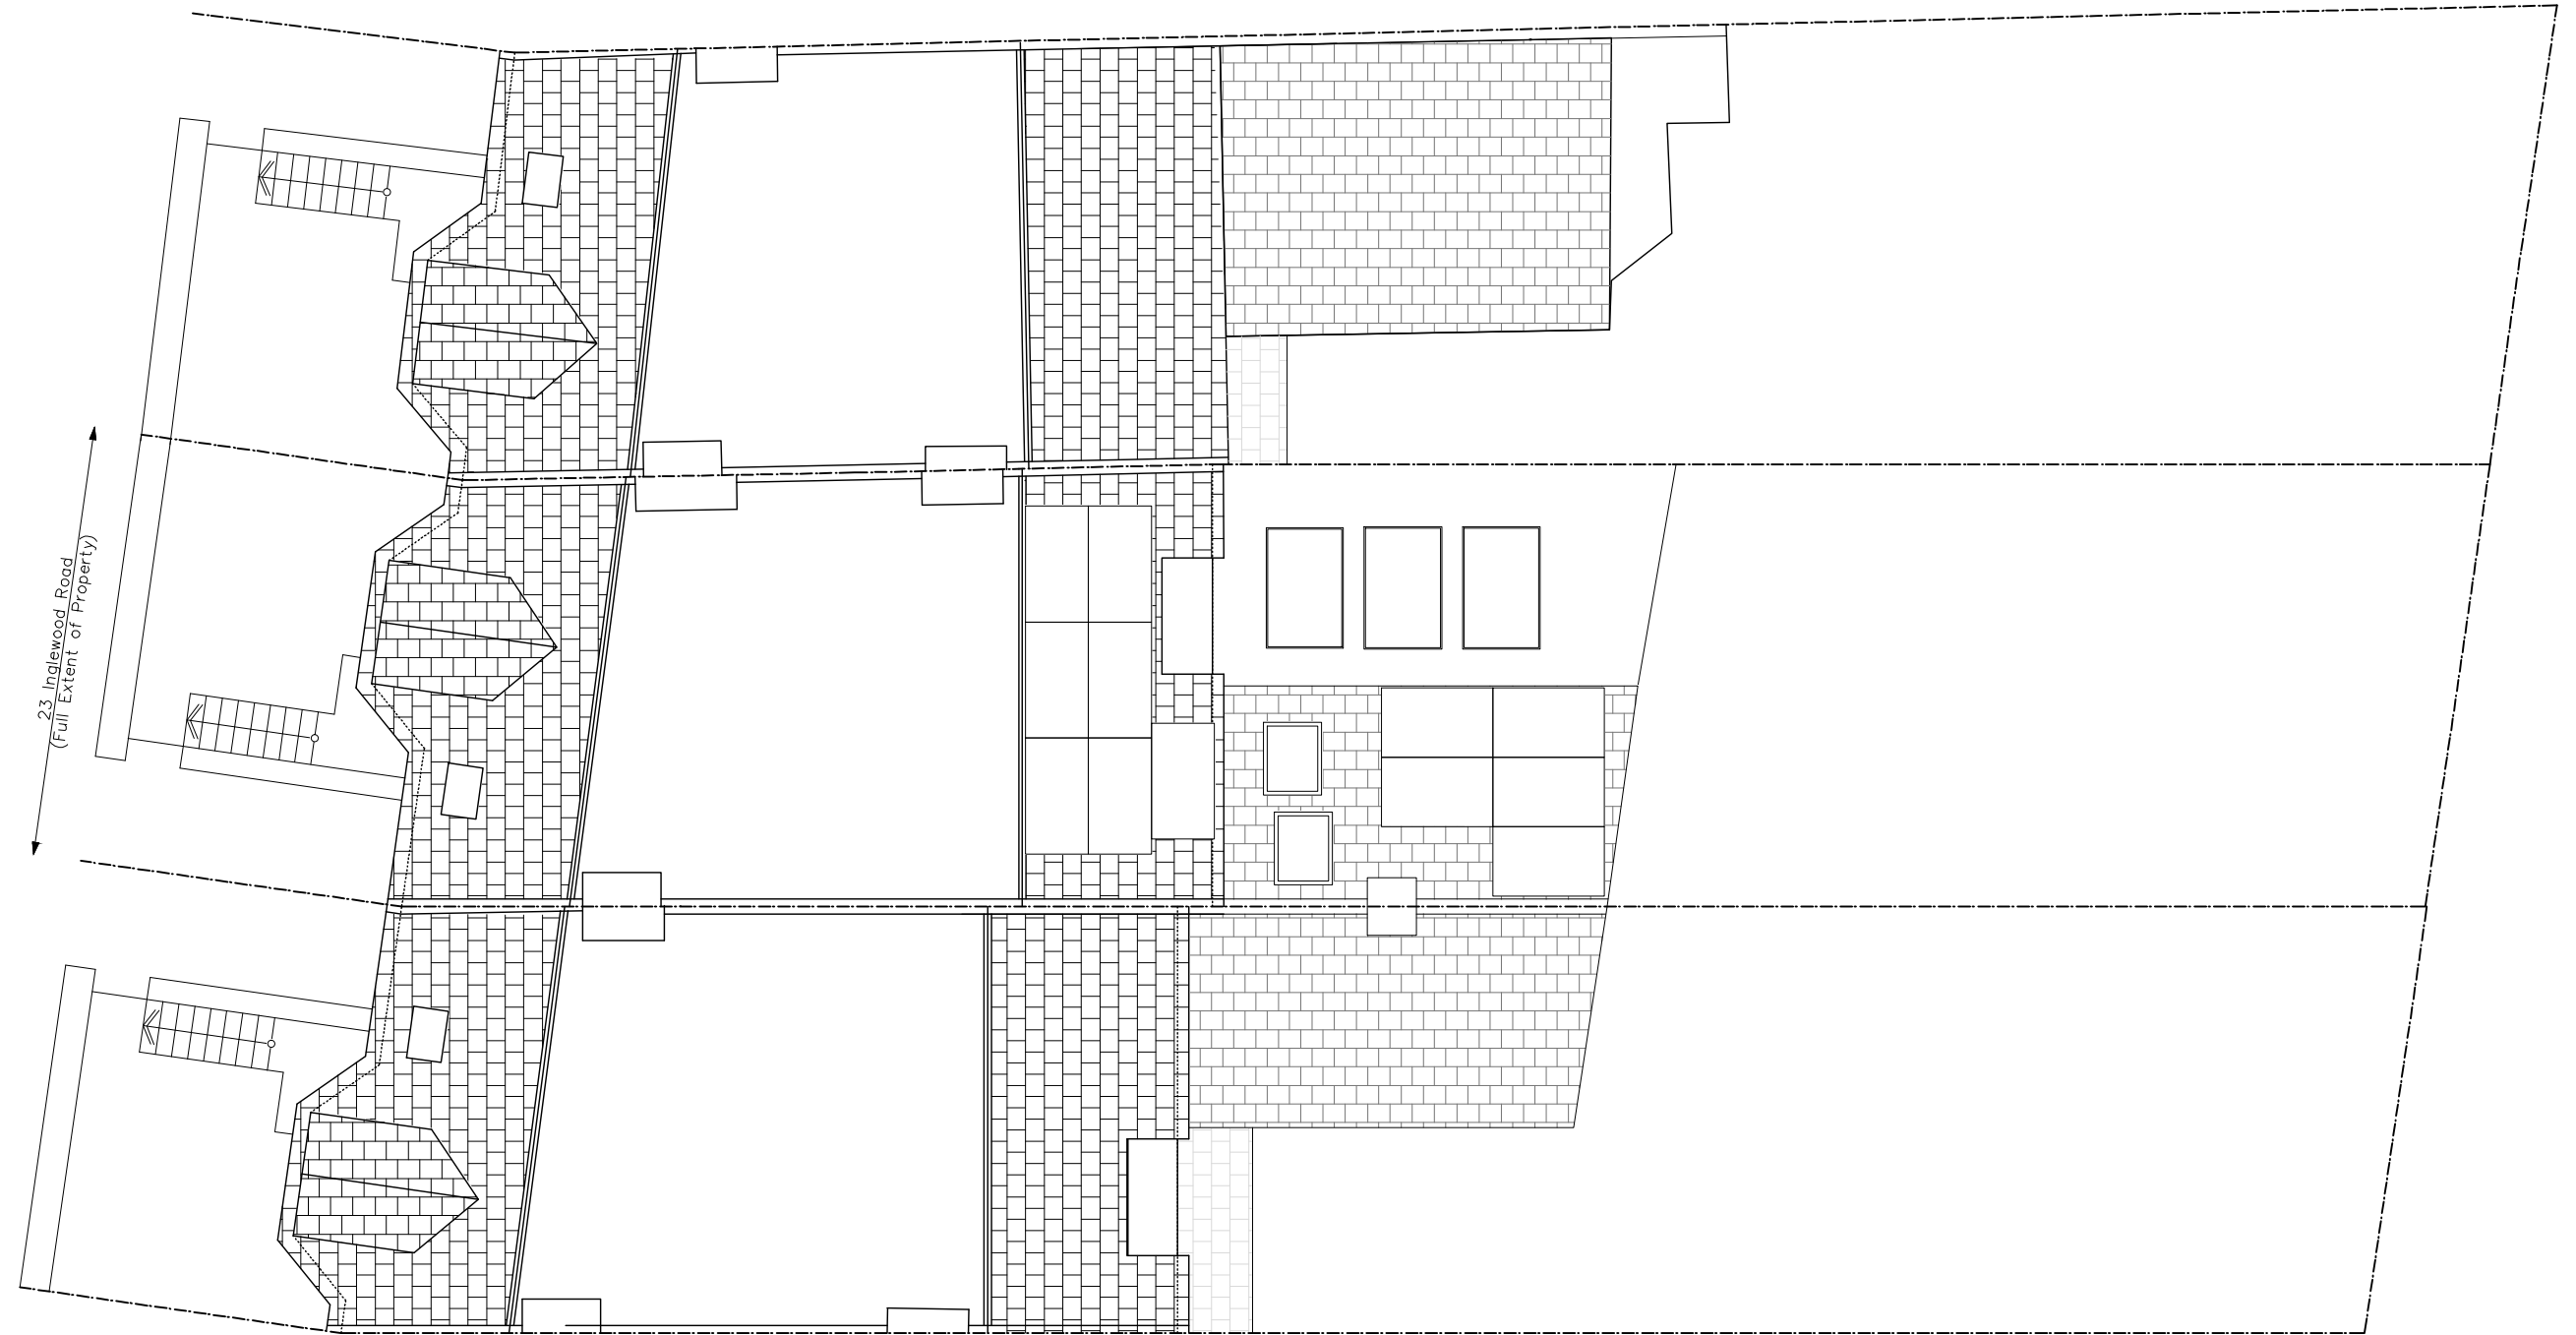

Proposed area to be insulated with External Wall Insulation (EWI) shown in red



23 Inglewood Road
(Full Extent of Property)