

CLIENT

York Global LTD

Project

26 Argyle Square  
London WC1H 8AP

ARCHITECT

Office for Architectural Culture

Architecture | Master Plan | Urban Design | Environment |  
Interior | Product | Performing Arts Design

Southbank House, Black Prince Road, London SE1 7SJ,  
United Kingdom

REGISTERED IN ENGLAND & WALES: OFFICE FOR ARCHITECTURAL CULTURE LTD NO 7468493

Notes

Do not scale the drawings, use only dimensions where indicated. Where no dimension is indicated then site surveys should be undertaken.

All dimensions should be checked on site before any manufacture or construction is undertaken

ISSUED

No.	Description	Date
a		11/09/13
b	draft issue for pre planning	16/09/13
c	draft issue for pre planning	03/02/14
d	draft issue for pre planning	10/03/14
e	issue for planning	13/03/14
f	issue for planning	17/07/14
g	issue for planning	21/07/14
h	issue for planning	26/08/14
i	for approval of minor amendments on listed building consent.	17/03/15

SCALE

1 : 100 @ A3

DRAWN BY

P.B. - C.O

ISSUE DATE

26/08/14


SHEET TITLE

PROPOSED EAST ELEVATION

SHEET NO.

1310-PR1-101i

Copyright Reserved

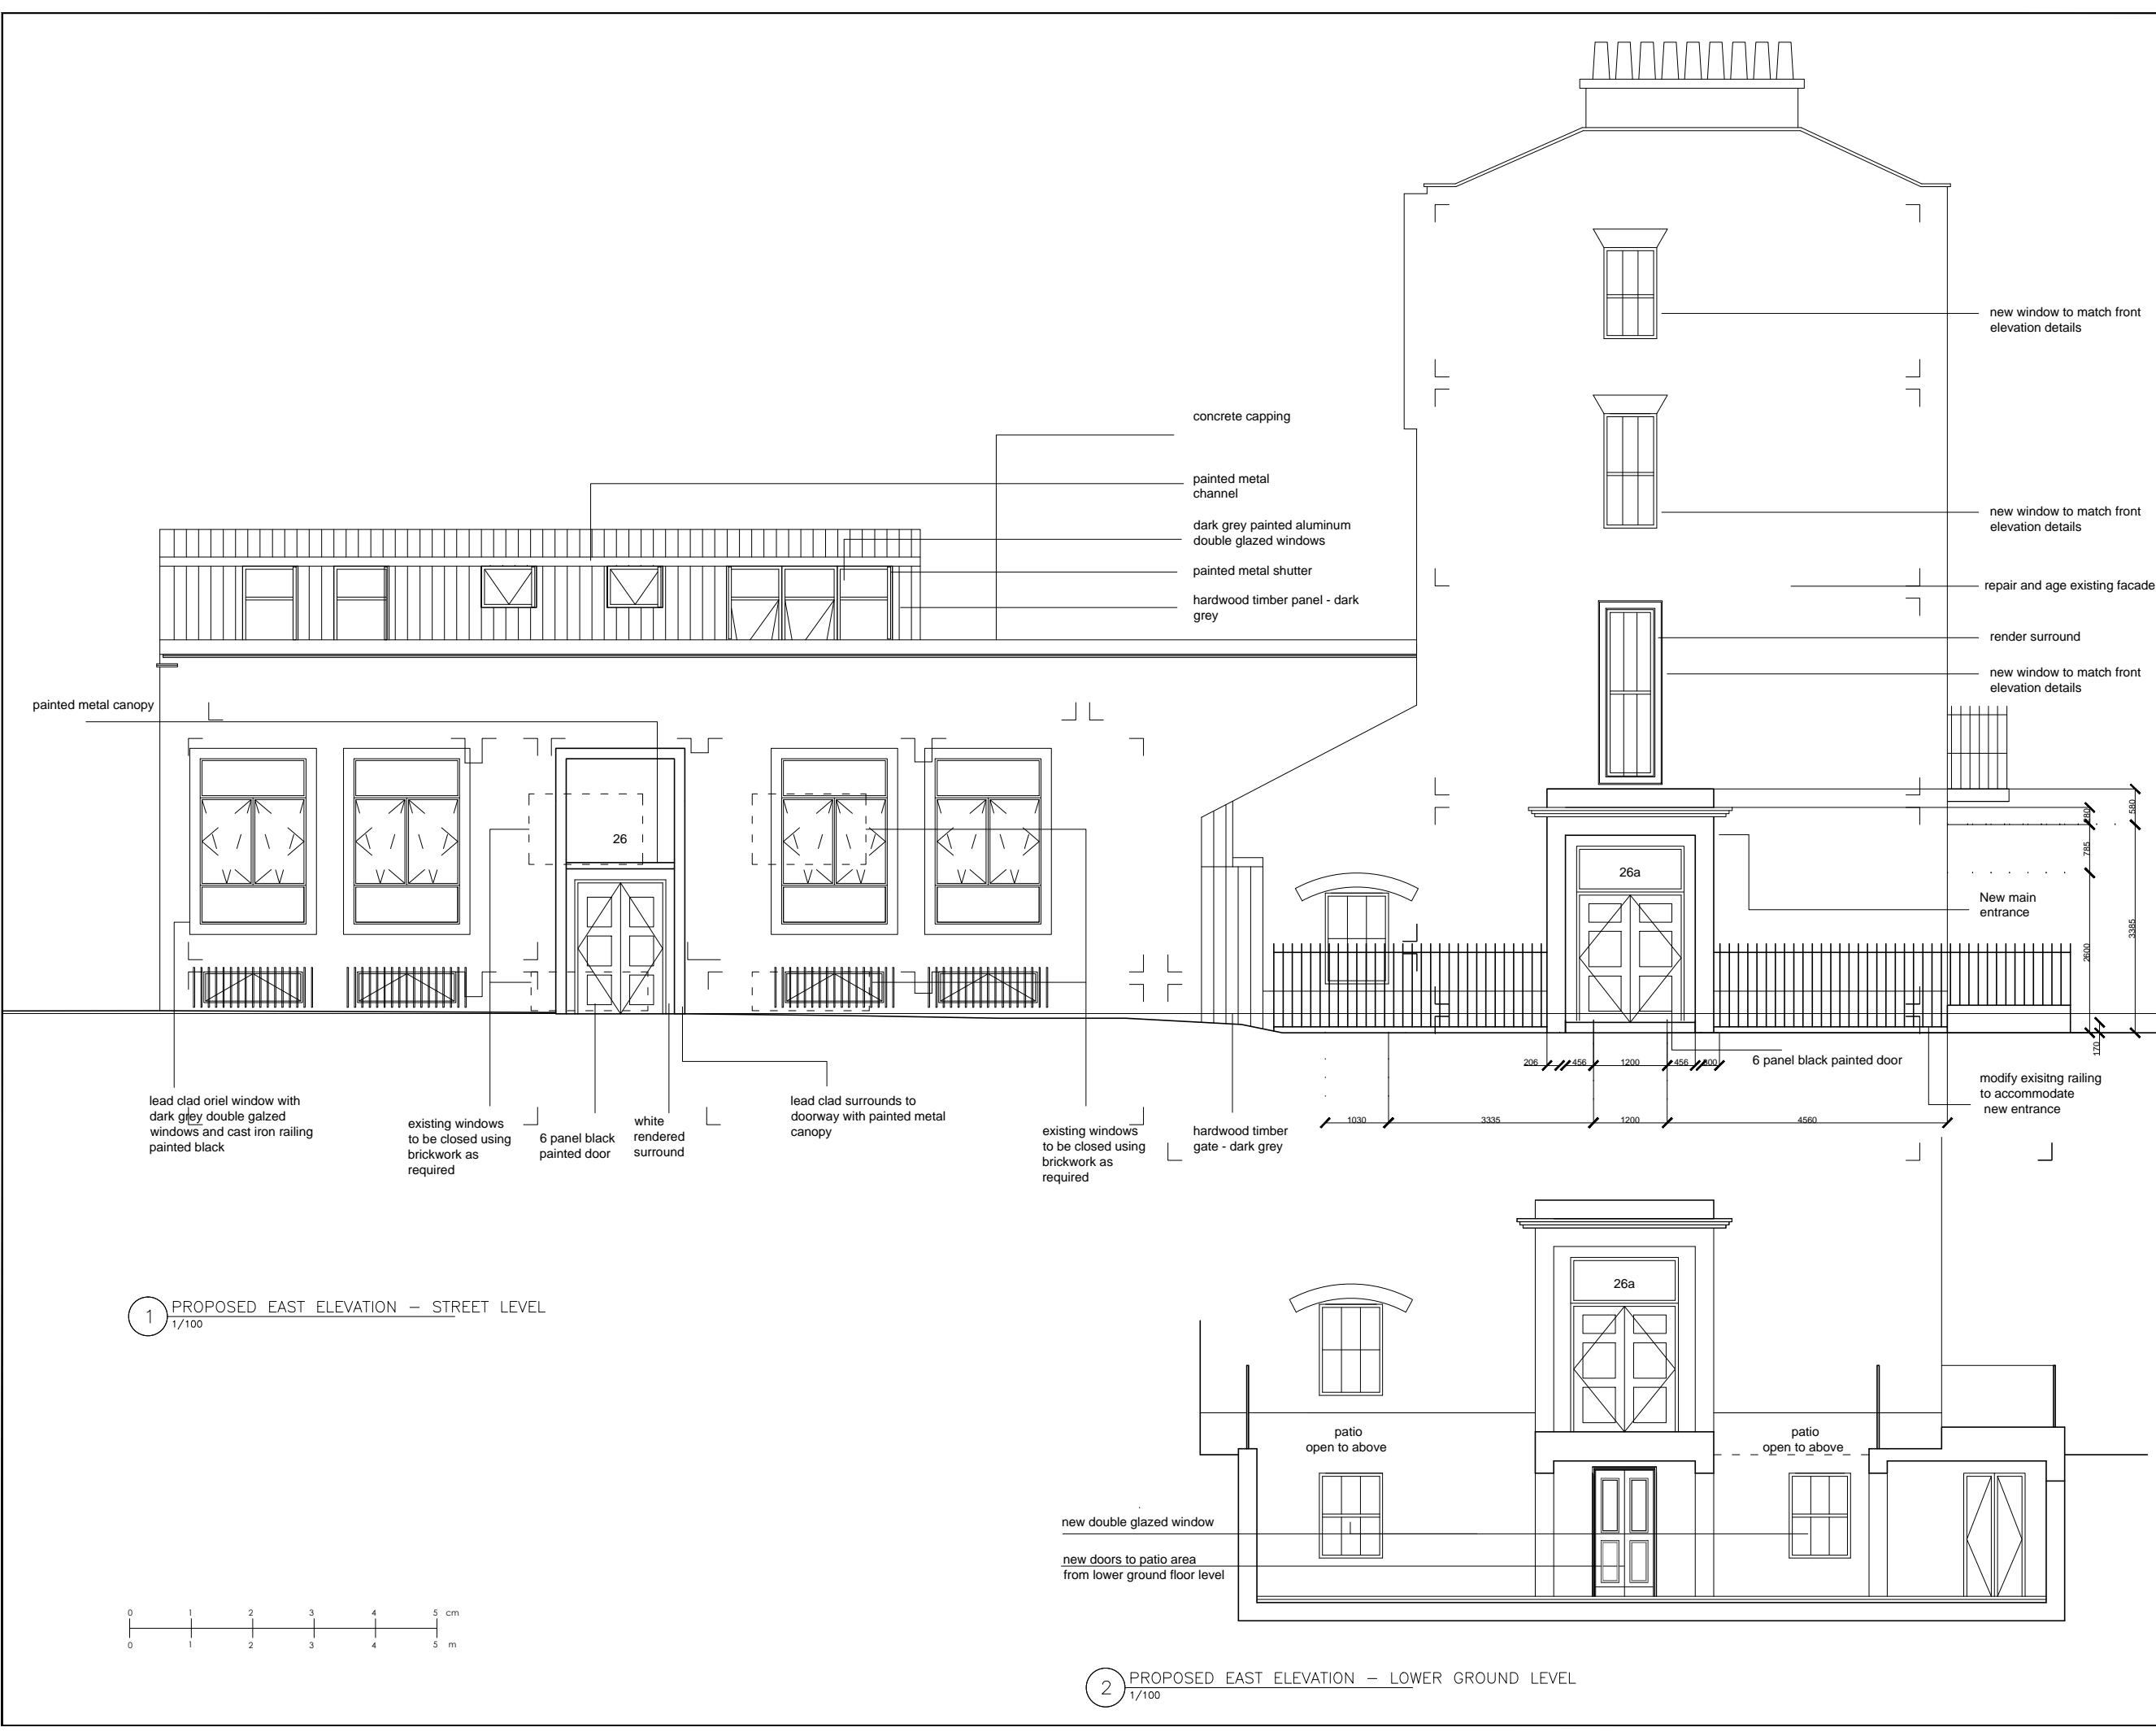

1 PROPOSED EAST ELEVATION - STREET LEVEL  
1/100

2 PROPOSED EAST ELEVATION - LOWER GROUND LEVEL  
1/100