




PROPOSED GROUND FLOOR PLAN  
Scale 1:50

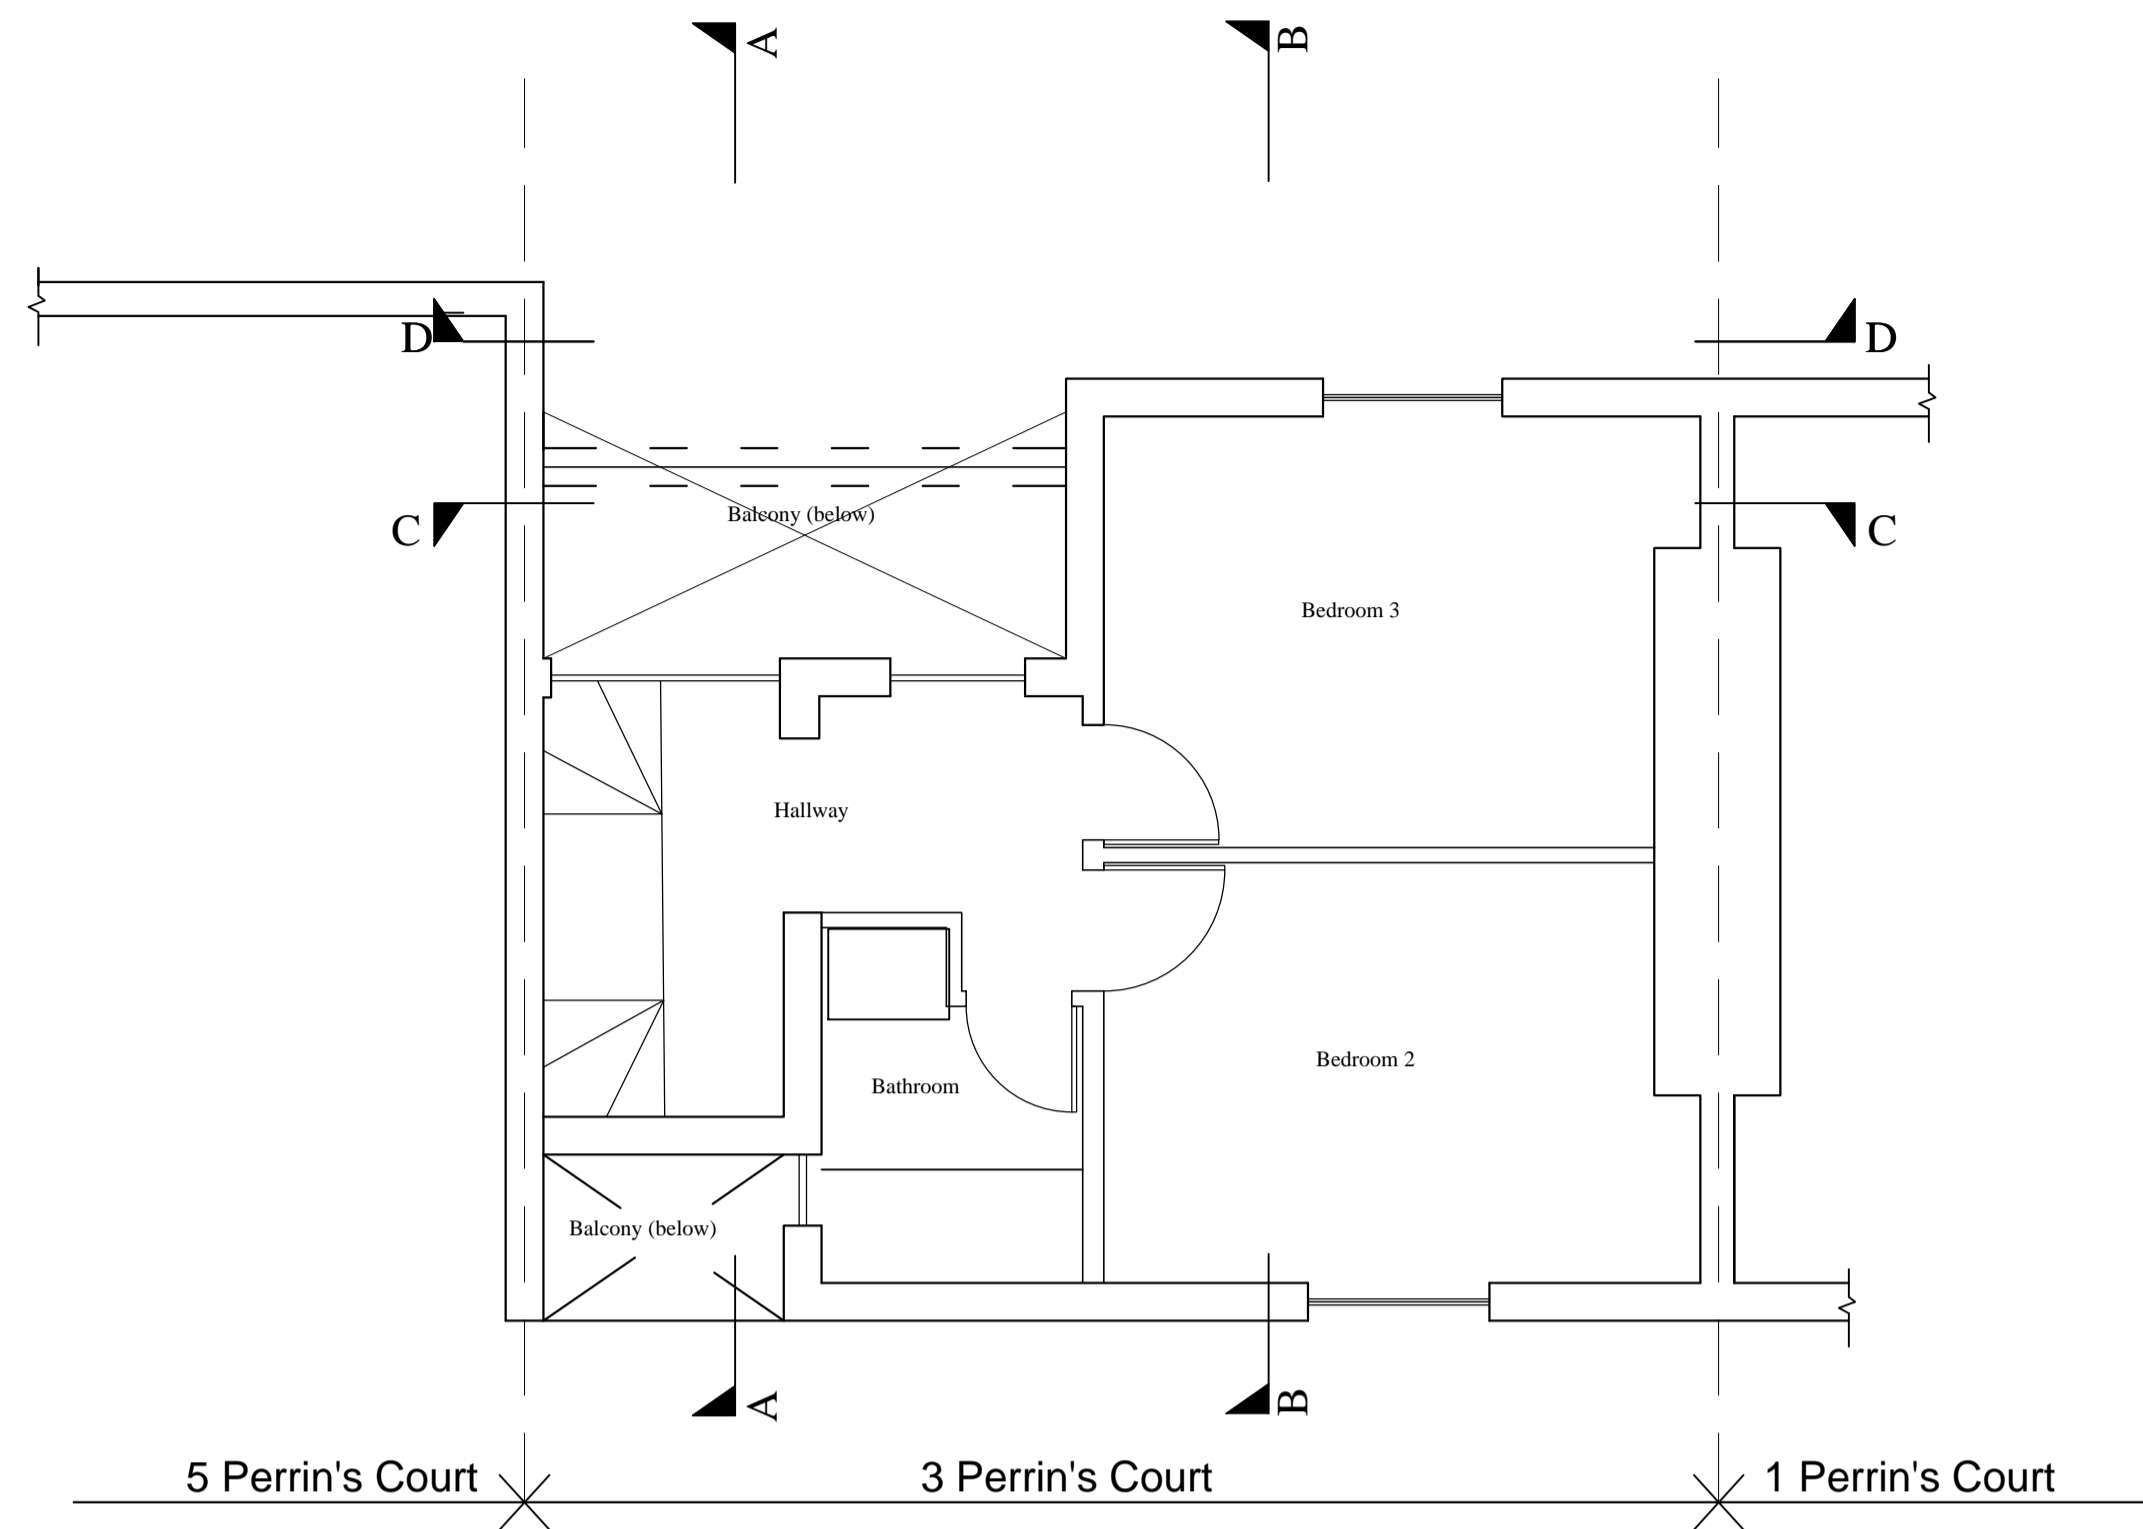

PROPOSED SECOND FLOOR PLAN  
Scale 1:50  
(No Changes to Layout)

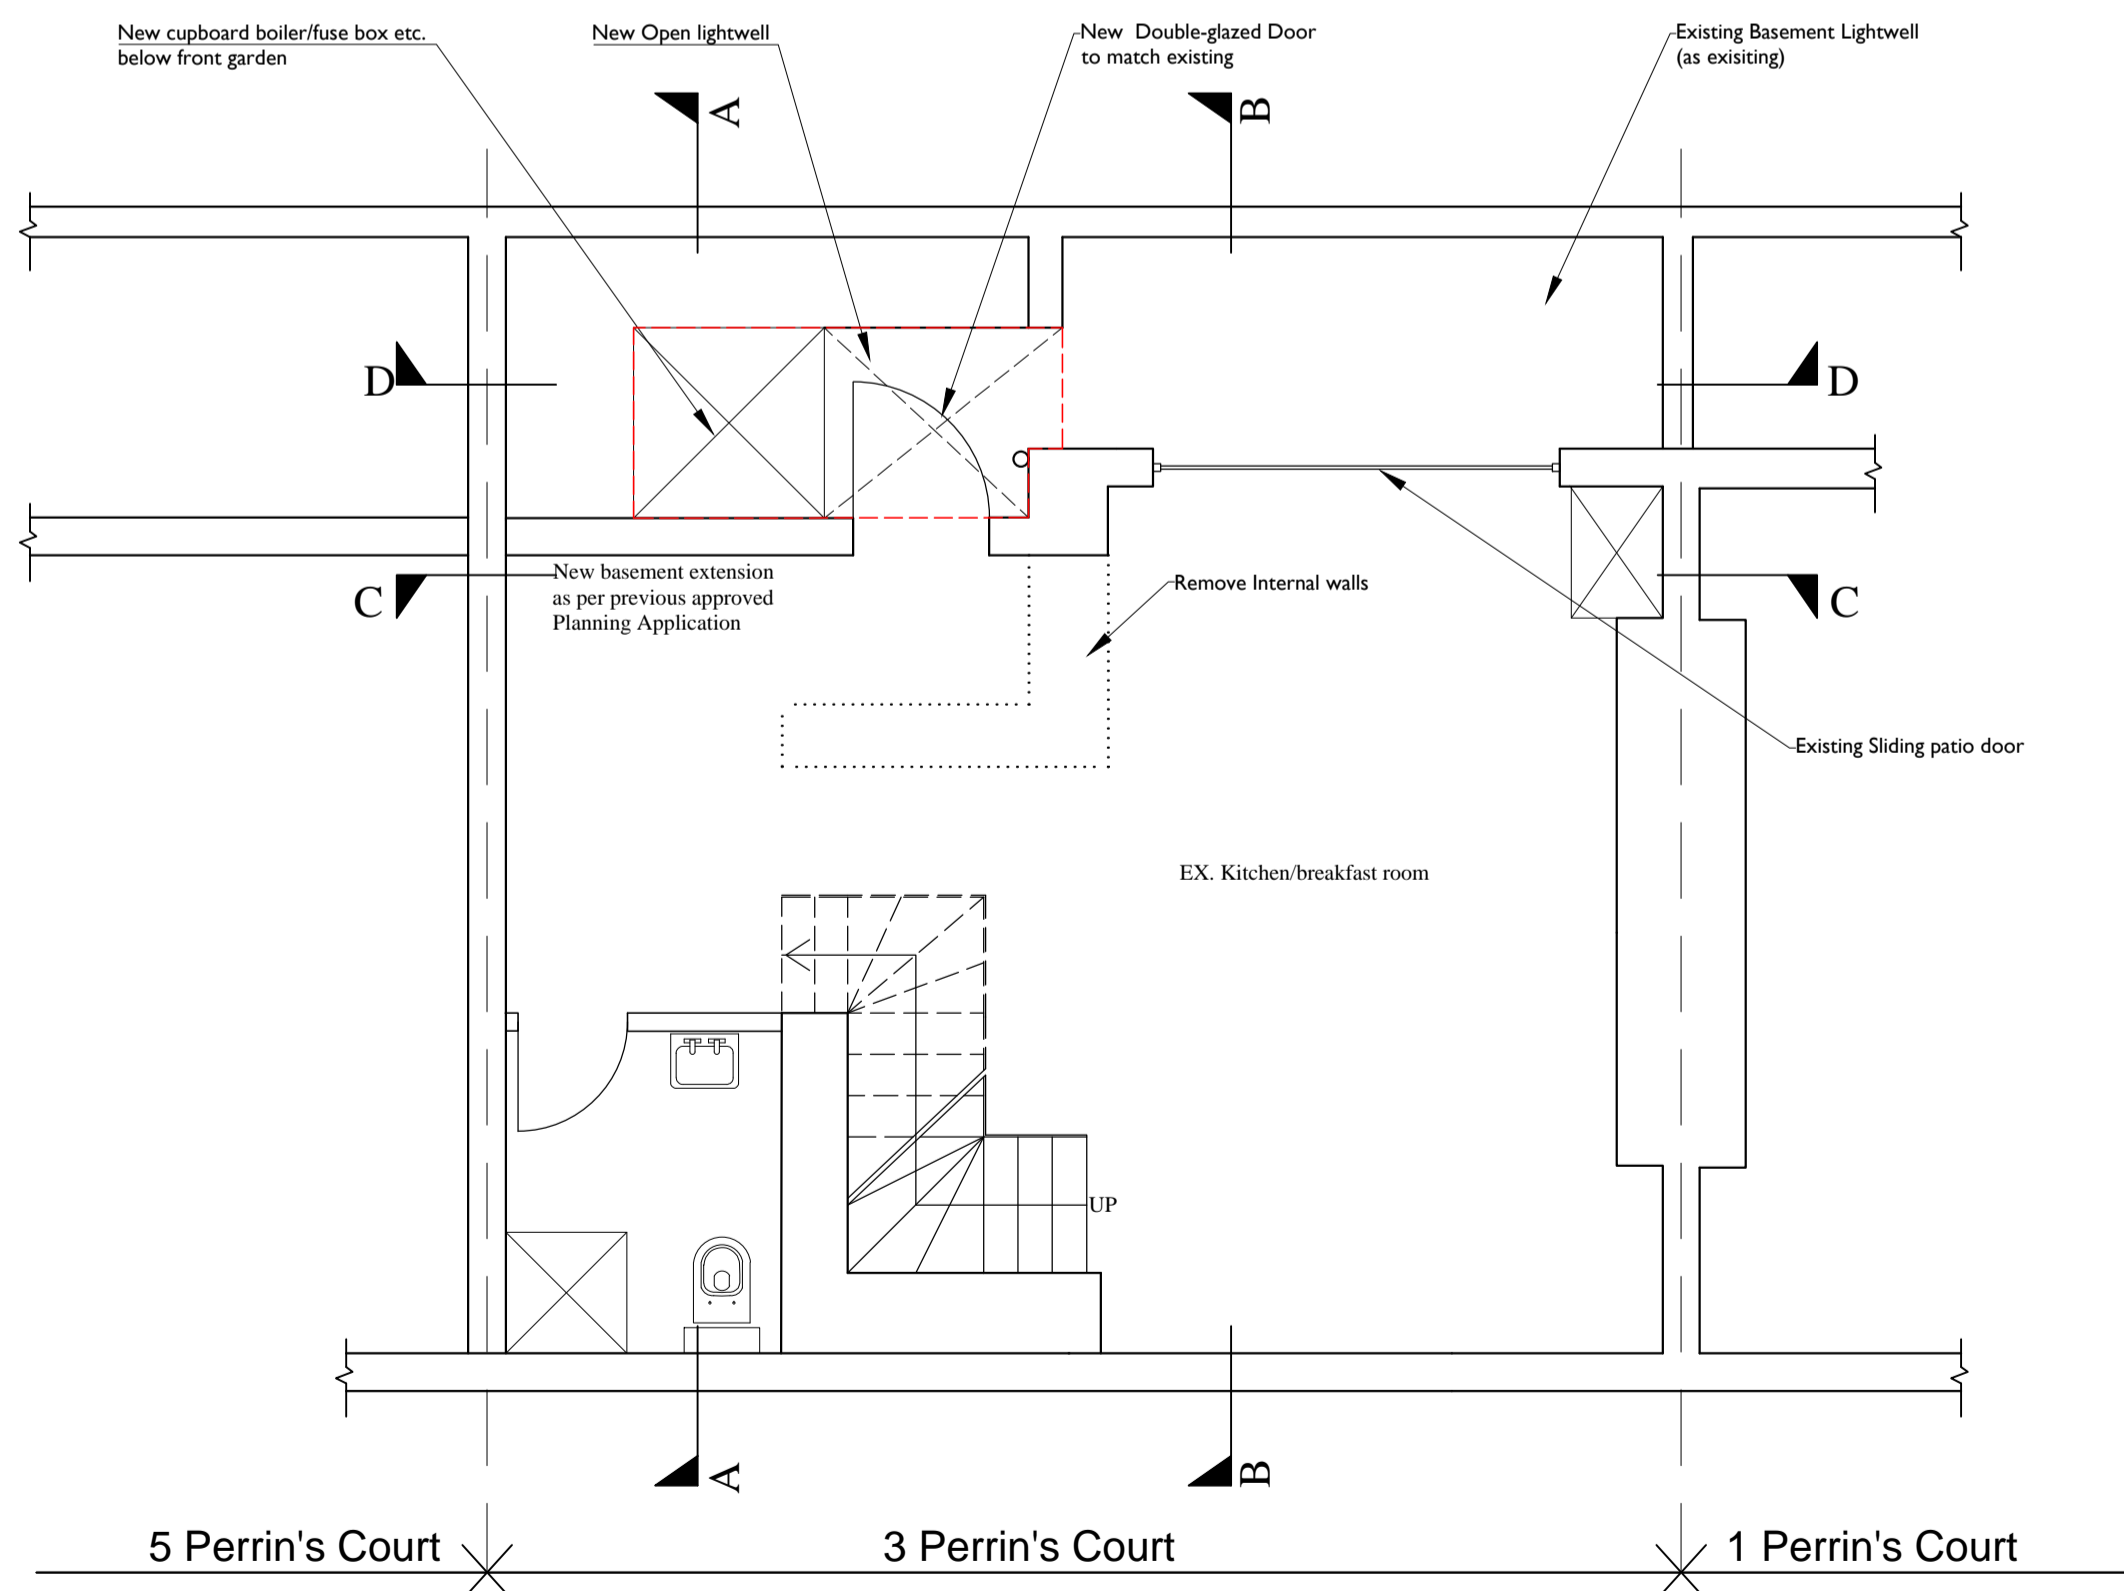

PROPOSED BASEMENT FLOOR PLAN  
Scale 1:50

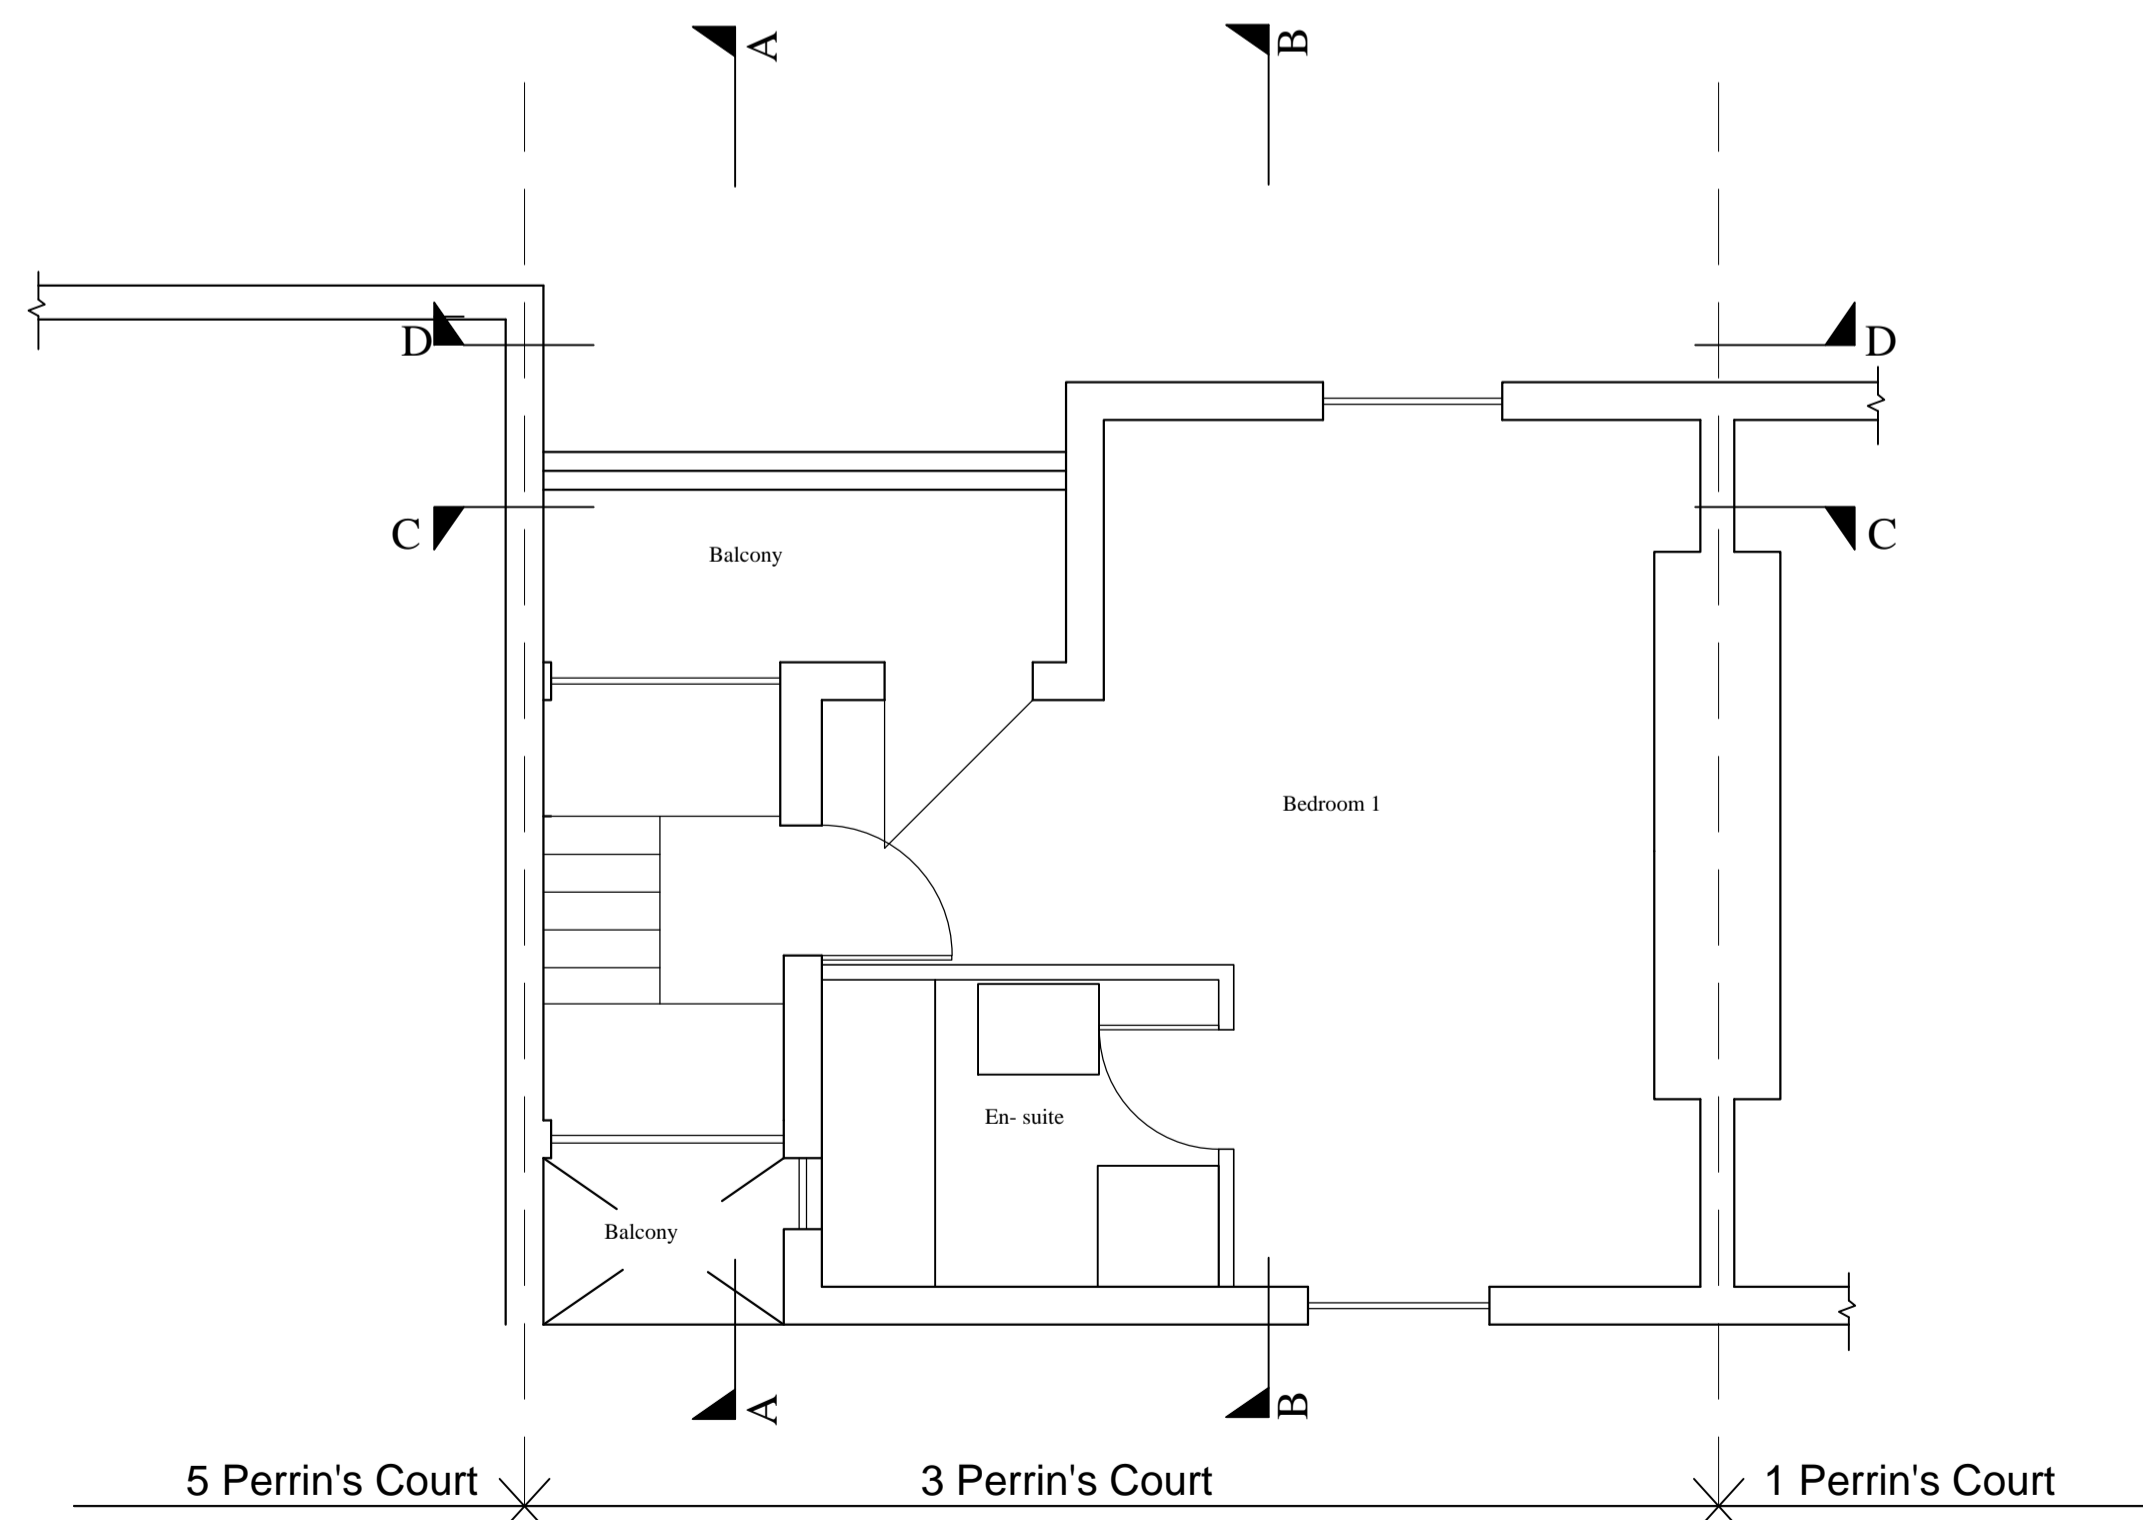

PROPOSED FIRST FLOOR PLAN  
Scale 1:50  
(No Changes to Layout)

Rev.	Date	Revision	Inits	Chkd
<b>STARK ASSOCIATES</b> CONSULTING ENGINEERS 3 PERRINS COURT HAMPSTEAD LONDON NW3 1QS Tel : 0207 435 3294 E-Mail <a href="mailto:stephen.stark@virgin.net">stephen.stark@virgin.net</a>				
Client				
STEPHEN STARK				
Project				
3 PERRINS COURT HAMPSTEAD LONDON NW3				
Title				
PROPOSED PLANS				
Job/Drawing No			Revision	
426/05				
Scale	Date	Drawn	Checked	
1 : 50@A1	APR 15	DG	SS	