




PROPOSED FRONT ELEVATION
Scale 1:50

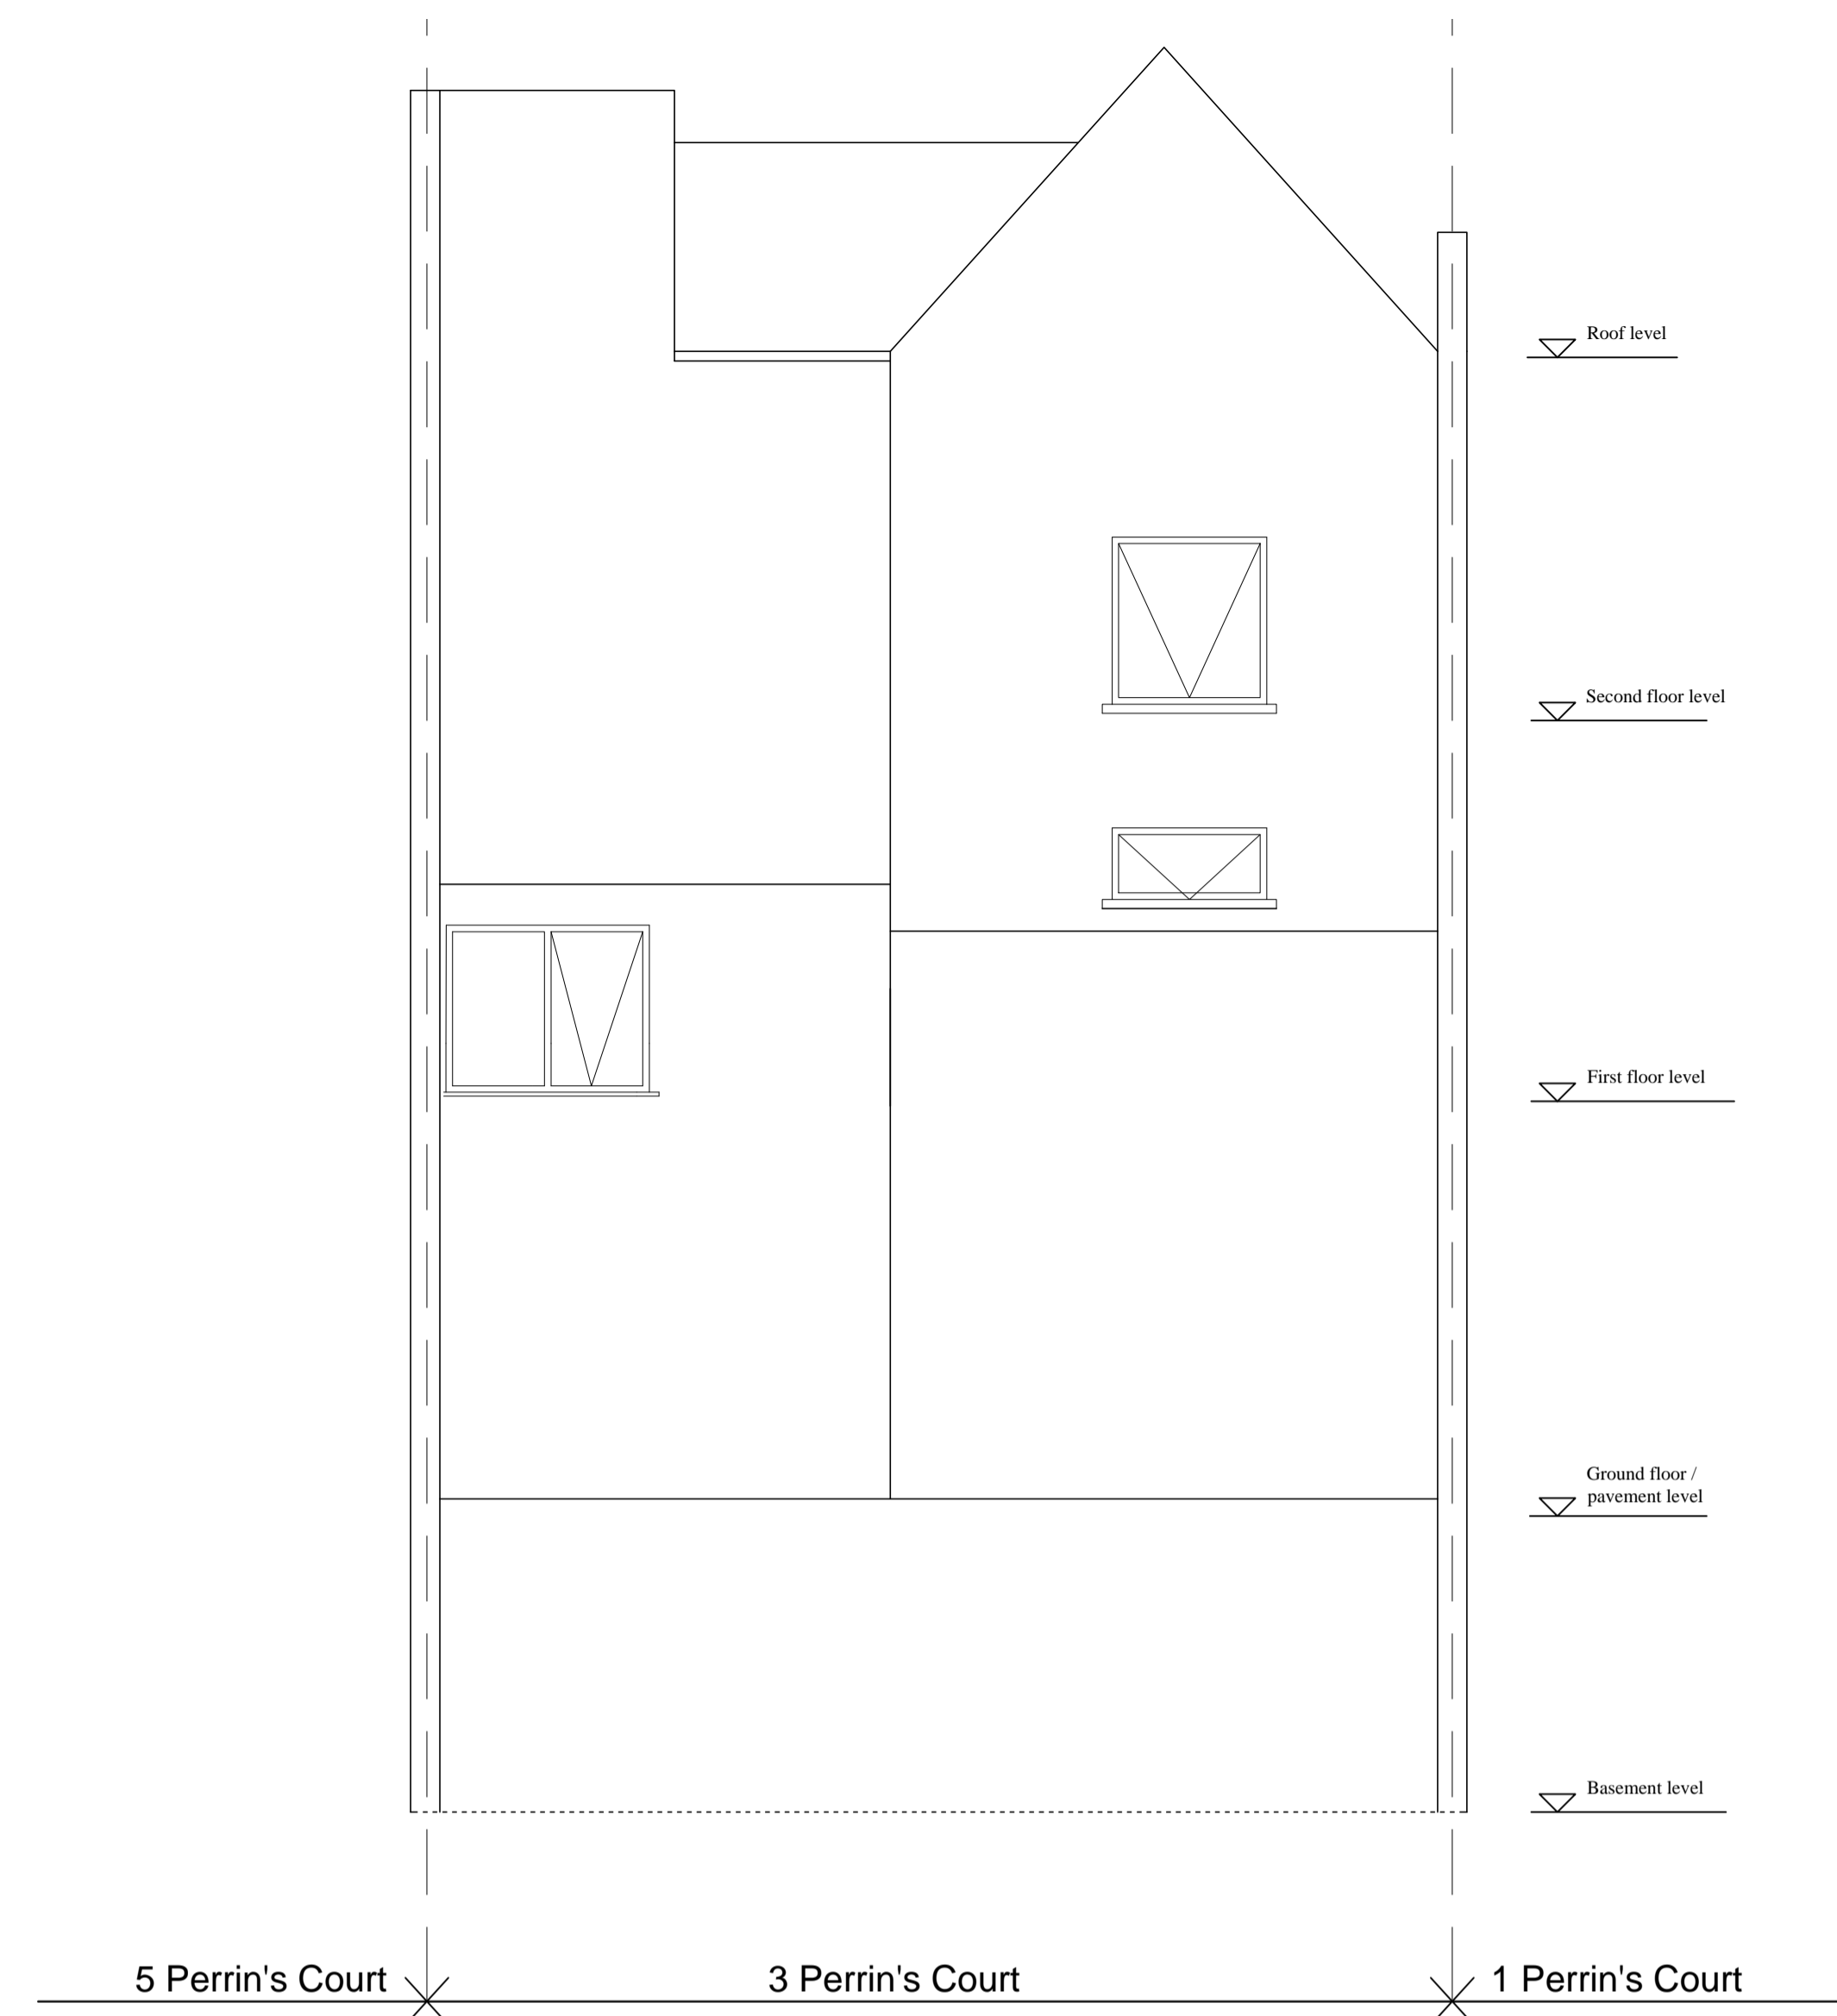

PROPOSED REAR ELEVATION (No Change)
Scale 1:50

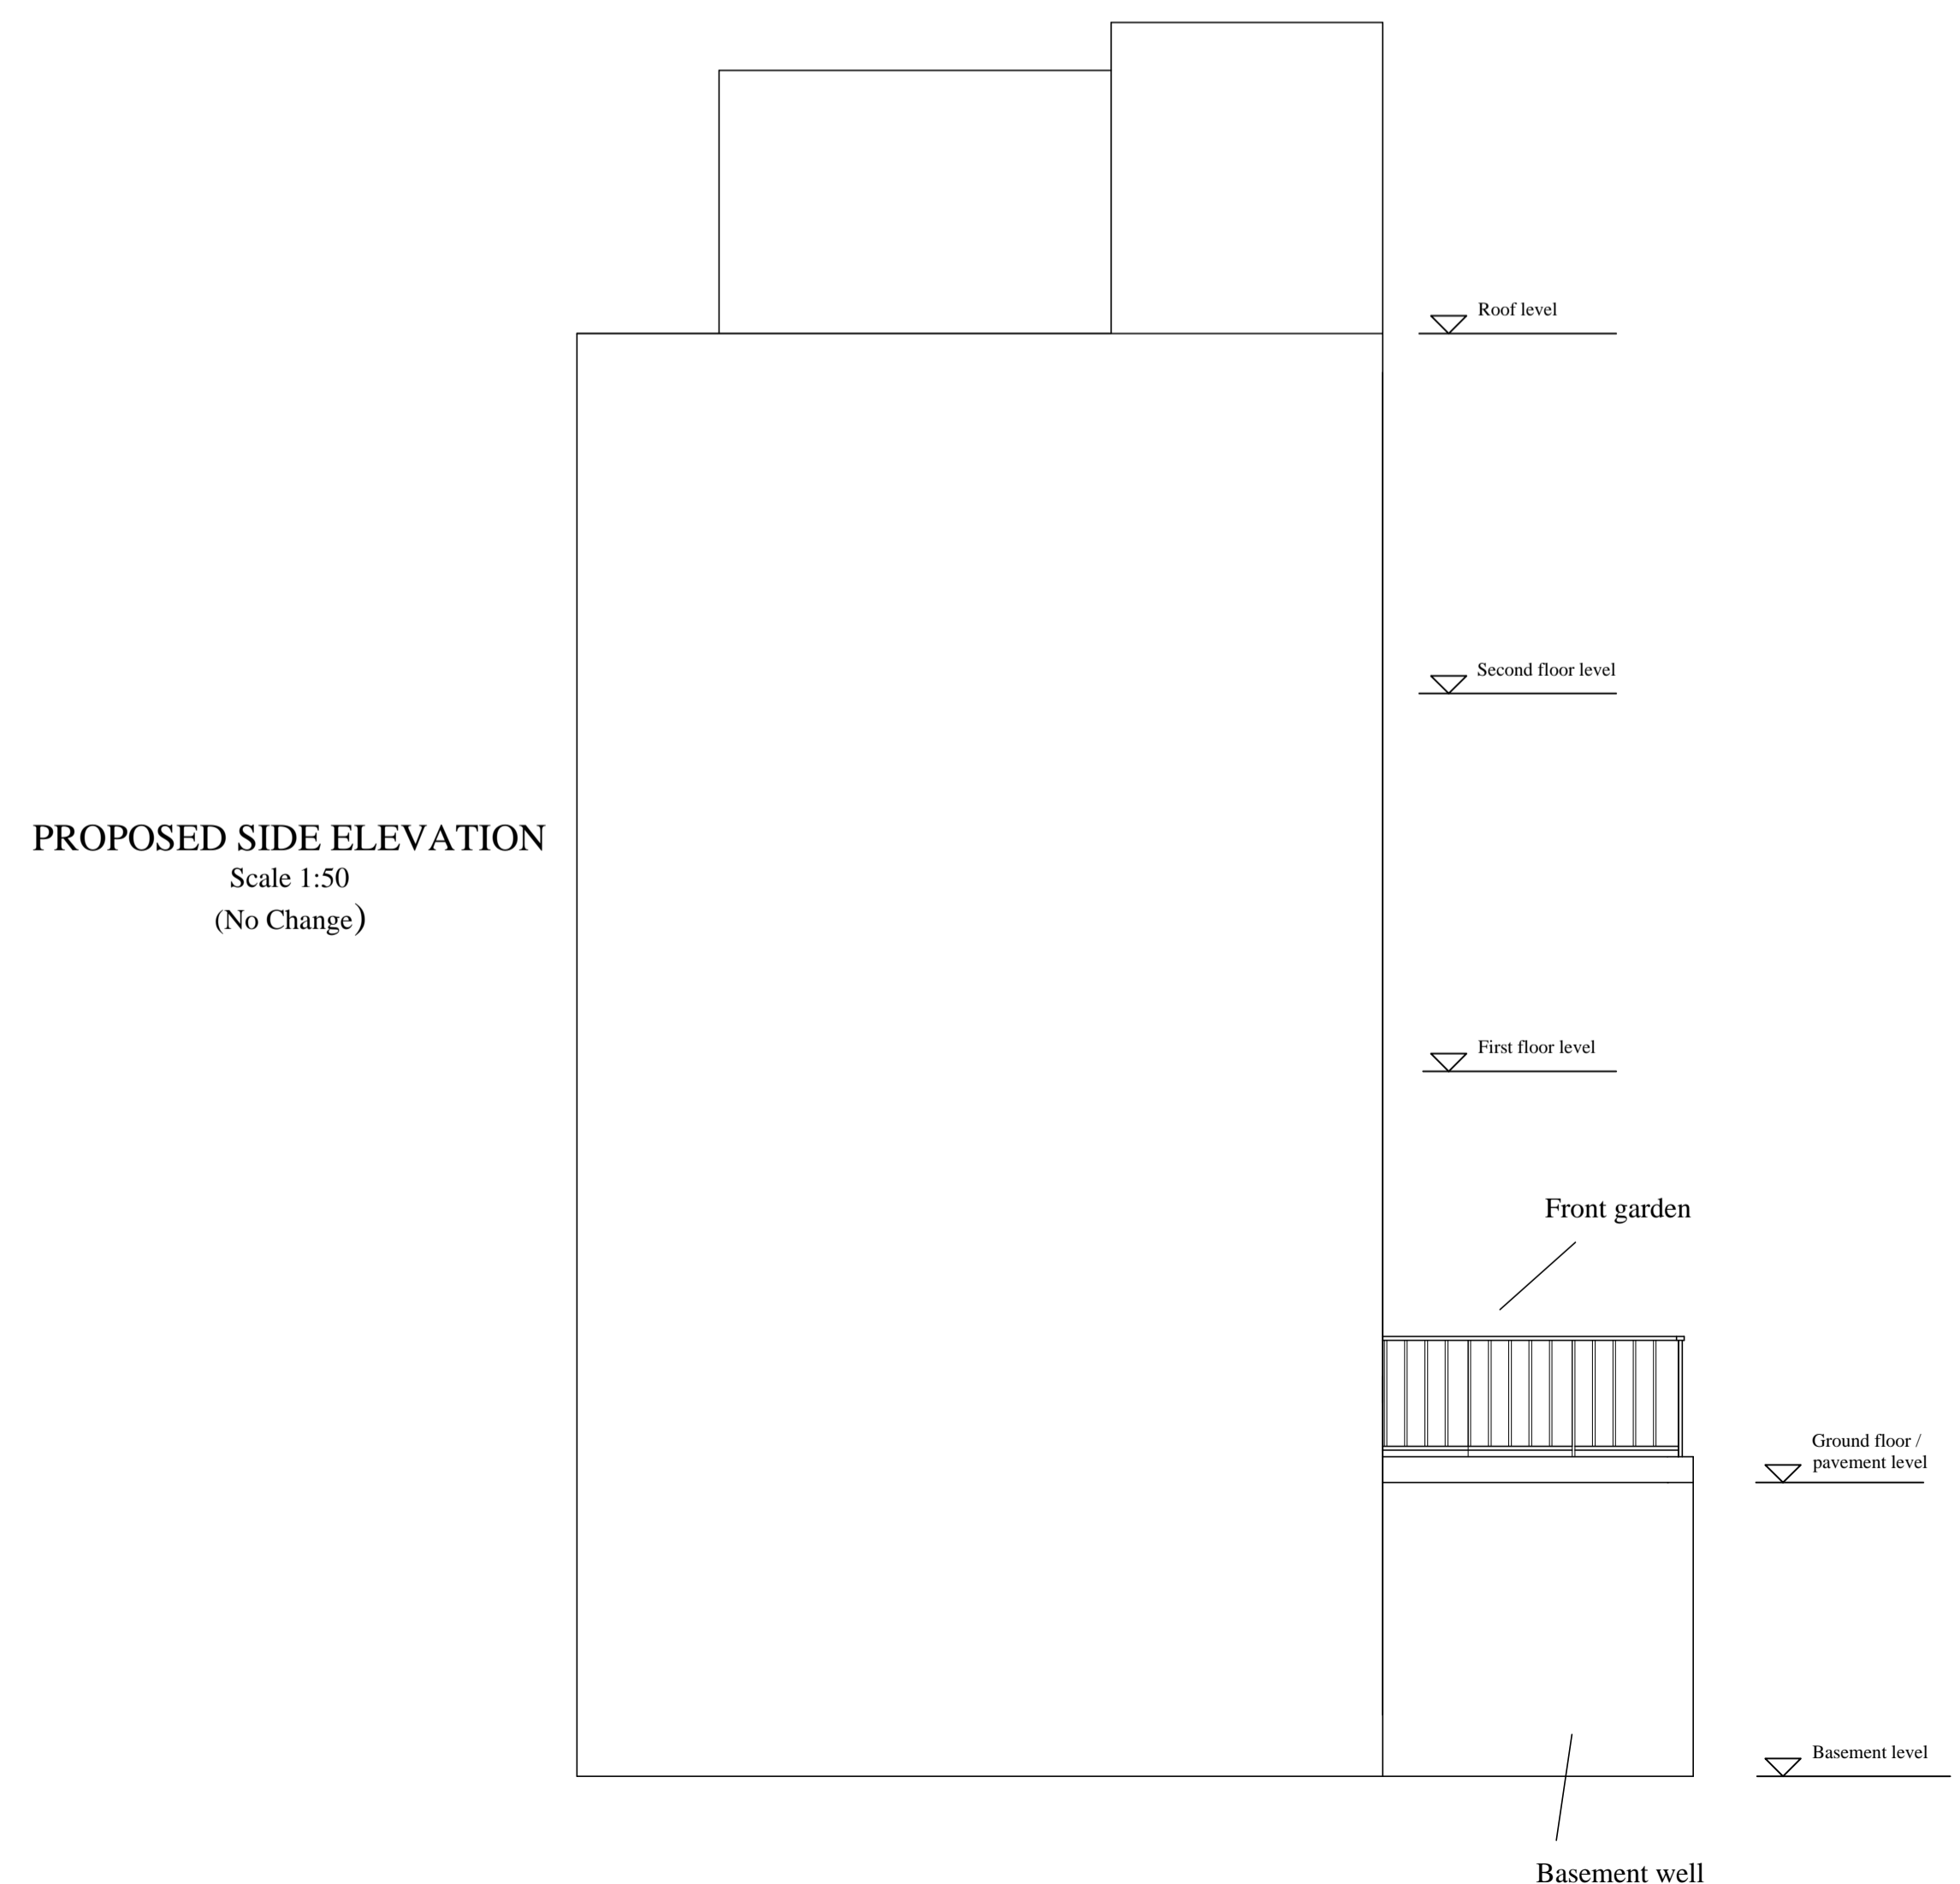

PROPOSED SIDE ELEVATION
Scale 1:50
(No Change)

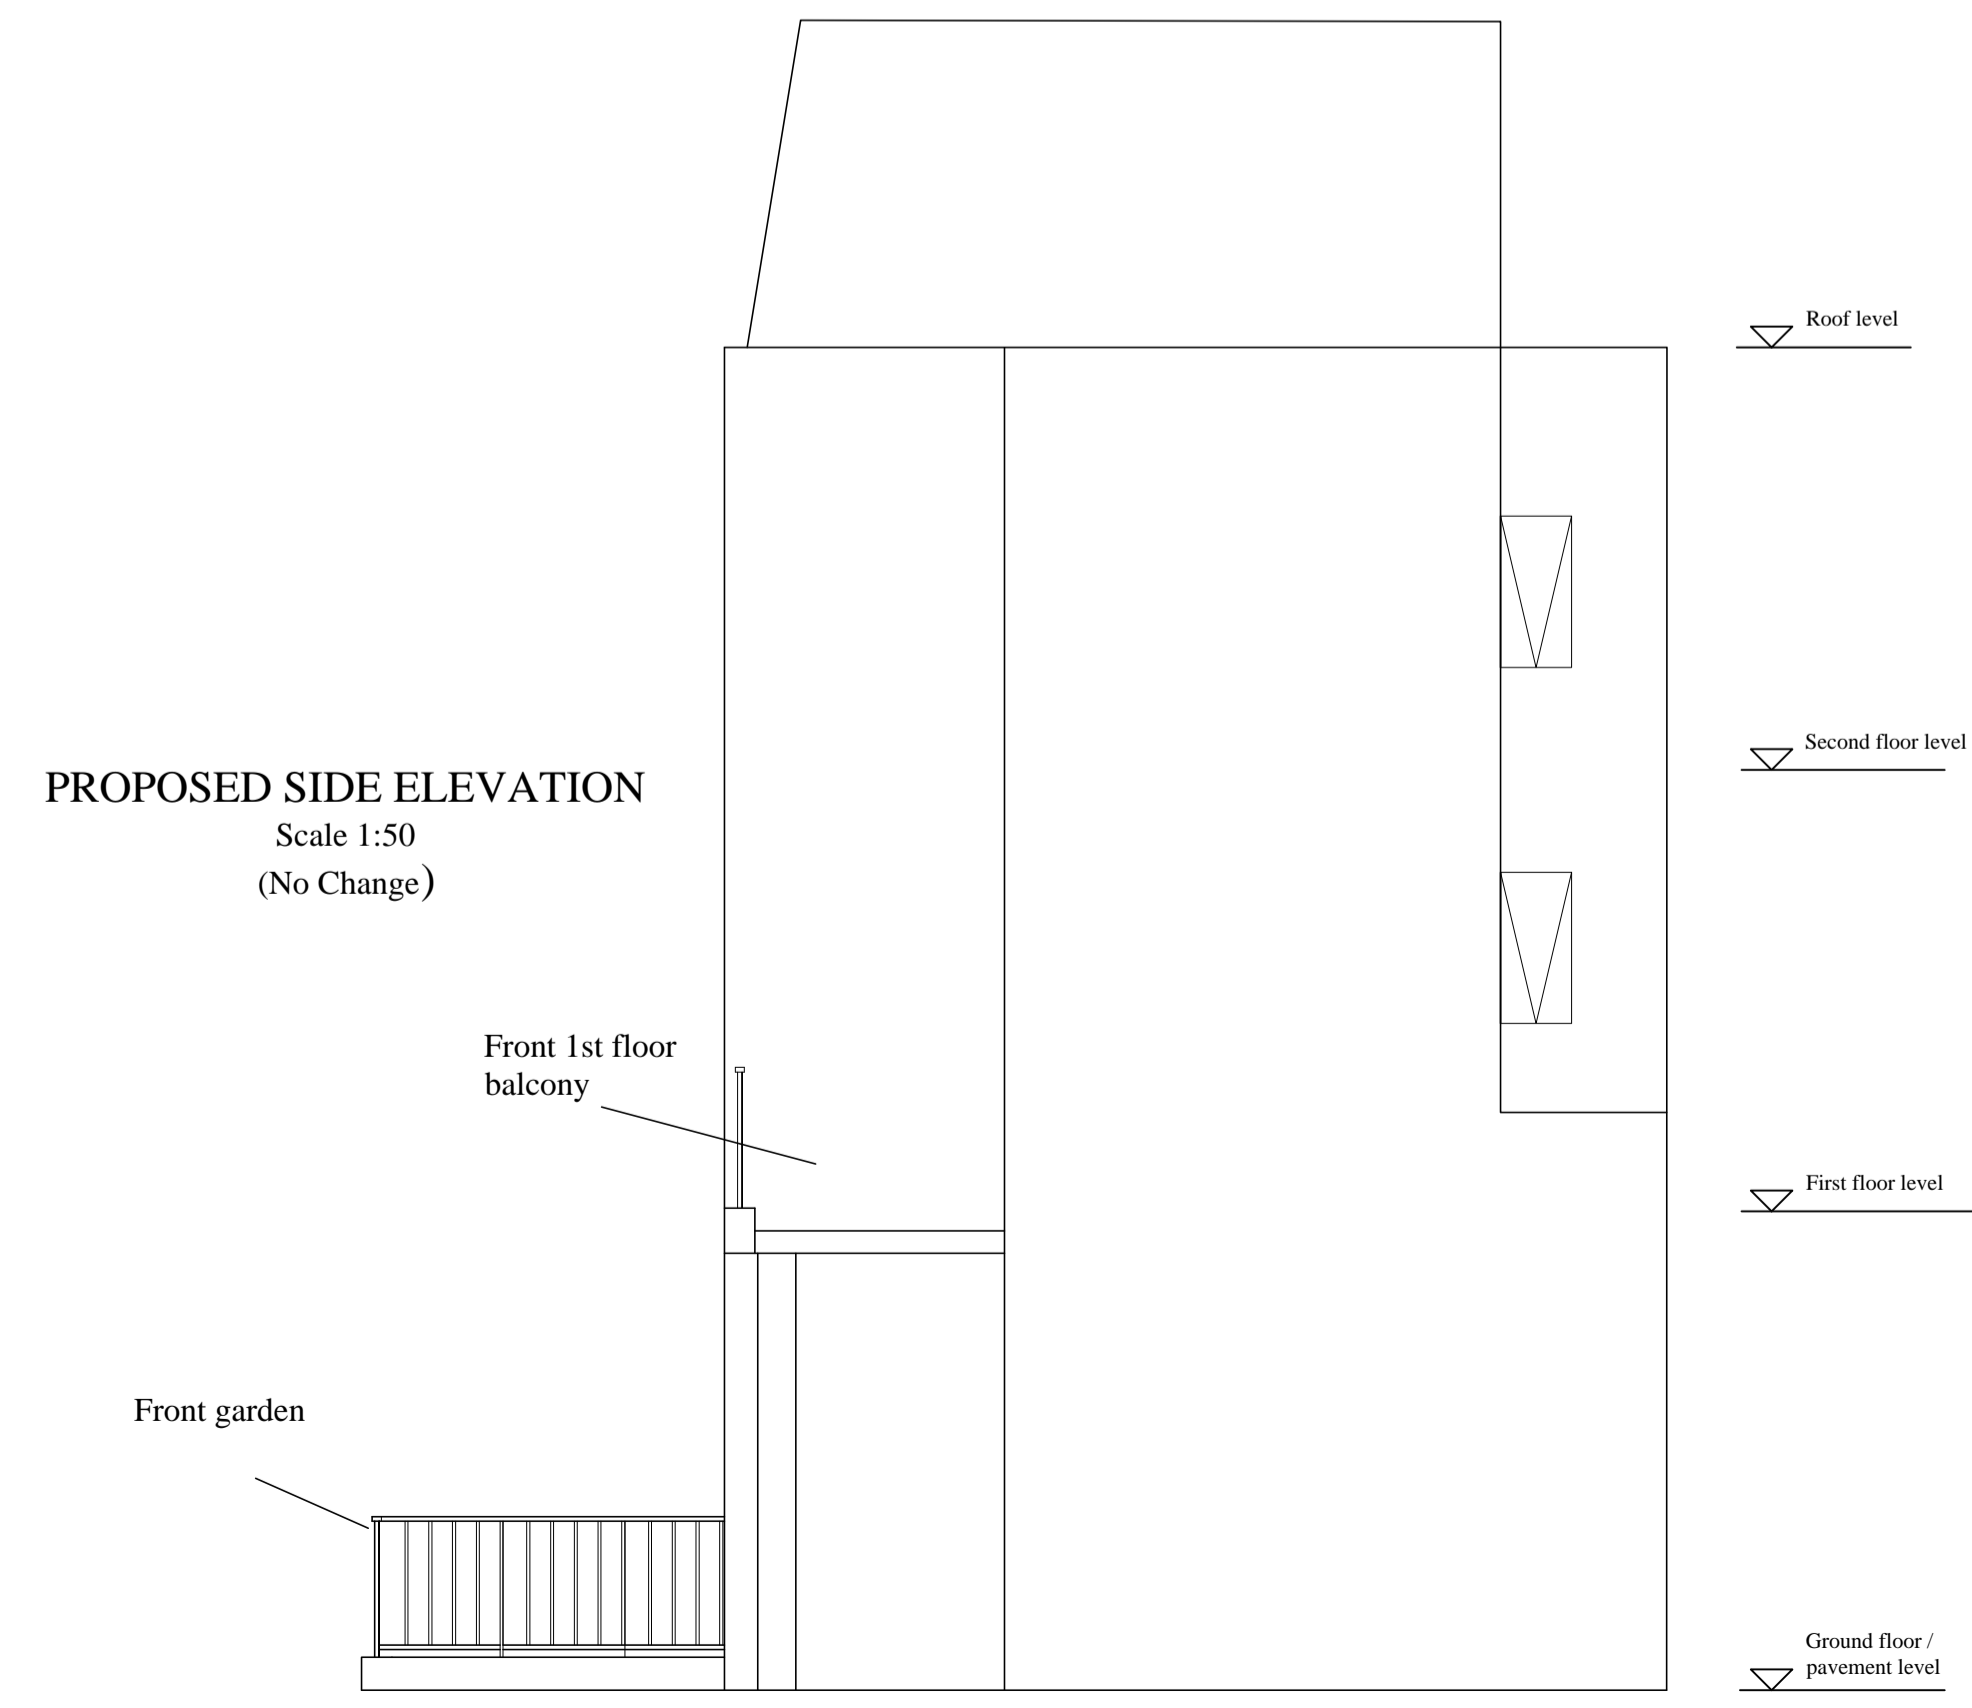

PROPOSED SIDE ELEVATION
Scale 1:50
(No Change)

Rev.	Date	Revision	Inits	Chkd

STARK ASSOCIATES
CONSULTING ENGINEERS
3 PERRINS COURT HAMPSTEAD
LONDON NW3 1QS
Tel : 0207 435 3294
E-Mail stephen.stark@virgin.net

Client
STEPHEN STARK

Project
**3 PERRINS COURT
HAMPSTEAD
LONDON NW3**

Title
PROPOSED ELEVATIONS

Job/Drawing No
426/06

Scale
1 : 50@A1

Date
APR 15

Drawn
DG

Checked
SS