



1 STRATHRAY GARDENS

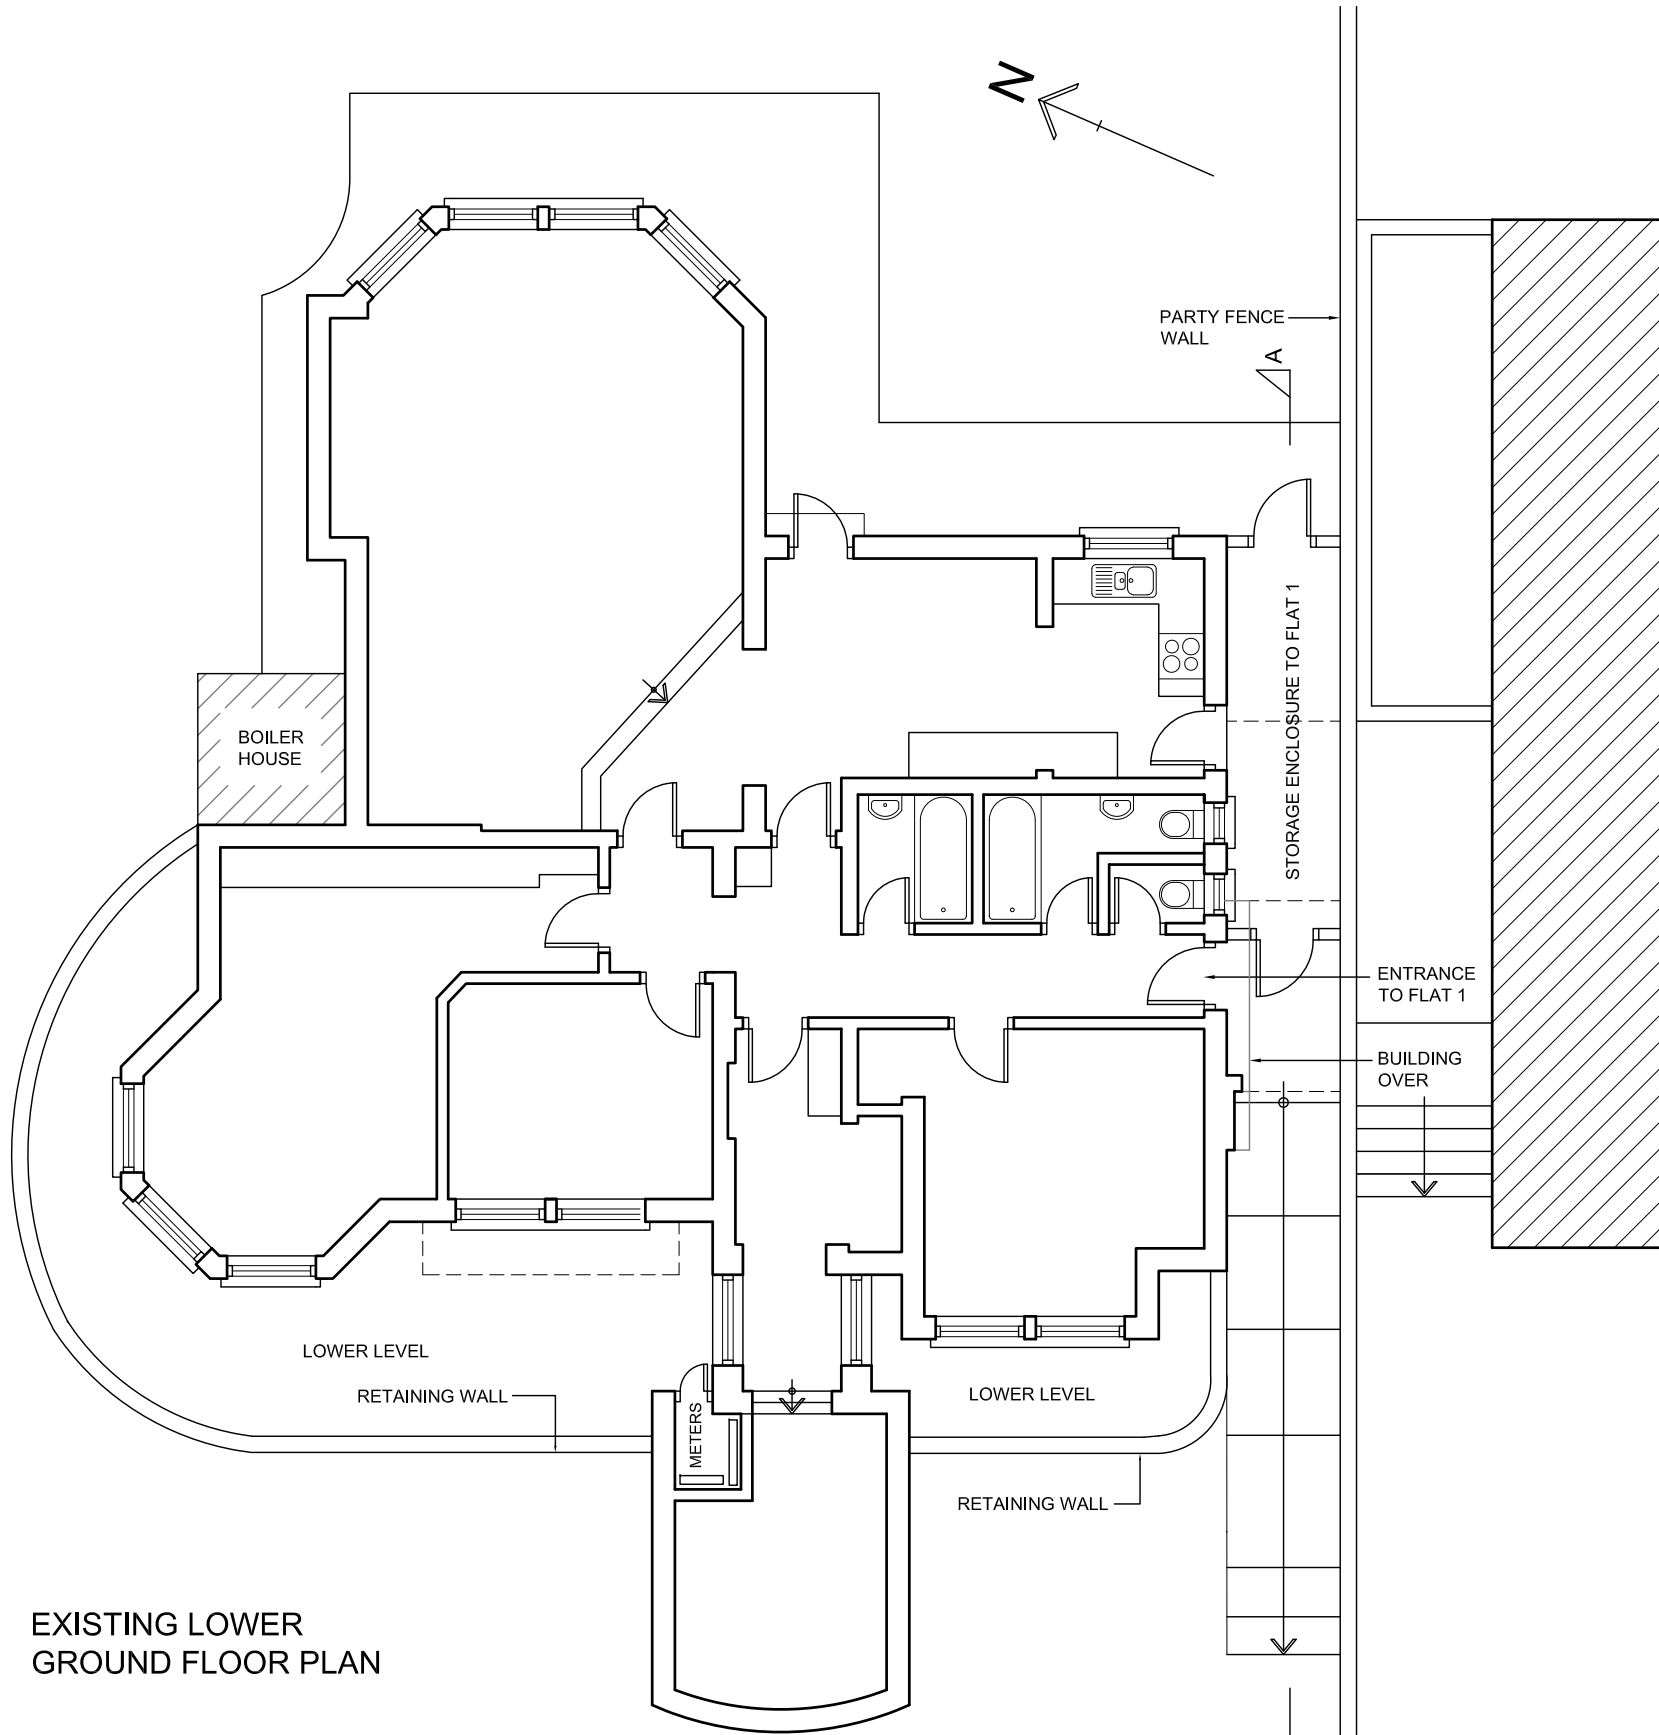


EXISTING LOWER GROUND FLOOR PLAN

 

SCALE

1 STRATHRAY GARDENS NEIGHBOURS PROPERTY

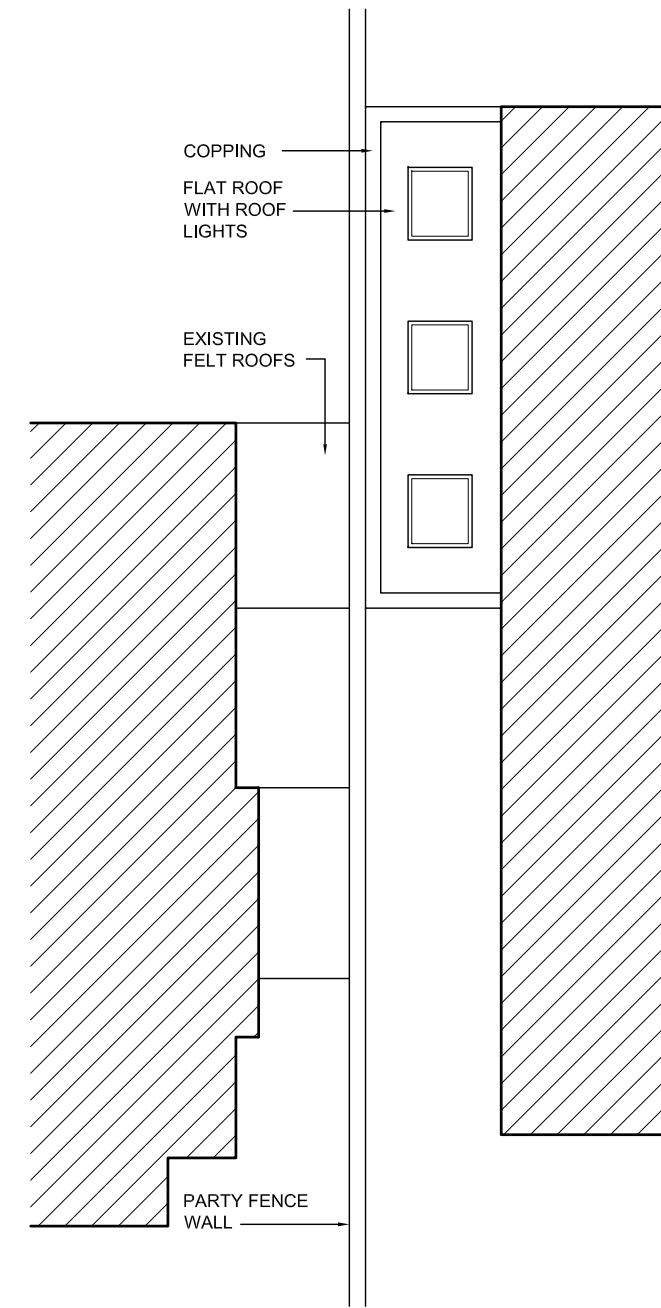

EXISTING ROOF PLANS

All dimensions in mm. Work to figured dimensions only. All dimensions to be checked on site. In event of discrepancy contact architect for clarification prior to proceeding. These drawings are to be read in conjunction with architects, mechanical and electrical engineers and structural engineers drawings, schedules and specifications. All dimensions are to structural faces.

Revision Ref:	Revisions	Date

OCTIV
ARCHITECTURE
DESIGN

HIGHWOOD STUDIOS
13 AYLMER DRIVE
STANMORE
MIDDLESEX
HA7 3EJ

Tel : 020 89540308
Efax : 0870 912 6052
e-mail : info@octiv.co.uk

Client: Professor and Mrs Miller	
Project: Flat 1 1 Strathray Gardens London NW3 4PA	
Title: Existing Ground Floor and Roof Plans	
Scale: 1:100 @ A3	Drawn:
Date: Apr 2015	Checked:
Drawing No: 500/15/02	Revision: