



PROPOSED LOWER  
GROUND FLOOR PLAN

 

SCALE

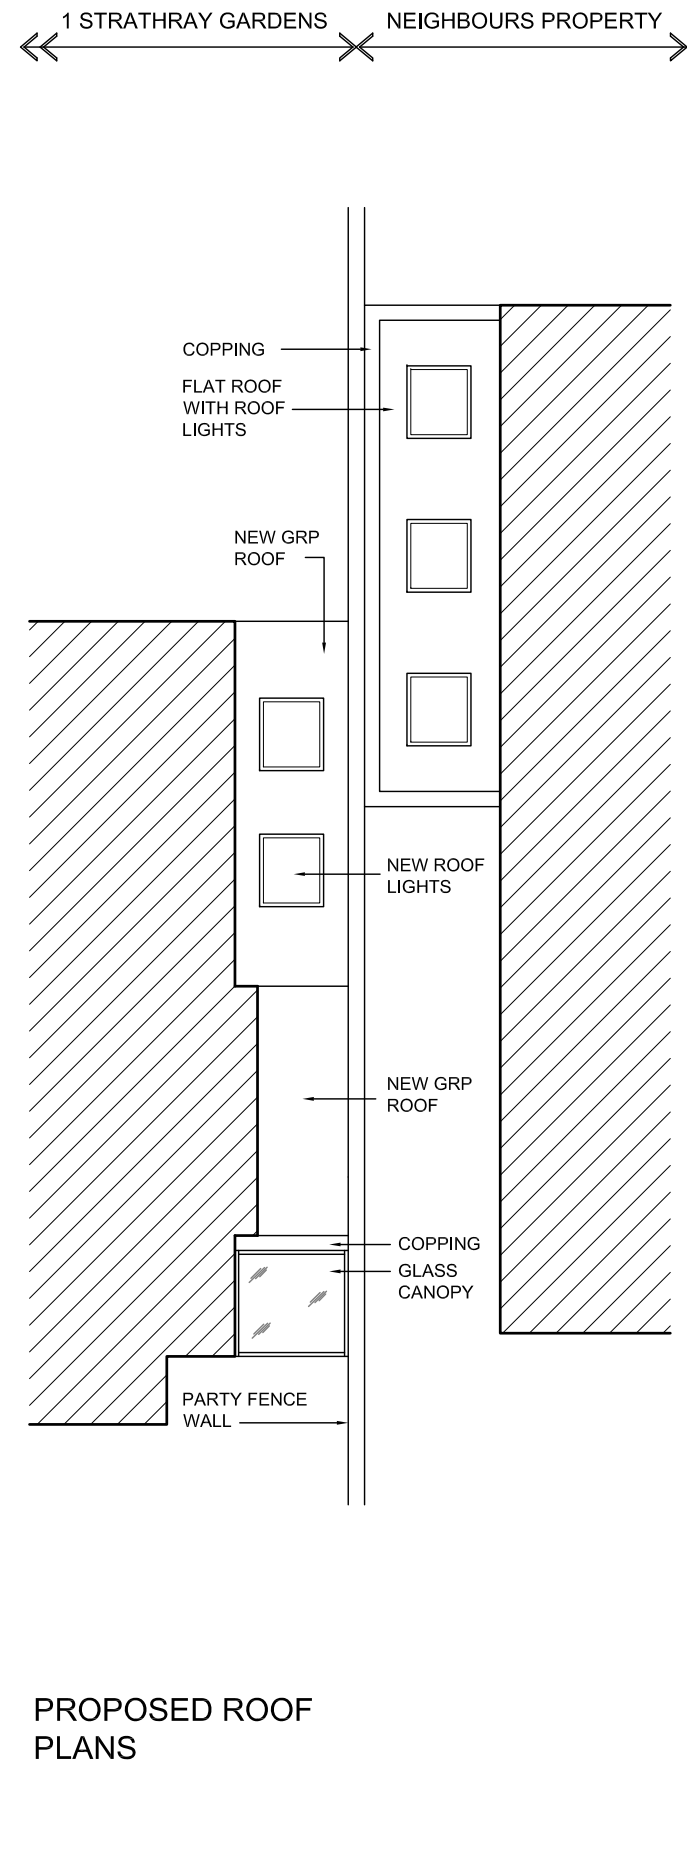

PROPOSED ROOF  
PLANS

All dimensions in mm. Work to figured dimensions only. All dimensions to be checked on site. In event of discrepancy contact architect for clarification prior to proceeding. These drawings are to be read in conjunction with architects, mechanical and electrical engineers and structural engineers drawings, schedules and specifications. All dimensions are to structural faces.

Revision Ref:	Revisions	Date

**OCTIV**  
ARCHITECTURE  
DESIGN

**HIGHWOOD STUDIOS**  
13 AYLMER DRIVE  
STANMORE  
MIDDLESEX  
HA7 3EJ

Tel : 020 89540308  
Efax : 0870 912 6052  
e-mail : info@octiv.co.uk

Client:  
Professor and Mrs Miller

Project: Flat 1  
1 Strathray Gardens  
London NW3 4PA

Title:  
Proposed Ground Floor and  
Roof Plans

Scale: 1:100 @ A3 Drawn:

Date: Apr 2015 Checked:

Drawing No: Revision:

500/15/04