

ROOF PLAN




Datum 44.00m

SOUTH ELEVATION



Datum 44.00m

EAST ELEVATION

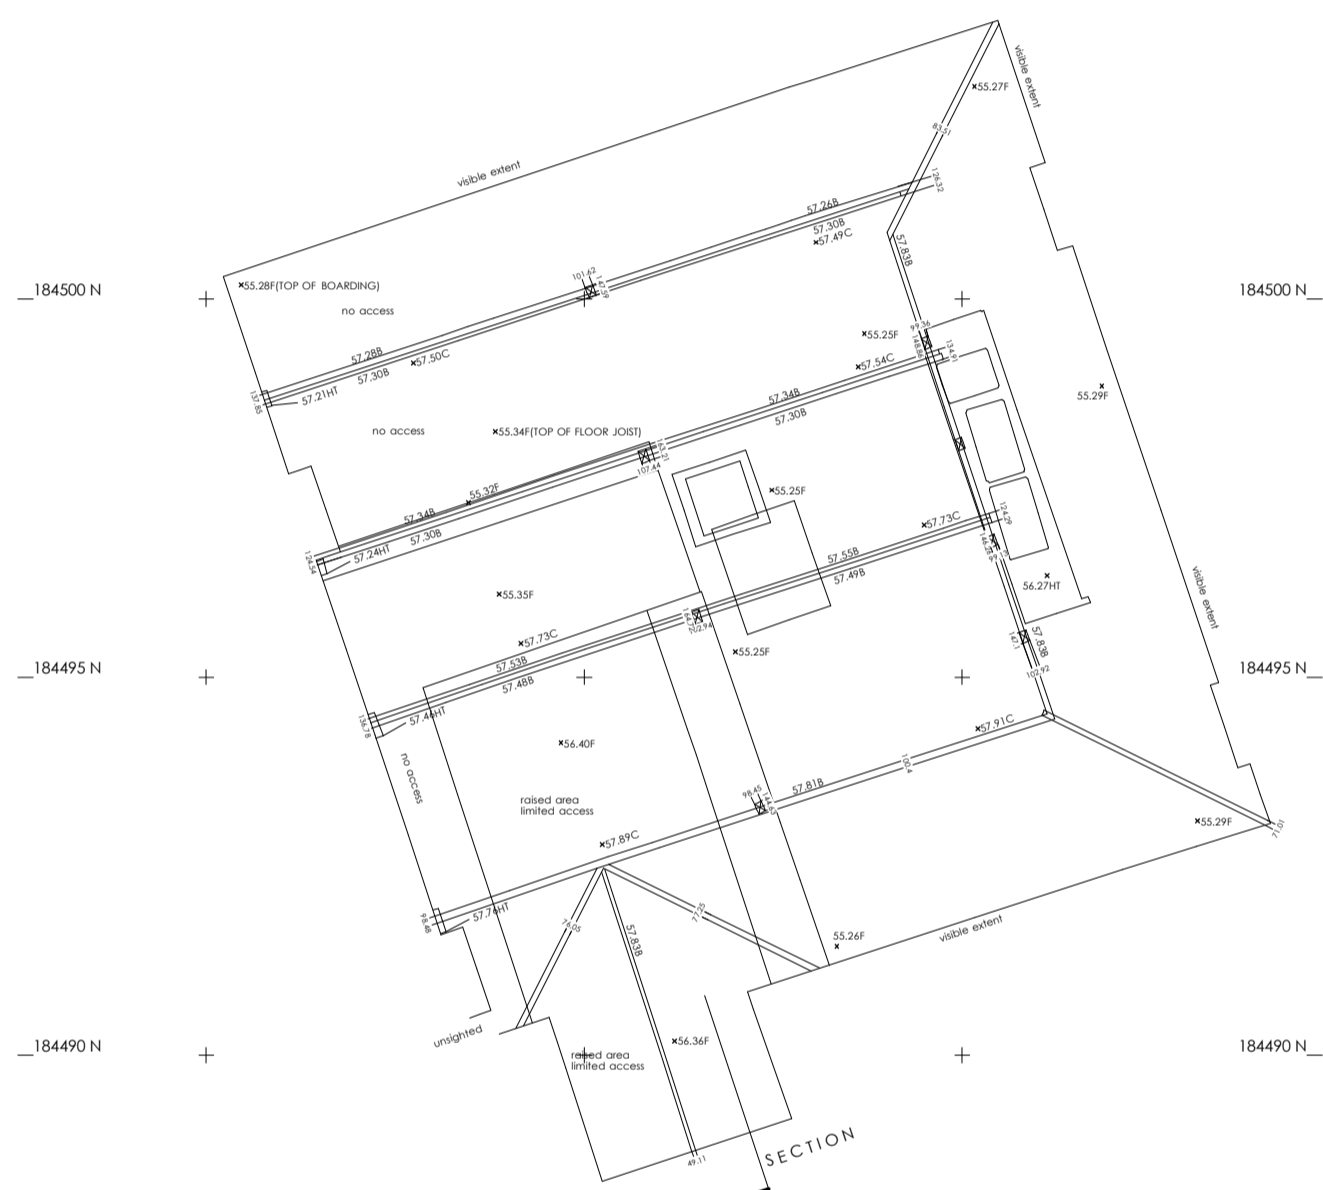


ATTIC (THIRD FLOOR) PLAN




Datum 44.00m

NORTH ELEVATION

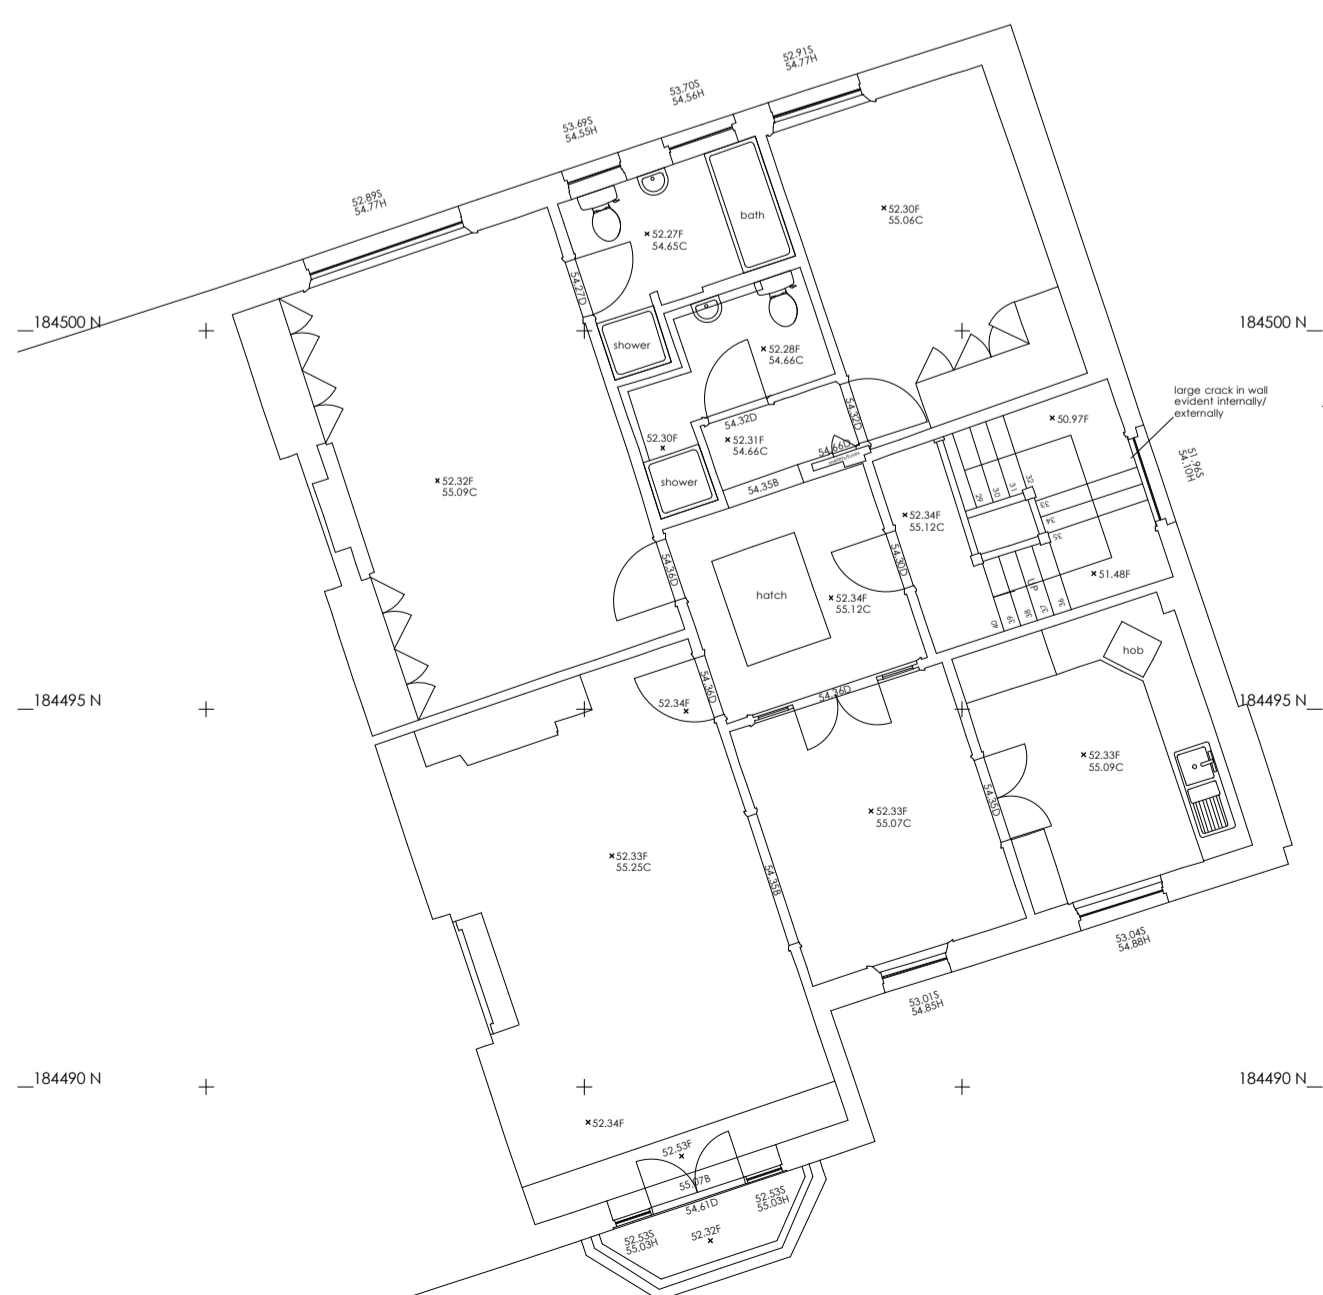


SECOND FLOOR PLAN

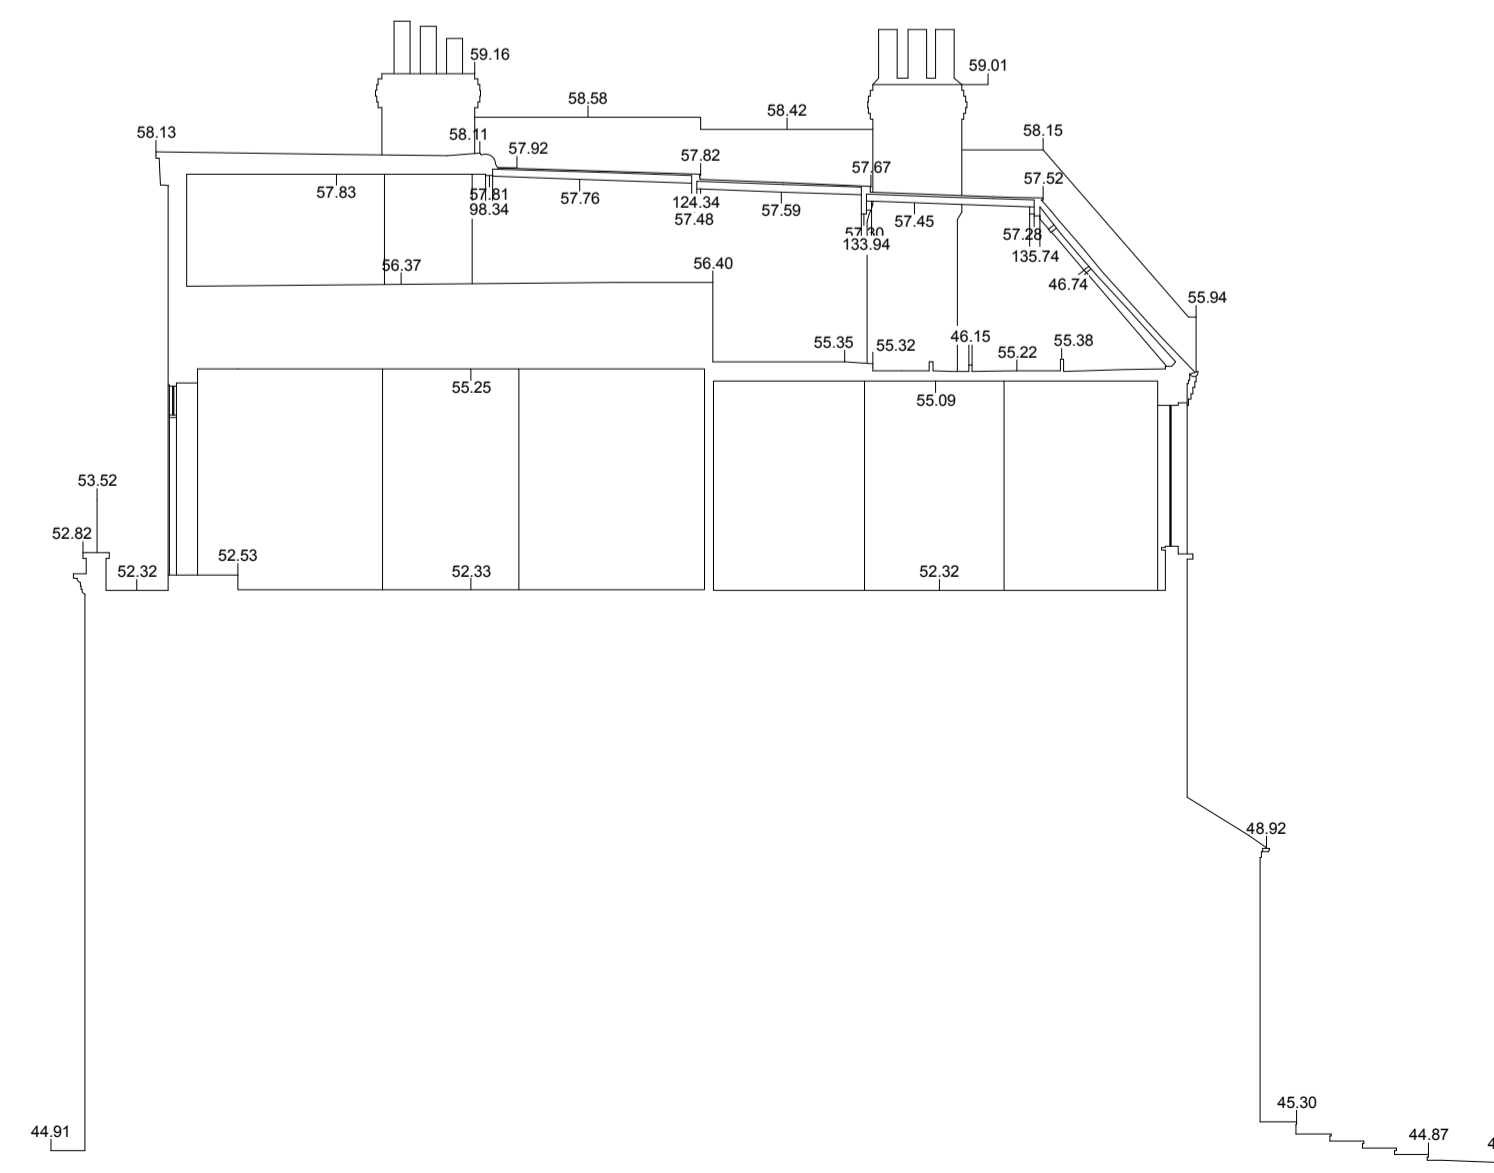

Datum 44.00m

SECTION

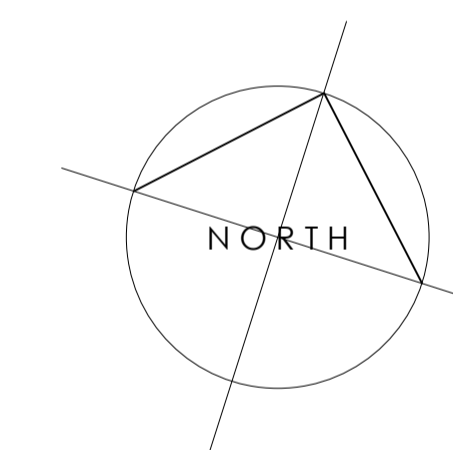

Hayward Smart Architects

The Coach House
3a New Street, Shipston-on-Stour
Warwickshire, CV36 4EW
01608 661000 t

studio@hsarchitects.co.uk

Client
46 Compayne Gardens Management Co Ltd

Project
**46 Compayne Gardens
London**

Drawing
**Survey
Plans and Elevations**

Date
Feb 2015

Scale
1:100 @ A1

Job No
15-007

Drawn

Drawing No
03A

architecture + interiors