


111A SUMATRA ROAD

LOCATION PLAN
SCALE 1:1250
NORTH

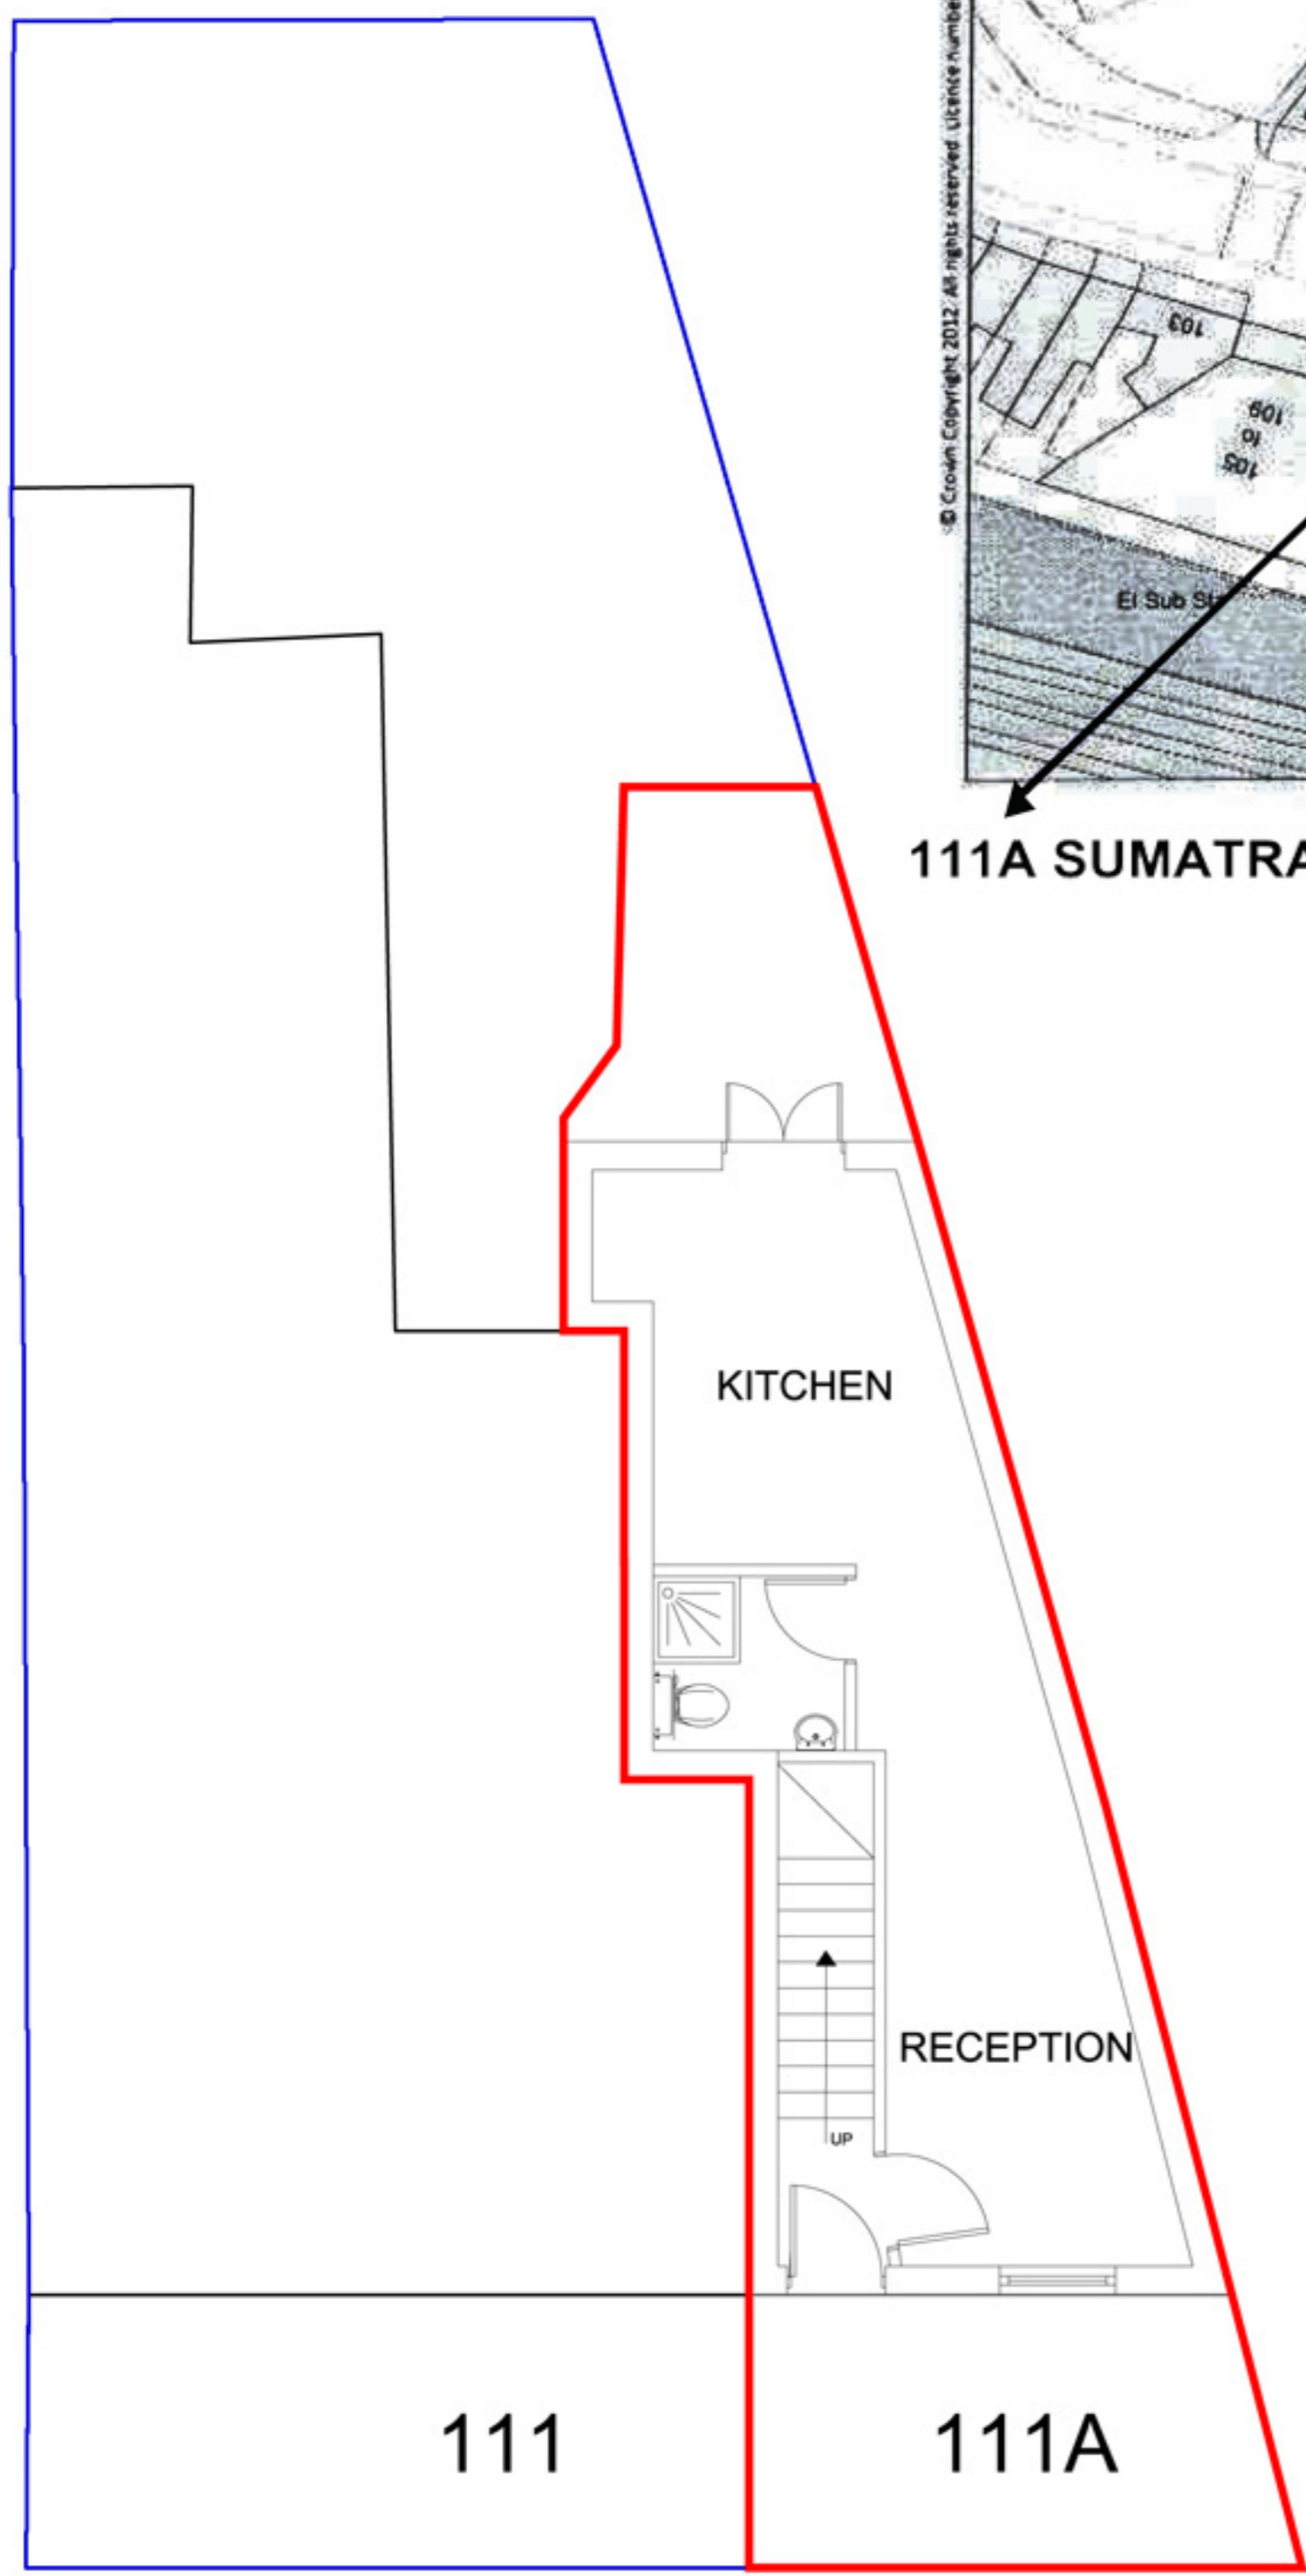

111

111A

GROUND FLOOR PLAN
SCALE 1:100@A4

- BORDER AREA 111
- BORDER AREA 111A

PROJECT:
111-A SUMATRA ROAD
LONDON
NW6 1PL

