


LEGEND

- 1. PLAIN TERRACOTTA INTERLOCKING ROOF TILE
- 2. PAINTED RENDER
- 3. PAINTED TIMBER SASH WINDOW
- 4. PAINTED TIMBER WINDOW
- 5. CONCRETE COPING
- 6. STONE COPING
- 7. TERRACOTTA CHIMNEY POT
- 8. PUB ENTRANCE
- 9. RESIDENTIAL ENTRANCE
- 10. PAINTED TIMBER FASCIA
- 11. PAINTED PLASTIC RAIN WATER PIPE WITH PAINTED CAST IRON HOPPER
- 12. PAINTED STUCCO

Notes

- Existing element to be removed or altered
- Existing element to be retained

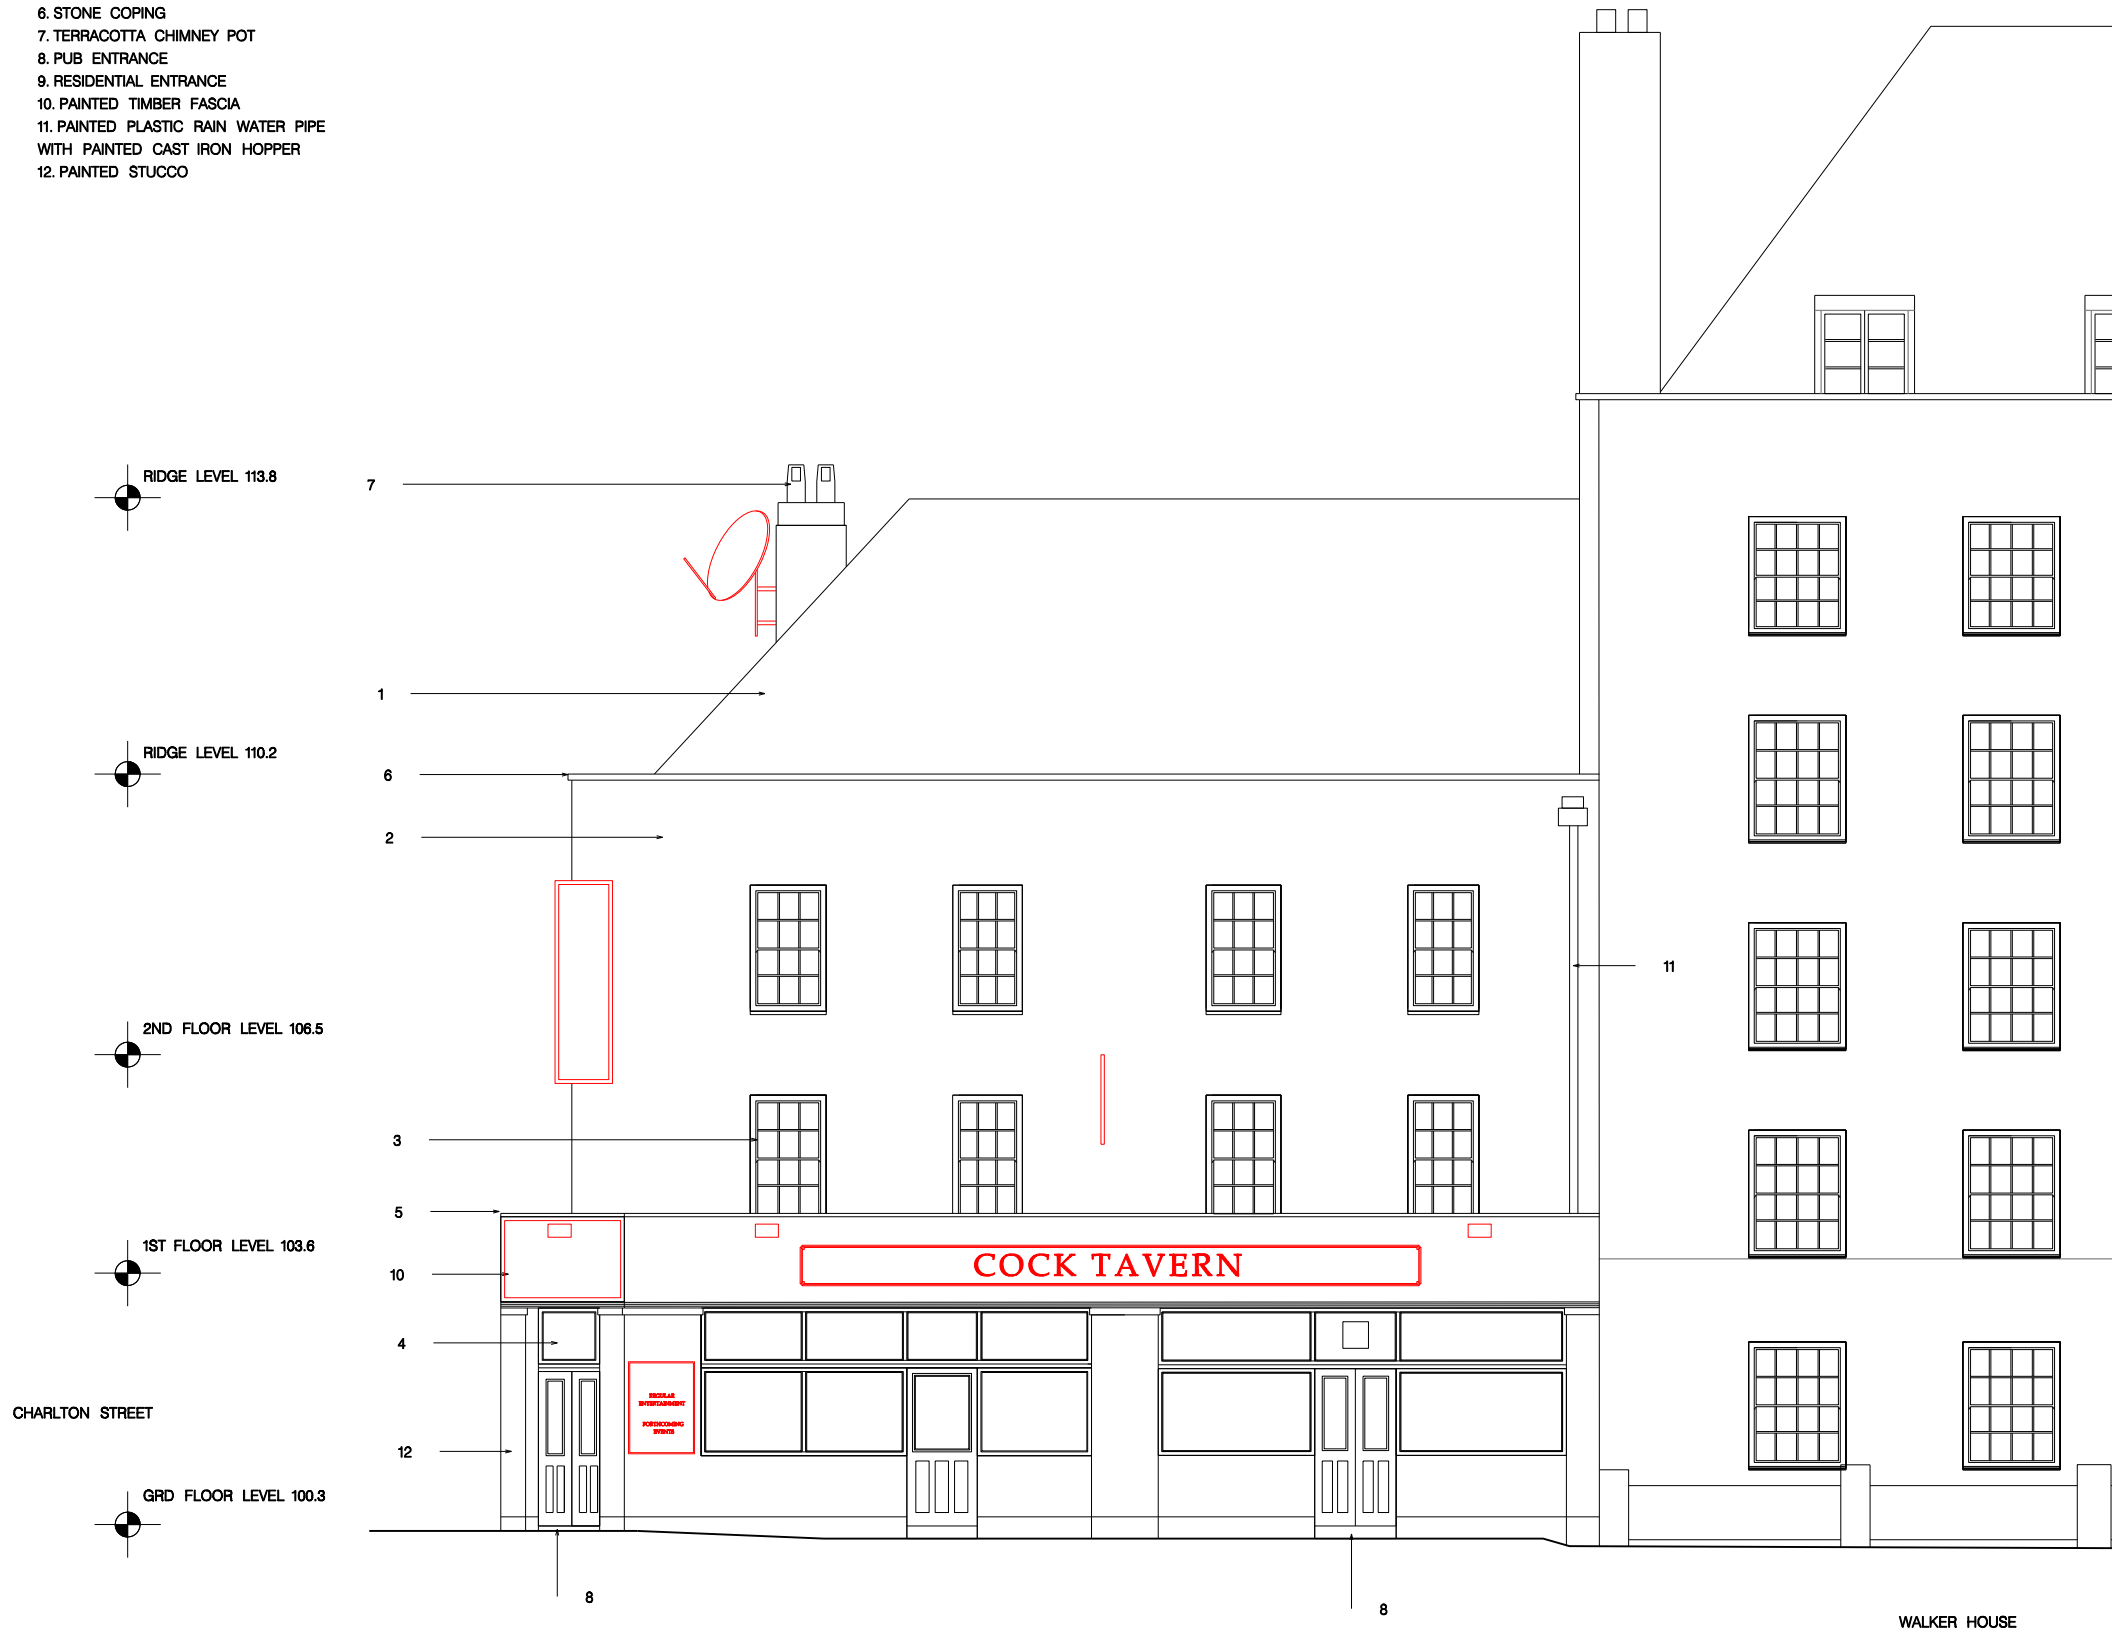

Revision	Date	Reason	Initial
/	08.04.14	PRELIMINARY	MF
A	12.09.14	PLANNING	MF
B	25.02.15	PLANNING	MF
C	05.05.15	PLANNING	MF

All dimensions must be checked on site and not scaled from this drawing. © Mark Fairhurst Limited

mark fairhurst ARCHITECTS
 16 Winchester Walk, London, SE1 9AQ. T 020 7407 7070, E info@mark-fairhurst.co.uk
 Project: COCK TAVERN, 23 PHOENIX ROAD, LONDON NW1 1HB
 Client: FLAMESTRIKE LTD
 Drawing title: EXISTING SOUTH EAST ELEVATION
 Scale: 1:100@A3, 1:50@A1 Date: 12.09.14 Drawn by: MF
 Project number: 1250 Drawing number: PL108 Rev C
 Status: PLANNING

01 EXISTING SOUTH WEST ELAVTION
 PL108 Scale 1:100 @ A3