


CHARLOTTE STREET


SAINSBURY WELLCOME CENTRE

LINE OF PODIUM BELOW

97 CHARLOTTE STREET

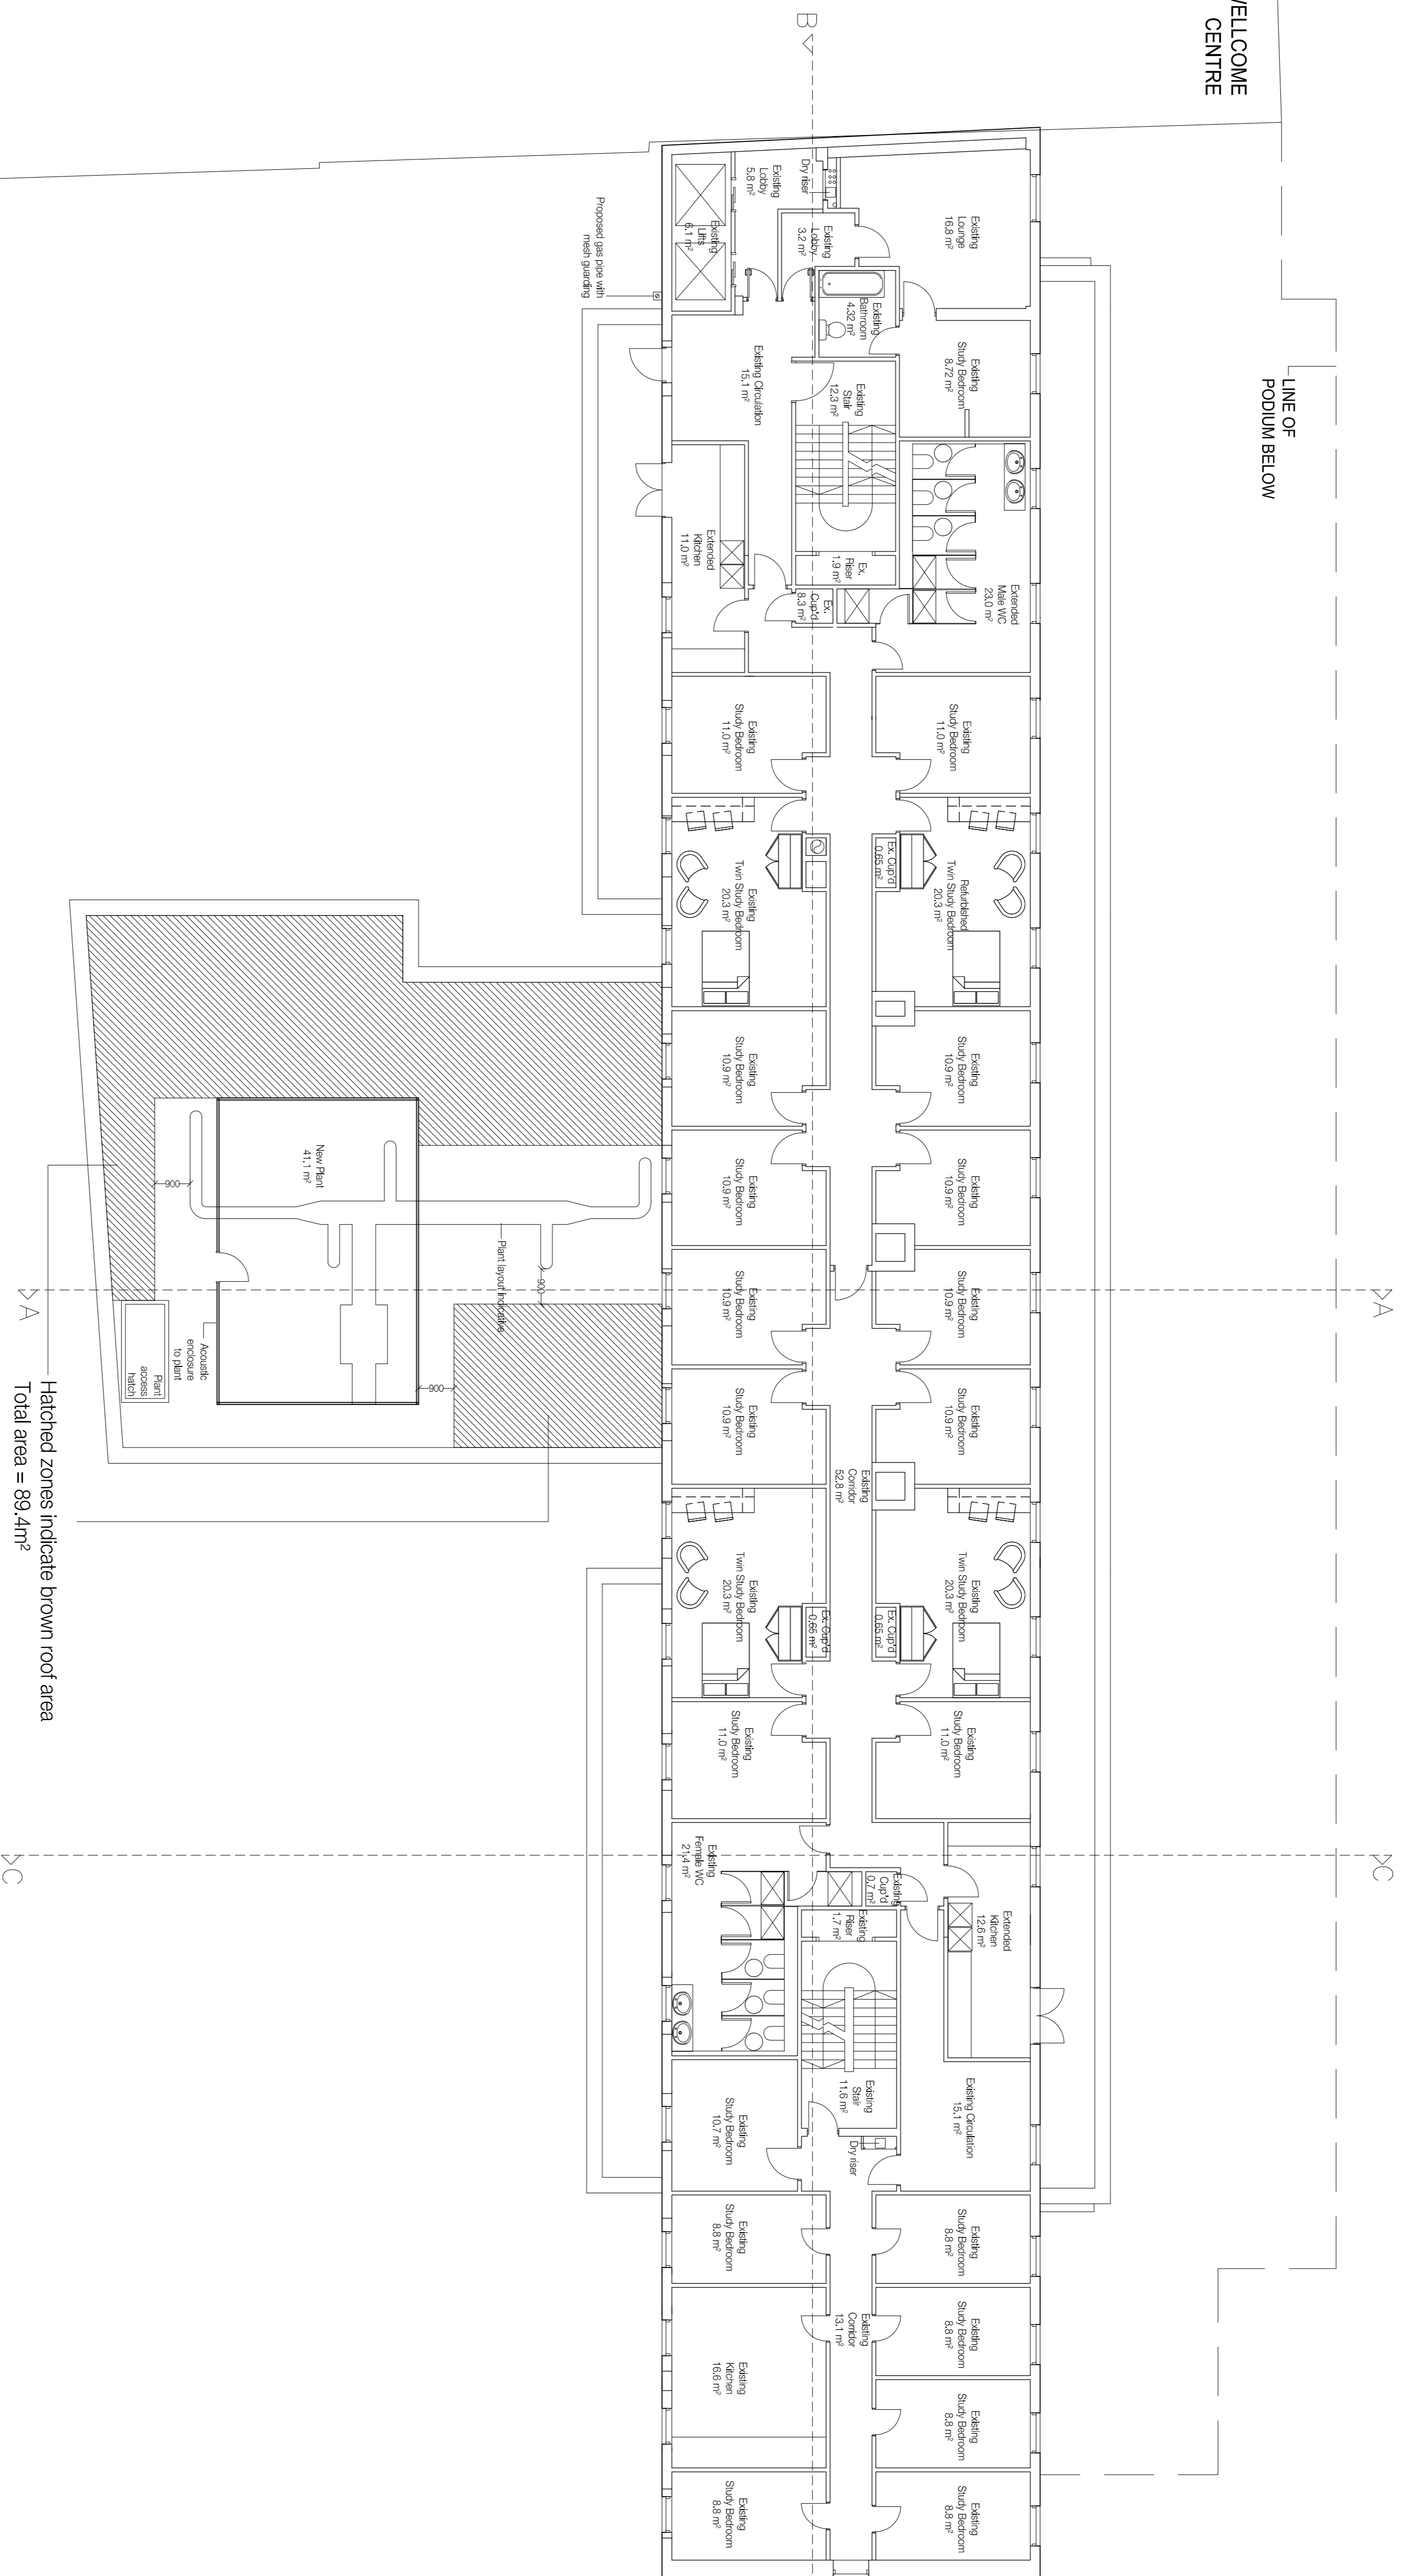

THE MIDDLESEX HOSPITAL ANNEXE (SITE)

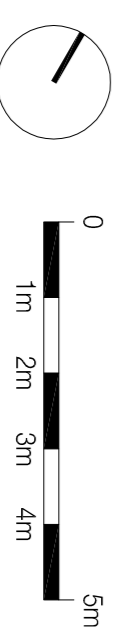

- standard notes**
1. Do not scale this drawing.
 2. All dimensions must be checked on site and any discrepancies verified with the architect.
 3. Unless shown otherwise, all dimensions are to structural surfaces.

THIS IS NOT A CONSTRUCTION DRAWING. IT IS UNSUITABLE FOR THE PURPOSE OF CONSTRUCTION AND MUST ONLY ACCOUNT BE USED AS SUCH.

drawing notes

revisions

P1	04/07/14	First Issue
P2	22/07/14	Revised drawing
P3	30/07/14	Revised drawing
P4	26/08/14	Lighting schedule
P5	26/08/14	Sound insulation extended
P6	04/08/14	Stage C Report
P7	04/08/14	Revised for coating
P8	12/08/14	Revised for coating
P9	22/08/14	VAT Impact reassess
P10	30/08/14	Revised drawing
P11	06/10/14	Pre-App Meeting

P12	14/11/14	Issue to design team
P13	06/12/14	Issue to design team
P14	06/12/14	Issue to design team
P15	18/12/14	For Design team comment
P16	18/01/15	Planning grant issues to UCL
P17	18/01/15	Issue for Planning
P18	23/01/15	Issue for Planning
P19	04/02/15	Issue for Planning - addition of brown roof
P20	14/03/15	

ASTOR COLLEGE, UCL

Charlotte Street, W1T 4QB

date June 2014 client UCL
 scale 1:100@A1 drawing Proposed 7th Floor Plan
 drawn checked drawing number FH TG 2869 L103
 rev P20

Lewitt Bernstein
 1 Kingsland Passage
 London E8 2BB
 t: 020 7275 7678
 f: 020 7275 9348
 w: lewittbernstein.co.uk
 e: post@lewittbernstein.co.uk

J:\2869 Astor College\CAD\1.0 Line Files\1.1 Models\01 Architecture\01 AutoCAD\02 Drawings\Lewitt Bernstein