


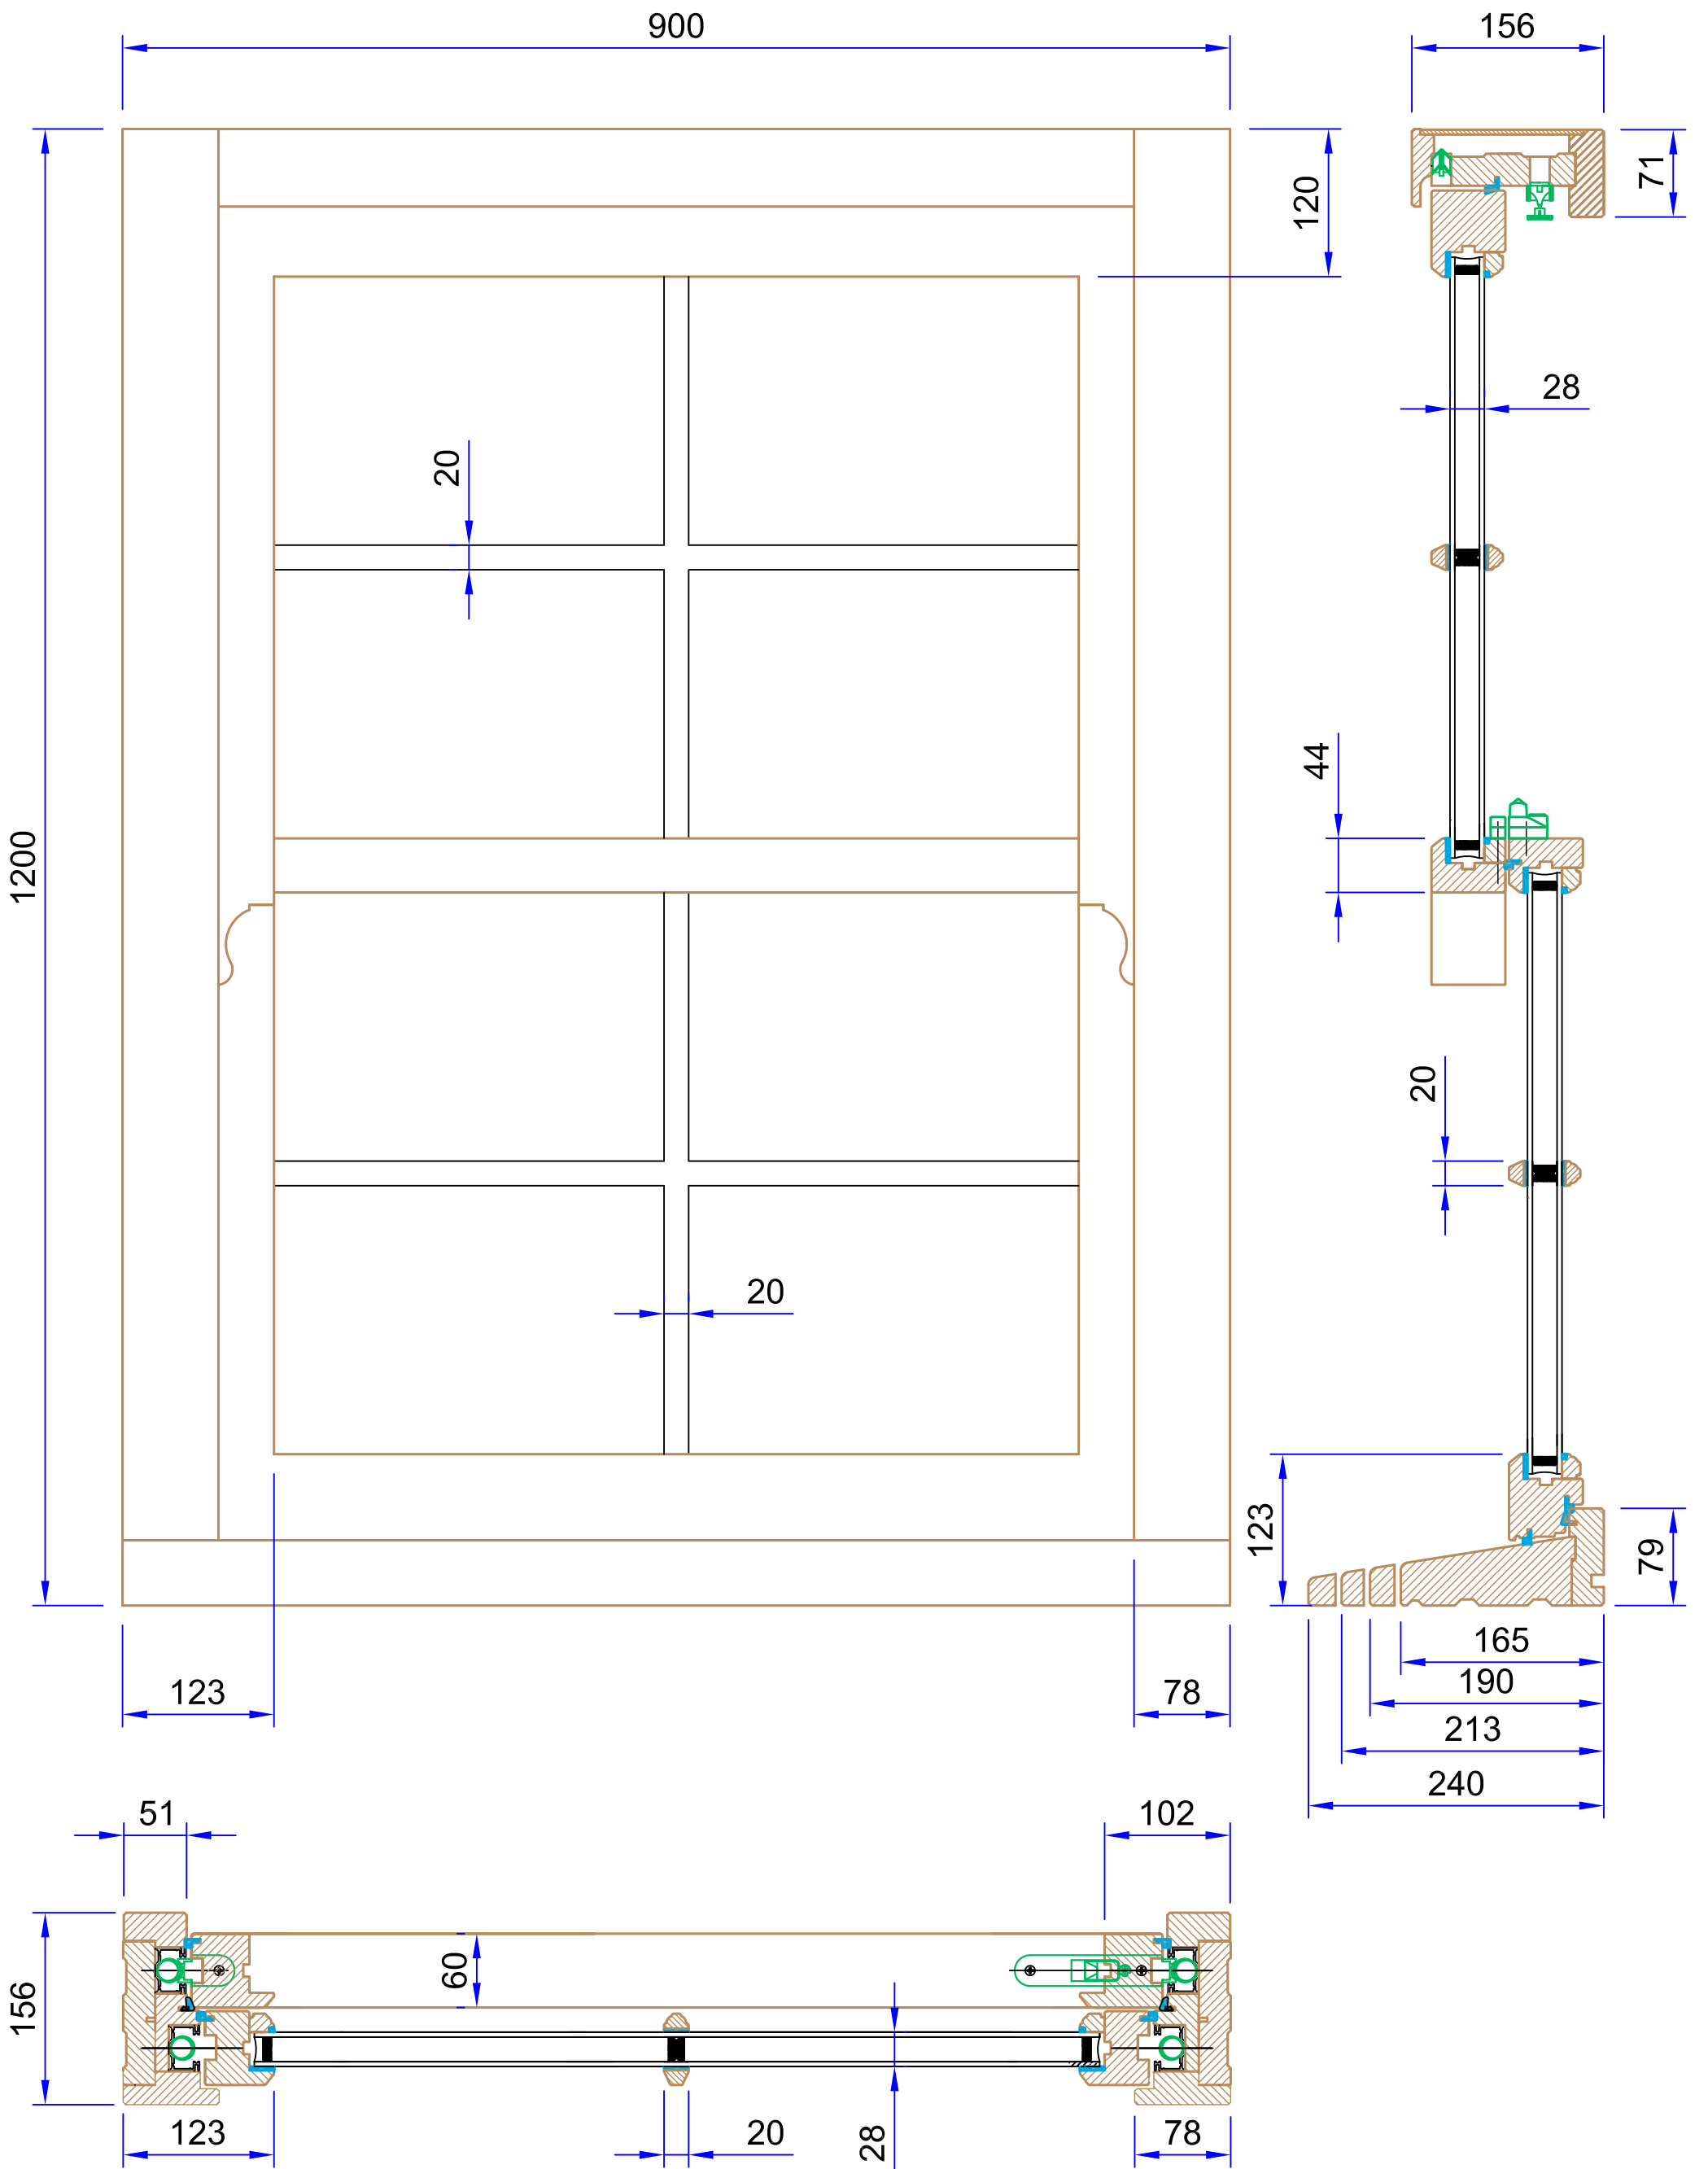

Arden Windows Ltd,  
Arden House,  
Sparkbrook Street, Coventry CV1 5ST.  
Tel. 02476 623423  
Fax. 02476 237317  
www.ardenwindows.net

DETAIL

FRONT ELEVATION - VERTICAL &  
HORIZONTAL SECTIONS  
KINWARD REF

Drawn By

PH

Approved By

Dated

12.08.2013

DRG No

AW KINWARD ALI-TRACK ASSY

SHEET

36

Issue

1st

SCALE

A3 - 1:5

A4 - NTS