
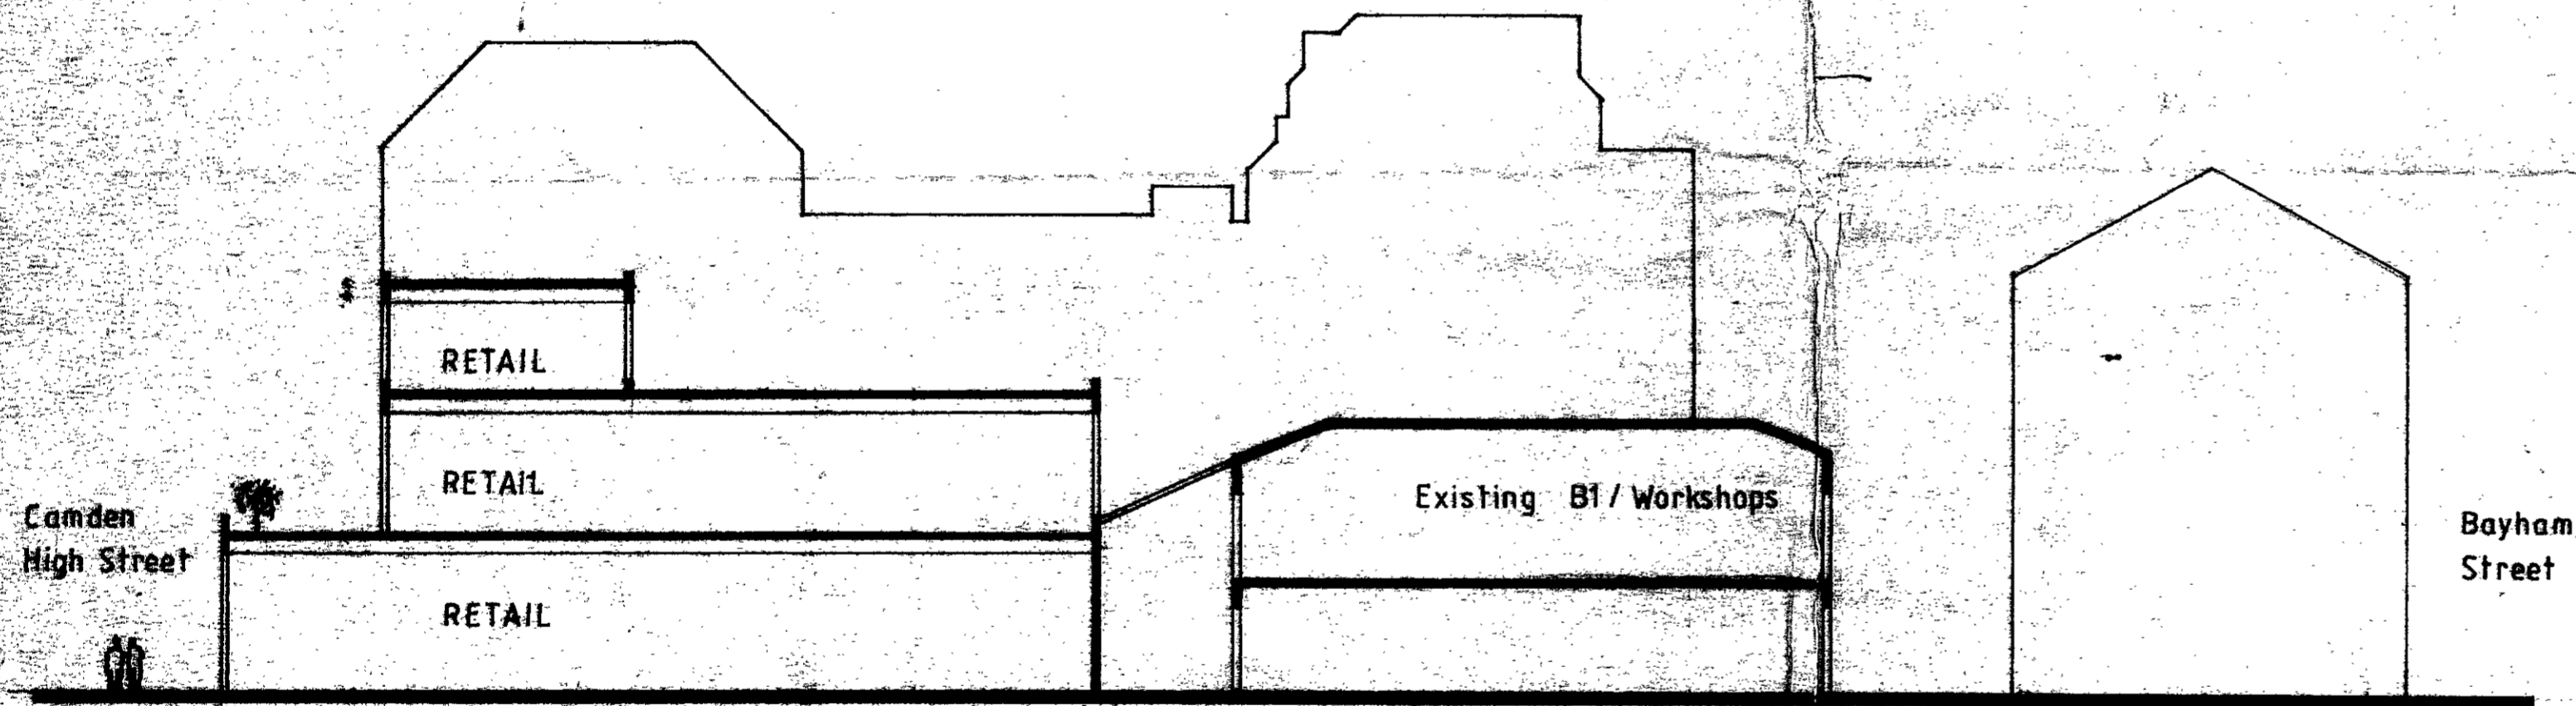


This drawing is not to be scaled—verify all dimensions on site.

Notes

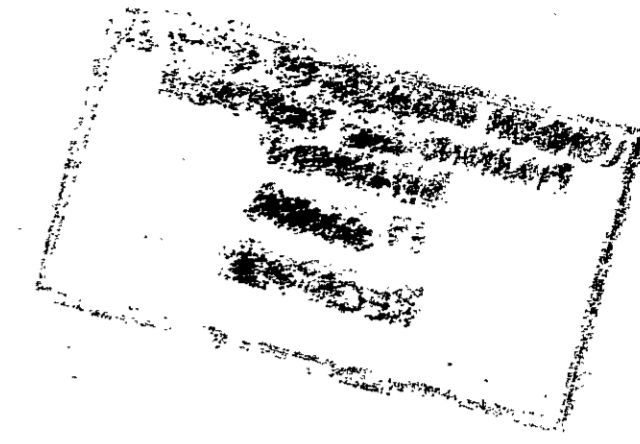


Revisions

TP 8903045

HB 8970404

| | | | | | | | |
|---|--------|-------|---------|-----------------------|-------------|----------|-------------|
| Project | | | | Title | | | |
| 112-126 CAMDEN HIGH STREET | | | | SECTION LOOKING NORTH | | | |
| Scale | Date | Drawn | Checked | Job No. | Drawing No. | Revision | Date Issued |
| 1:200 | JAN 89 | | | F13 | 01 | | |
| Douglas Paskin Associates | | | | | | | |
| 7 Giff Road Studios London NW10AN 01-485-1114 | | | | | | | |

112 126 CAMDEN HIGH STREET
ELEVATION TO CAMDEN HIGH STREET
JAN 89

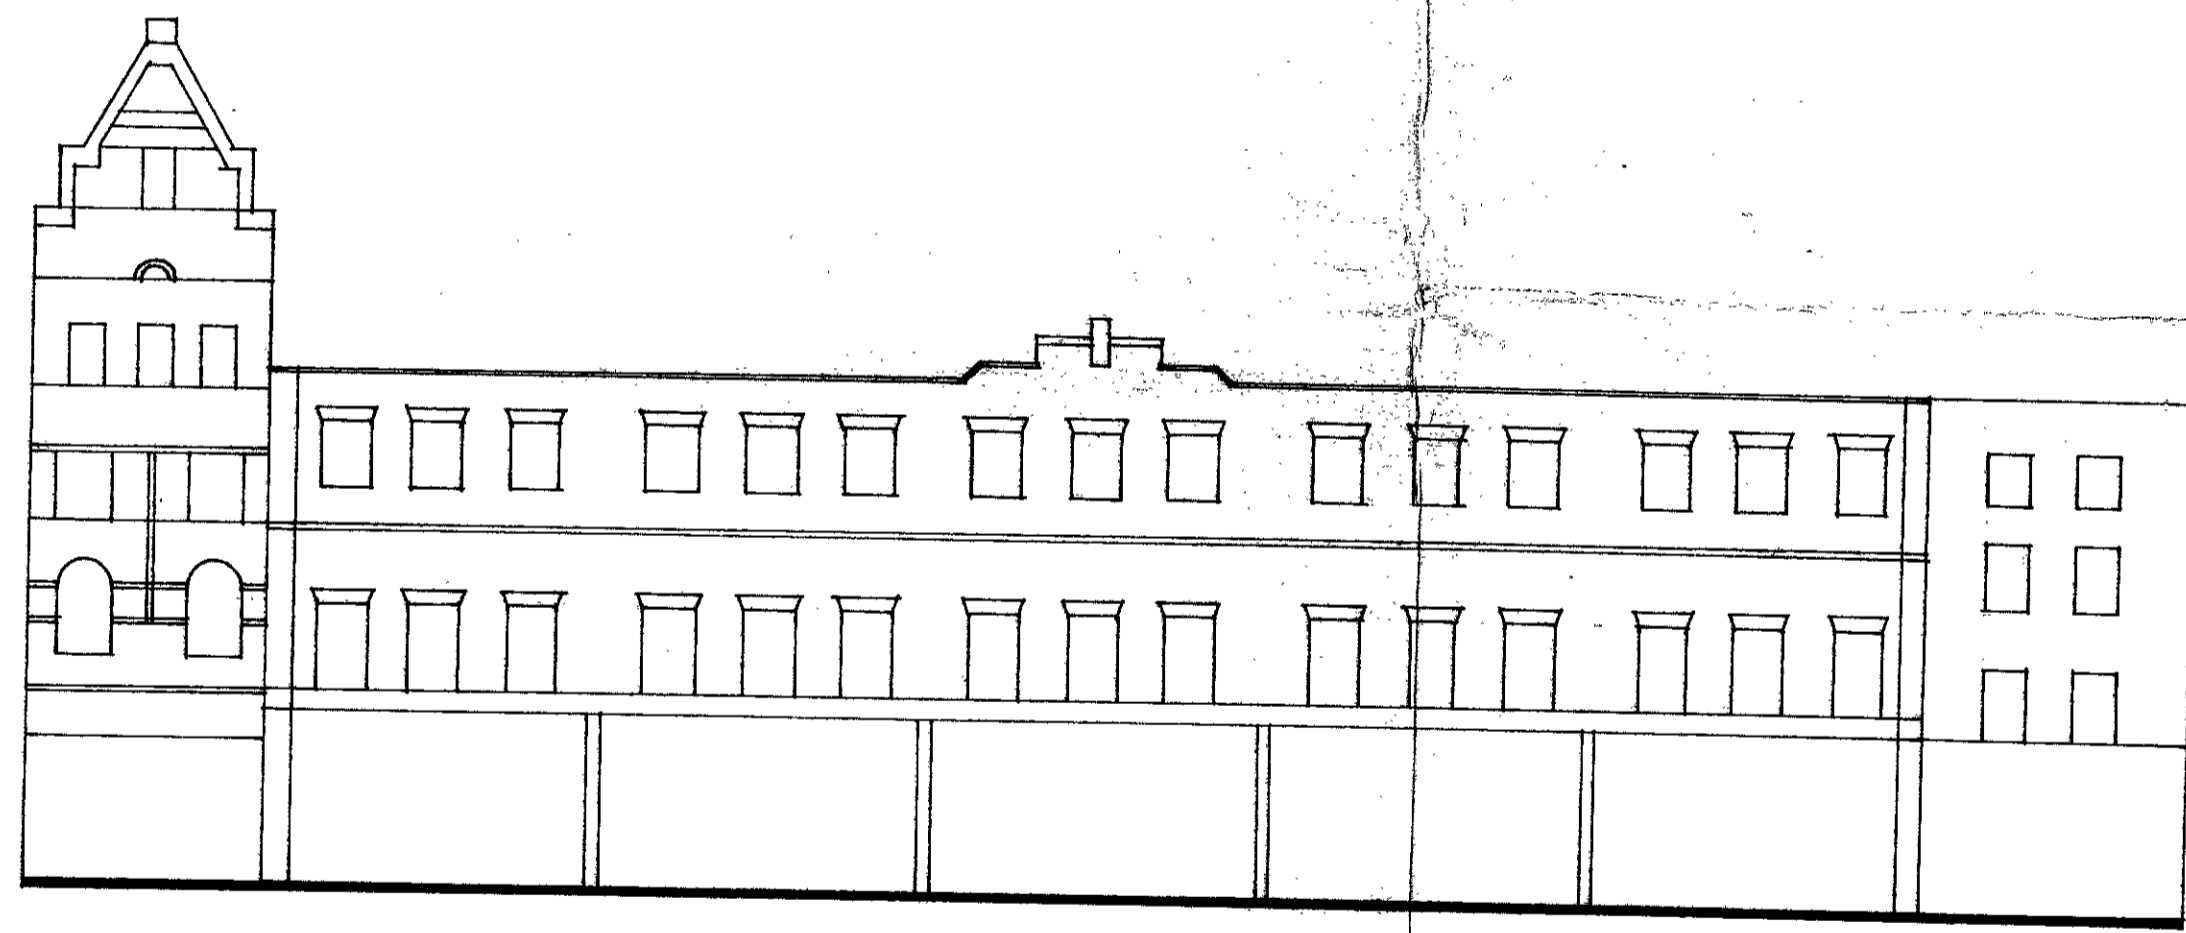



Revisions

TP 8903045

MB 8970404

| | | | | | | | |
|--|--------|----------------------------|---------|---------|-------------|---------------------------------|-------------|
| Project | | 112 126 CAMDEN HIGH STREET | | Title | | ELEVATION TO CAMDEN HIGH STREET | |
| Scale | Date | Drawn | Checked | Job No. | Drawing No. | Revision | Date Issued |
| 1:200 | JAN 89 | | | FB | 05 | | |
| Douglas Paskin Associates | | | | | | | |
| 7 Cliff Road Studios London NW19AN 01-485 1114 | | | | | | | |

Notes

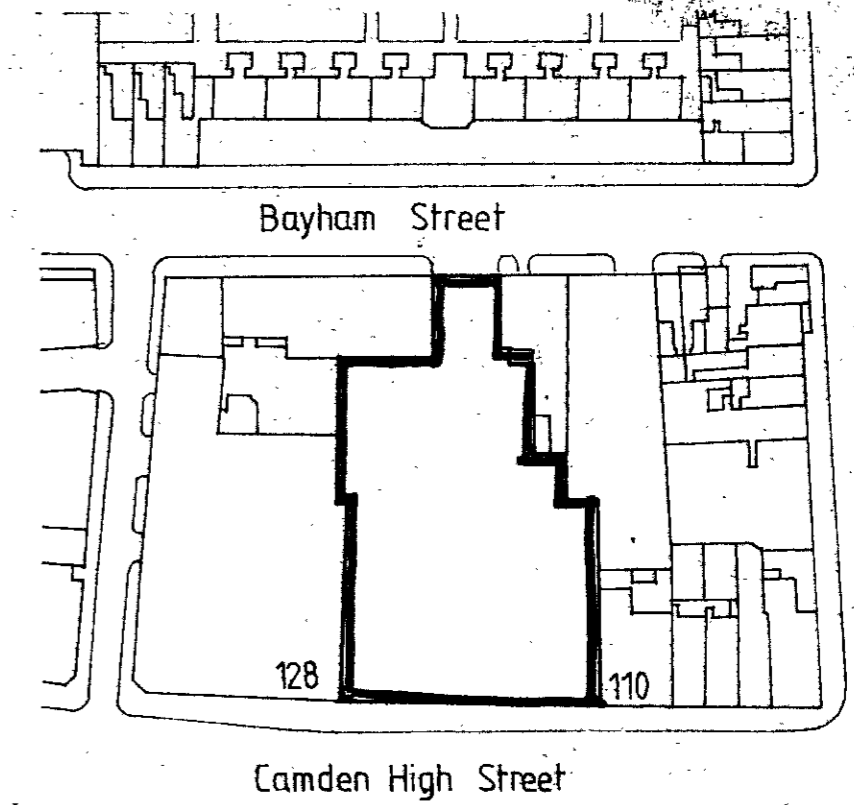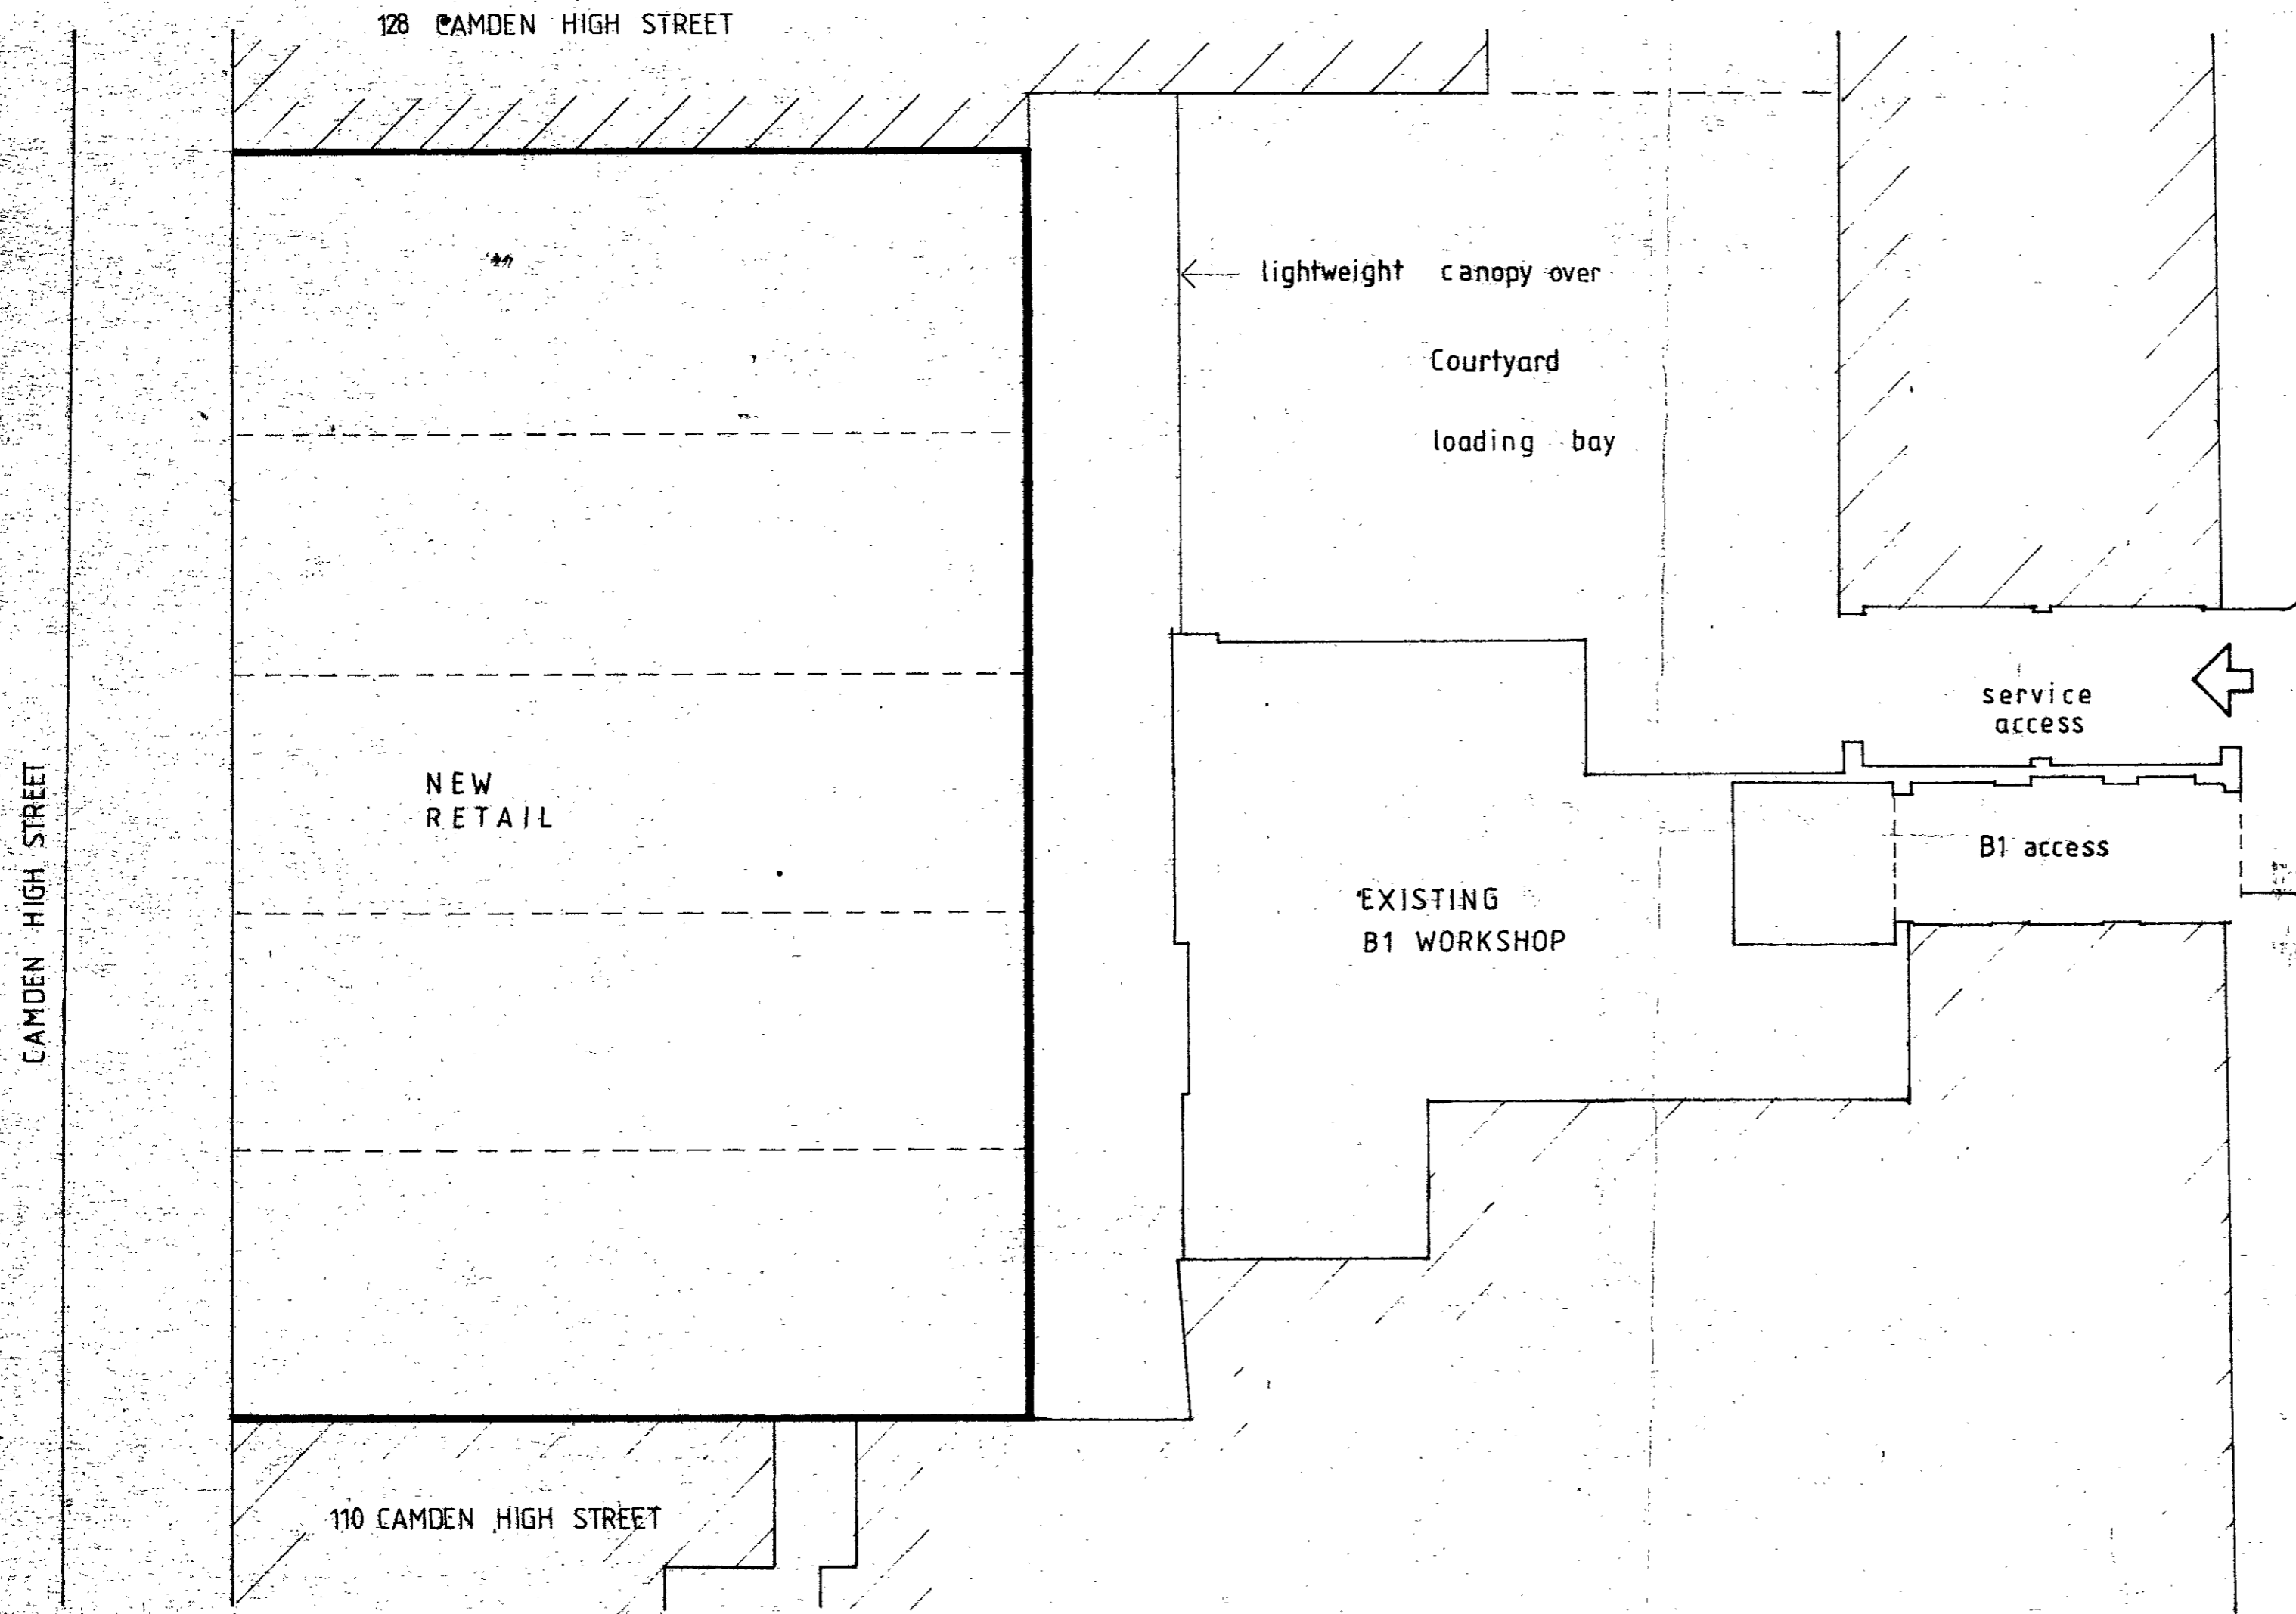

LOCATION PLAN SCALE 1:1250

Revisions


TP 8903045

Spence

| | | | | | | | |
|--|--------|-------|---------|-------------------|------------|----------|-------------|
| Project | | | | Title | | | |
| 112 126 CAMDEN HIGH STREET | | | | GROUND FLOOR PLAN | | | |
| Scale | Date | Drawn | Checked | Job No | Drawing No | Revision | Date issued |
| 1:200 | JAN 89 | | | F13 | 01 | | |
| Douglas Paskin Associates | | | | | | | |
| 7 Cliff Road Studios London NW19AN 01-485 1114 | | | | | | | |

This drawing is not to be scaled—verify all dimensions on site.

Notes

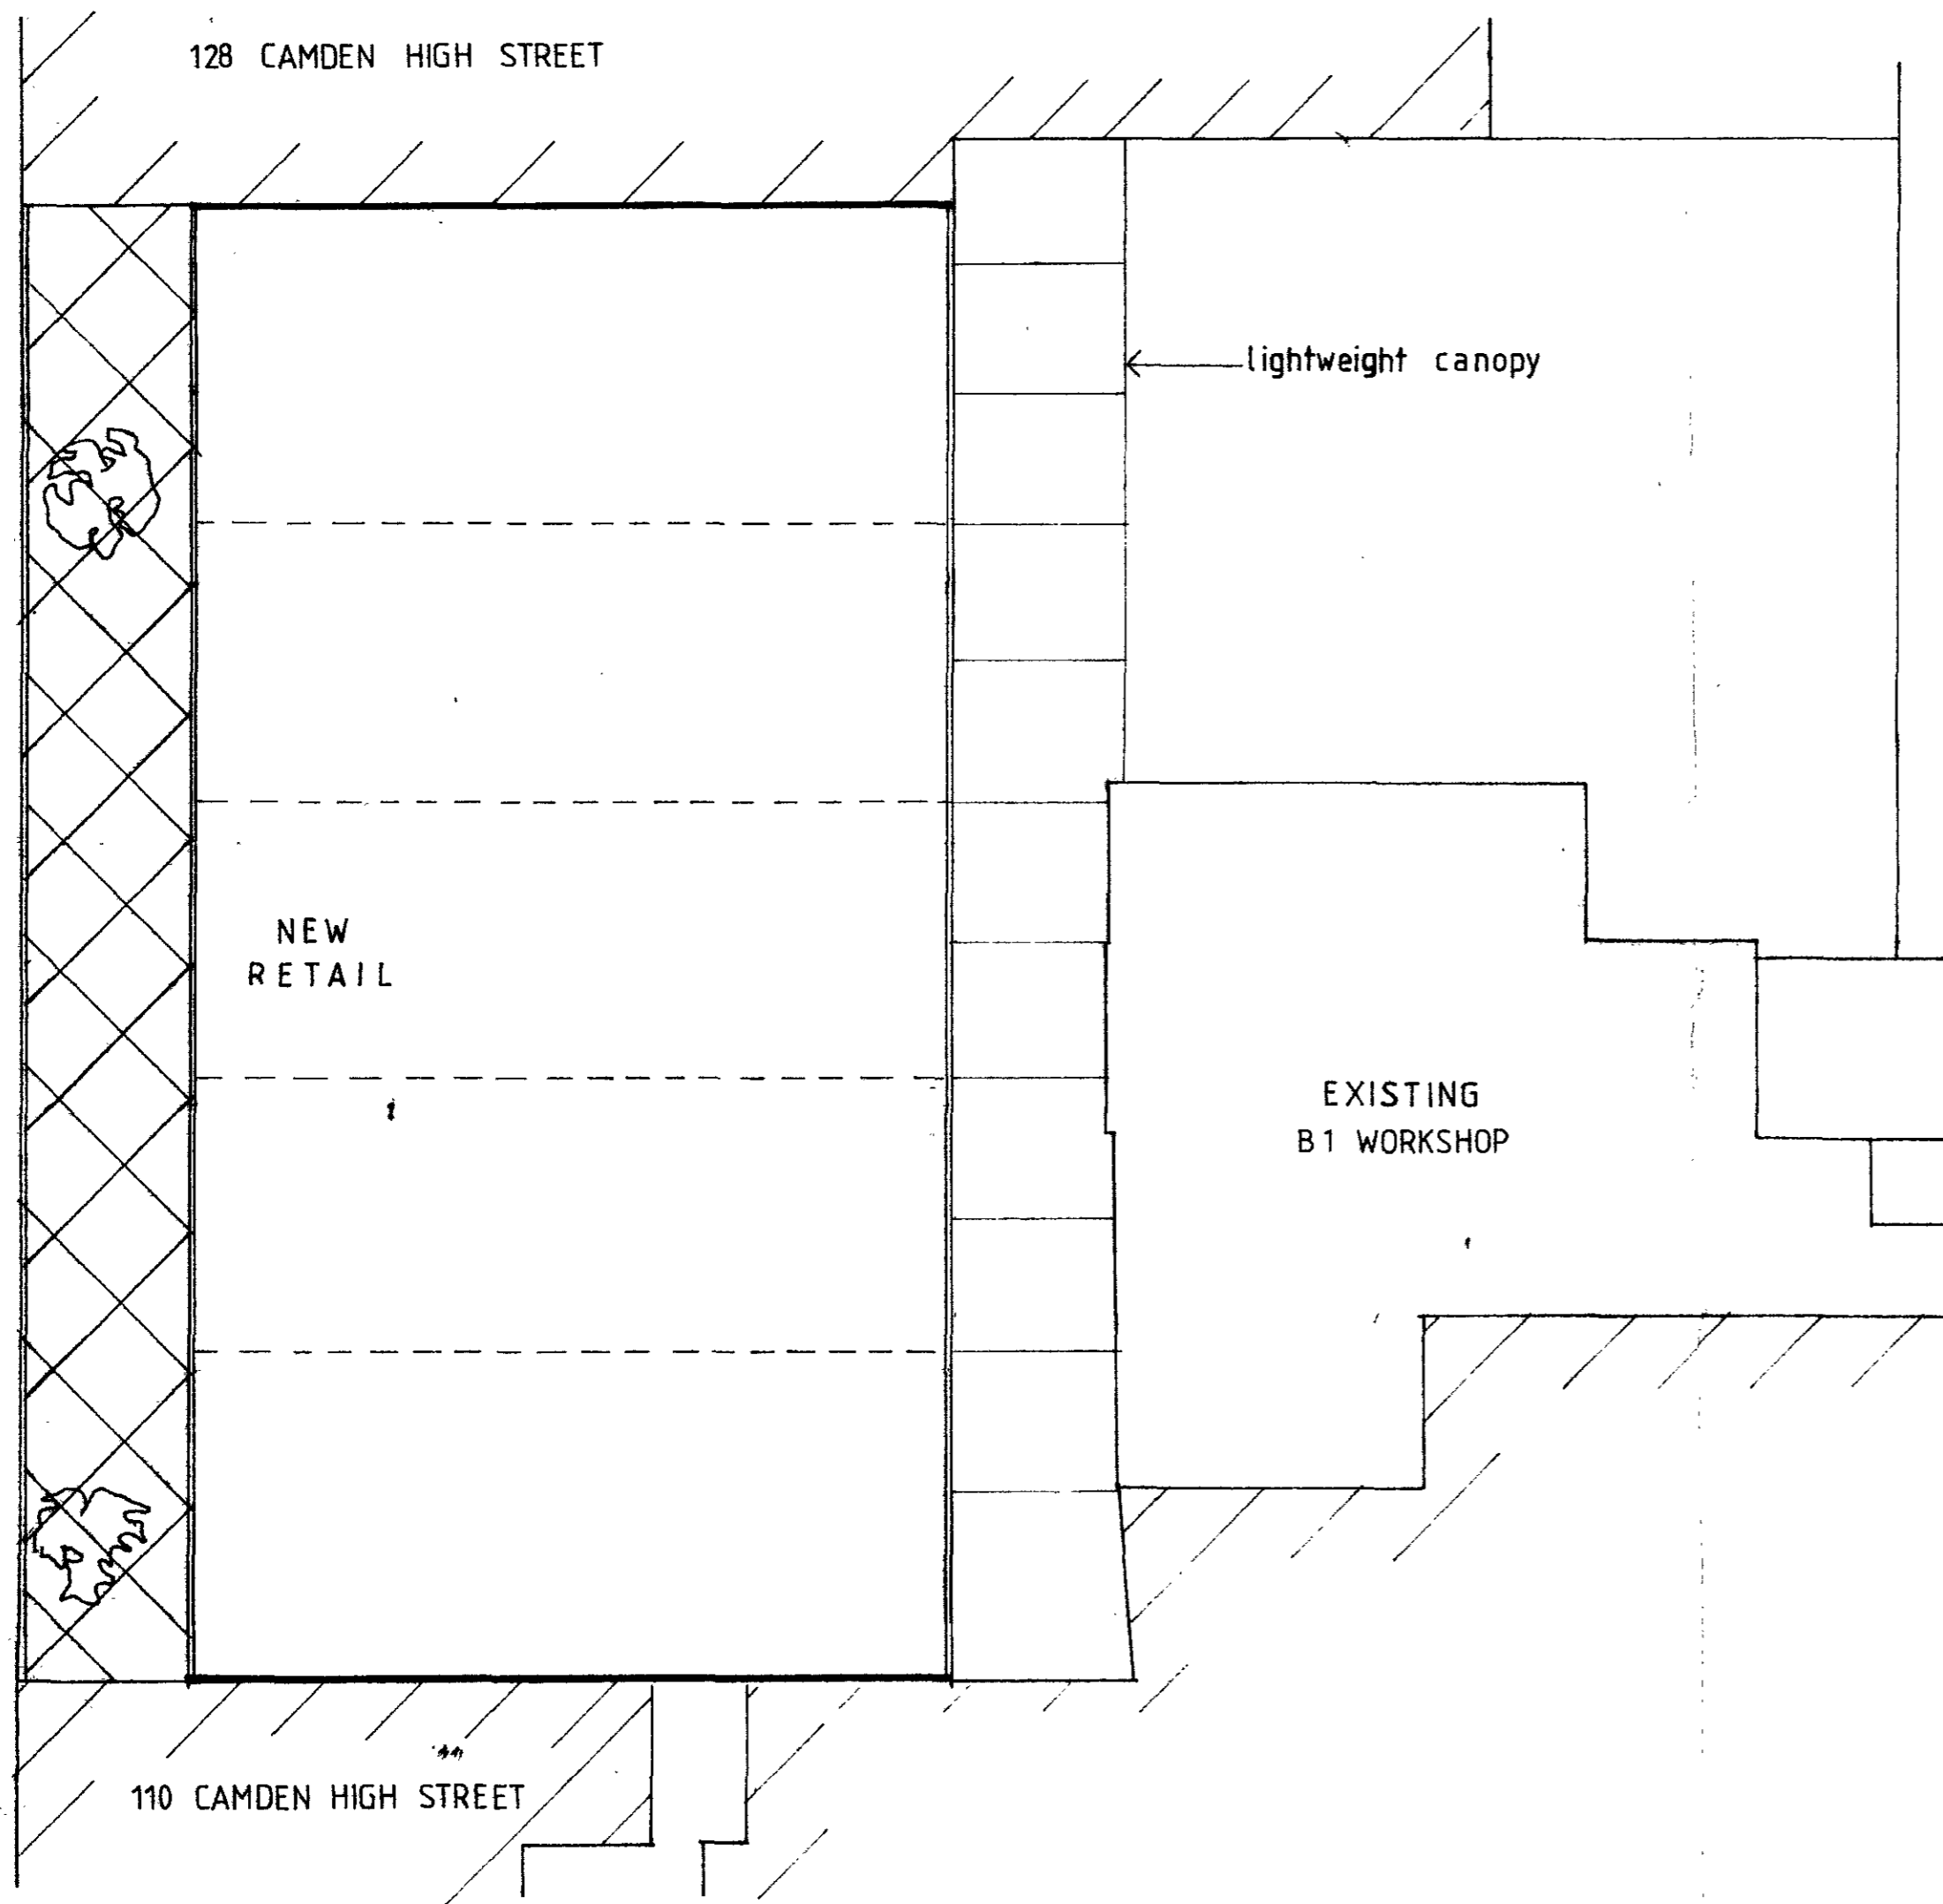


Revisions

TP 8903045

SB 8970404

| | | | | | | | |
|--|--------|-------|---------|------------------|------------|----------|-------------|
| Project | | | | Title | | | |
| 112 126 CAMDEN HIGH STREET | | | | FIRST FLOOR PLAN | | | |
| Scale | Date | Drawn | Checked | Job No | Drawing No | Revision | Date issued |
| 1:200 | JAN 89 | | | F13 | 02 | | |
| Douglas Paskin Associates | | | | | | | |
| 7 Cliff Road Studios London NW19AN 01-485.1114 | | | | | | | |

Notes

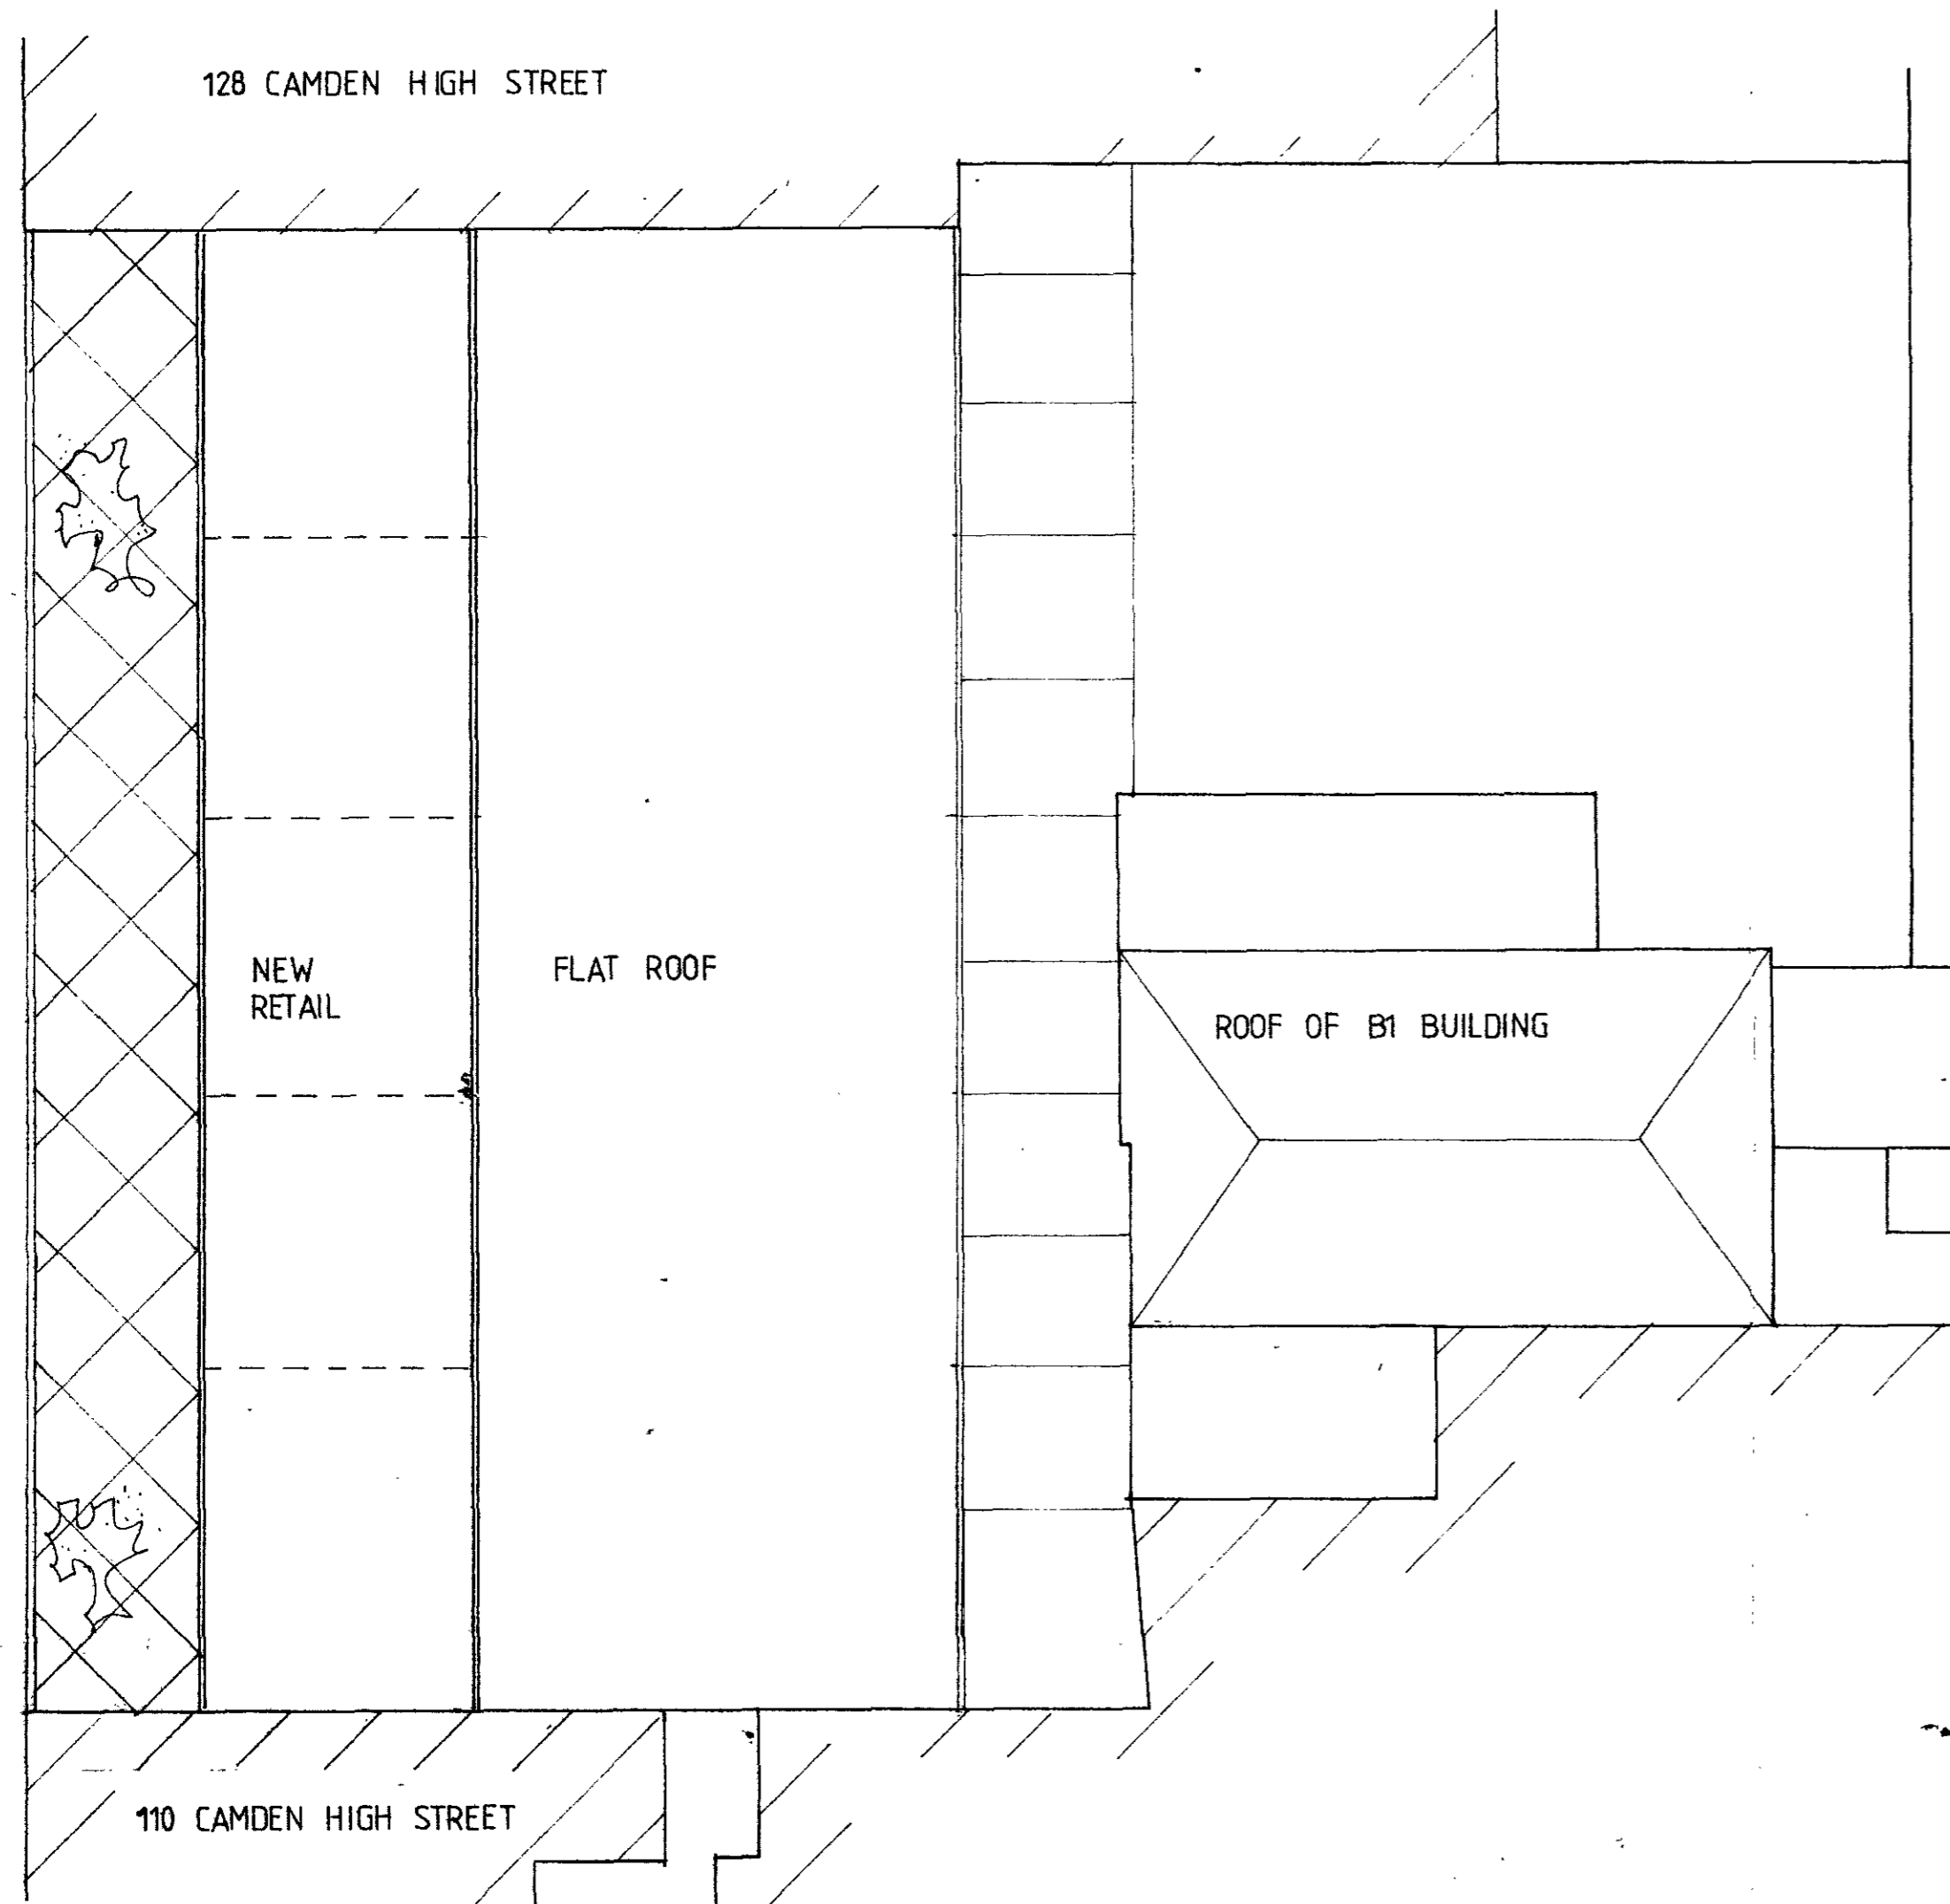

Revisions

HP 89030458

HP 8970404

| | | | | | | | | | | | | | |
|---|--------|----------------------------|---------|--------|-------------|----------|-------------|--|--|-------------------|--|--|--|
| Project | | 112 126 CAMDEN HIGH STREET | | | | Title | | | | SECOND FLOOR PLAN | | | |
| Scale | Date | Drawn | Checked | Job No | Drawing No. | Revision | Date issued | | | | | | |
| 1:200 | JAN 89 | | | F13 | 03 | | | | | | | | |
| Douglas Paskin Associates | | | | | | | | | | | | | |
| 7 Cliff Road Studios London NW1 9AN 01-485-1114 | | | | | | | | | | | | | |