



Copyright © 2018  
 DO NOT SCALE FROM THIS DRAWING. DIMENSIONS MUST CONFORM TO THE DIMENSIONS BEFORE COMMENCEMENT OF WORK.  
 THIS DRAWING OR DESIGN IS THE COPYRIGHT OF THE DESIGNER AND WILL BE REPRODUCED WITHOUT WRITTEN CONSENT OF THE DESIGNER.  
 CONTRACTOR RESPONSIBLE FOR CORRECT SETTING OUT AND THE ANY DISCREPANCIES TO BE NOTED TO THE DESIGNER IMMEDIATELY.

MARKED	REVISION	DATE
A		

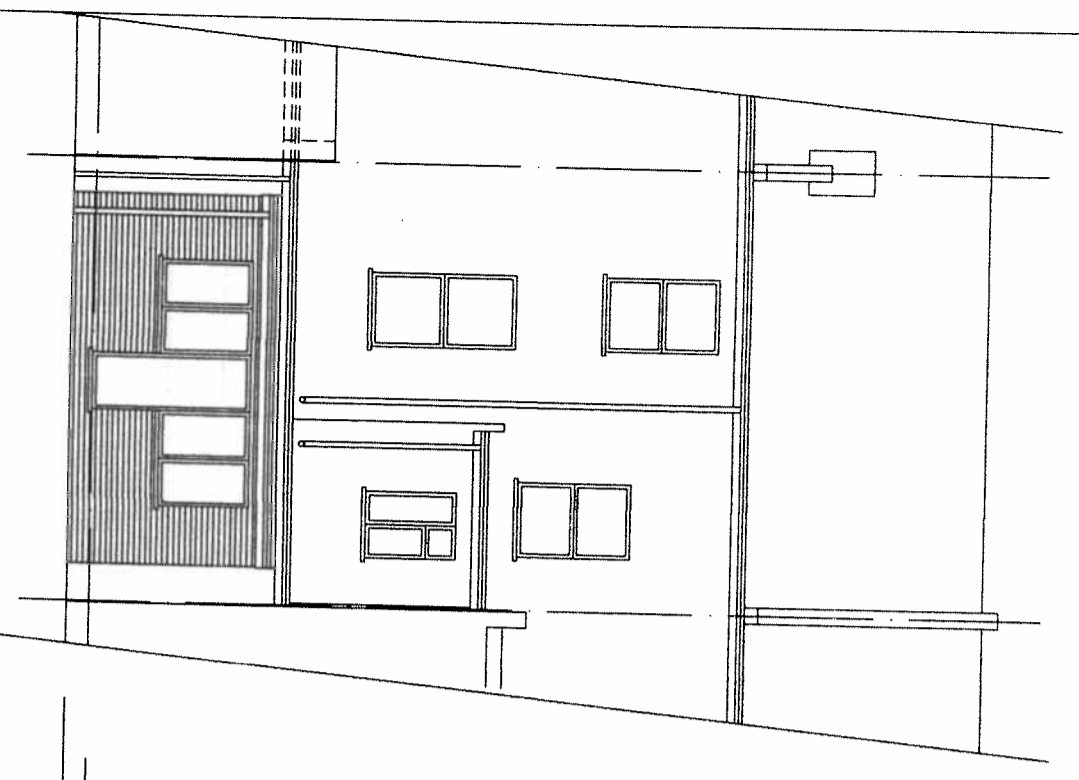


**REAR ELEVATION**

NOTES:  
 1. EXTERNAL MATERIALS TO MATCH EXISTING ROOF  
 2. ROOF LIGHT NOT TO PROTRUDE 150MM BEYOND THE ROOF SLOPE

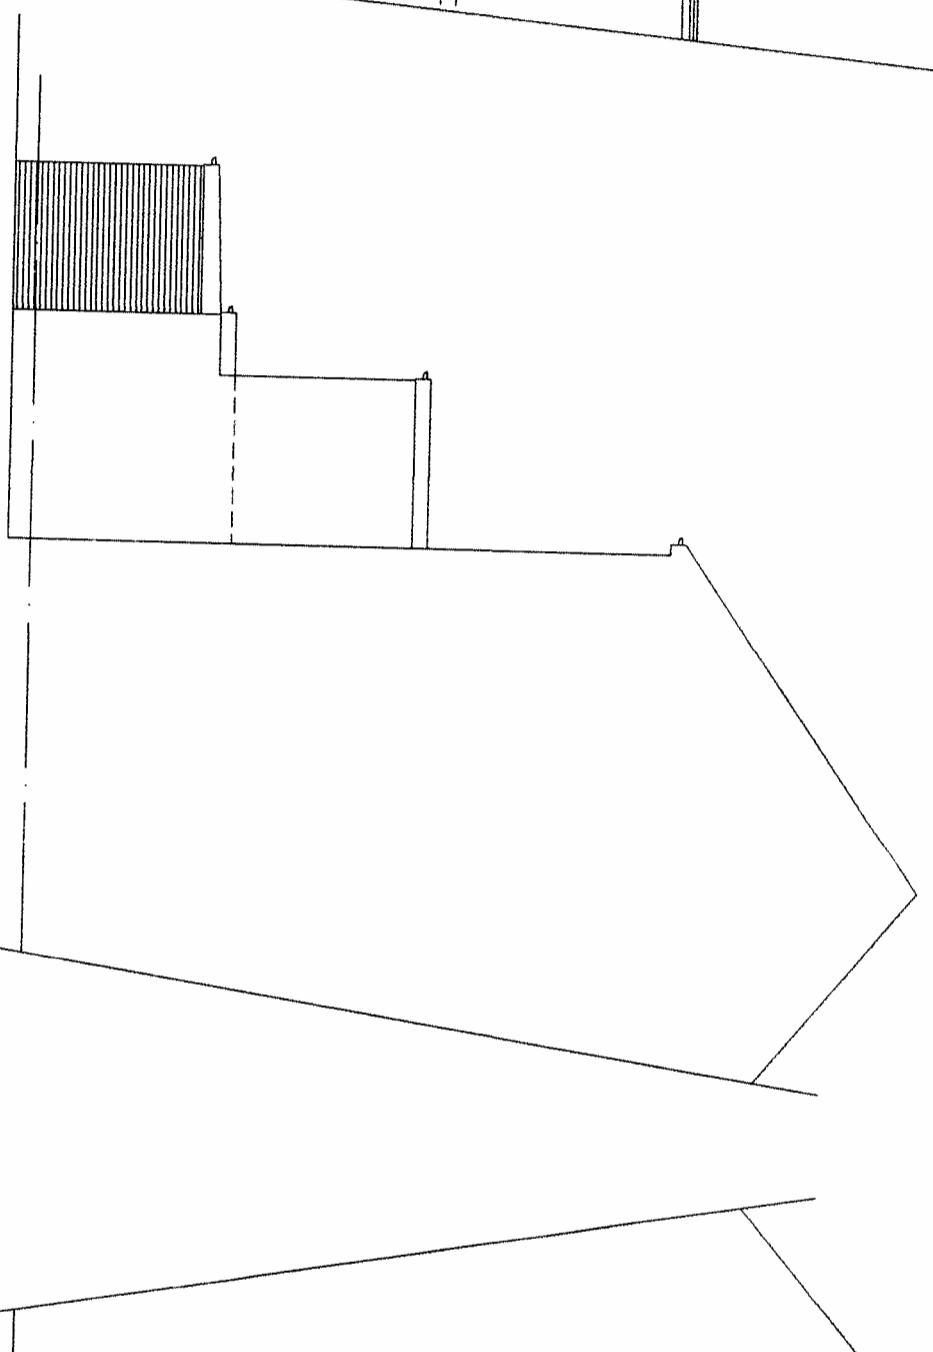

**FLANK ELEVATION**

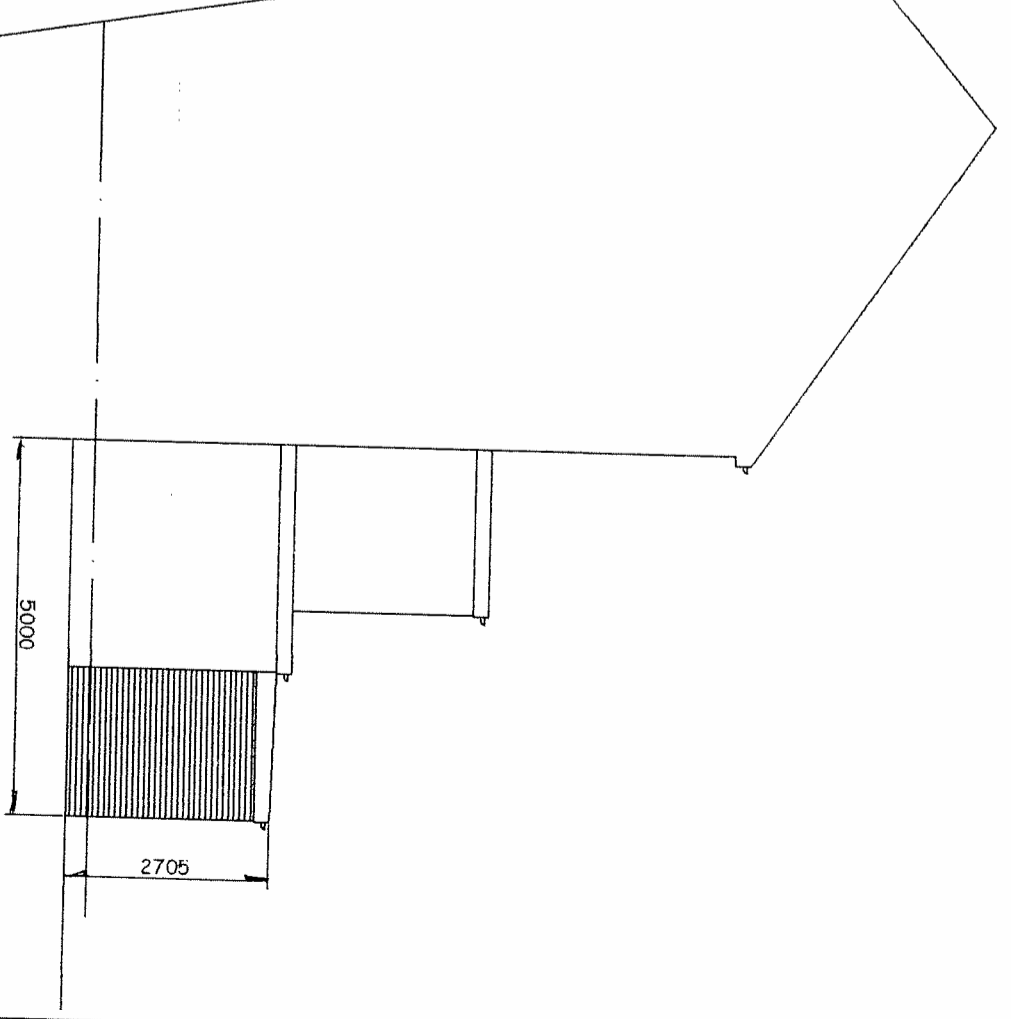

**FLANK ELEVATION**



CHECKED:	DATE: FEB 15
DRAWN:	SCALE: 1:100
DRAWING NUMBER	

P4

DRAWING TITLE:  
**PROPOSED ELEVATIONS**

PROJECT:  
**9 PATSHULL ROAD  
 LONDON  
 NW5 2JX**

