




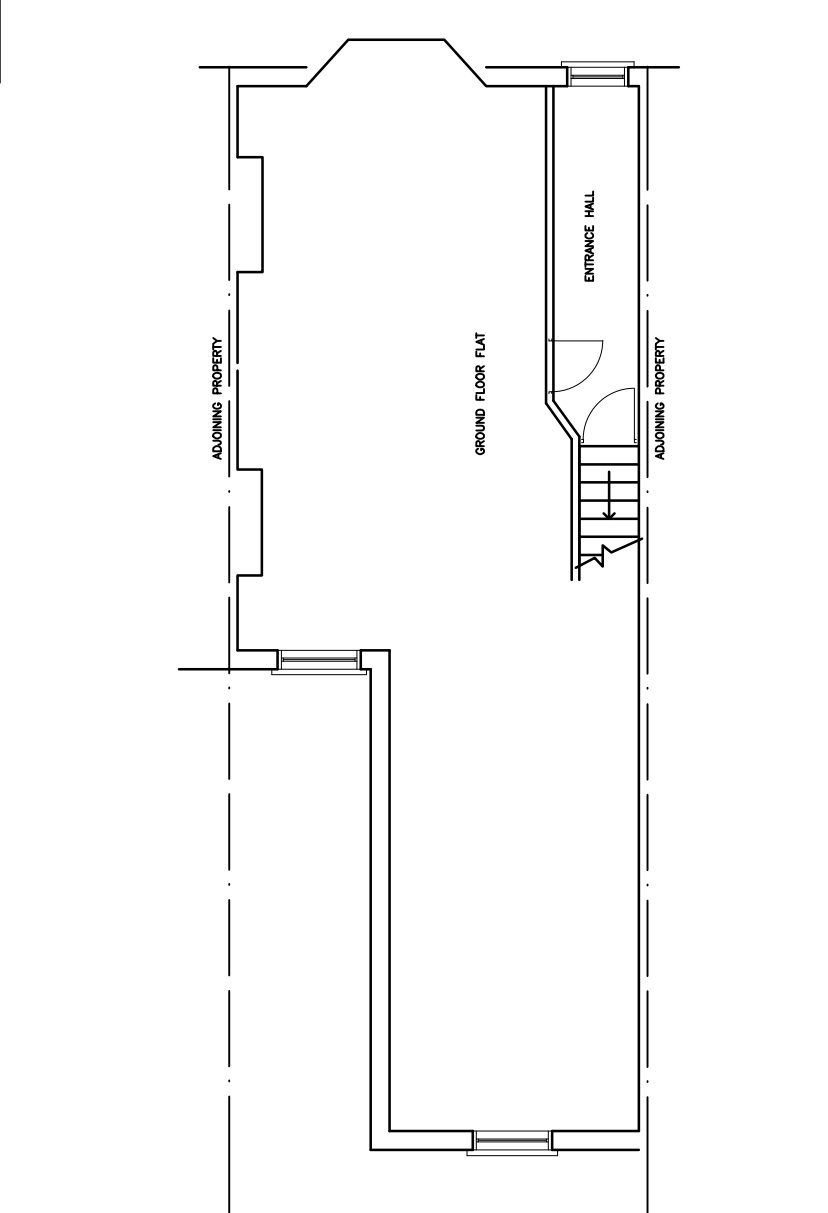


EXISTING GROUND FLOOR PLAN

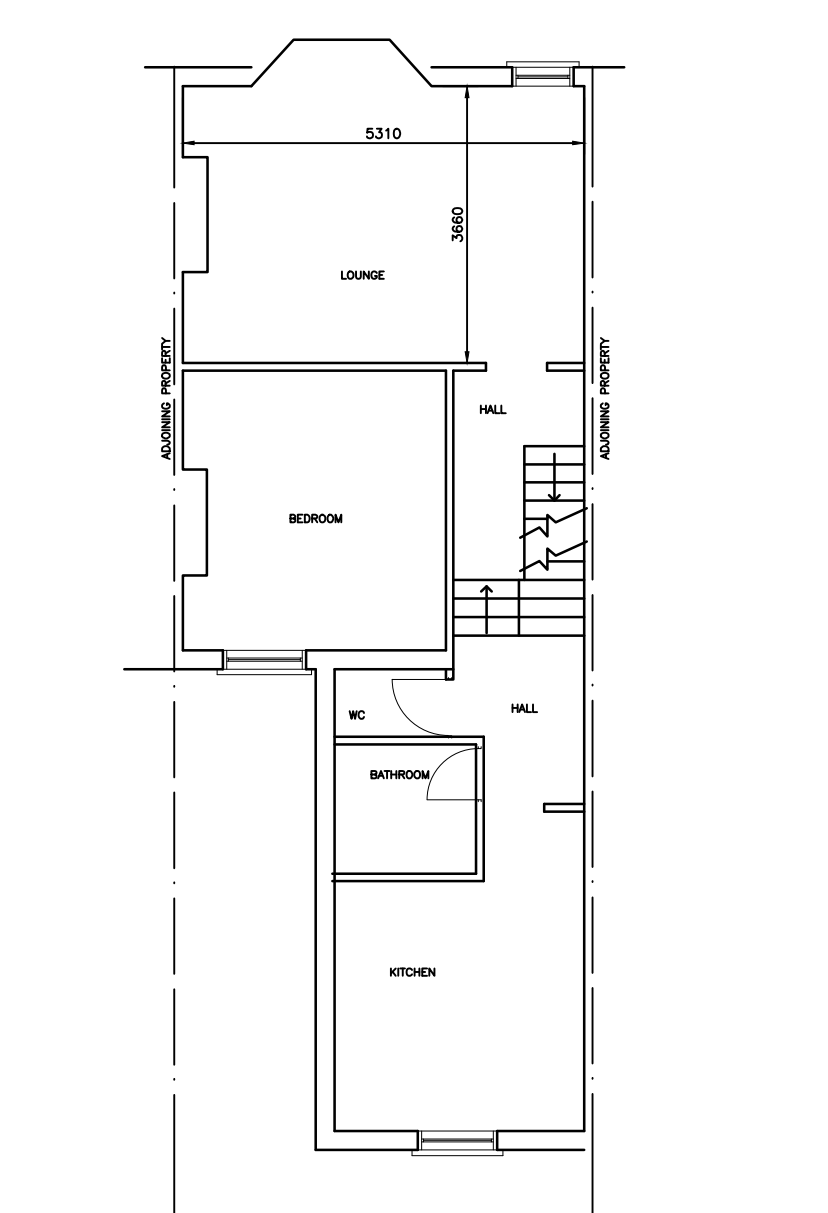


EXISTING FIRST FLOOR PLAN

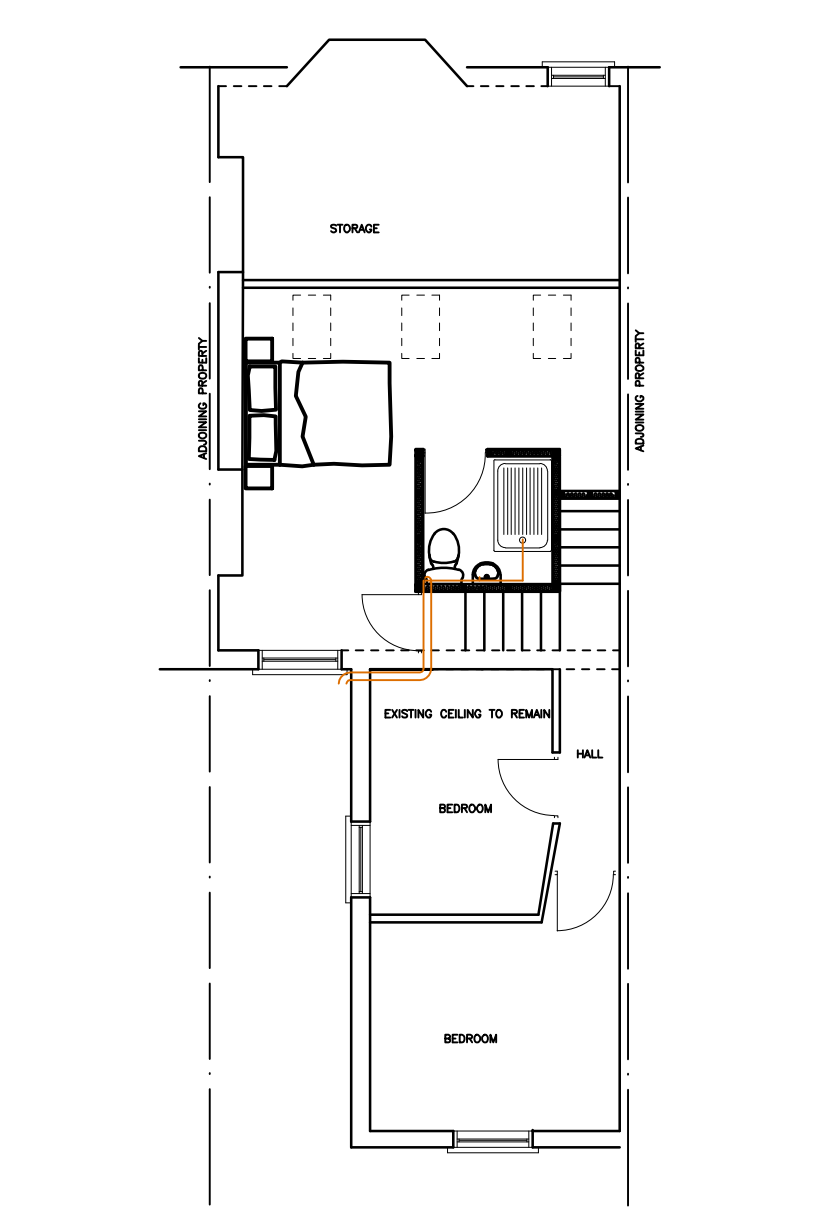


PROPOSED SECOND FLOOR LAYOUT

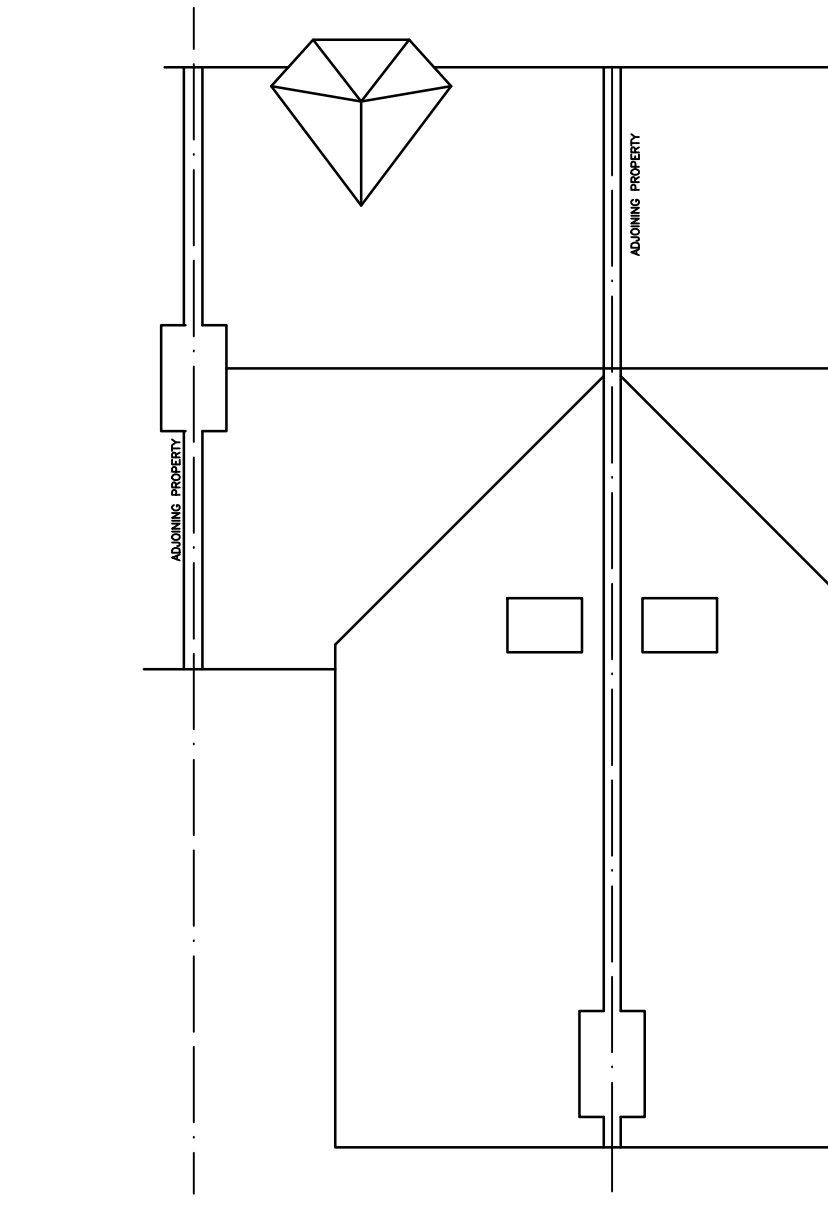


EXISTING ROOF PLAN

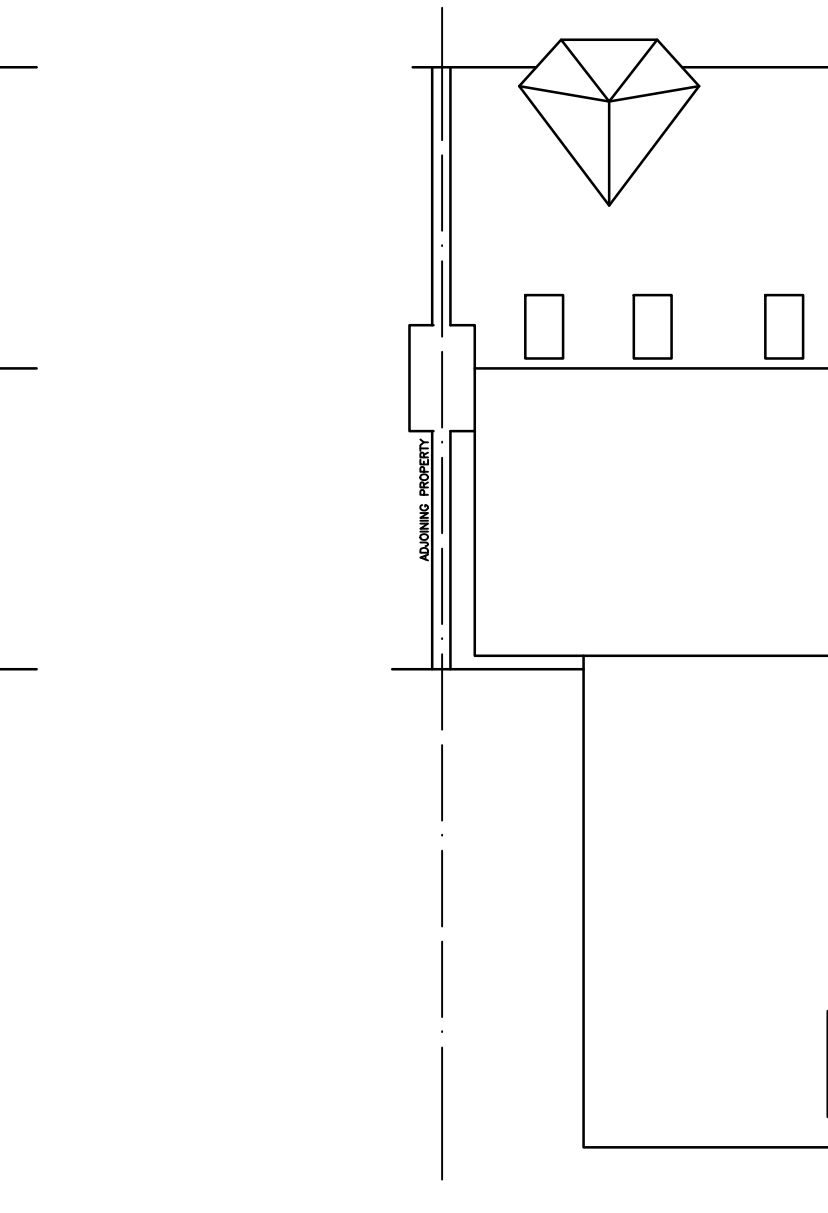


PROPOSED ROOF PLAN

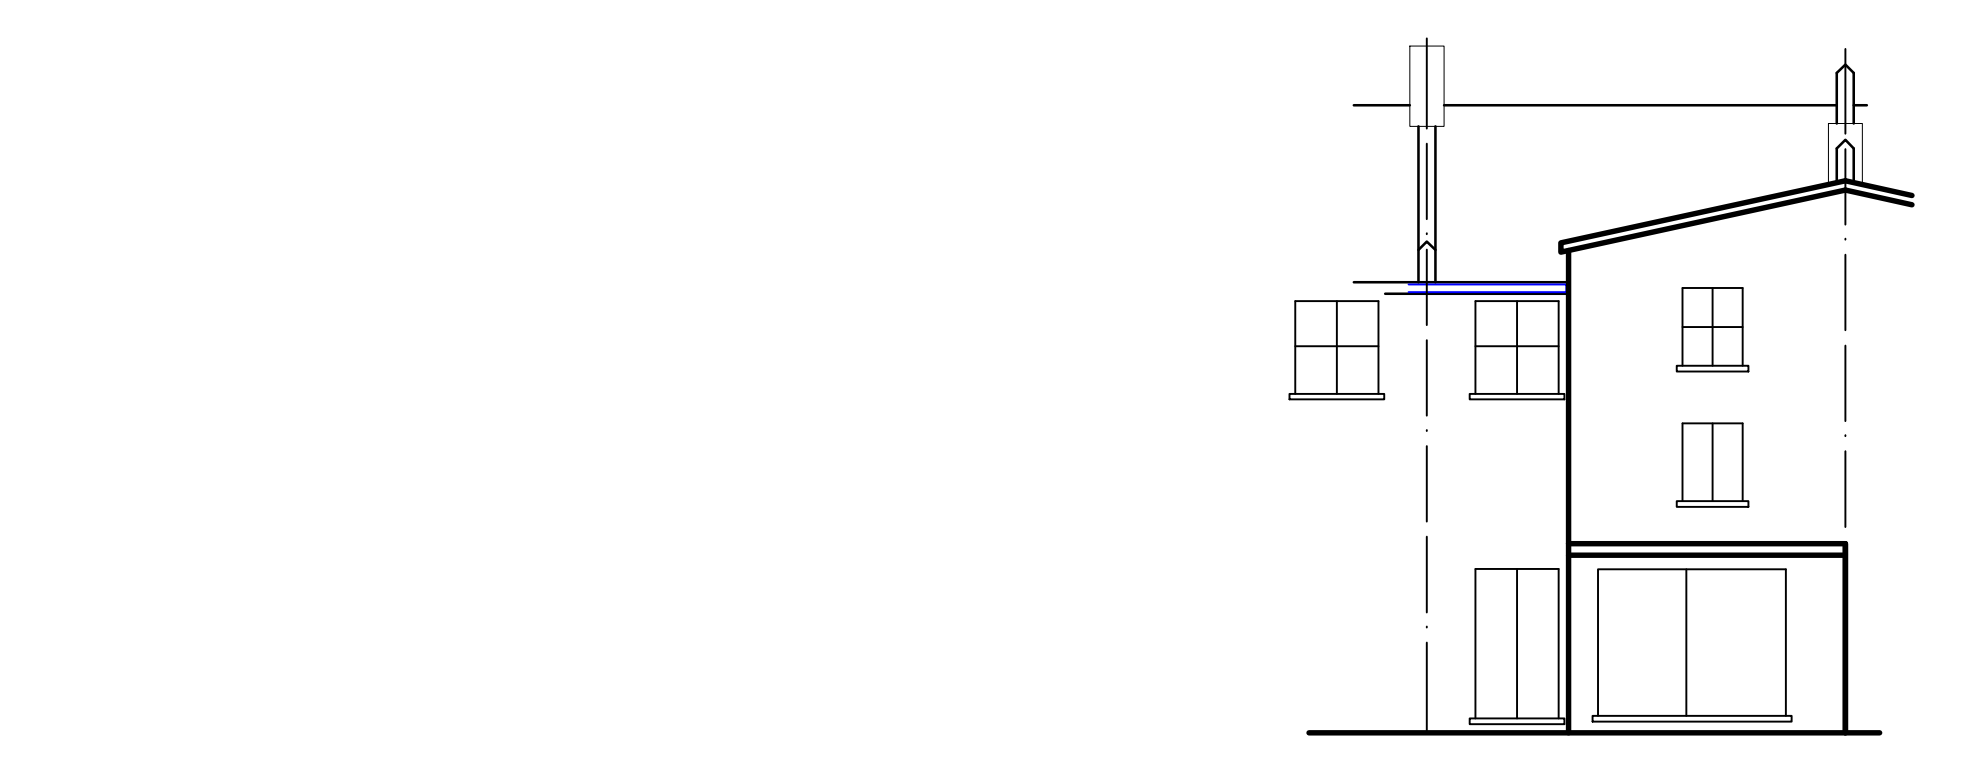


EXISTING REAR ELEVATION

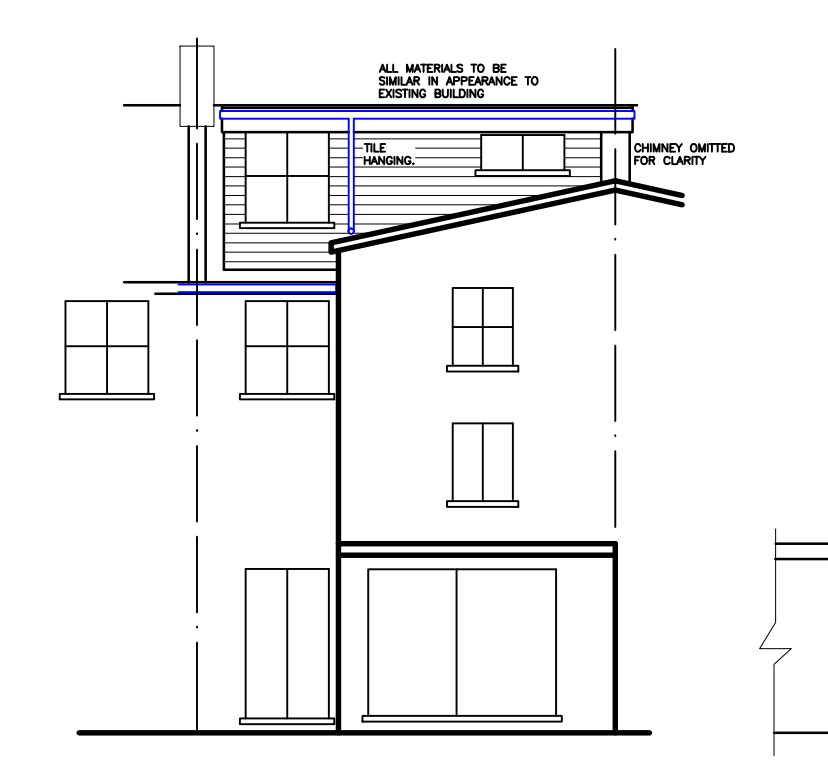

PROPOSED REAR ELEVATION

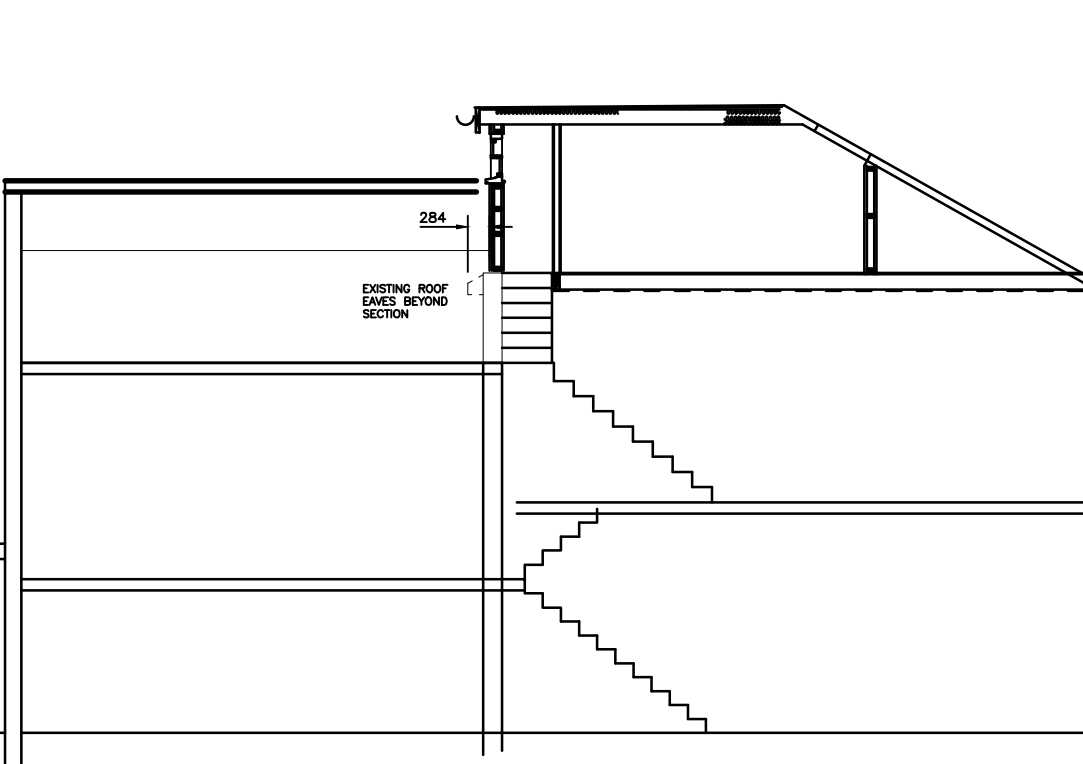


SECTION ELEVATION

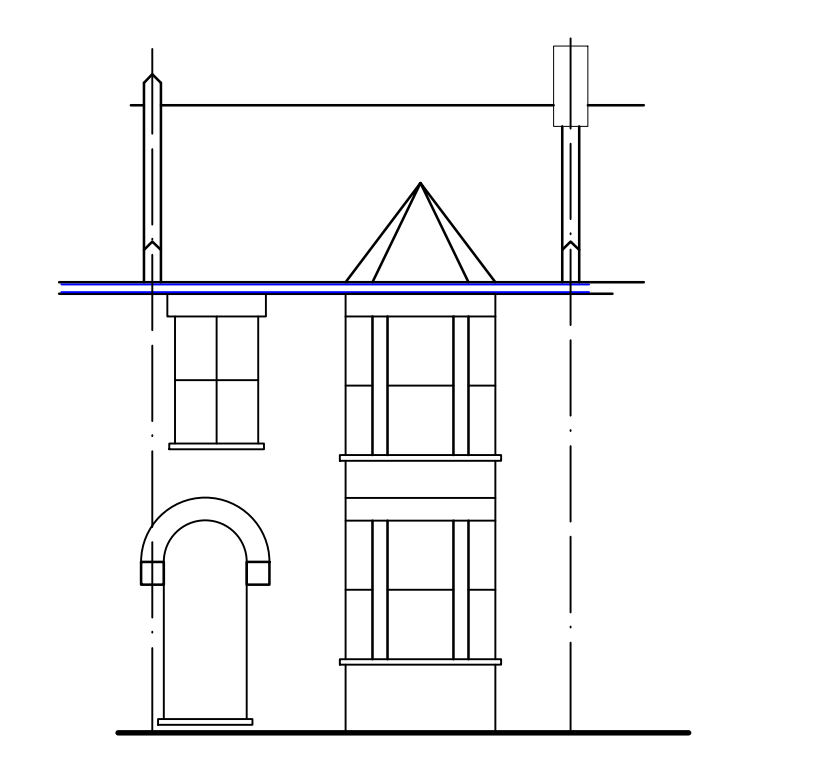

EXISTING FRONT ELEVATION



PROPOSED FRONT ELEVATION

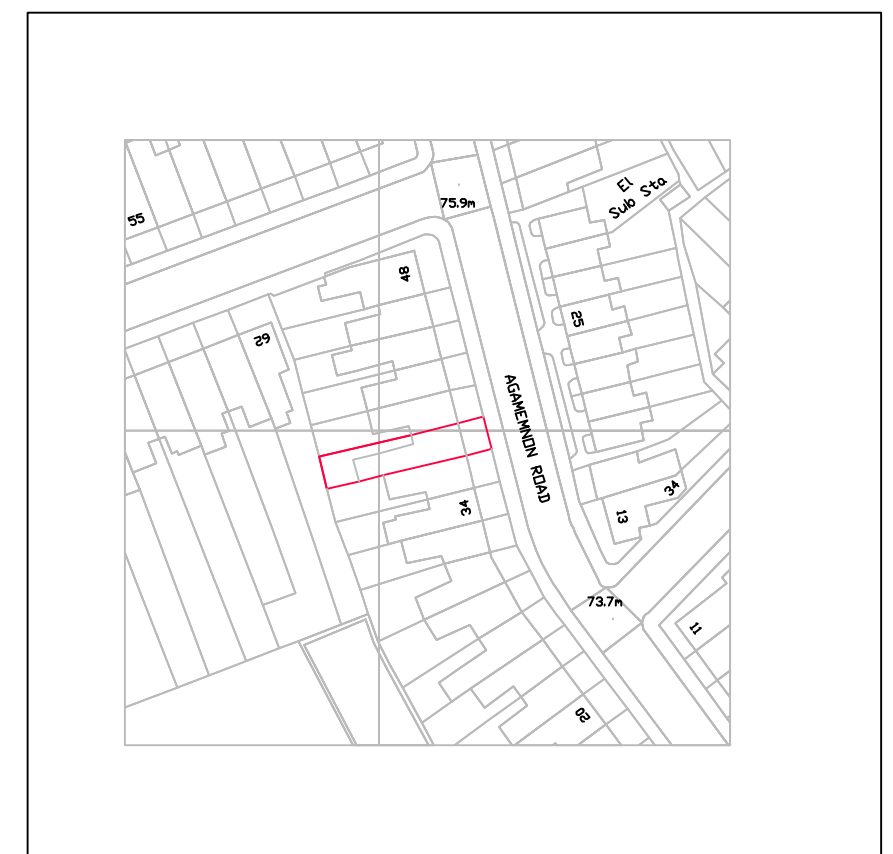

SITE LOCATION PLAN 1:1250



SITE PLAN 1:500

B A —	NOTE ADDED TO CONFIRM MATERIALS TO MATCH EXISTING EAVES BEYOND SECTION ADDED TO CONFIRM DORMER WALL MIN 200mm FROM EAVES		MAY 15
	REAR ELEVATION CORRECTED		APRIL 15
	INITIAL ISSUE		APRIL 15
	No.	Revision/Issue	Date

Colin Wilson IEng AMIStructE

Tel: 01223 207 953

Project Name and Address
Mrs J Desmarais
LOFT CONVERSION
38 AGAMEMNON ROAD
LONDON
NW6 1EN

Project 581
Date MAR 2015
Scale 1:100
01B
Drg No.

ORIGINAL SIZE A1