





04 EXISTING REAR ELEVATION 04 (15-01-03)
Scale 1:50 (@A1 SIZE)

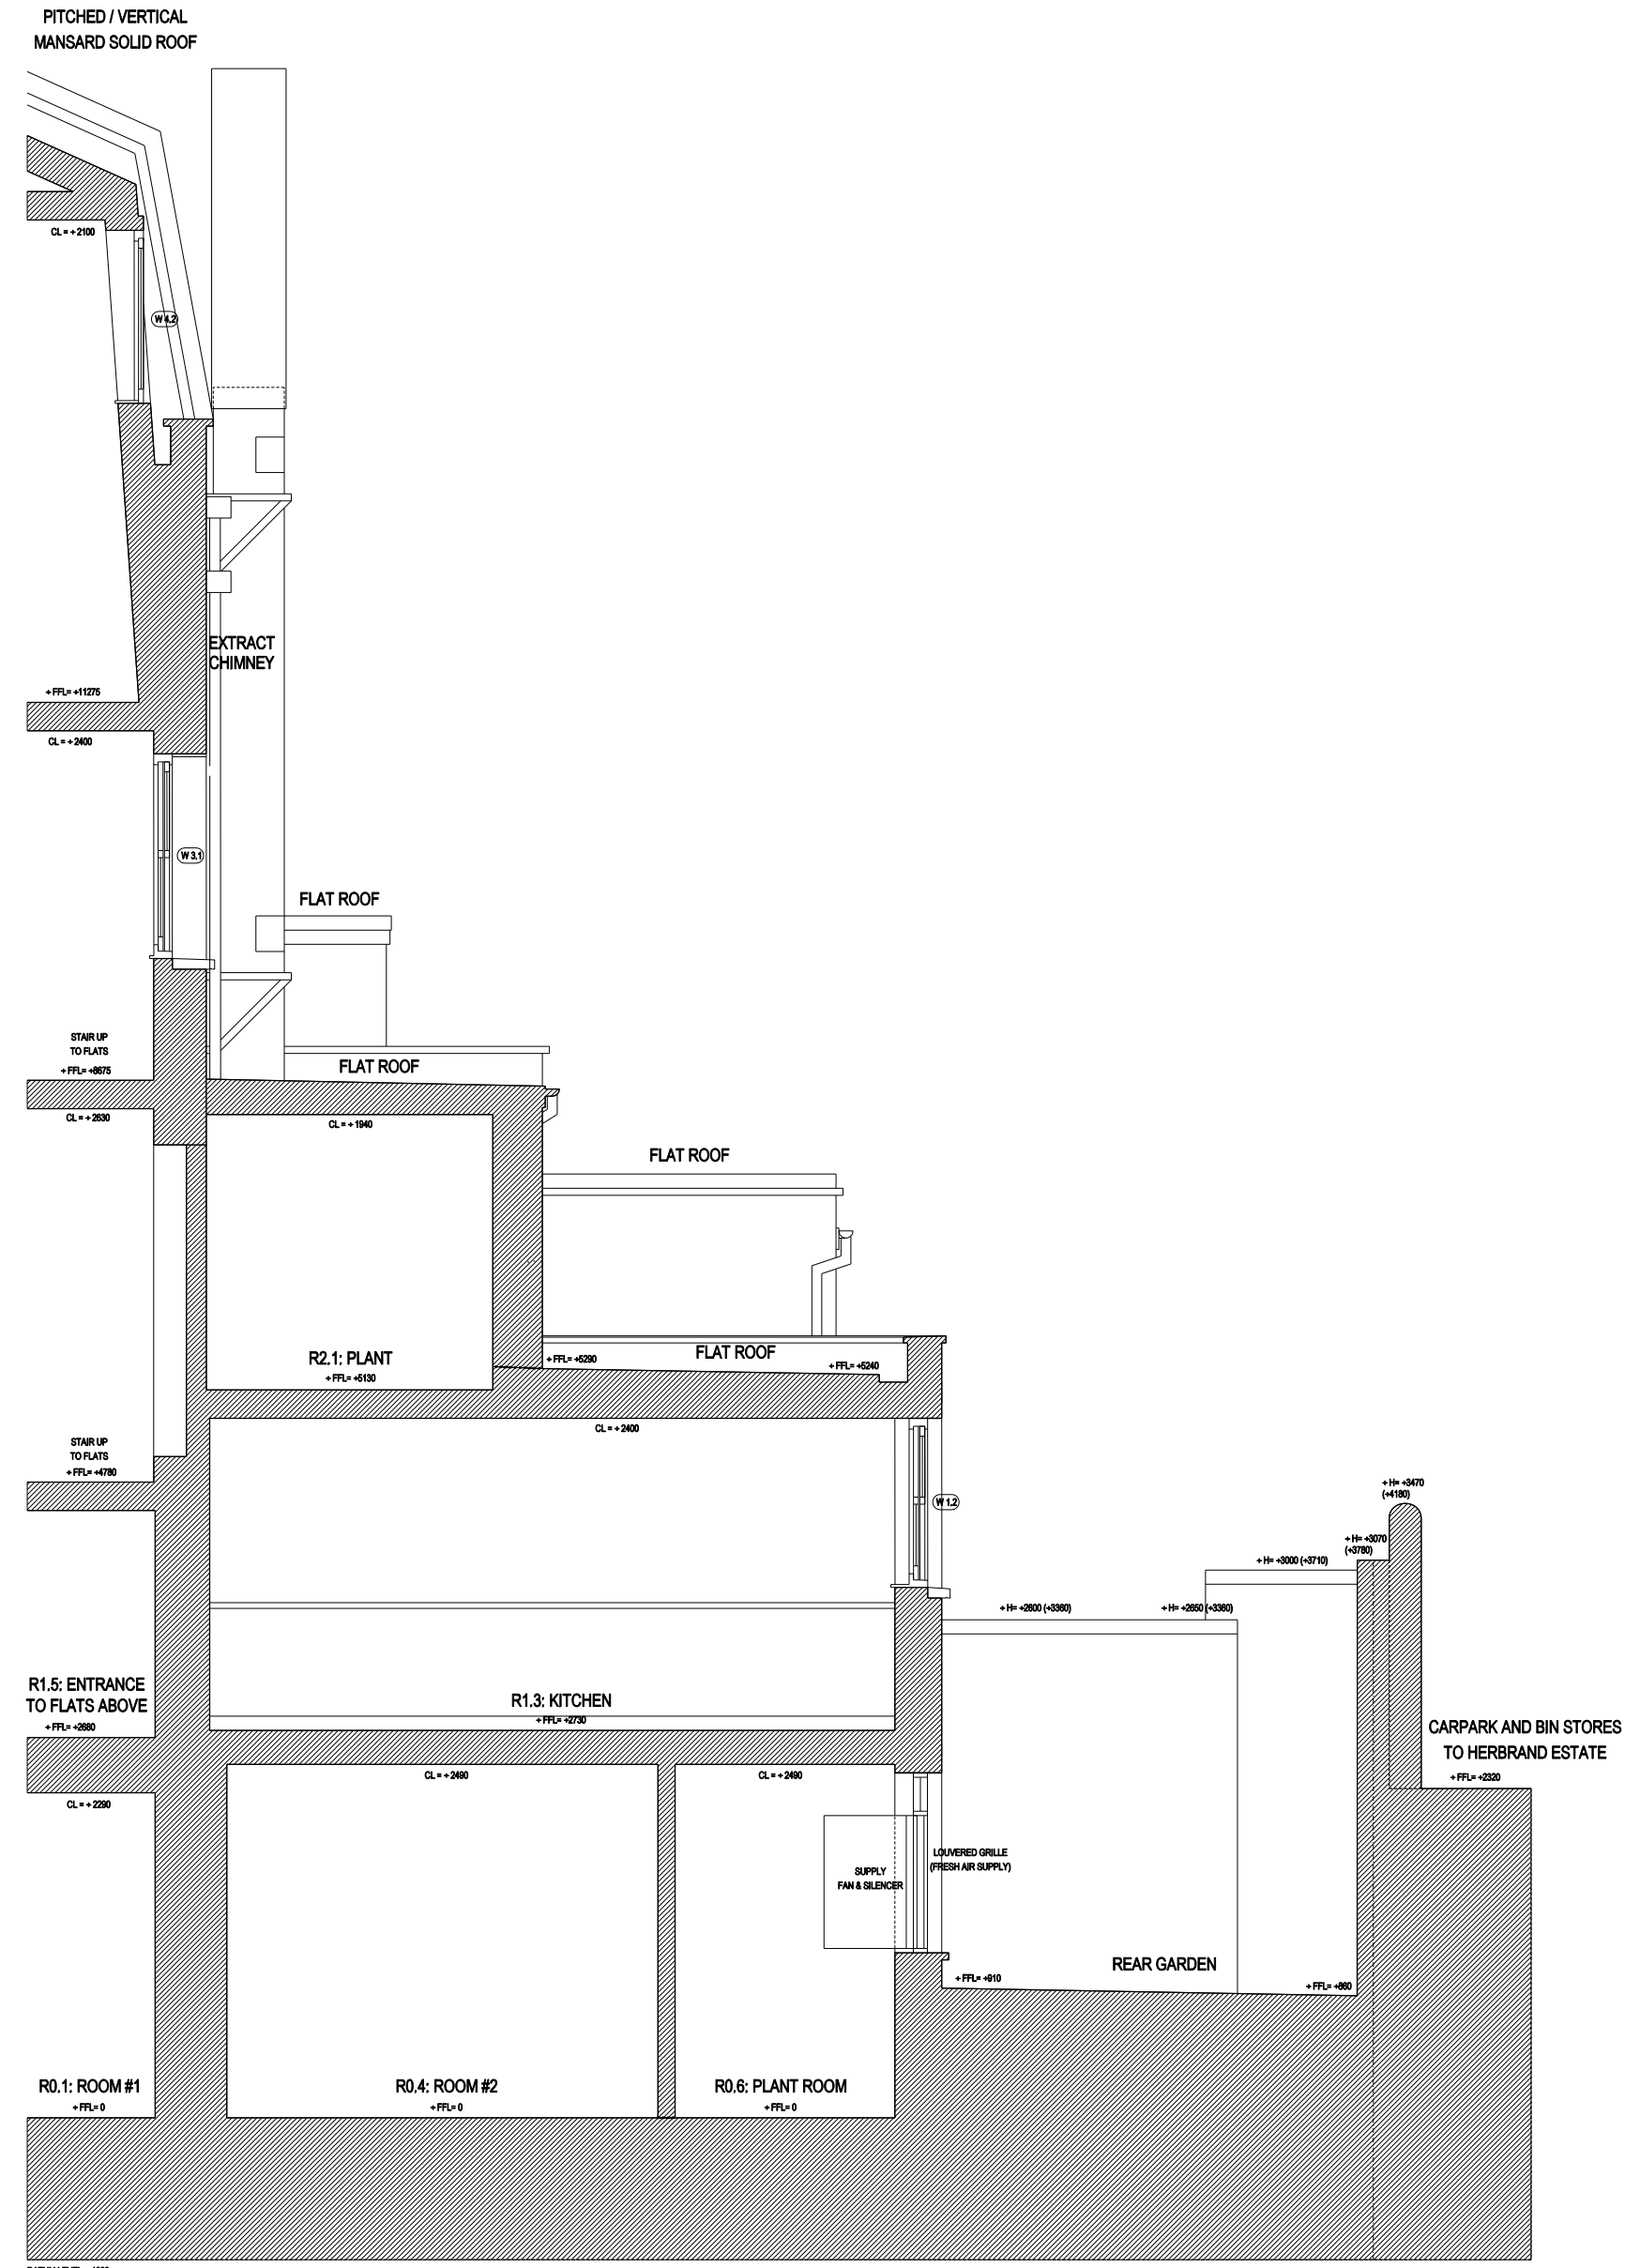

05 EXISTING SECTION 05 (15-01-03)
Scale 1:50 (@A1 SIZE)

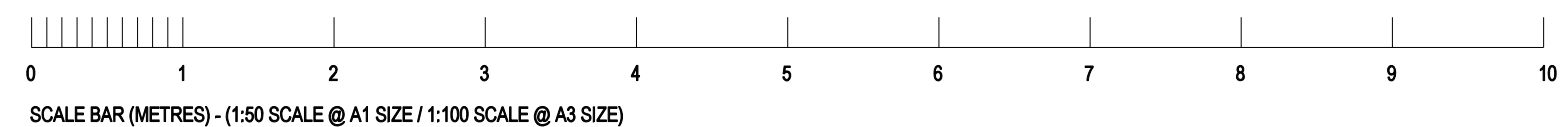

27.04.15 ISSUE FOR PLANNING & LB CONSENT
rev date reason by



Unit 6: Masons Yard
177 Westbourne Street t: +44 (0) 1273 201 830
Hove e: steve@searyarchitects.co.uk
East Sussex BN3 5FB w: www.searyarchitects.co.uk

project:	47 Marshmont Street, London, WC1N 1AP
client:	Mr M Abornes
dwg title:	Existing Rear Elevation 04 and Section 05
dwg no:	15-01-03
scale:	1:50 (@A1 SIZE)
project no:	0411
rev:	
date:	27.04.15
status:	PLANNING & LB