


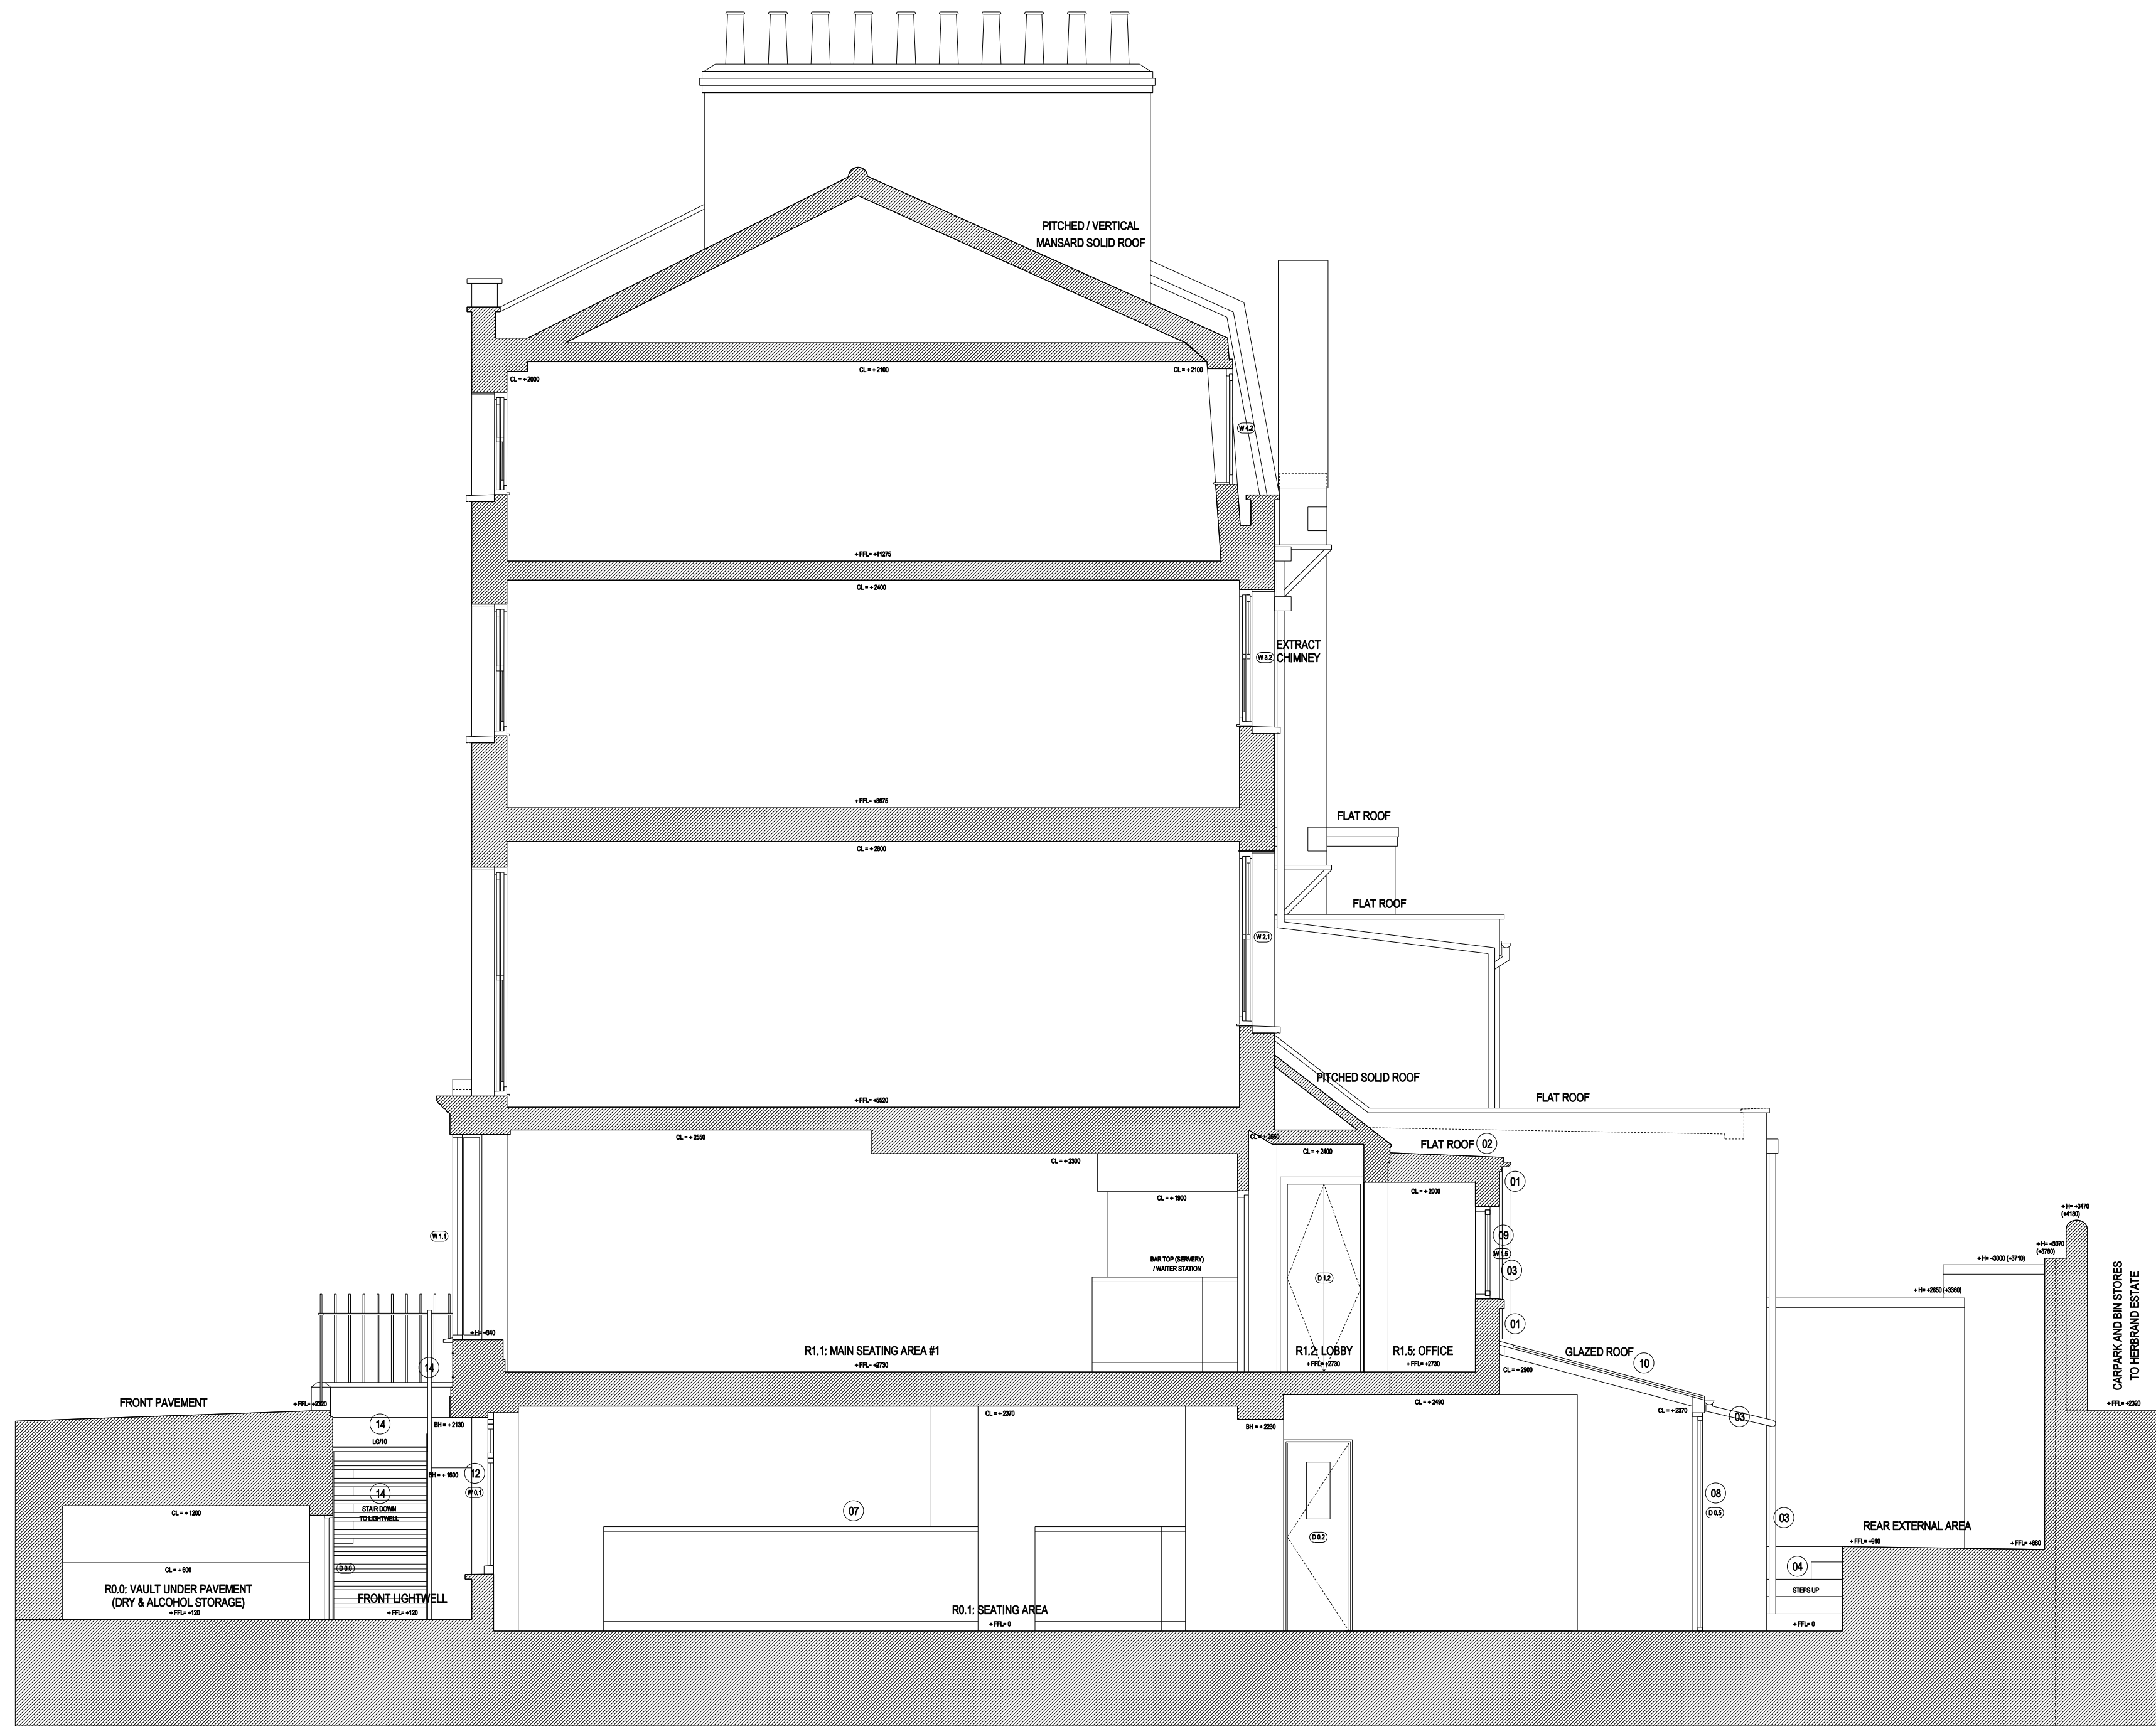

02 PROPOSED SECTION 02 (15-11-02)
Scale 1:50 (@A1 SIZE)



03 PROPOSED SECTION 03 (15-11-02)
Scale 1:50 (@A1 SIZE)

KEY / DESCRIPTION OF PROPOSED WORKS:

- GROUND FLOOR REAR EXTENSION CONSTRUCTED OF NEW EXTERNAL INSULATED CAVITY WALLS WITH AN OUTER SKIN OF OLD STOCK BRICK WORK TO MATCH THE EXISTING EXTERNAL WALLS.
- MID GREY COLOURED GRP (GLASS REINFORCED PLASTIC) FLAT ROOF WITH GRP EDGE UPSTANDS, WHITE PAINTED TIMBER FASCIA BOARDS, AND ASSOCIATED LEAD FLASHINGS
- BLACK PAINTED CONSERVATION STYLE TIMESAVER ALUMINIUM GUTTERING AND RAMP'S
- NEW BRICK STEPS AND RETAINING WALLS UP TO RETAINED REAR GARDEN
- CONNECT NEW OVEN EXTRACT HOOD TO EXISTING EXTRACT DUCTING INTERNALLY
- OMITTED
- SOUNDPROOF BOTH PARTY WALLS INTERNALLY WITH PIR RIGID INSULATION AND PLASTERBOARD
- CLEAR DOUBLE GLAZED WHITE PAINTED PPC ALUMINIUM FRAMED SLIDING EXTERNAL DOORS TO PROVIDE EXTERNAL ACCESS
- 2 NO. WHITE PAINTED CLEAR GLAZED OPENABLE TRADITIONALLY DETAILED HARDWOOD WINDOWS TO NEW OFFICE
- CLEAR DOUBLE GLAZED WHITE PAINTED PPC ALUMINIUM FRAMED GLAZED ROOF WITH ASSOCIATED LEAD FLASHINGS
- WHITE PAINTED PPC ALUMINIUM ACOUSTIC LOUVERED DOUBLE ACCESS DOORS TO CLIPBOARD CONTAINING EXISTING A/C CONDENSER UNIT
- CONSERVATION STYLE TRADITIONALLY DETAILED CLEAR DOUBLE GLAZED (FIRE RATED GLASS) FIXED WHITE PAINTED TIMBER FRAMED WINDOW TO FRONT ELEVATION LIGHTWELL
- CONSERVATION STYLE TRADITIONALLY DETAILED 6-PANEL MOULDED ENTRANCE DOOR WITH TOP 2 NO. PANEES CLEAR FIRE RATED GLASS VISION PANELS AND BRASS IRONMONGERY
- NEW EXTERNAL STAIRCASE CONSTRUCTED OF BLACK PAINTED MILD STEEL CHECKER PLATE TREADS, BLACK PAINTED HANDRAIL AND 20mm DIAMETER VERTICAL SPIGULES AT 100mm CENTRES
- REMOVE PART OF LOW LEVEL WALL TO FORM NEW STAIR ENTRANCE LOCATION
- NEW BLACK PAINTED MILD STEEL GATE TO MATCH DETAILING OF EXISTING REMOVED, TO NEW LOCATION
- REINSTATE RAILINGS TO MATCH EXISTING WHERE GATE REMOVED

27.04.15 ISSUE FOR PLANNING & LB CONSENT

rev date reason by



Unit 6: Masons Yard
177 Westbourne Street t: +44 (0) 1273 201 830
Hove e: steve@searyarchitects.co.uk
East Sussex BN3 5FB w: www.searyarchitects.co.uk

project: 47 Marchmont Street, London, WC1N 1AP
client: Mr M Abornnes
dwg title: Proposed Sections 02 & 03
dwg no: 15-11-02 rev:
scale: 1:50 (@A1 SIZE) date: 27.04.15
project no: 0411 status: PLANNING & LB

