


B

B

A

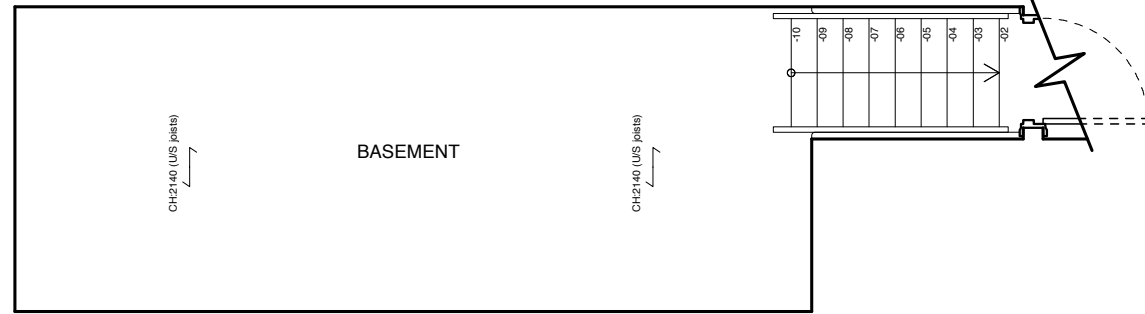


ALTERATIONS TO 17 HONEYBOURNE ROAD, LONDON NW6 1HH FOR IMOGEN AND JAMES STRACHAN  
 BASEMENT PLAN AS EXISTING

**Scale 1:50 @ A3    Date 27 03 15**

**IAN HAY architects ltd, 11 Halton Road, London N1 2EN, tel 020 7688 1589**

drawing no. **191/01**


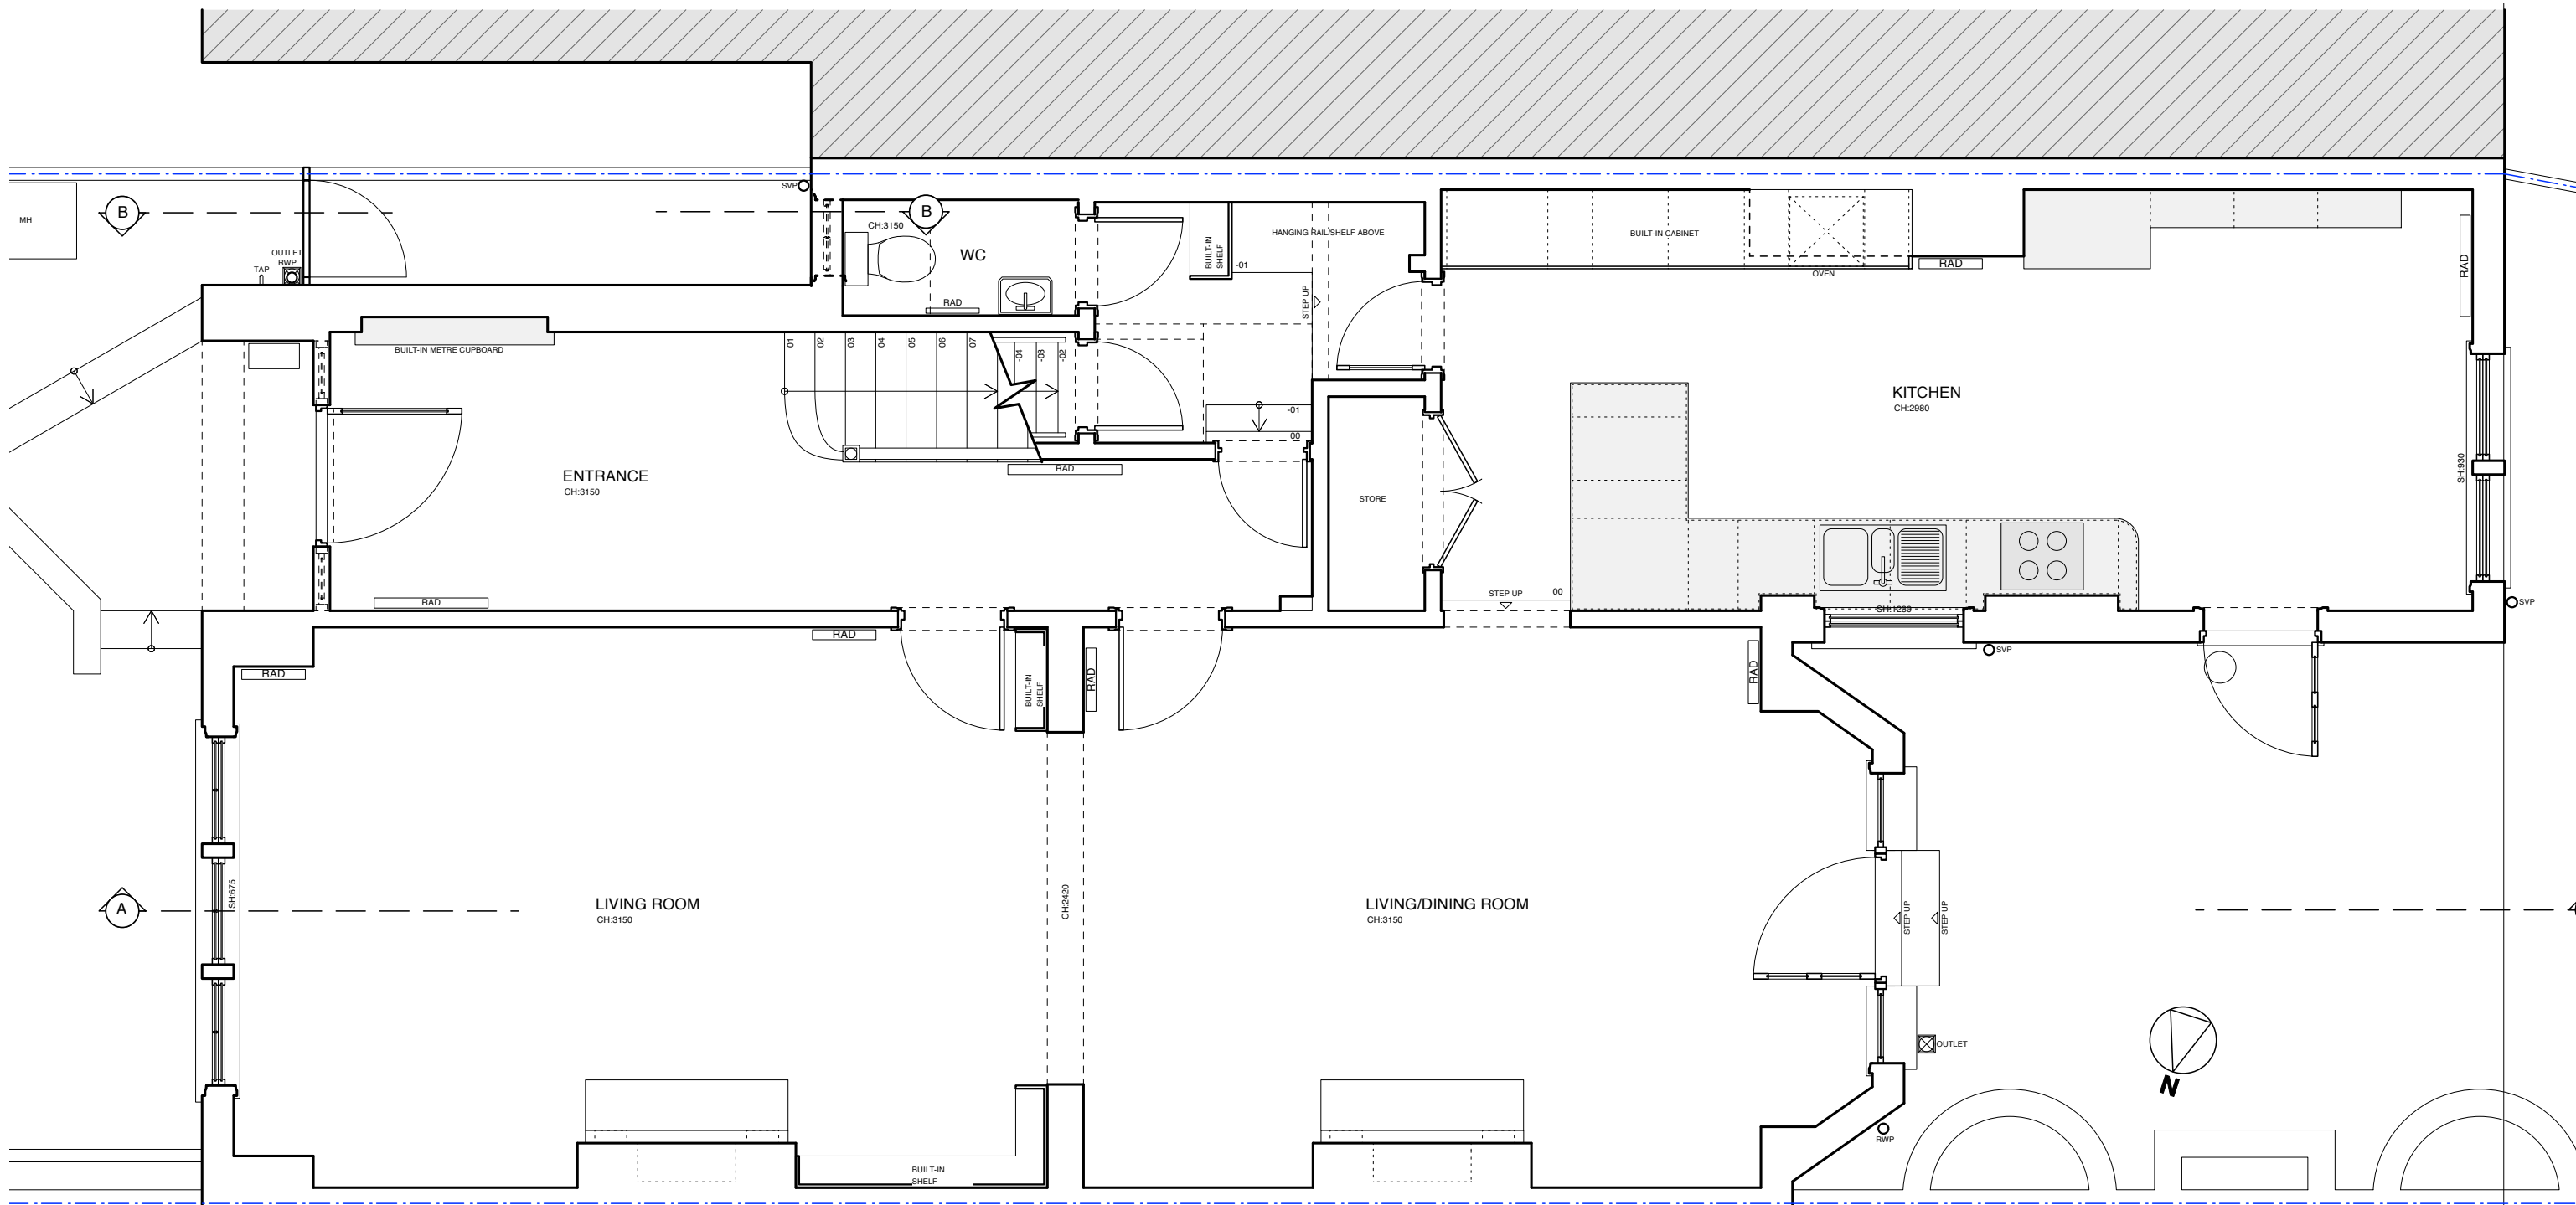


ALTERATIONS TO 17 HONEYBOURNE ROAD, LONDON NW6 1HH FOR IMOGEN AND JAMES STRACHAN  
 GROUND FLOOR PLAN AS EXISTING  
**Scale 1:50 @ A3    Date 27 03 15**  
**IAN HAY architects ltd, 11 Halton Road, London N1 2EN, tel 020 7688 1589**  
 drawing no. **191/02**

B

B

A

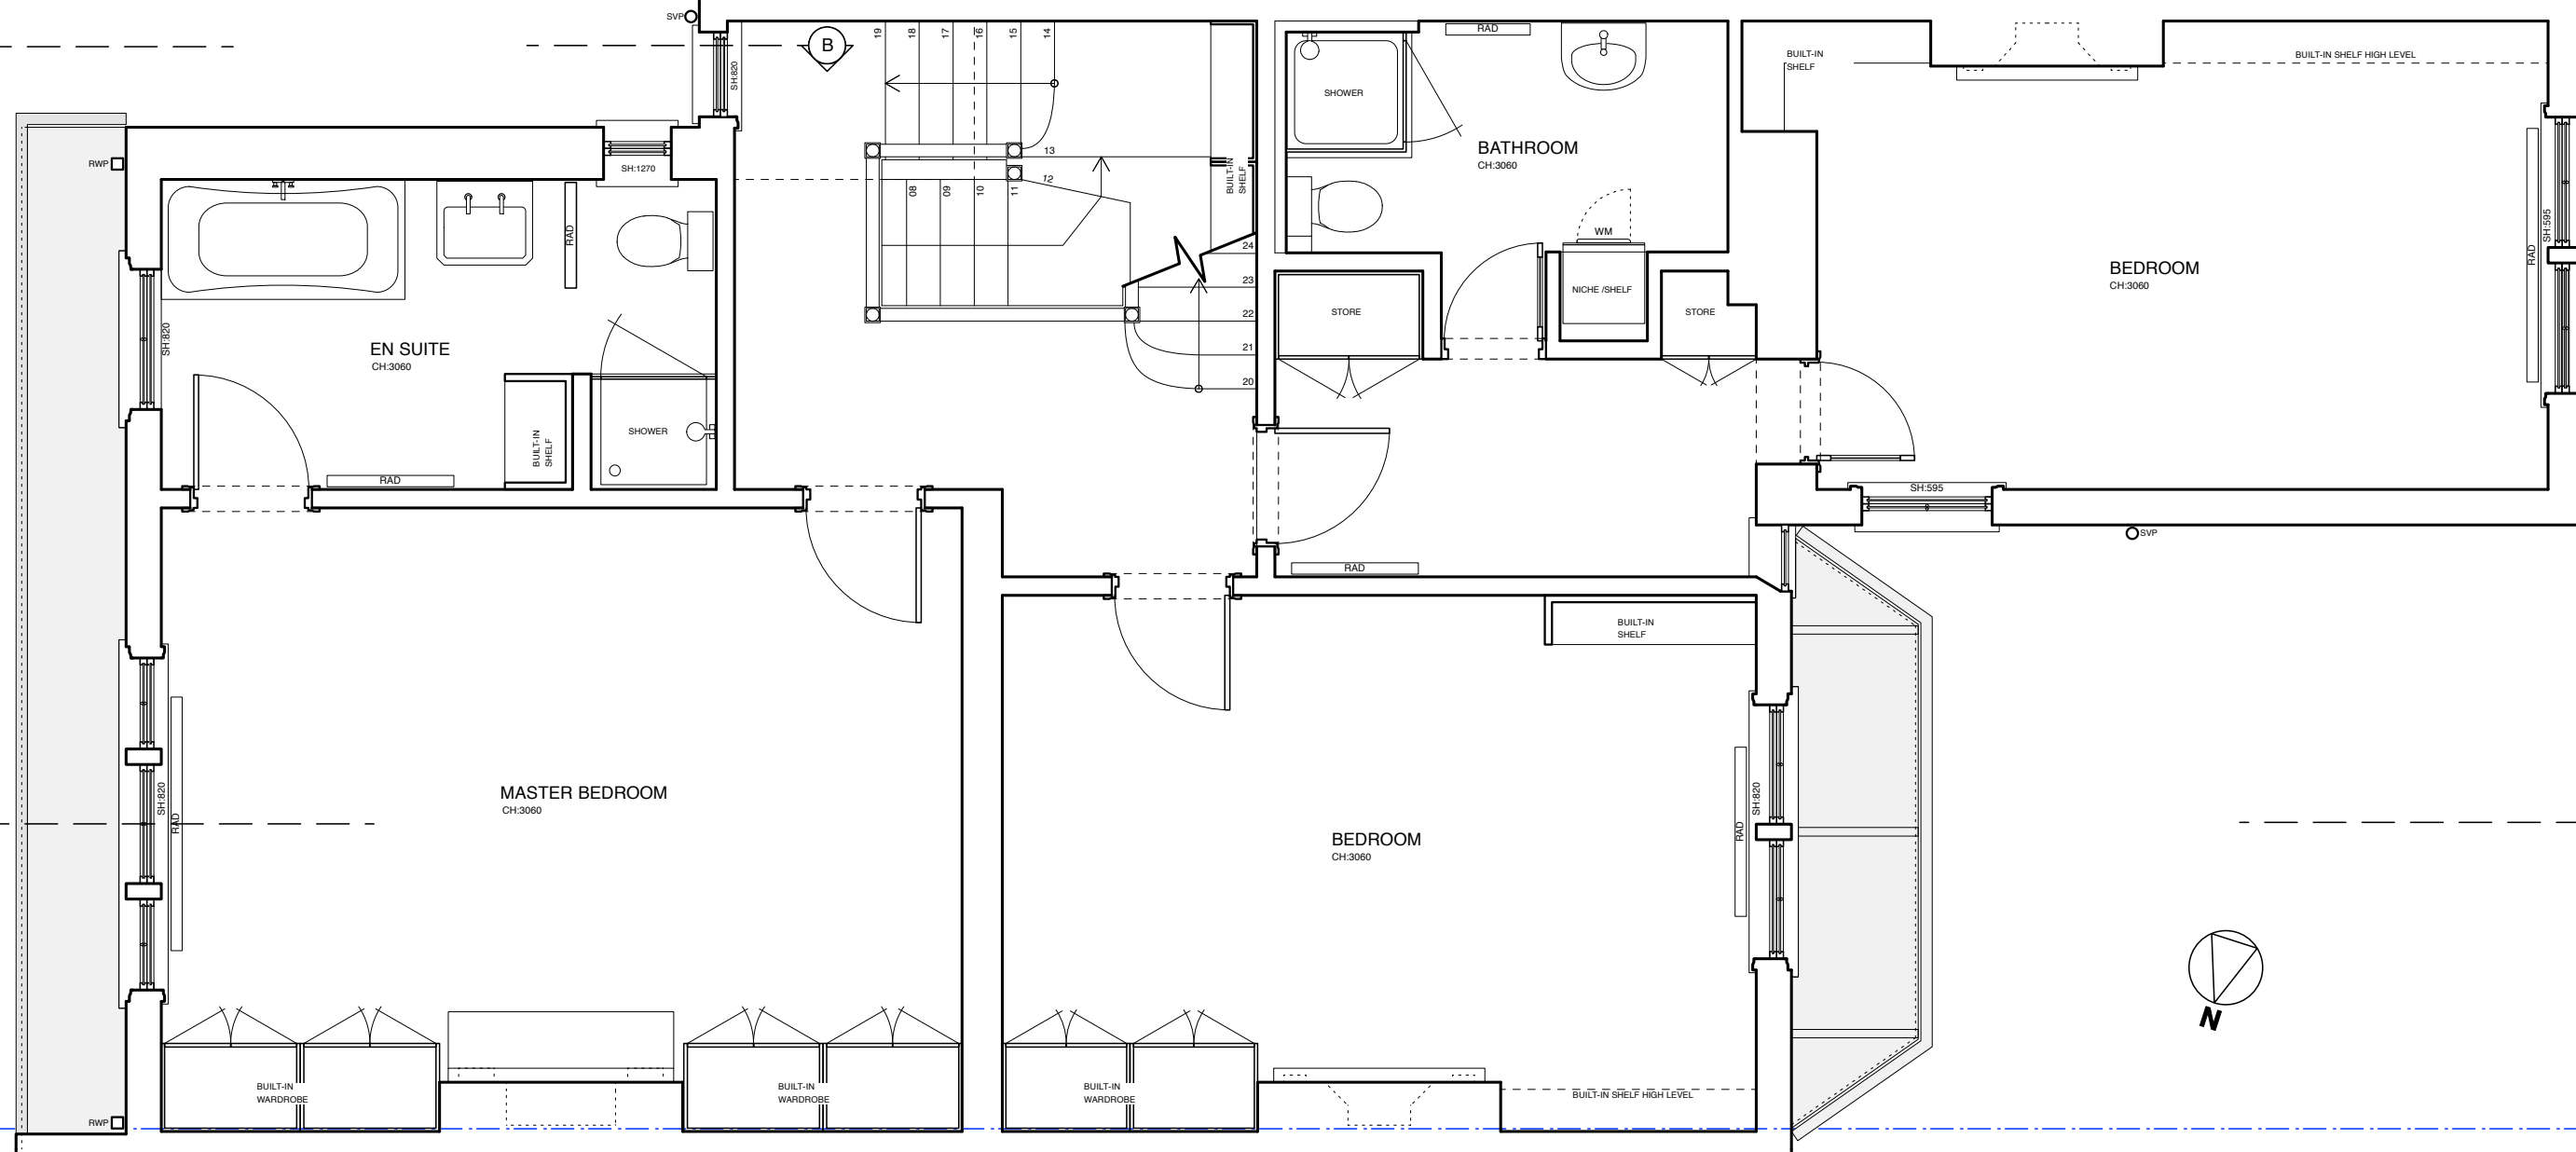 

ALTERATIONS TO 17 HONEYBOURNE ROAD, LONDON NW6 1HH FOR IMOGEN AND JAMES STRACHAN  
FIRST FLOOR PLAN AS EXISTING


Scale 1:50 @ A3 Date 27 03 15

IAN HAY architects ltd, 11 Halton Road, London N1 2EN, tel 020 7688 1589


drawing no: 191/03

B

A

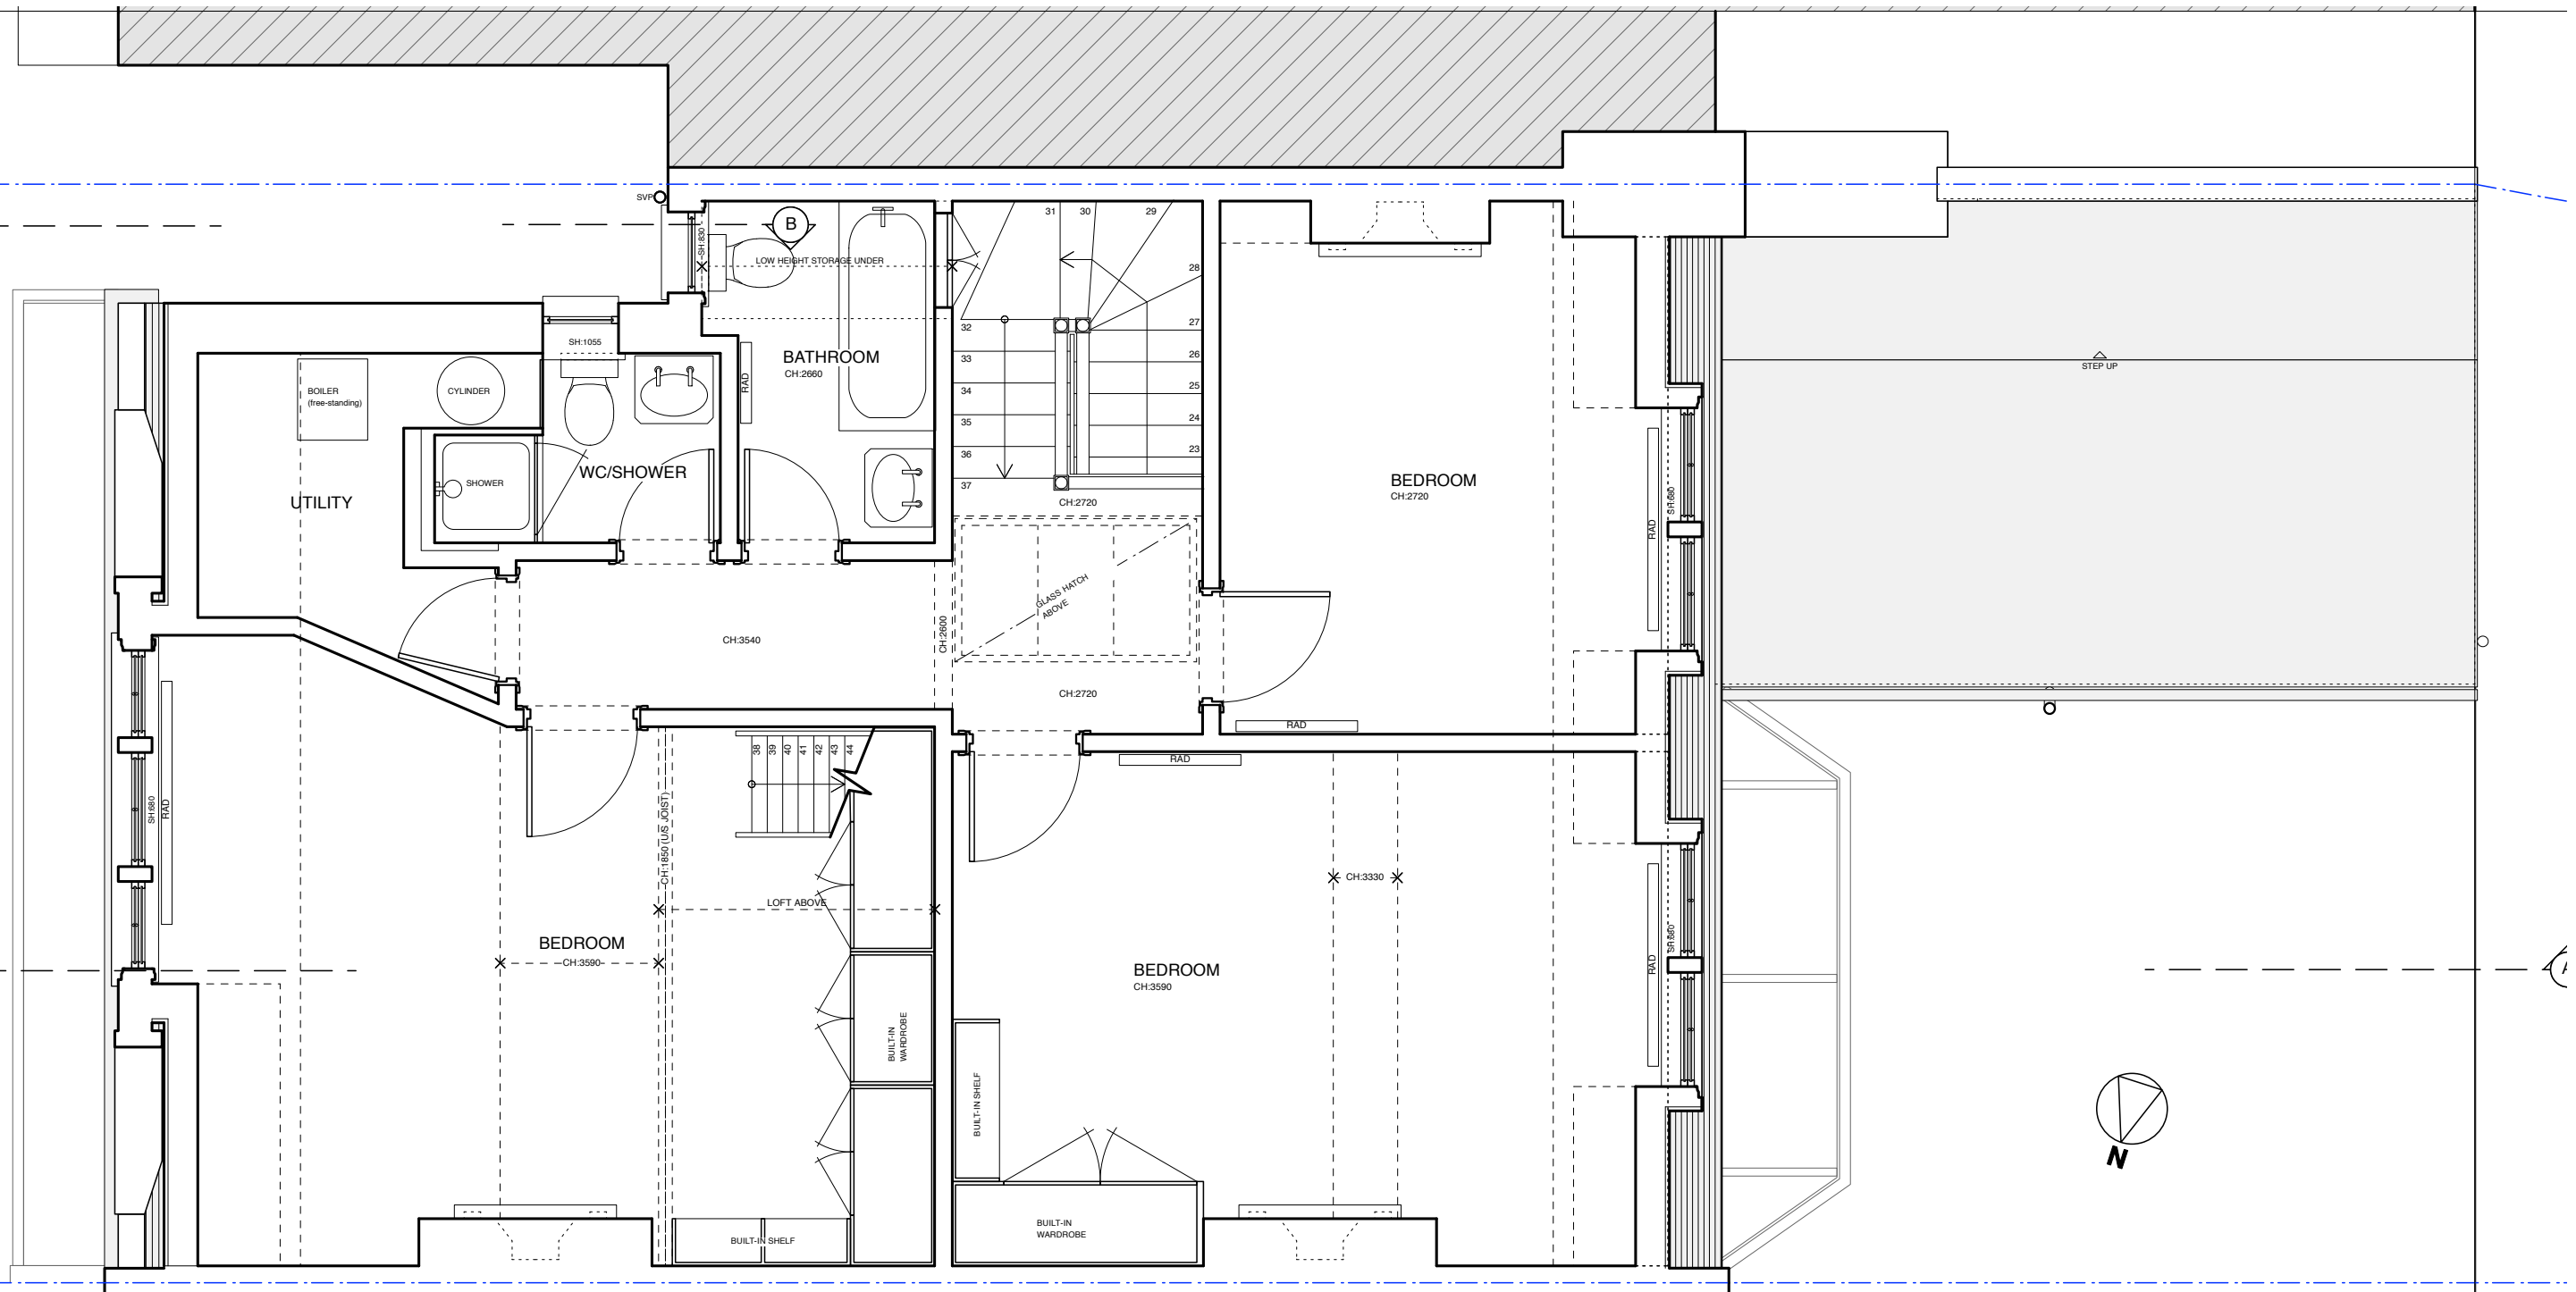


ALTERATIONS TO 17 HONEYBOURNE ROAD, LONDON NW6 1HH FOR IMOGEN AND JAMES STRACHAN  
 SECOND FLOOR PLAN AS EXISTING  
**Scale 1:50 @ A3     Date 27 03 15**  
**IAN HAY architects ltd, 11 Halton Road, London N1 2EN, tel 020 7688 1589**  
 drawing no. 191/04

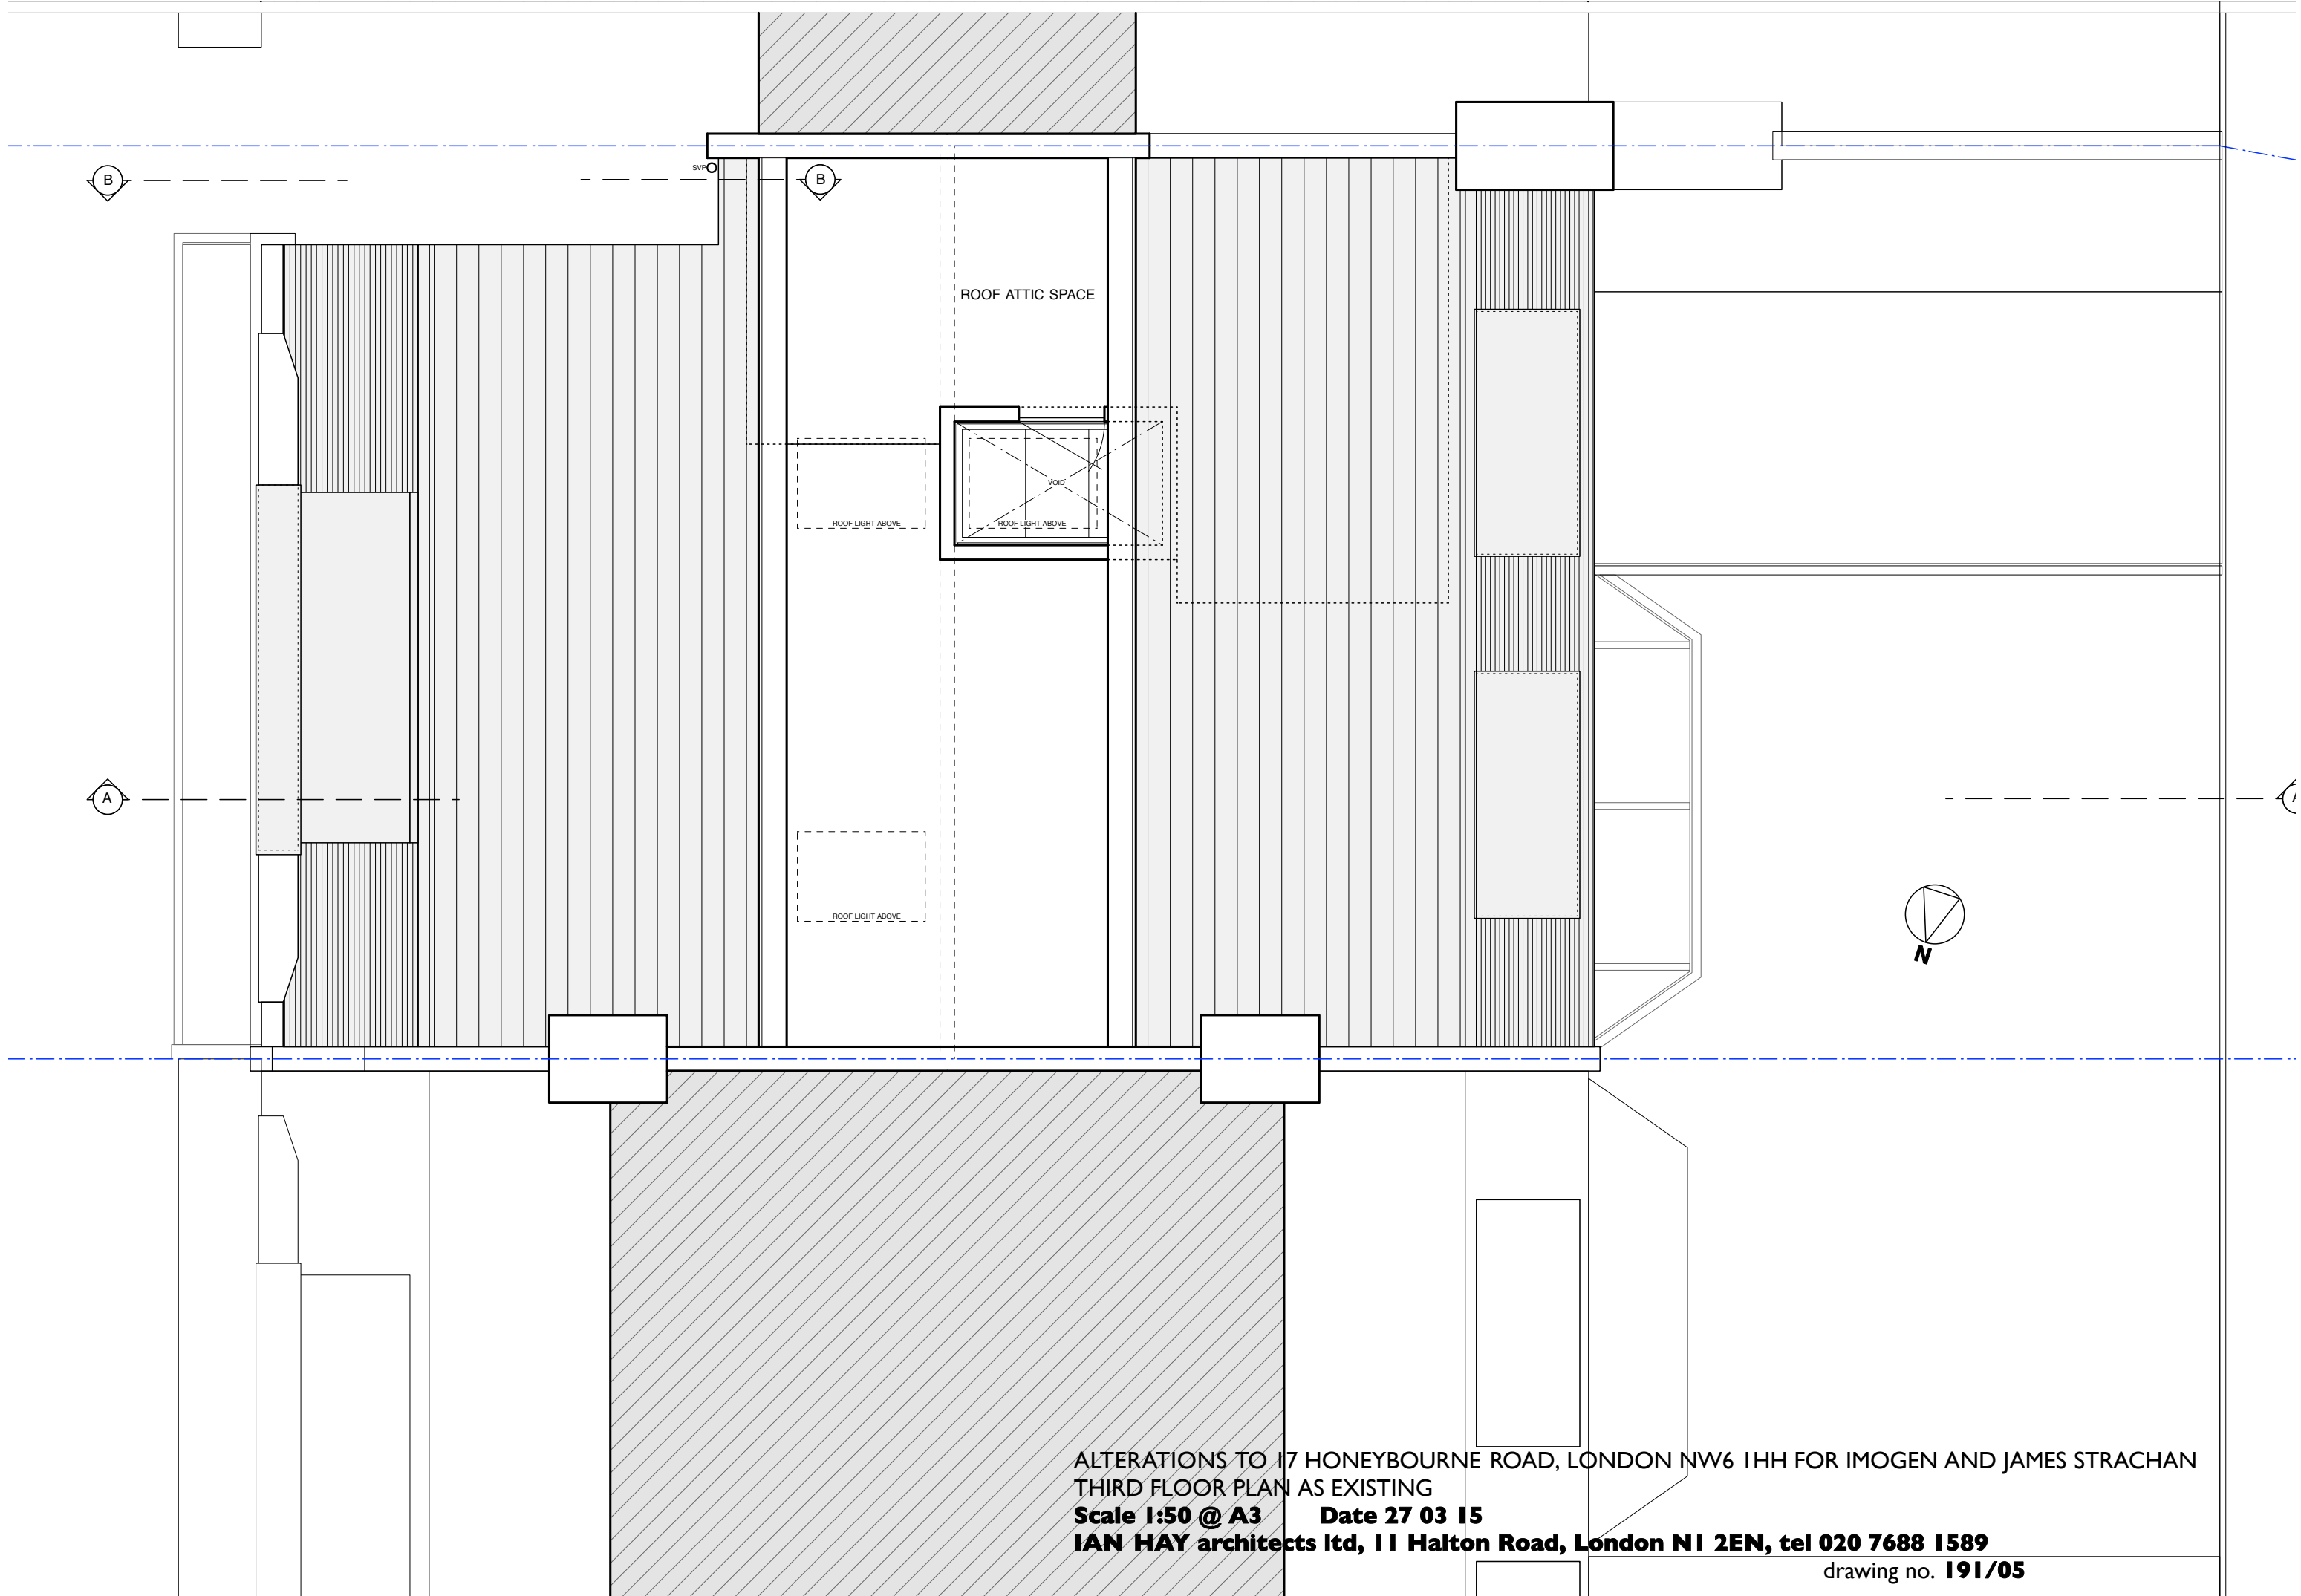


ALTERATIONS TO 17 HONEYBOURNE ROAD, LONDON NW6 1HH FOR IMOGEN AND JAMES STRACHAN  
THIRD FLOOR PLAN AS EXISTING  
Scale 1:50 @ A3      Date 27 03 15  
IAN HAY architects ltd, 11 Halton Road, London N1 2EN, tel 020 7688 1589

drawing no. 191/05

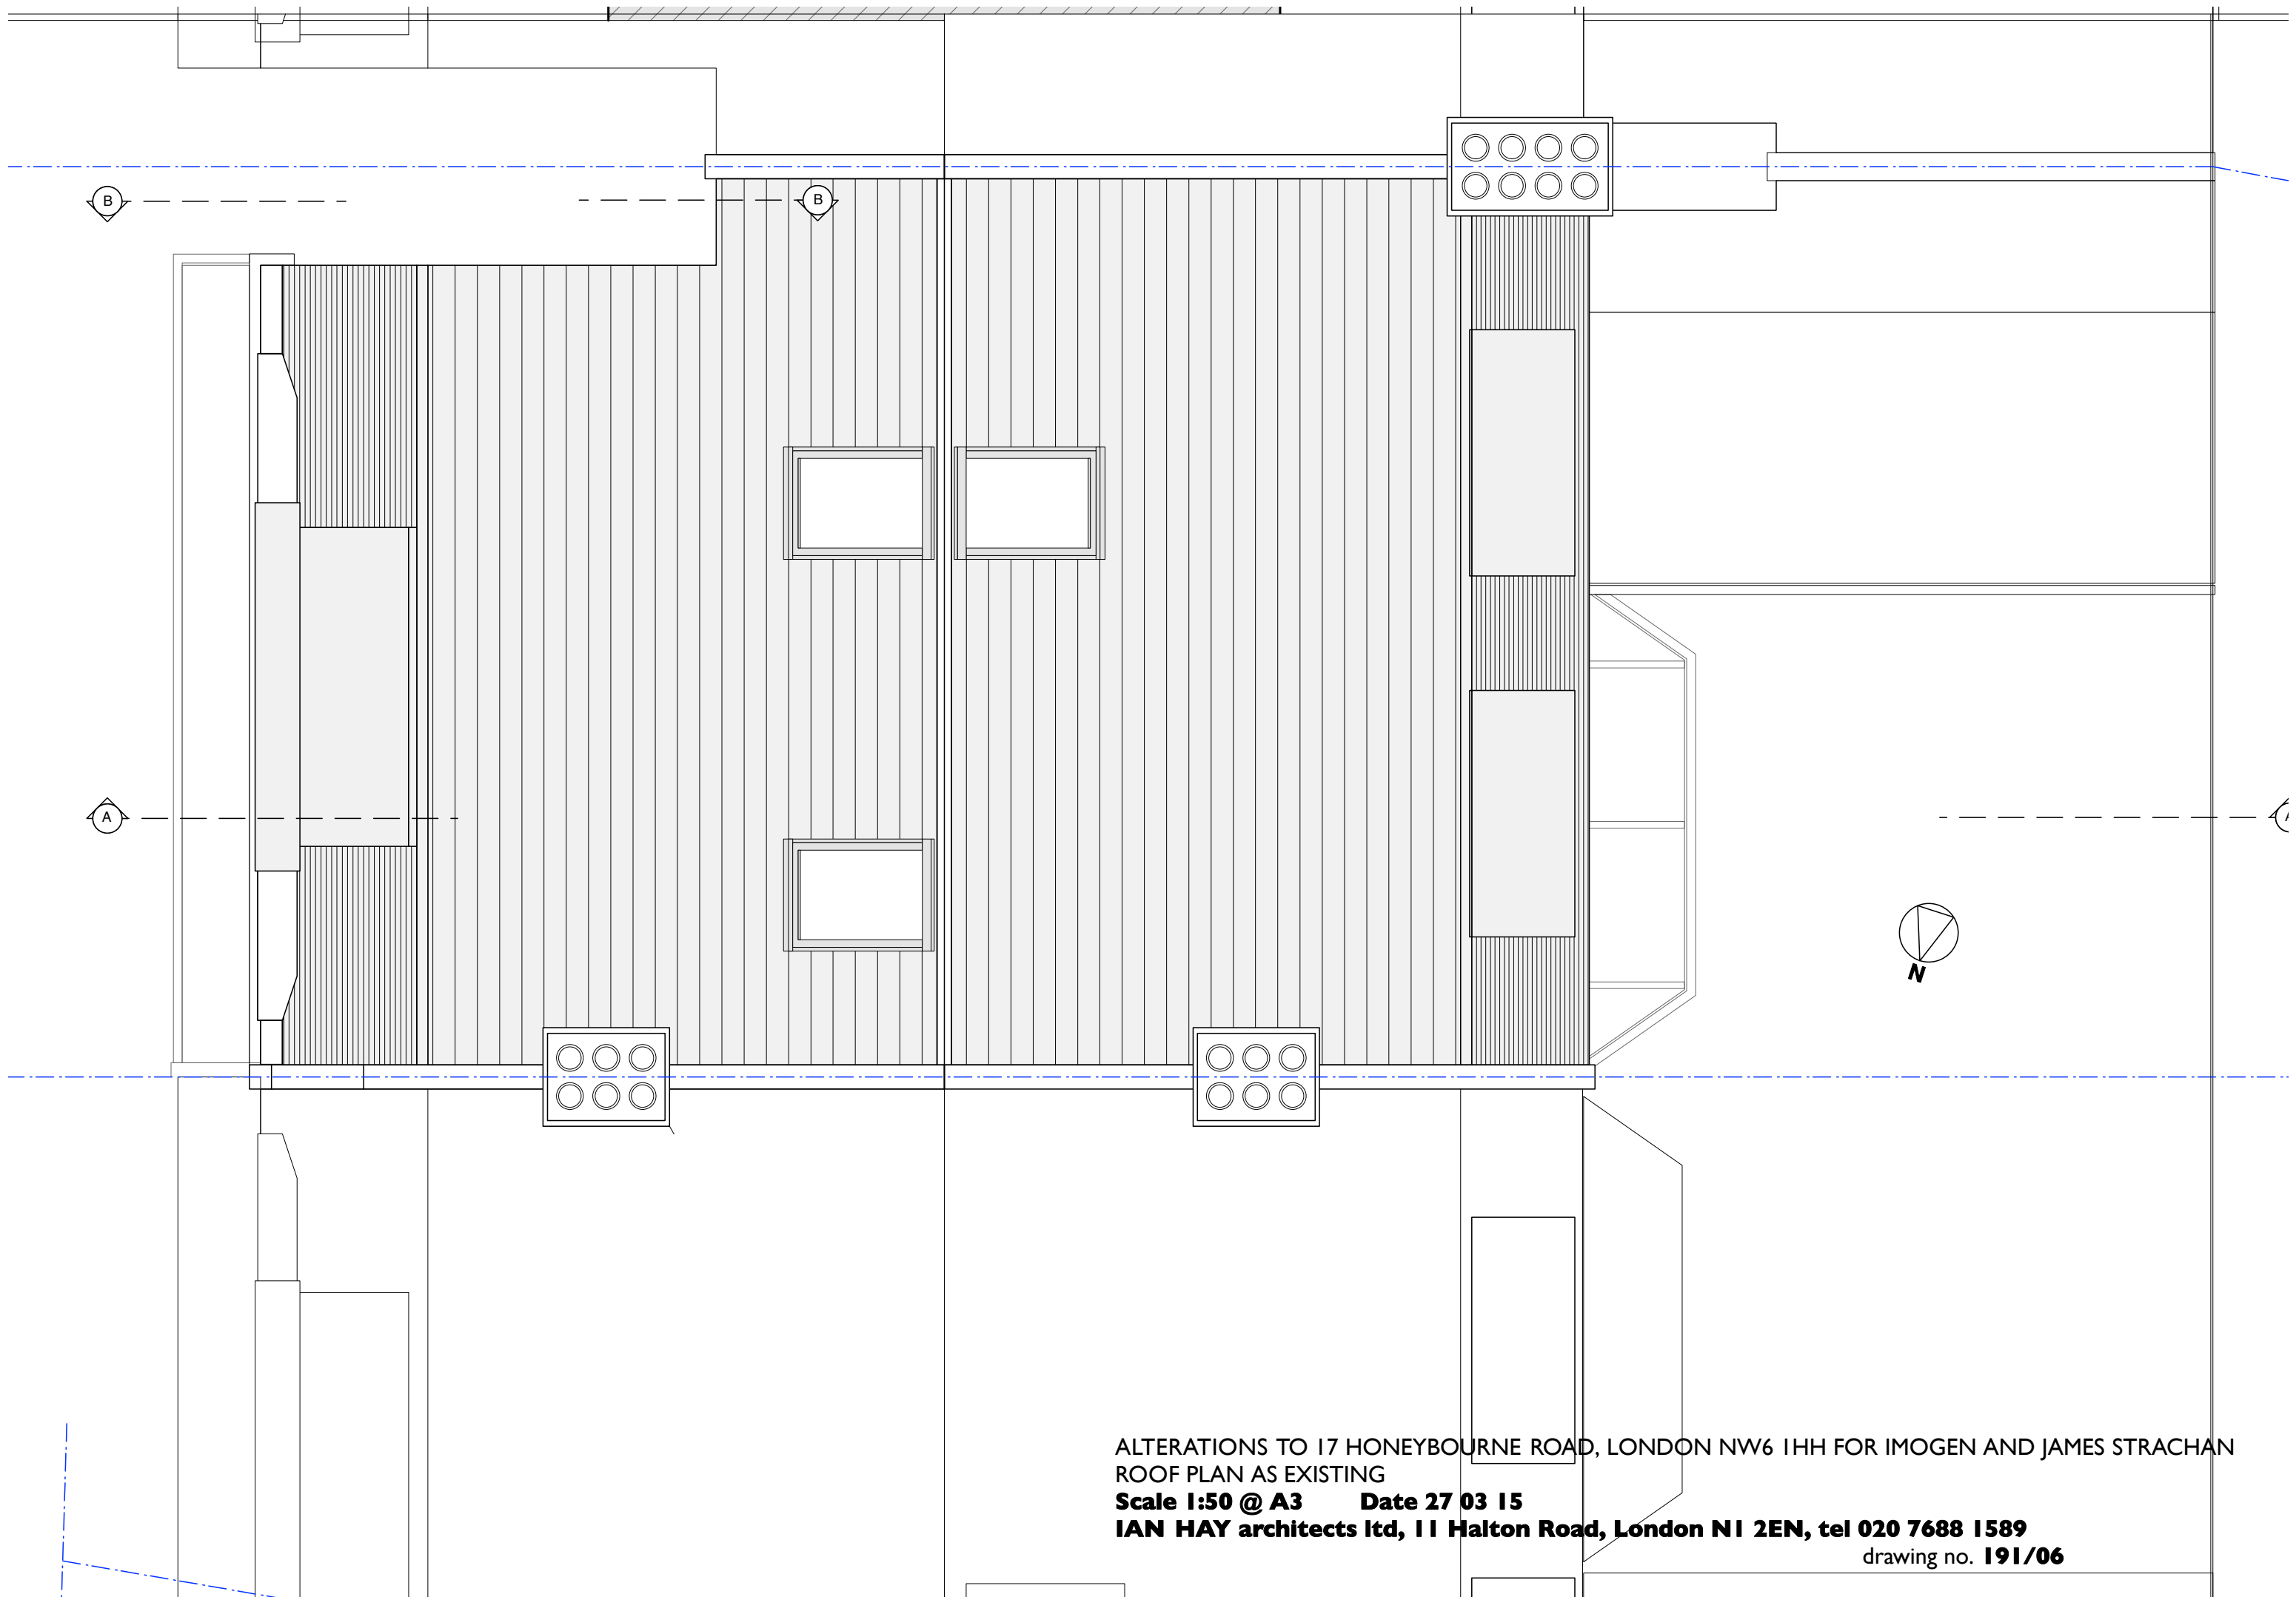

ALTERATIONS TO 17 HONEYBOURNE ROAD, LONDON NW6 1HH FOR IMOGEN AND JAMES STRACHAN  
ROOF PLAN AS EXISTING  
**Scale 1:50 @ A3    Date 27 03 15**  
**IAN HAY architects ltd, 11 Halton Road, London N1 2EN, tel 020 7688 1589**  
drawing no. **191/06**

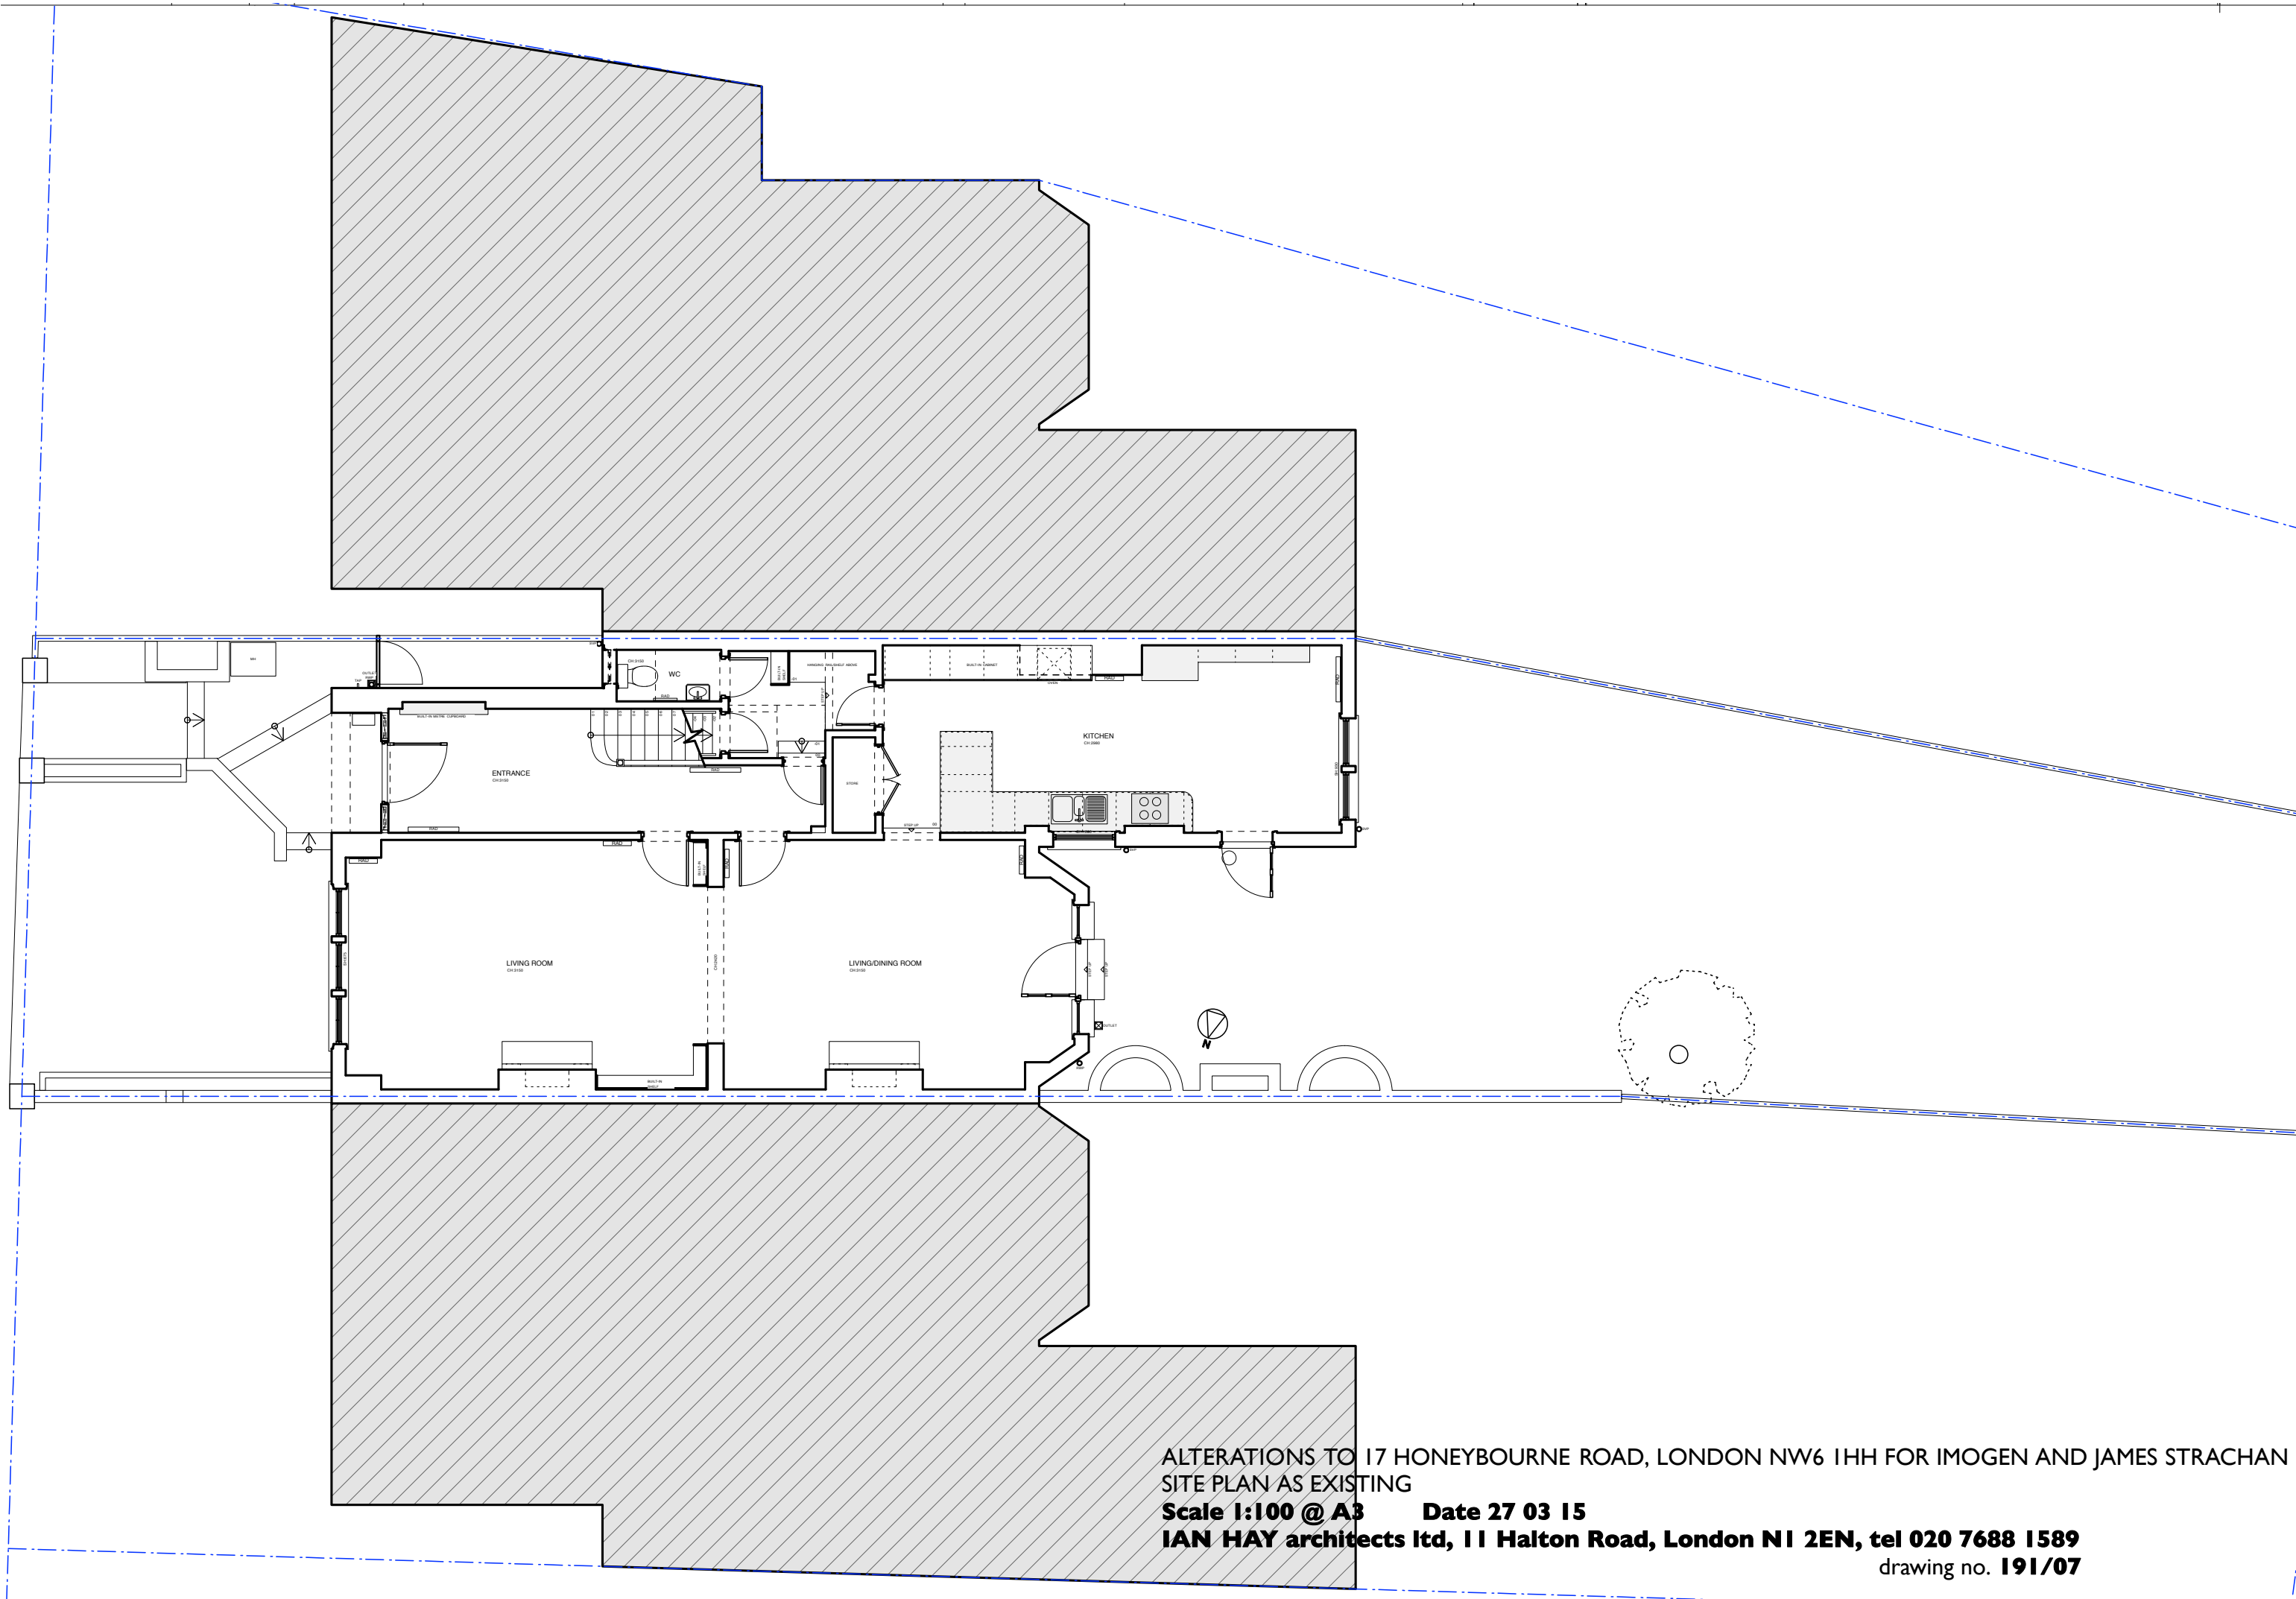

ALTERATIONS TO 17 HONEYBOURNE ROAD, LONDON NW6 1HH FOR IMOGEN AND JAMES STRACHAN  
SITE PLAN AS EXISTING

Scale 1:100 @ A3 Date 27 03 15

IAN HAY architects ltd, 11 Halton Road, London N1 2EN, tel 020 7688 1589

drawing no. 191/07




ALTERATIONS TO 17 HONEYBOURNE ROAD, LONDON NW6 1HH FOR IMOGEN AND JAMES STRACHAN  
REAR ELEVATION AS EXISTING

**Scale 1:100 @ A3      Date 27 03 15**

**IAN HAY architects ltd, 11 Halton Road, London N1 2EN, tel 020 7688 1589**

drawing no. **191/08**



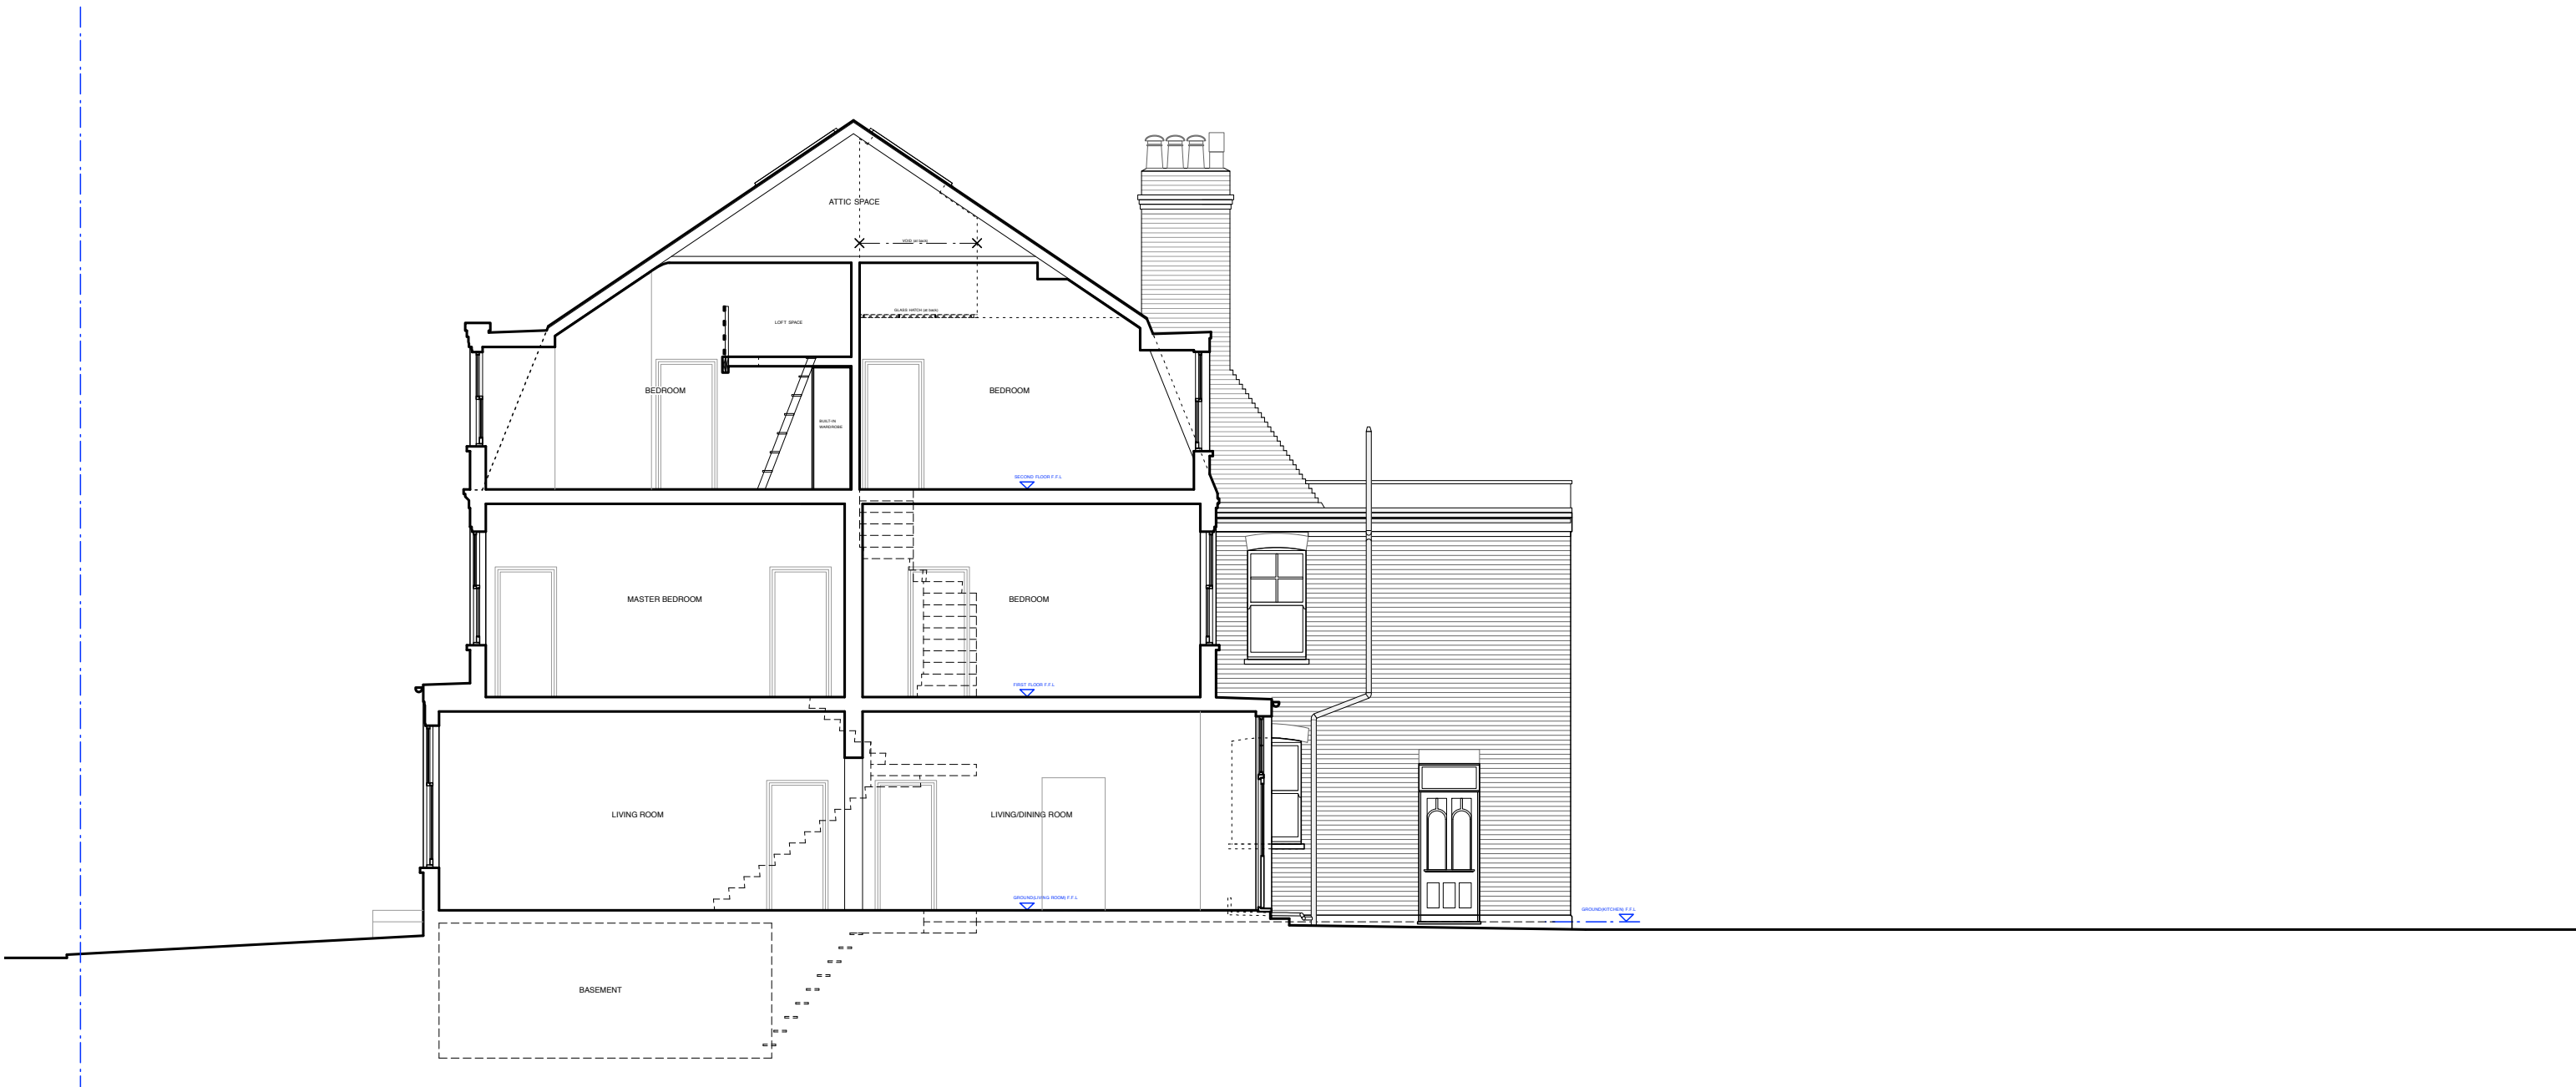


ALTERATIONS TO 17 HONEYBOURNE ROAD, LONDON NW6 1HH FOR IMOGEN AND JAMES STRACHAN  
SECTION AS EXISTING

Scale 1:100 @ A3 Date 27 03 15

IAN HAY architects ltd, 11 Halton Road, London N1 2EN, tel 020 7688 1589

drawing no. 191/09

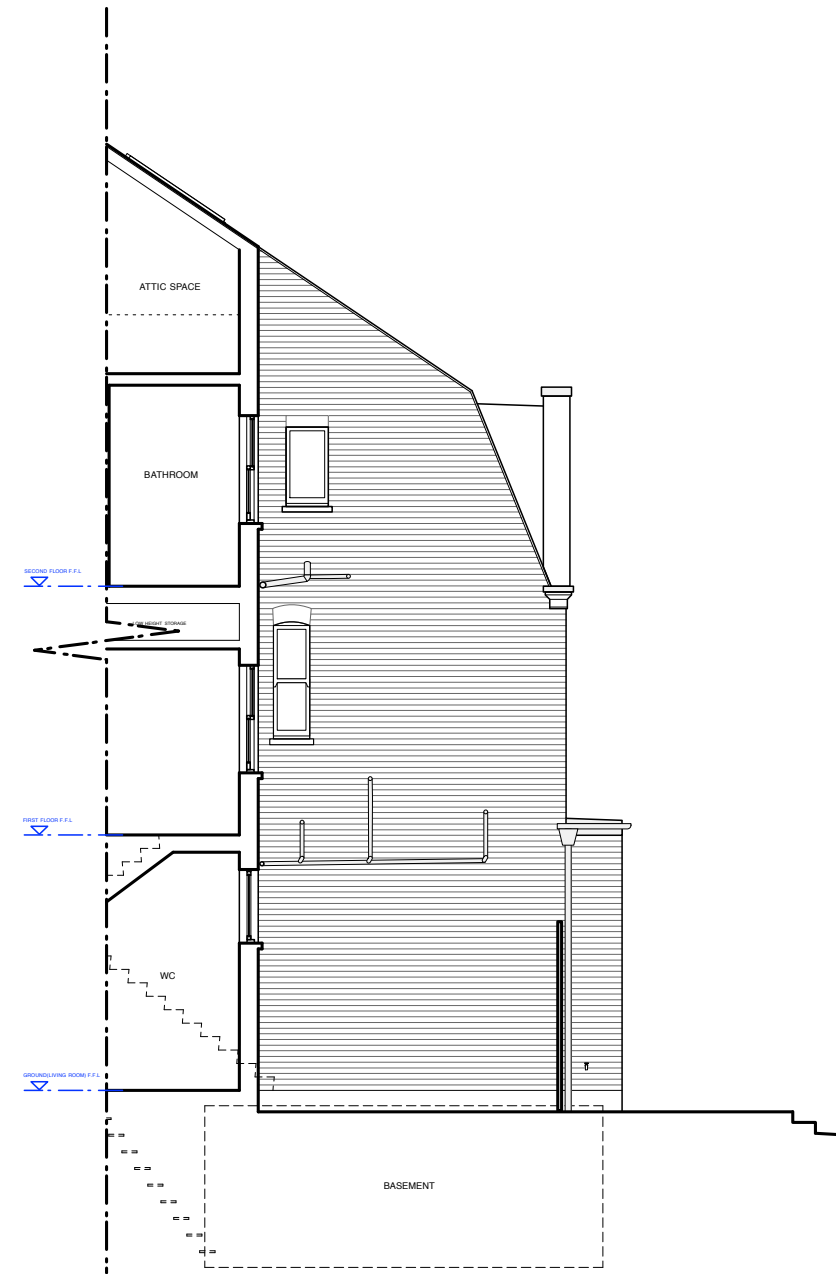

ALTERATIONS TO 17 HONEYBOURNE ROAD, LONDON NW6 1HH FOR IMOGEN AND JAMES STRACHAN  
 FRONT ELEVATION AS EXISTING

Scale 1:100 @ A3 Date 27 03 15

IAN HAY architects ltd, 11 Halton Road, London N1 2EN, tel 020 7688 1589

drawing no. 191/10