



NOTES


◆ Light

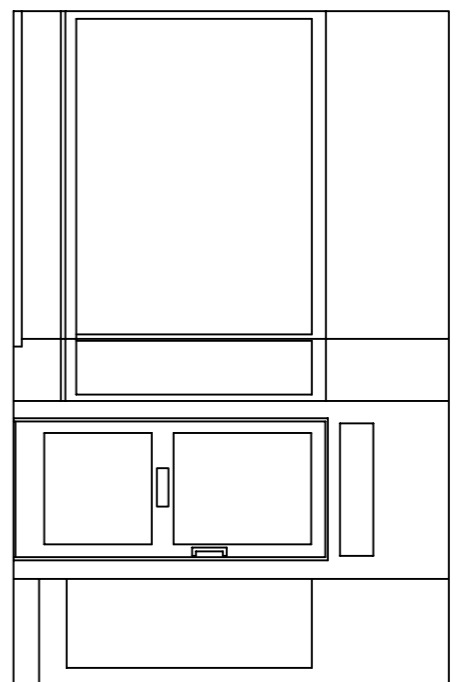


SECTION A-A

 


SECTION B-B

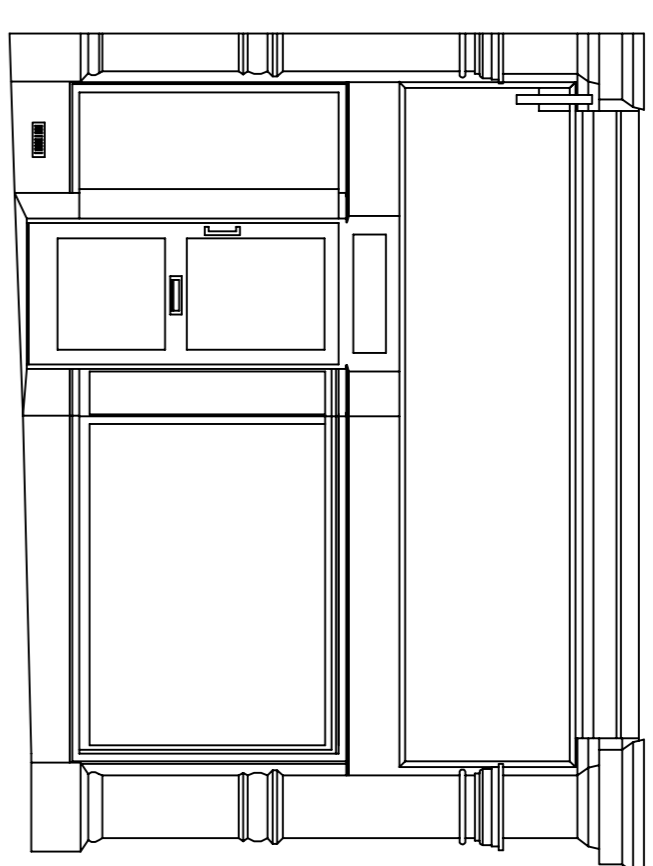


FRONT ELEVATION

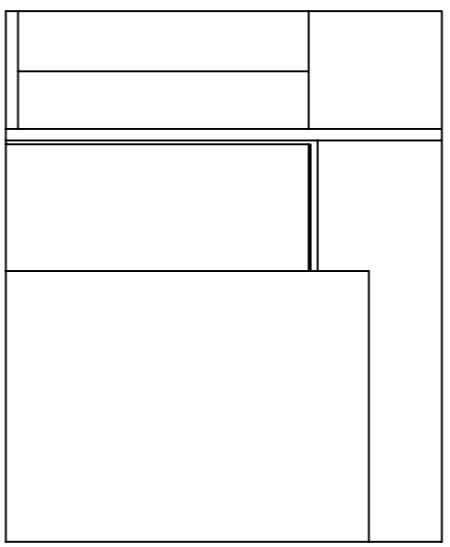


SECTION C-C

 

SECTION D-D

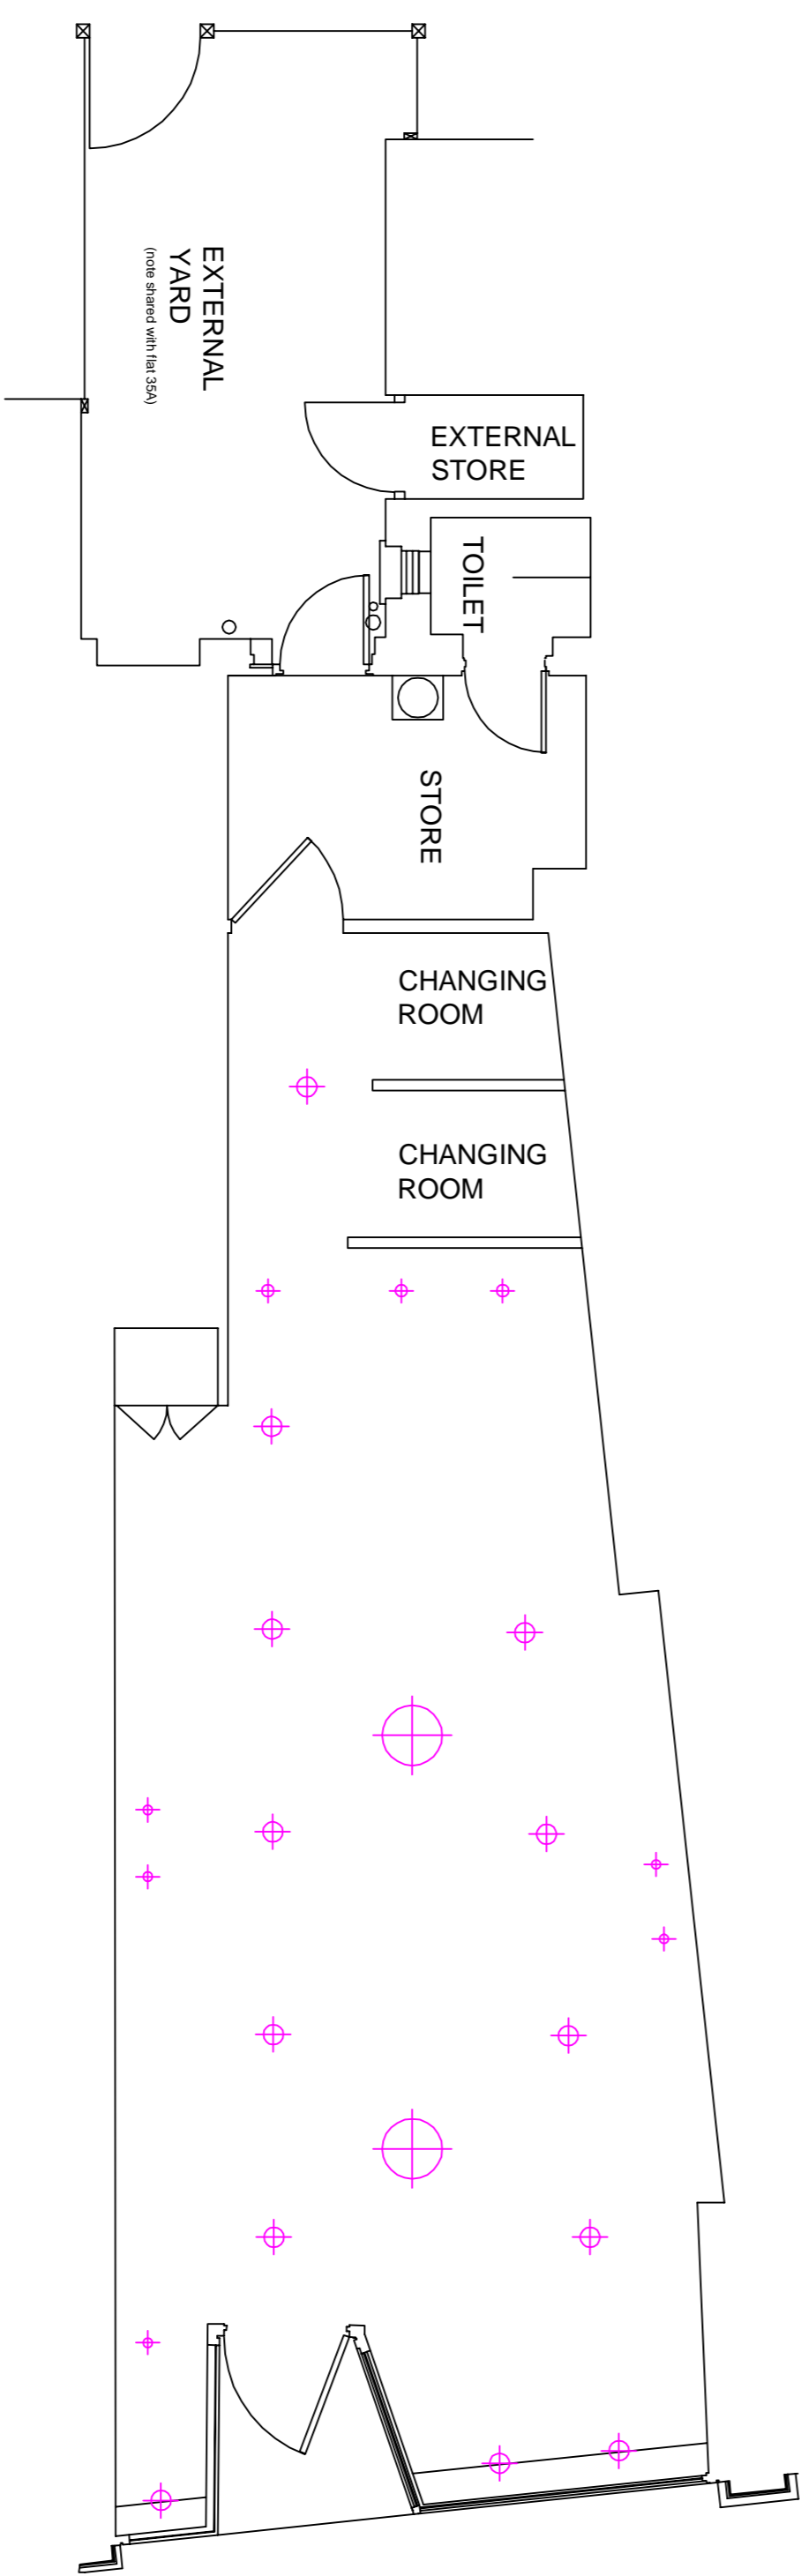

BASEMENT FLOOR PLAN

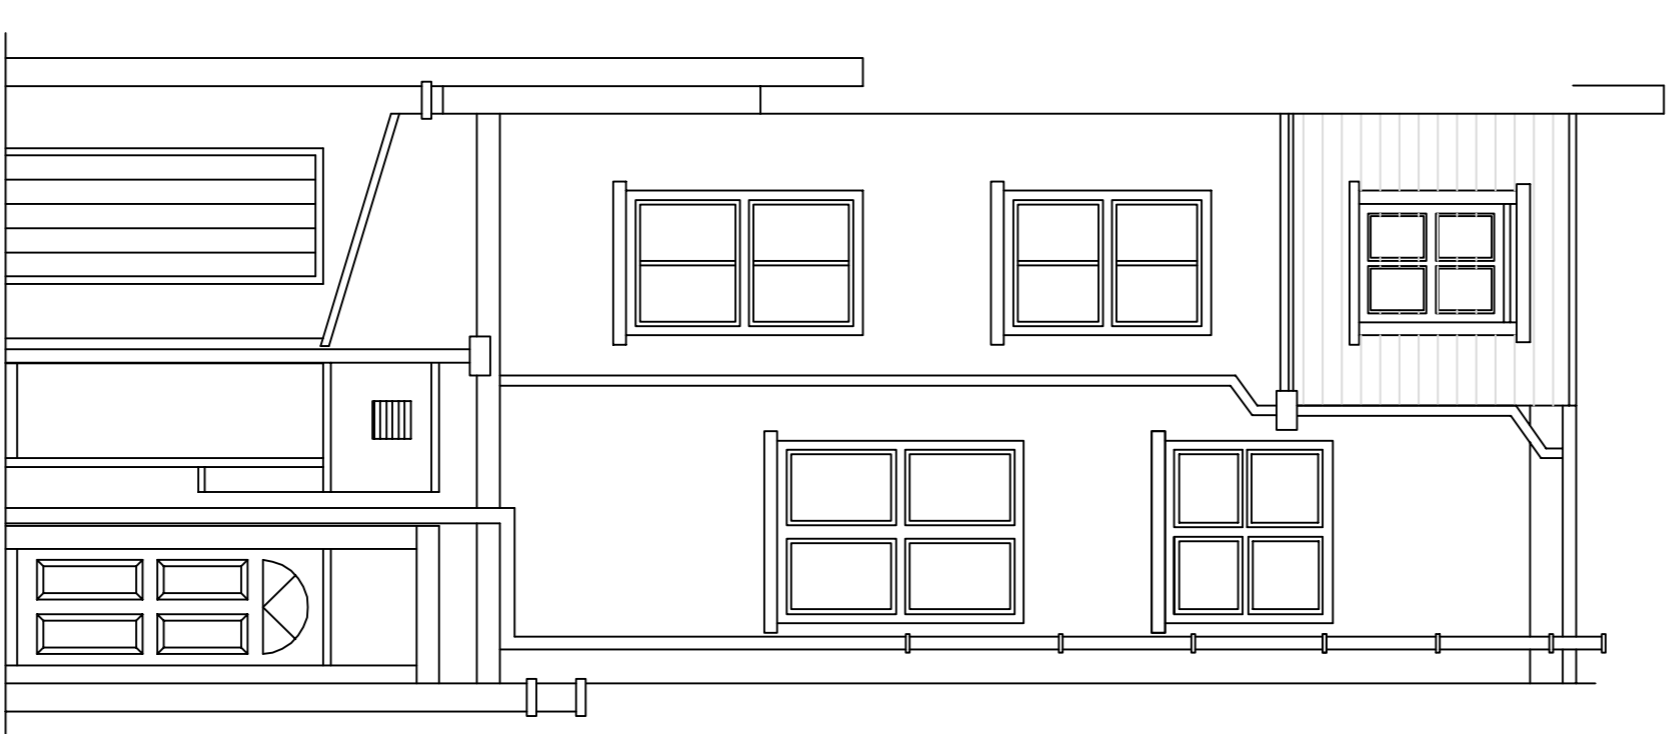

REAR ELEVATION

A	MAY 15	REAR ELEVATION ADDED
---	--------	----------------------

CLIENT
LADY OF LEISURE LIMITED

JOB TITLE

35 HEATH ROAD
HAMPSSTEAD
NW3 6TR

DRAWING TITLE
SHOP FRONT, GROUND FLOOR PLAN
AND SECTIONS

**CHETWOOD
LAWTON &
MORRISON**
CHARTERED SURVEYORS

28 HIGH STREET, CAMBERLEY
SURREY GU15 5SX TEL. (01276 21133)



SCALE 1:50

DATE NOV 2014 DRAWN BY CJD

DRAWING NO 1310-01 REV A