


ALL DIMENSIONS ARE IN mm UNLESS NOTED OTH
 N.G.R | E: 528879 N: 184770
 CONCESSION REQUIRED | NO

NOTES:

NOTE:
 GRP PANELS HAVE REPLACED
 PLYWOOD PANELS IN FRONT
 OF EXISTING ANTENNAS

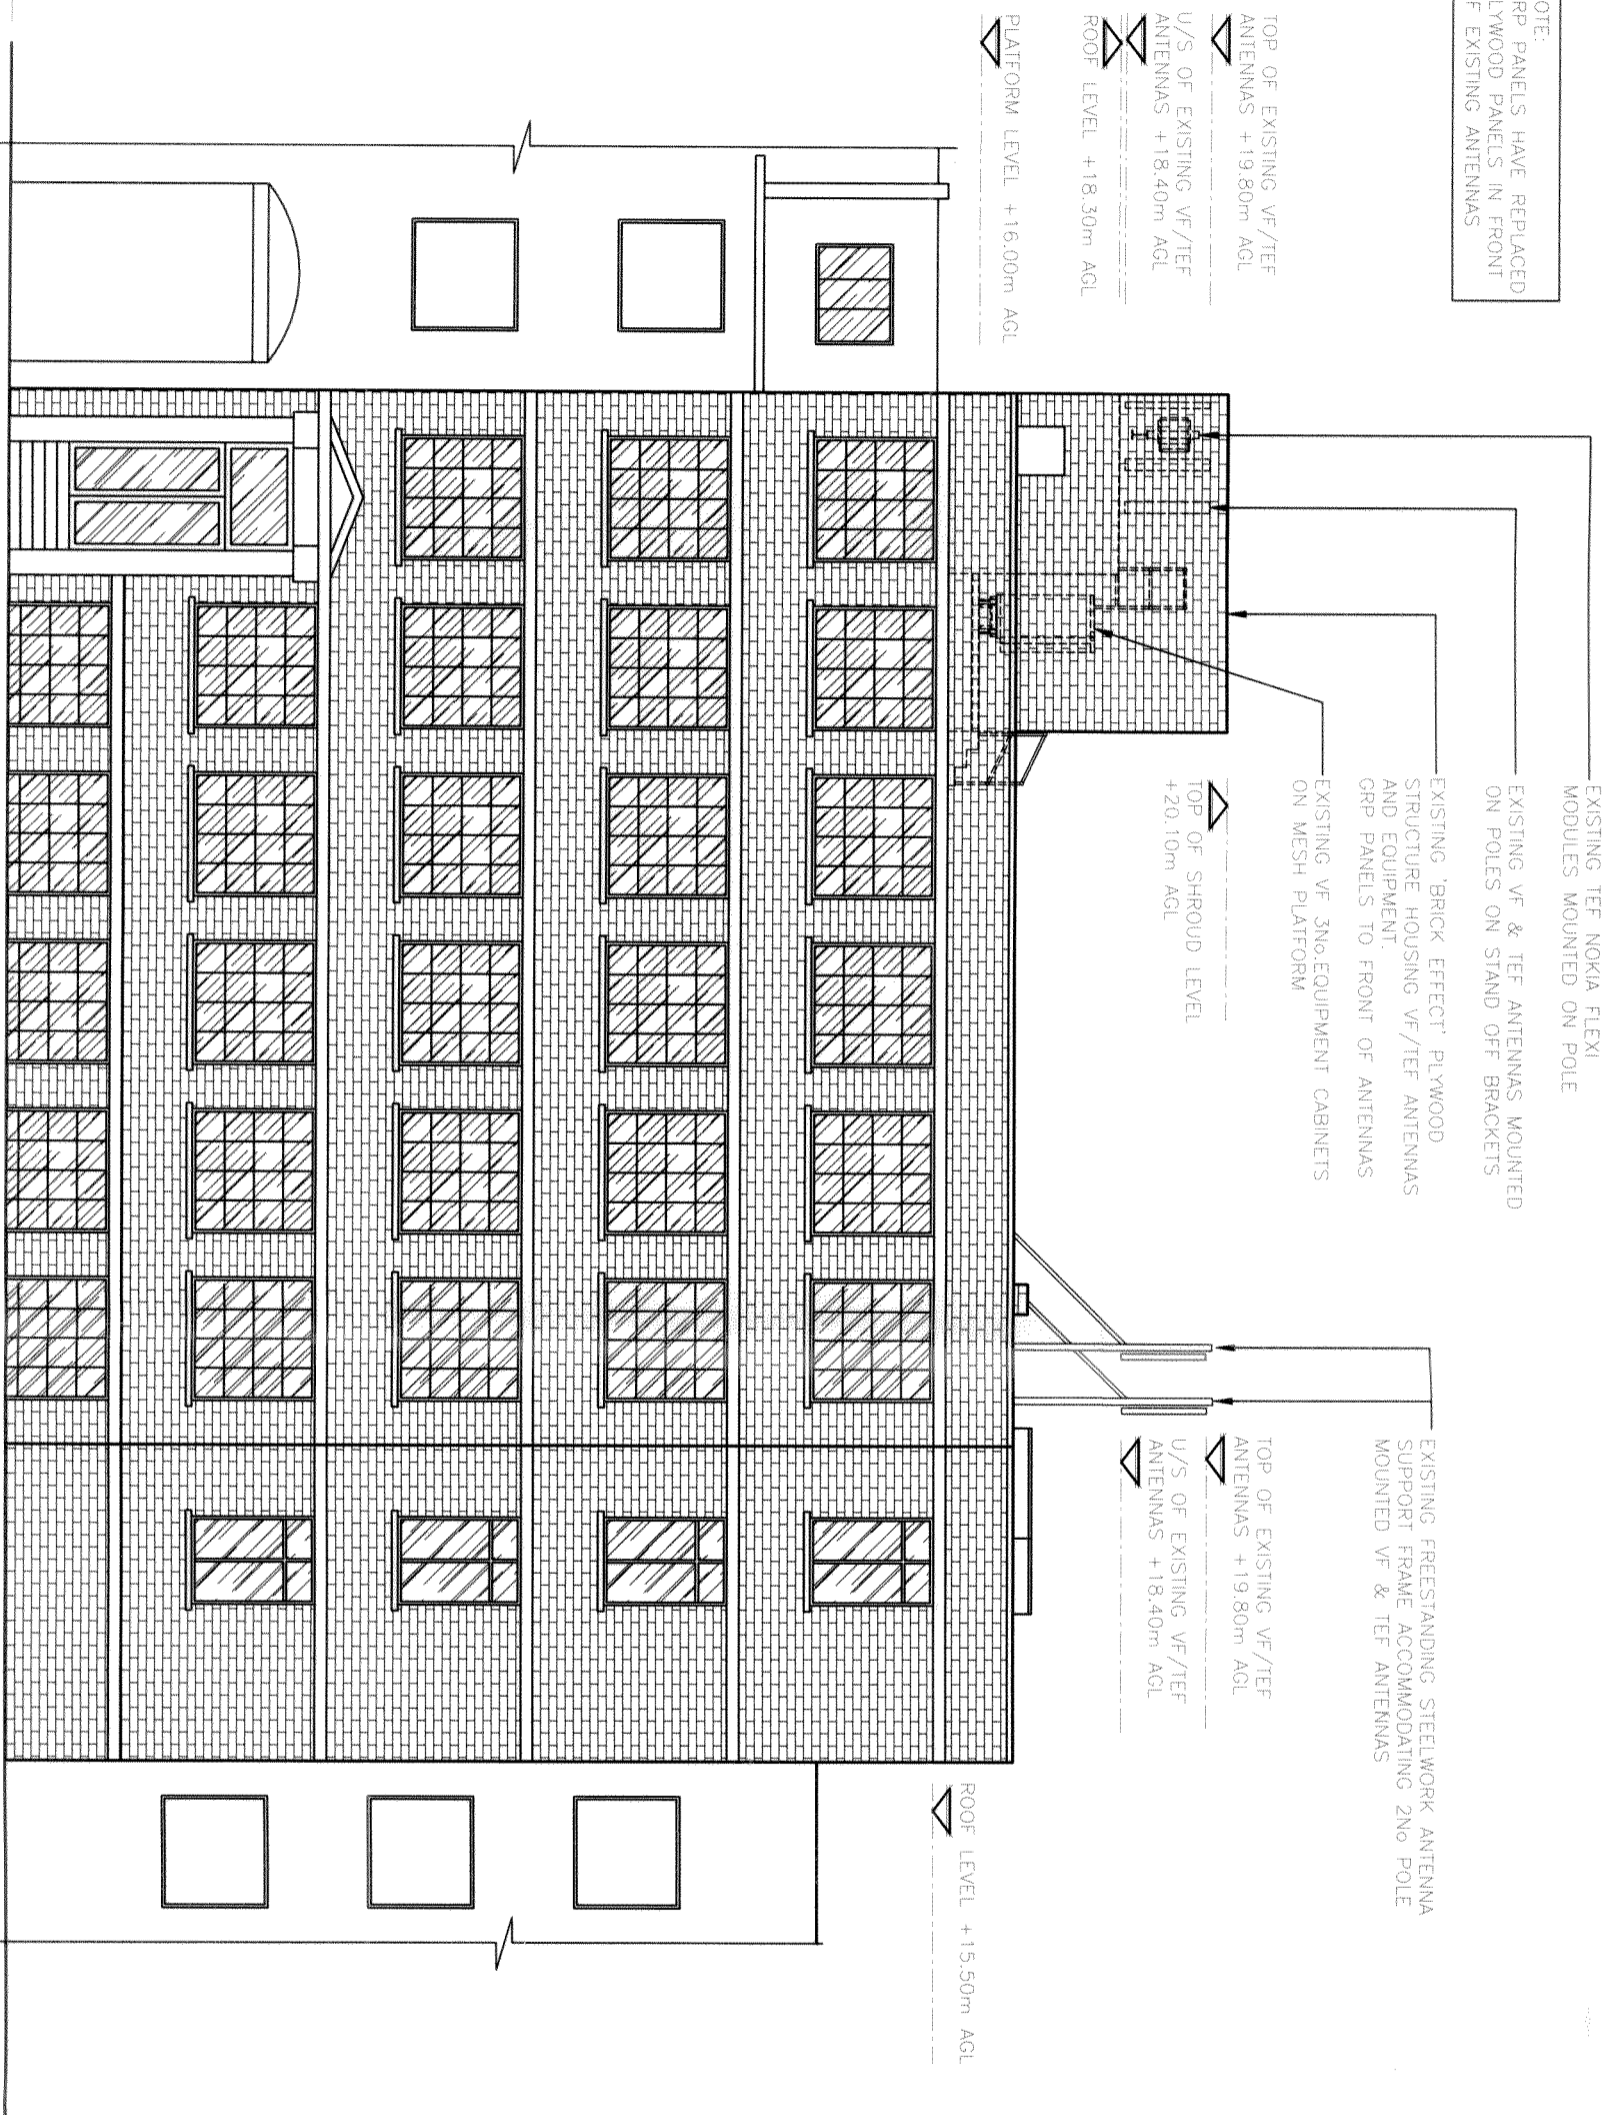

EXISTING NORTH WEST ELEVATION
 (1:125)

REV	Issued for Approval	BY	CH
A	Issued for Approval	GJ	JBL
	MODIFICATION	BY	CH

CLARKE telecom
 Partington House, Stock Lane, Chedderton,
 Oldham, OL9 9EY
 Tel: 0161 785 4500
 Fax: 0161 785 4501
 Web: www.clarke-telecom.com



vodafone
 CTIL - BEACON / METROPOLI

Cell Name	8 ANGLERS LANE	
Cell ID No	300	
CTIL	TEF	VF
BCN	142411	44390
MET	144481	334

Site Address / Contact Details
 8 ANGLERS LANE
 KENTISH TOWN
 LONDON
 NW5 3DG

Drawing Title: EXISTING SITE ELEVATION
 Purpose of Issue: PLANNING
 Drawing Number: 300
 Surveyed By: JBL
 Drawn: JBL
 Date: 12.01.15
 Checked: JBL
 Date: 14.01.15
 Original Sheet Size: A3