



10cm 5cm 1cm 0  
scale bar

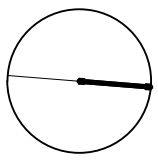

1cm  
5cm  
10cm

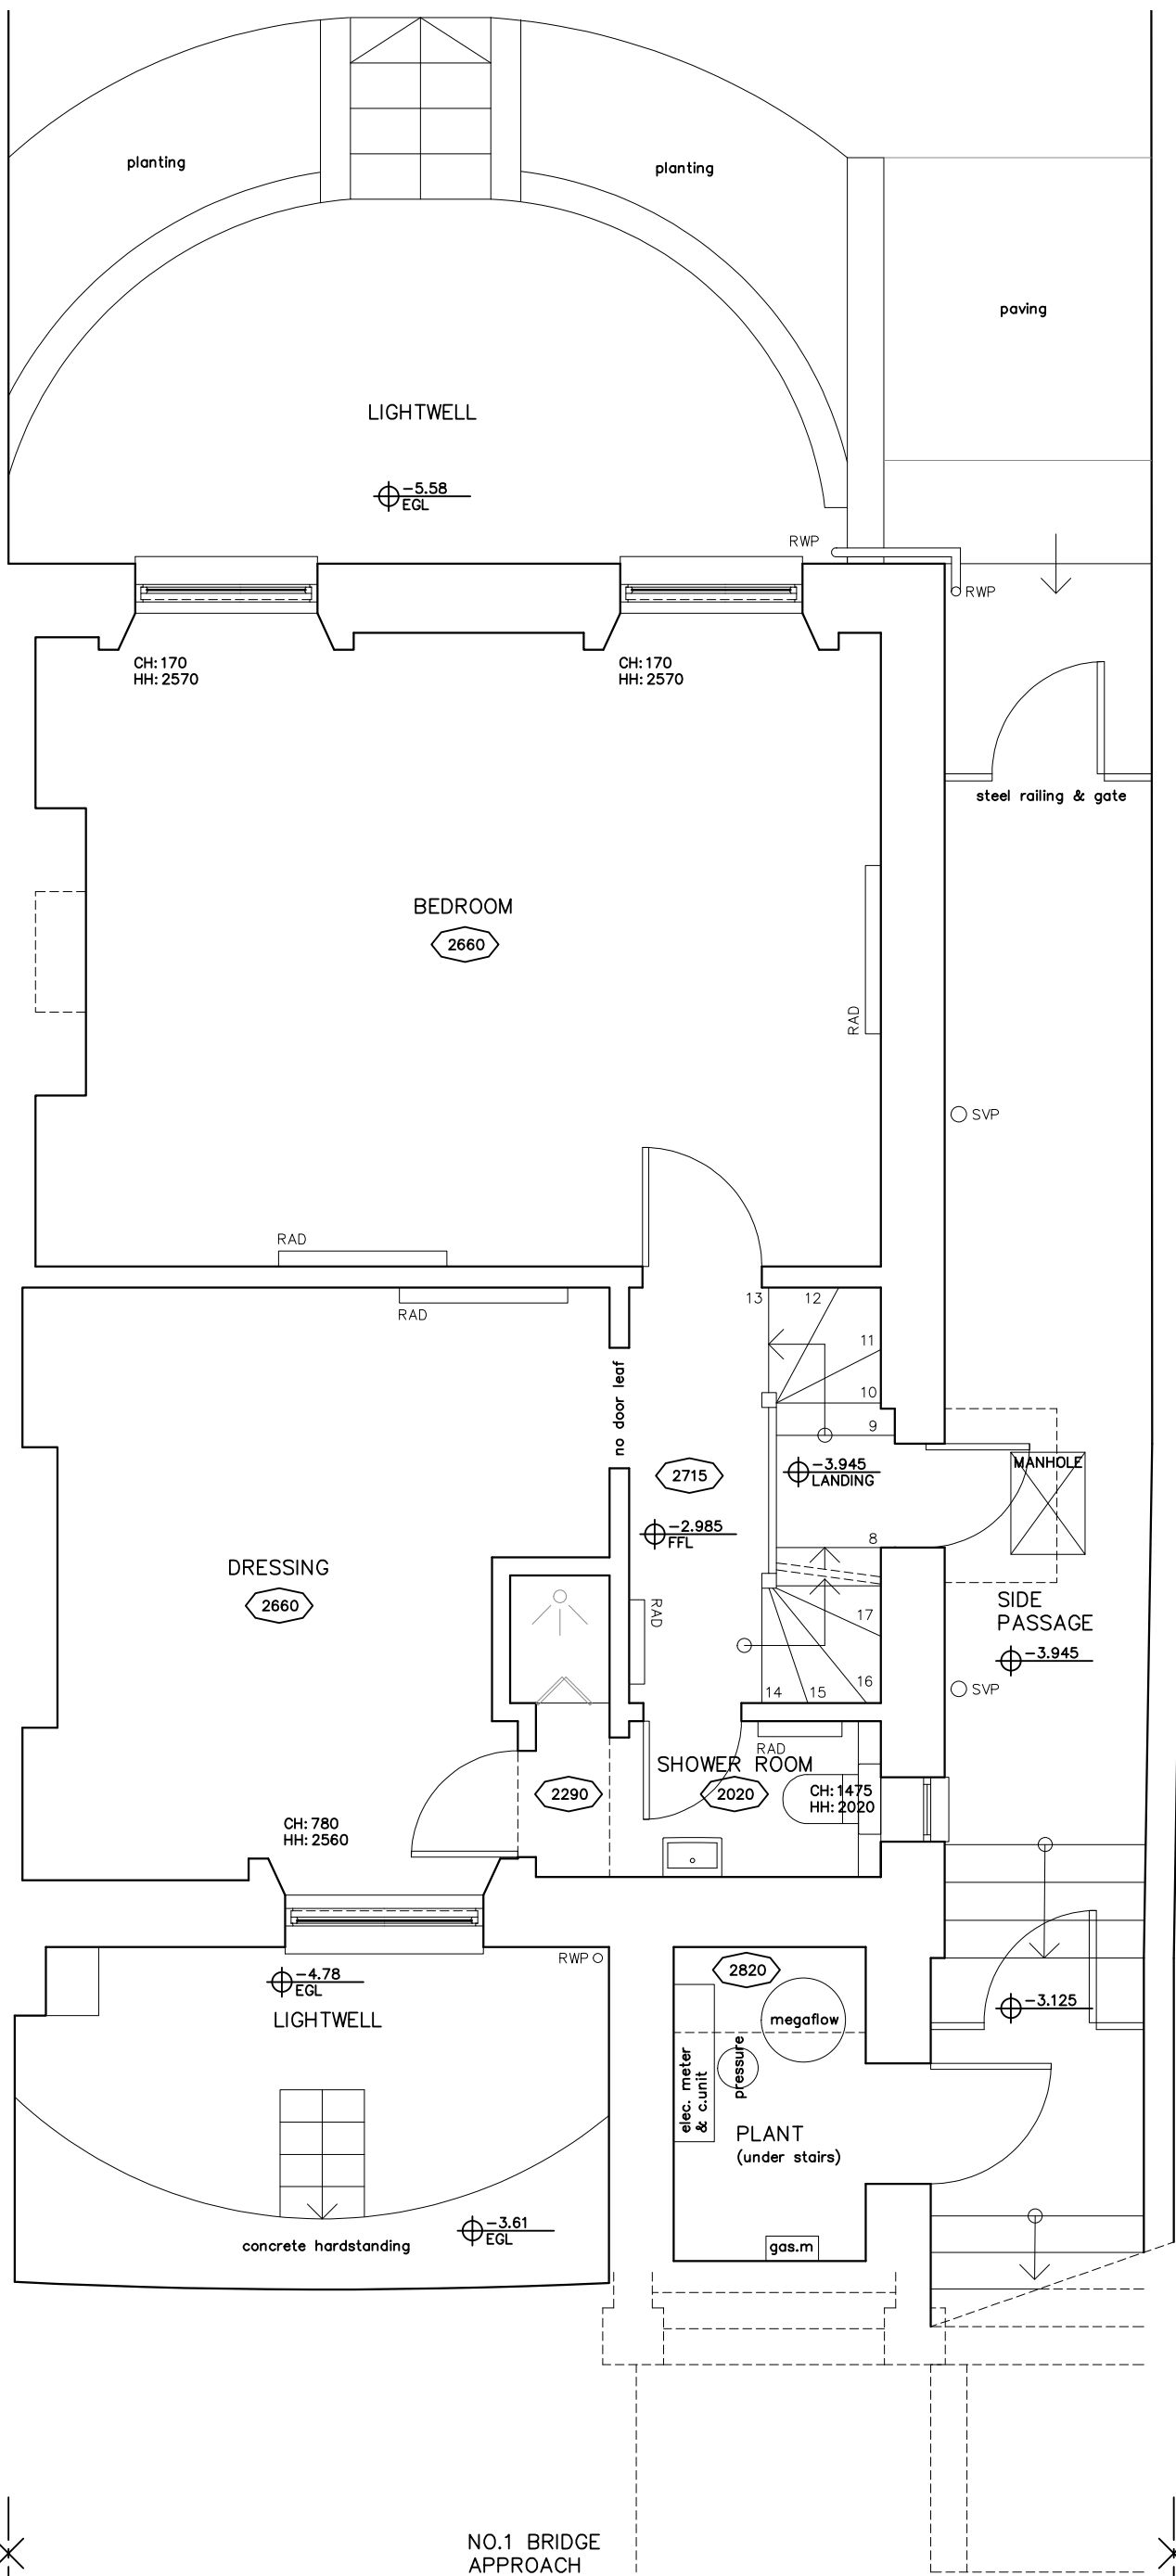

NO.2 BRIDGE APPROACH

NO.1 BRIDGE APPROACH

ACCESS LANE

STATUS PLANNING		
PROJECT 1 BRIDGE APPROACH		
TITLE EXISTING GROUND FLOOR PLAN		
DATE 27.04.15	SCALE 1:50@A3	
FILENAME 1413_PLANNING.DWG		
DRWG No 1413A/PL04		
REVS -	DRN CBL	CHKD KG
© copyright Gaud Architecture Ltd		
The Location and Size of Existing Features are Indicative Only. Site Measurements must be made for Accurate Dimensions		