




GROUND FLOOR PLAN

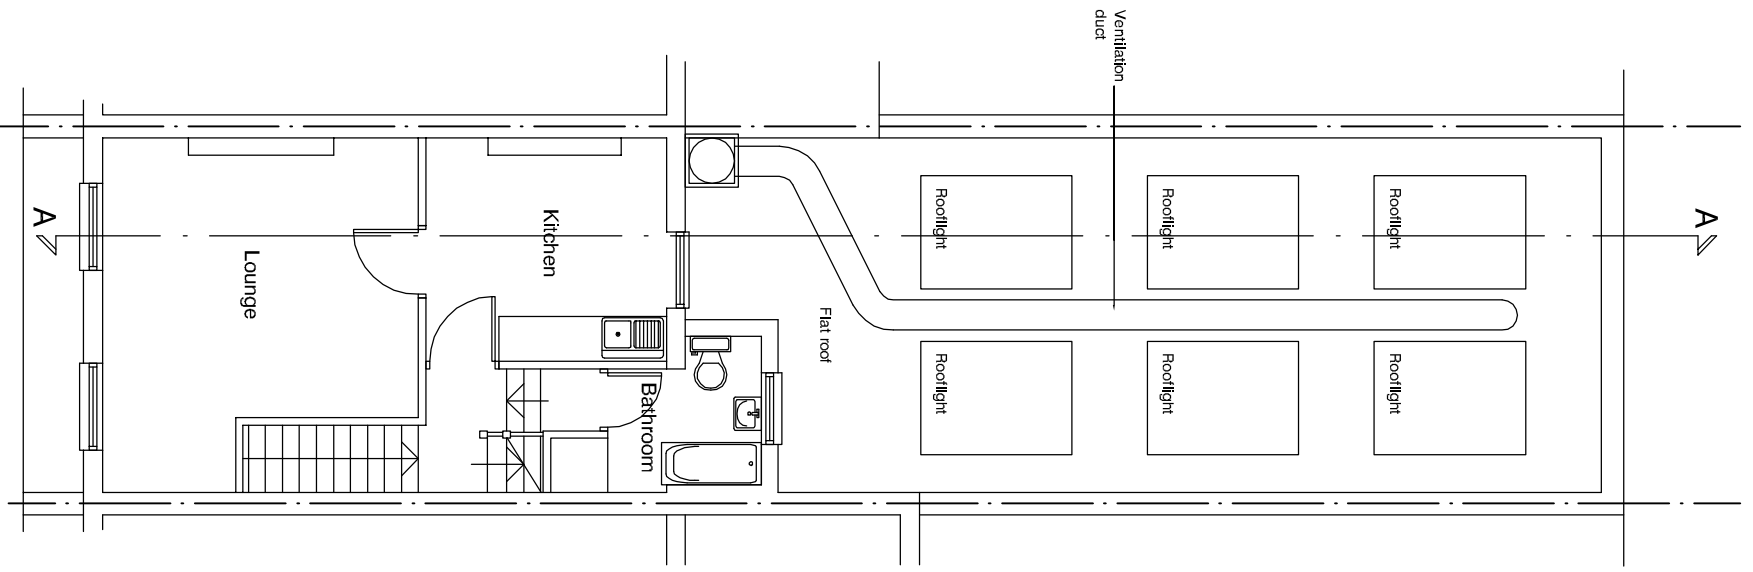

FIRST FLOOR PLAN

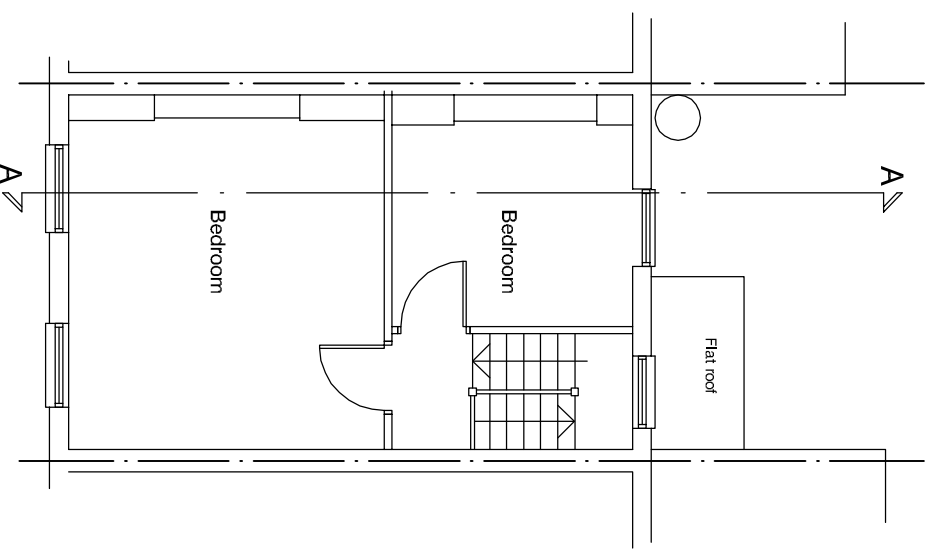

SECOND FLOOR PLAN

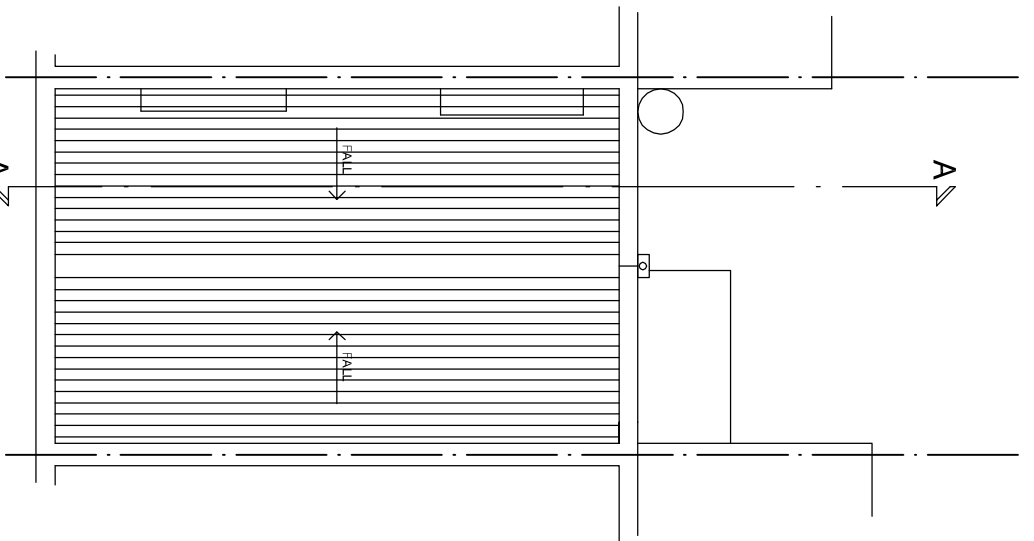

ROOF PLAN

revision initial date index

69 CAMDEN ROAD LONDON NW1 9EU
 Erection of a mansard roof extension and
 first floor rear extensions to
 provide additional habitable accommodation
EXISTING FLOOR PLANS

Client: Mr S. Georgiou
 85 Hyde Park Avenue
 London
 N21 2PL
 Tel: 07904191216

scale 1:100
 date May 2015
 drawn LL

P2 **01**