

Note  
This plan shows the proposed layout.  
It is subject to change without notice.  
Please refer to the contract documents for full details.


2684 A104

THE OVENISH SCHOOL  
MASTERPLAN


EXISTING GROUND FLOOR PLAN  
REFURBISHMENT WORKS SCHEDULE  
GROUND FLOOR

Scale: 1:100	Checked: CD
Date: SEPT 2013	Drawn: CD

**BH & M**  
BARNSELY HEWITT  
& MALLINSON  
ARCHITECTS  
1 White Horse Lane, London W12 0BA  
Tel: 020 881 0787 Fax: 020 881 0788  
www.barnsleyhewittmallinson.co.uk

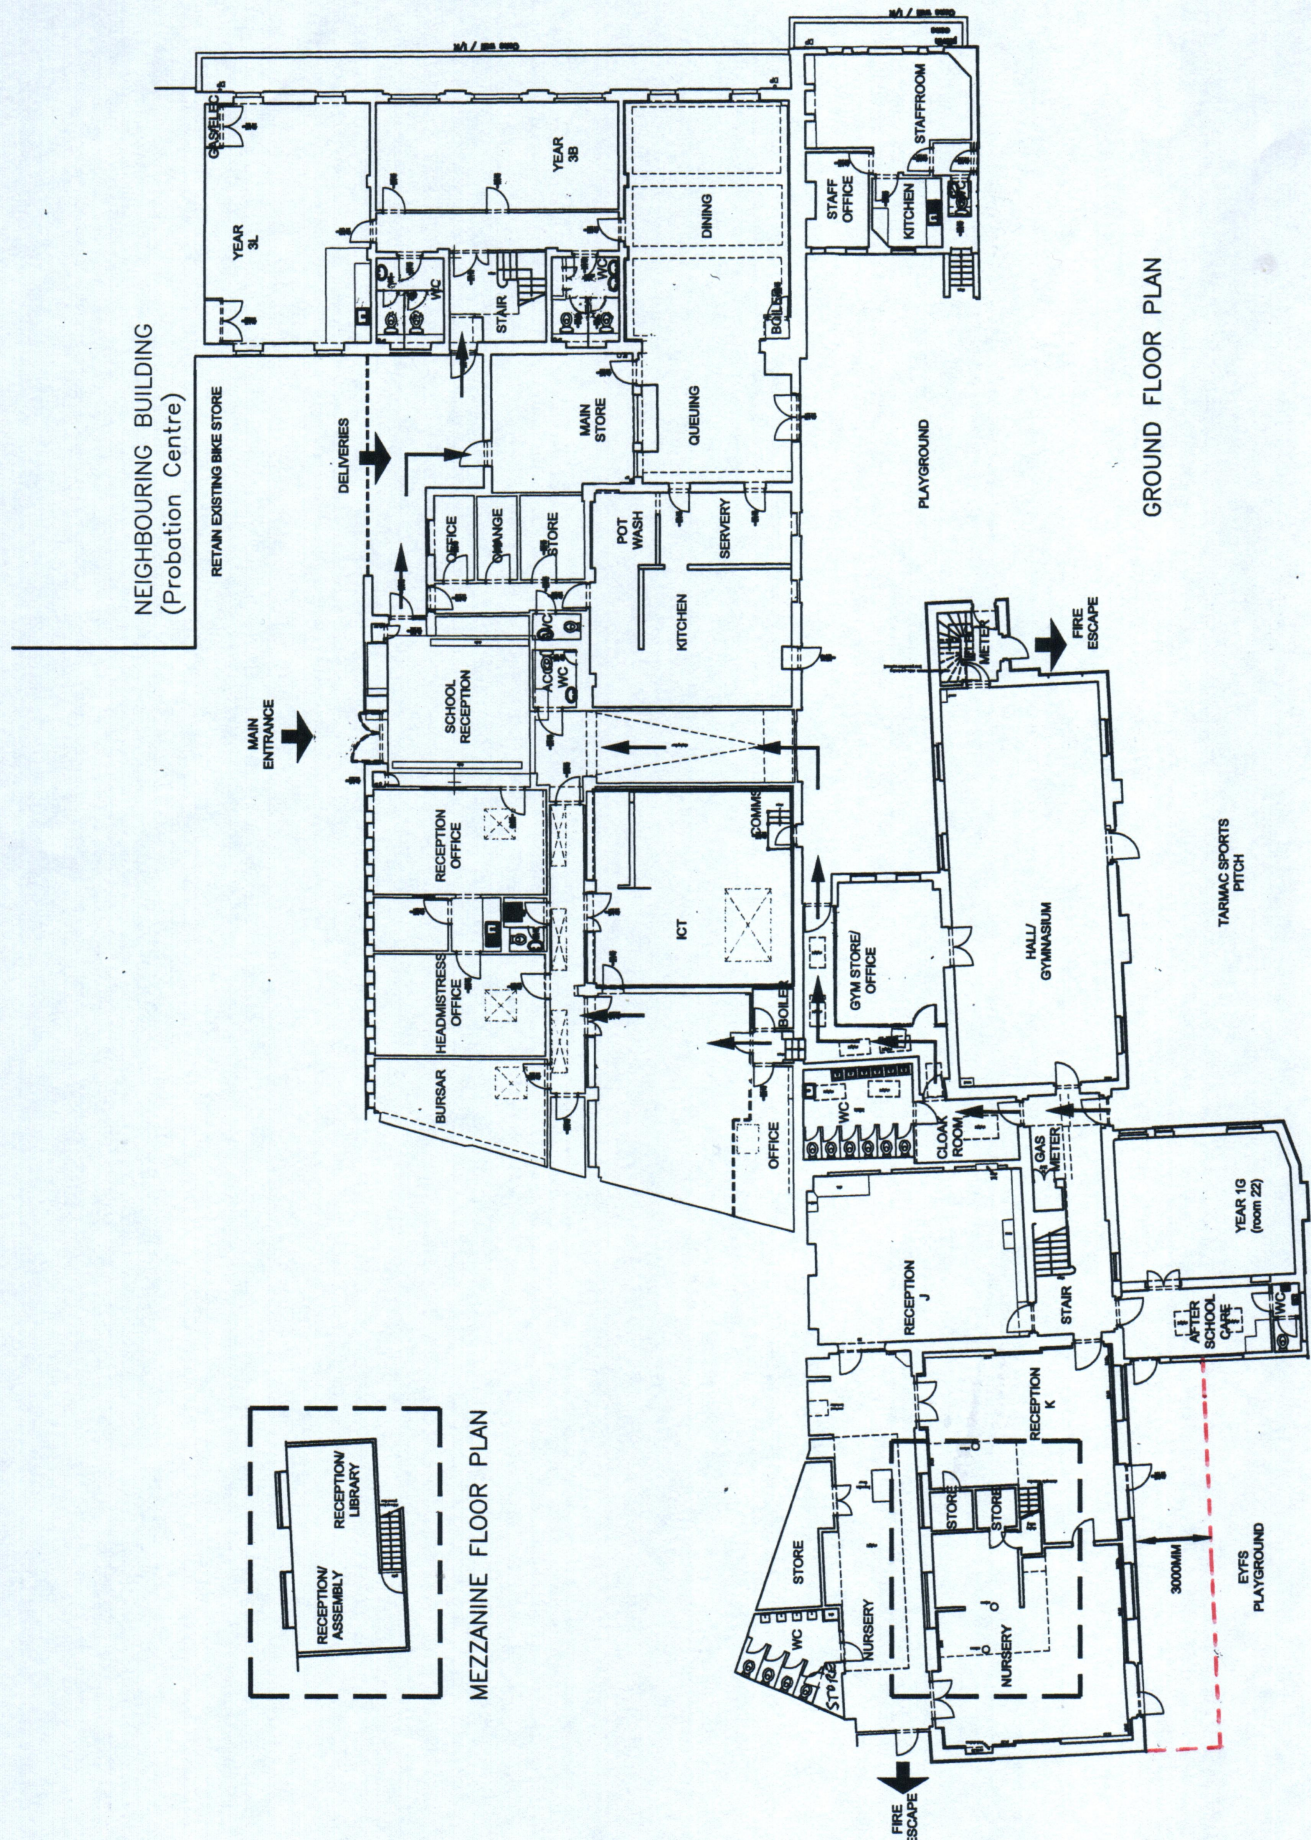

NEIGHBOURING BUILDING  
(Probation Centre)

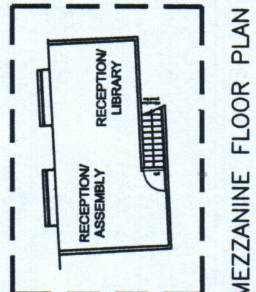

MEZZANINE FLOOR PLAN

GROUND FLOOR PLAN

RED DASHED LINE DENOTES LOCATION OF CANOPY