


# Drawing Title: Proposed Floor Plan - 80 Goldhurst Terrace, NW6 3HS

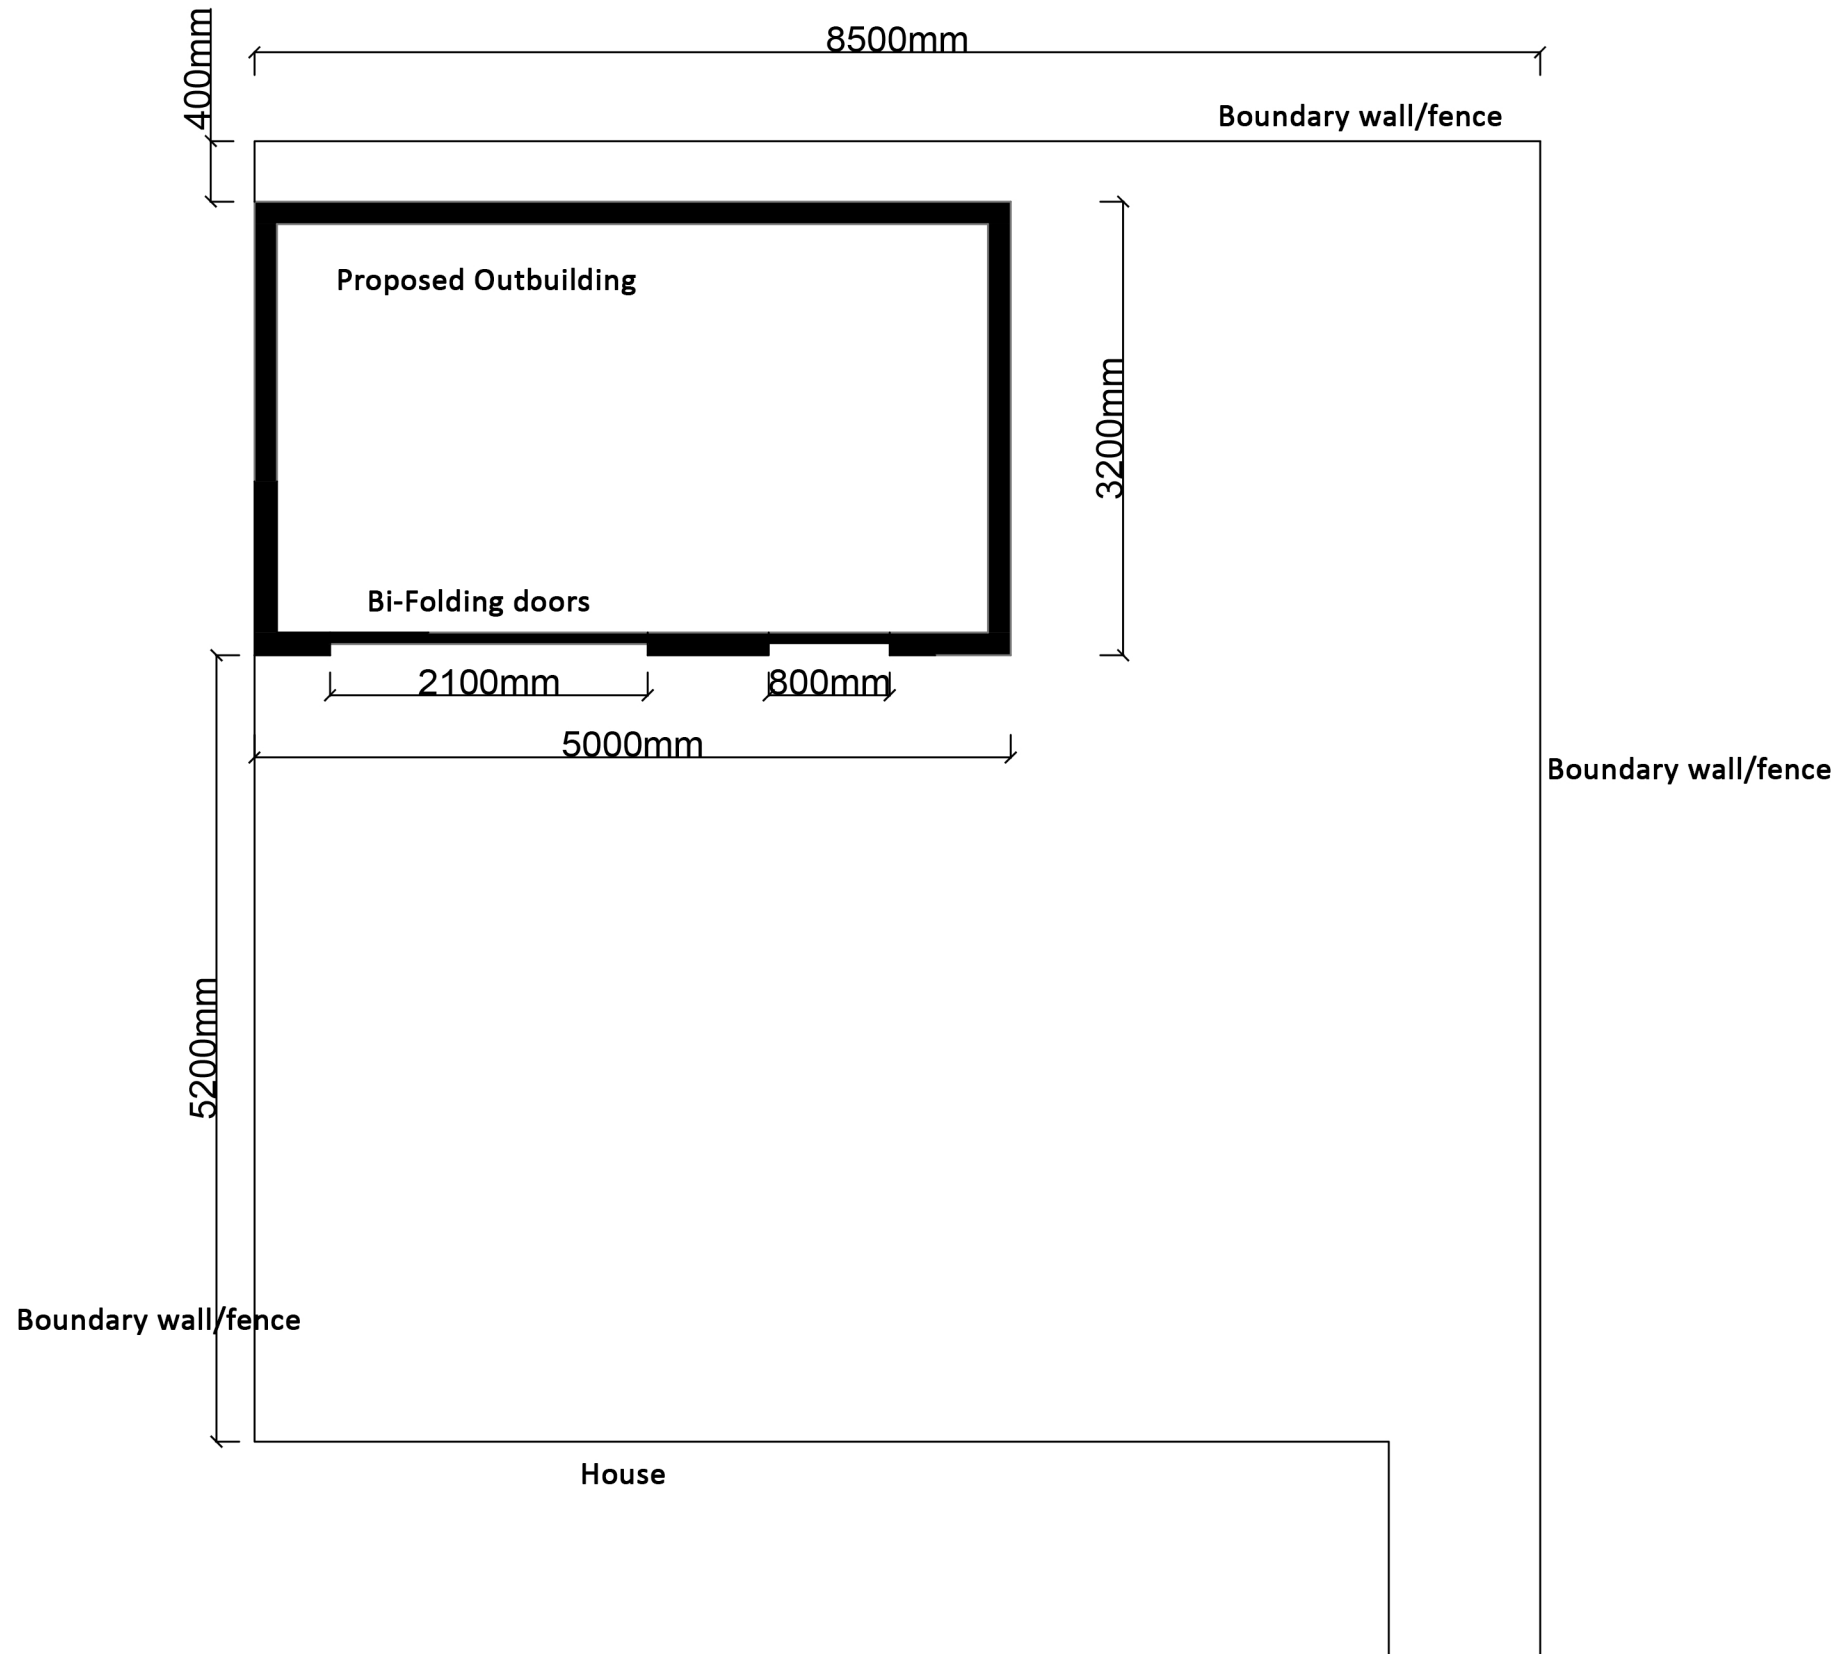

Scale:	1:50
ISO Paper Size:	A3
Drawing Reference:	LGR 003 V1
Drawing Date:	06/05/2015

