
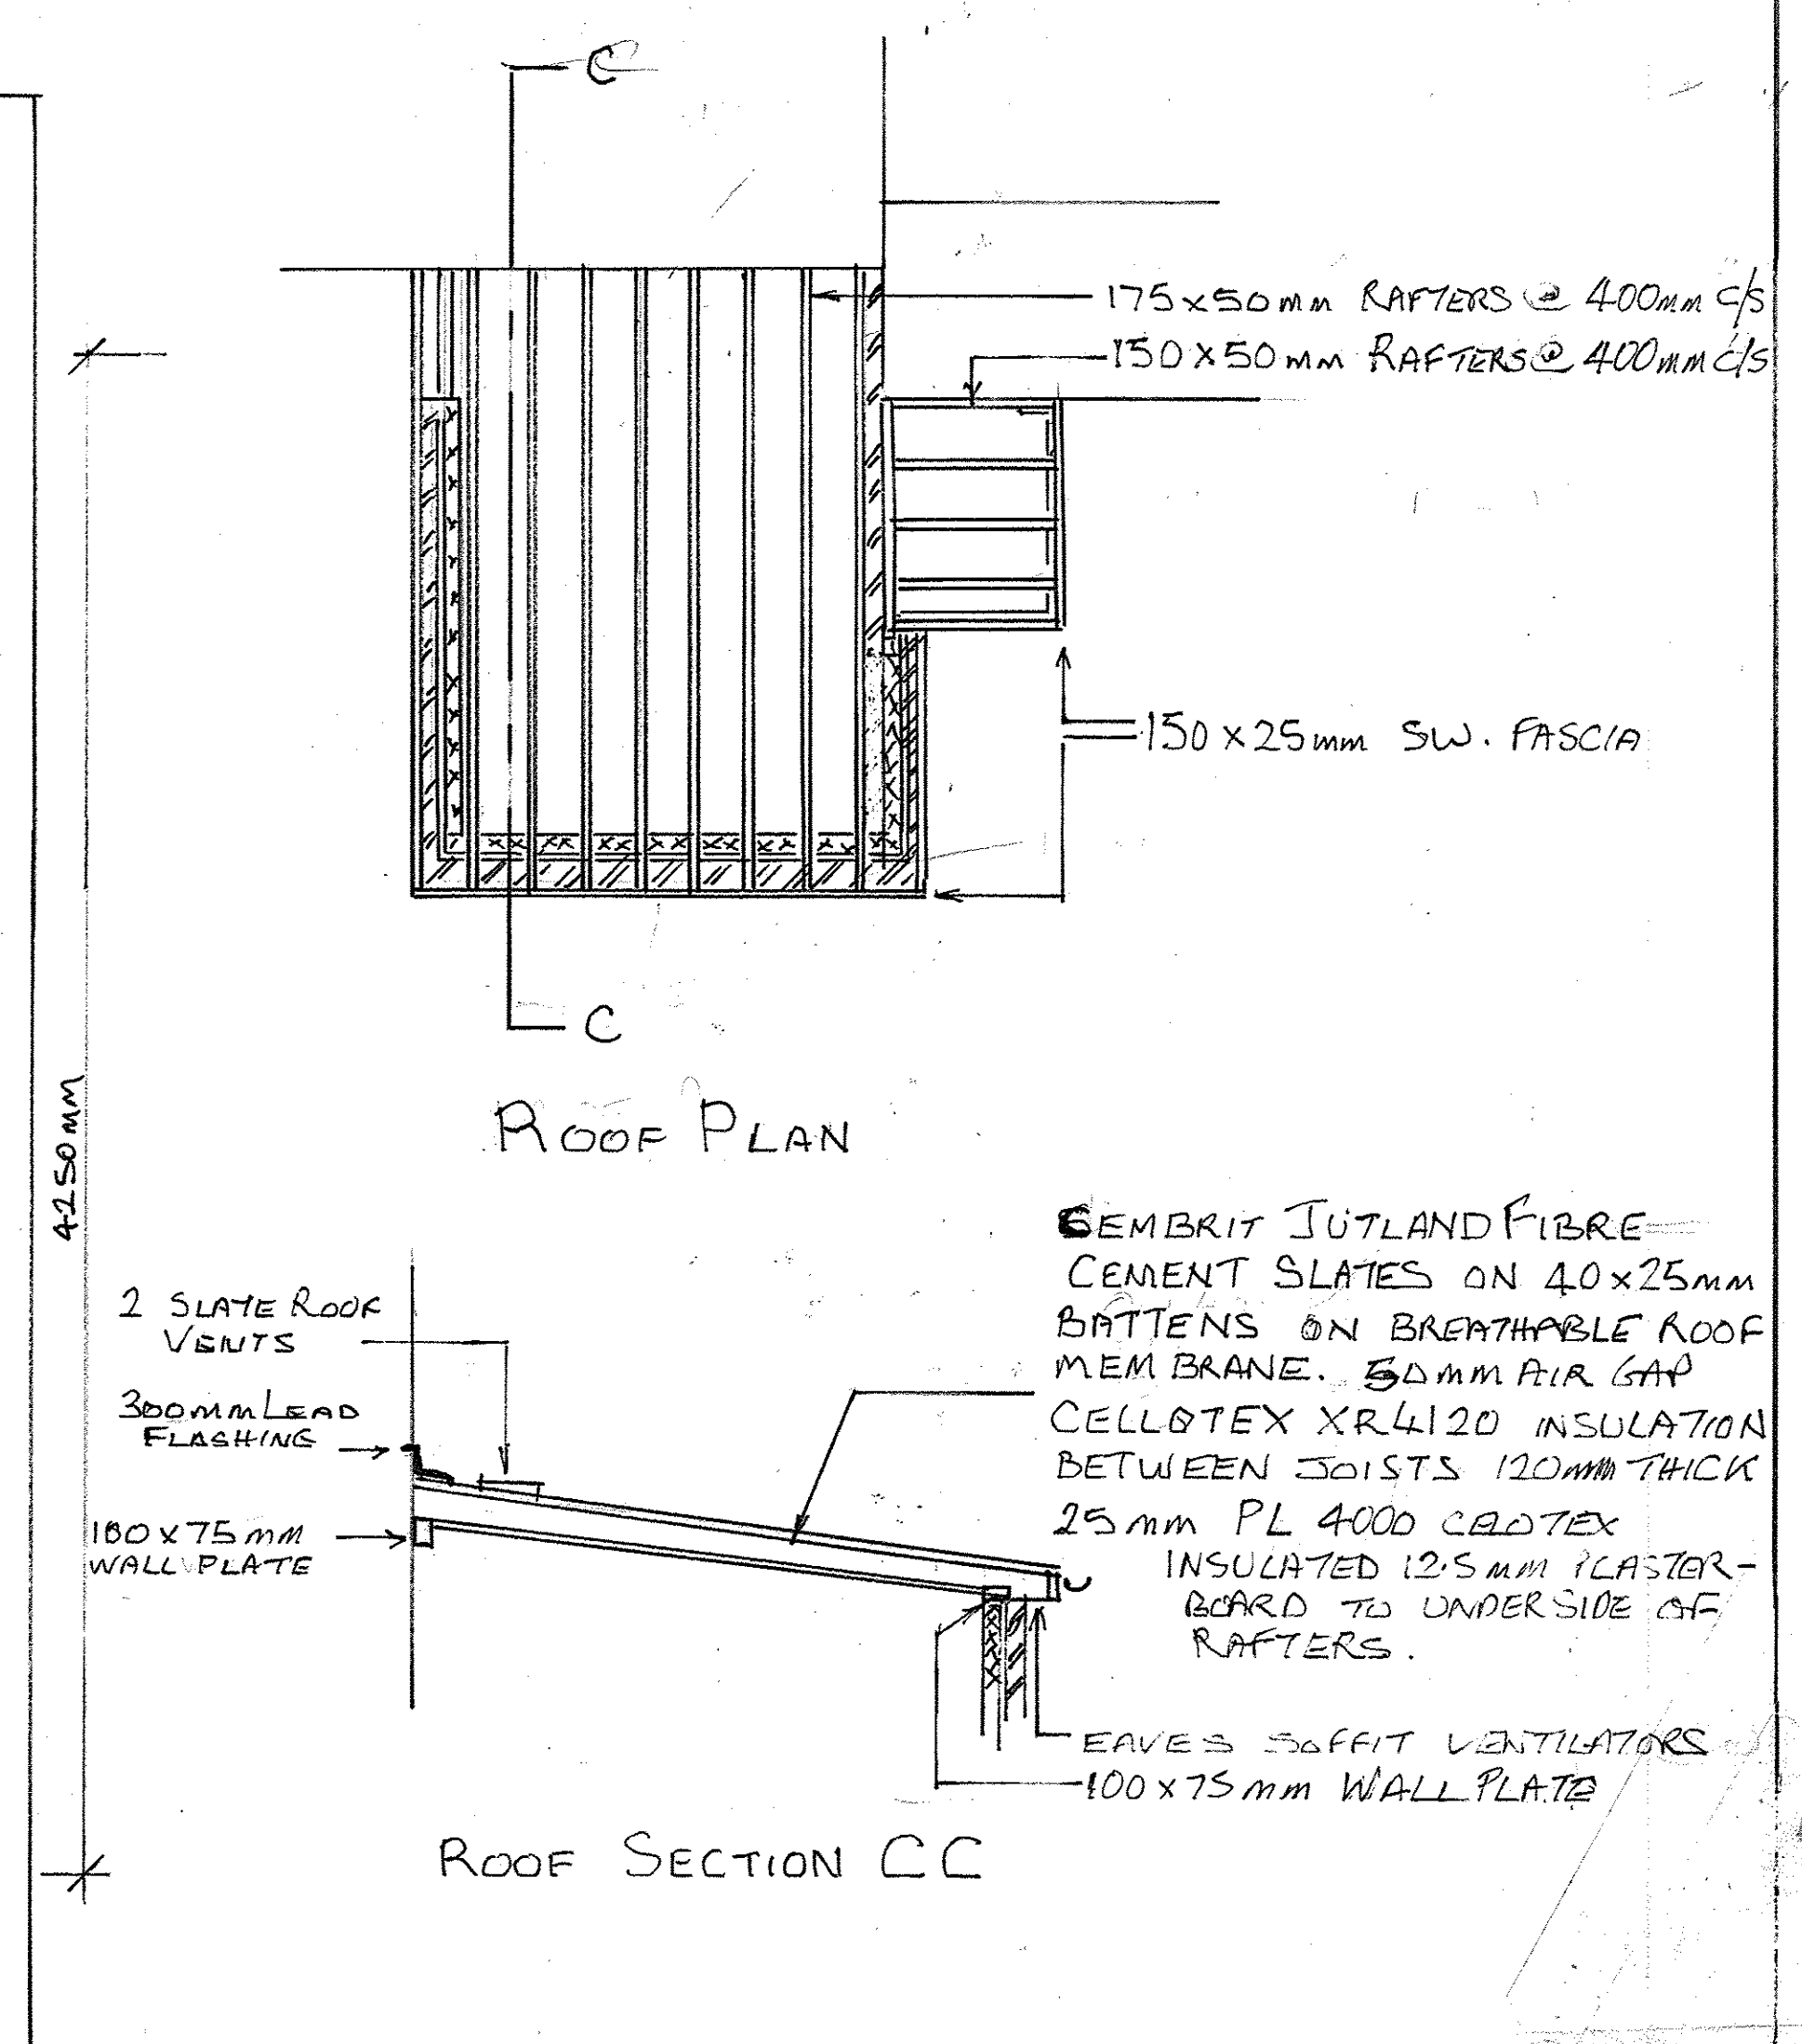
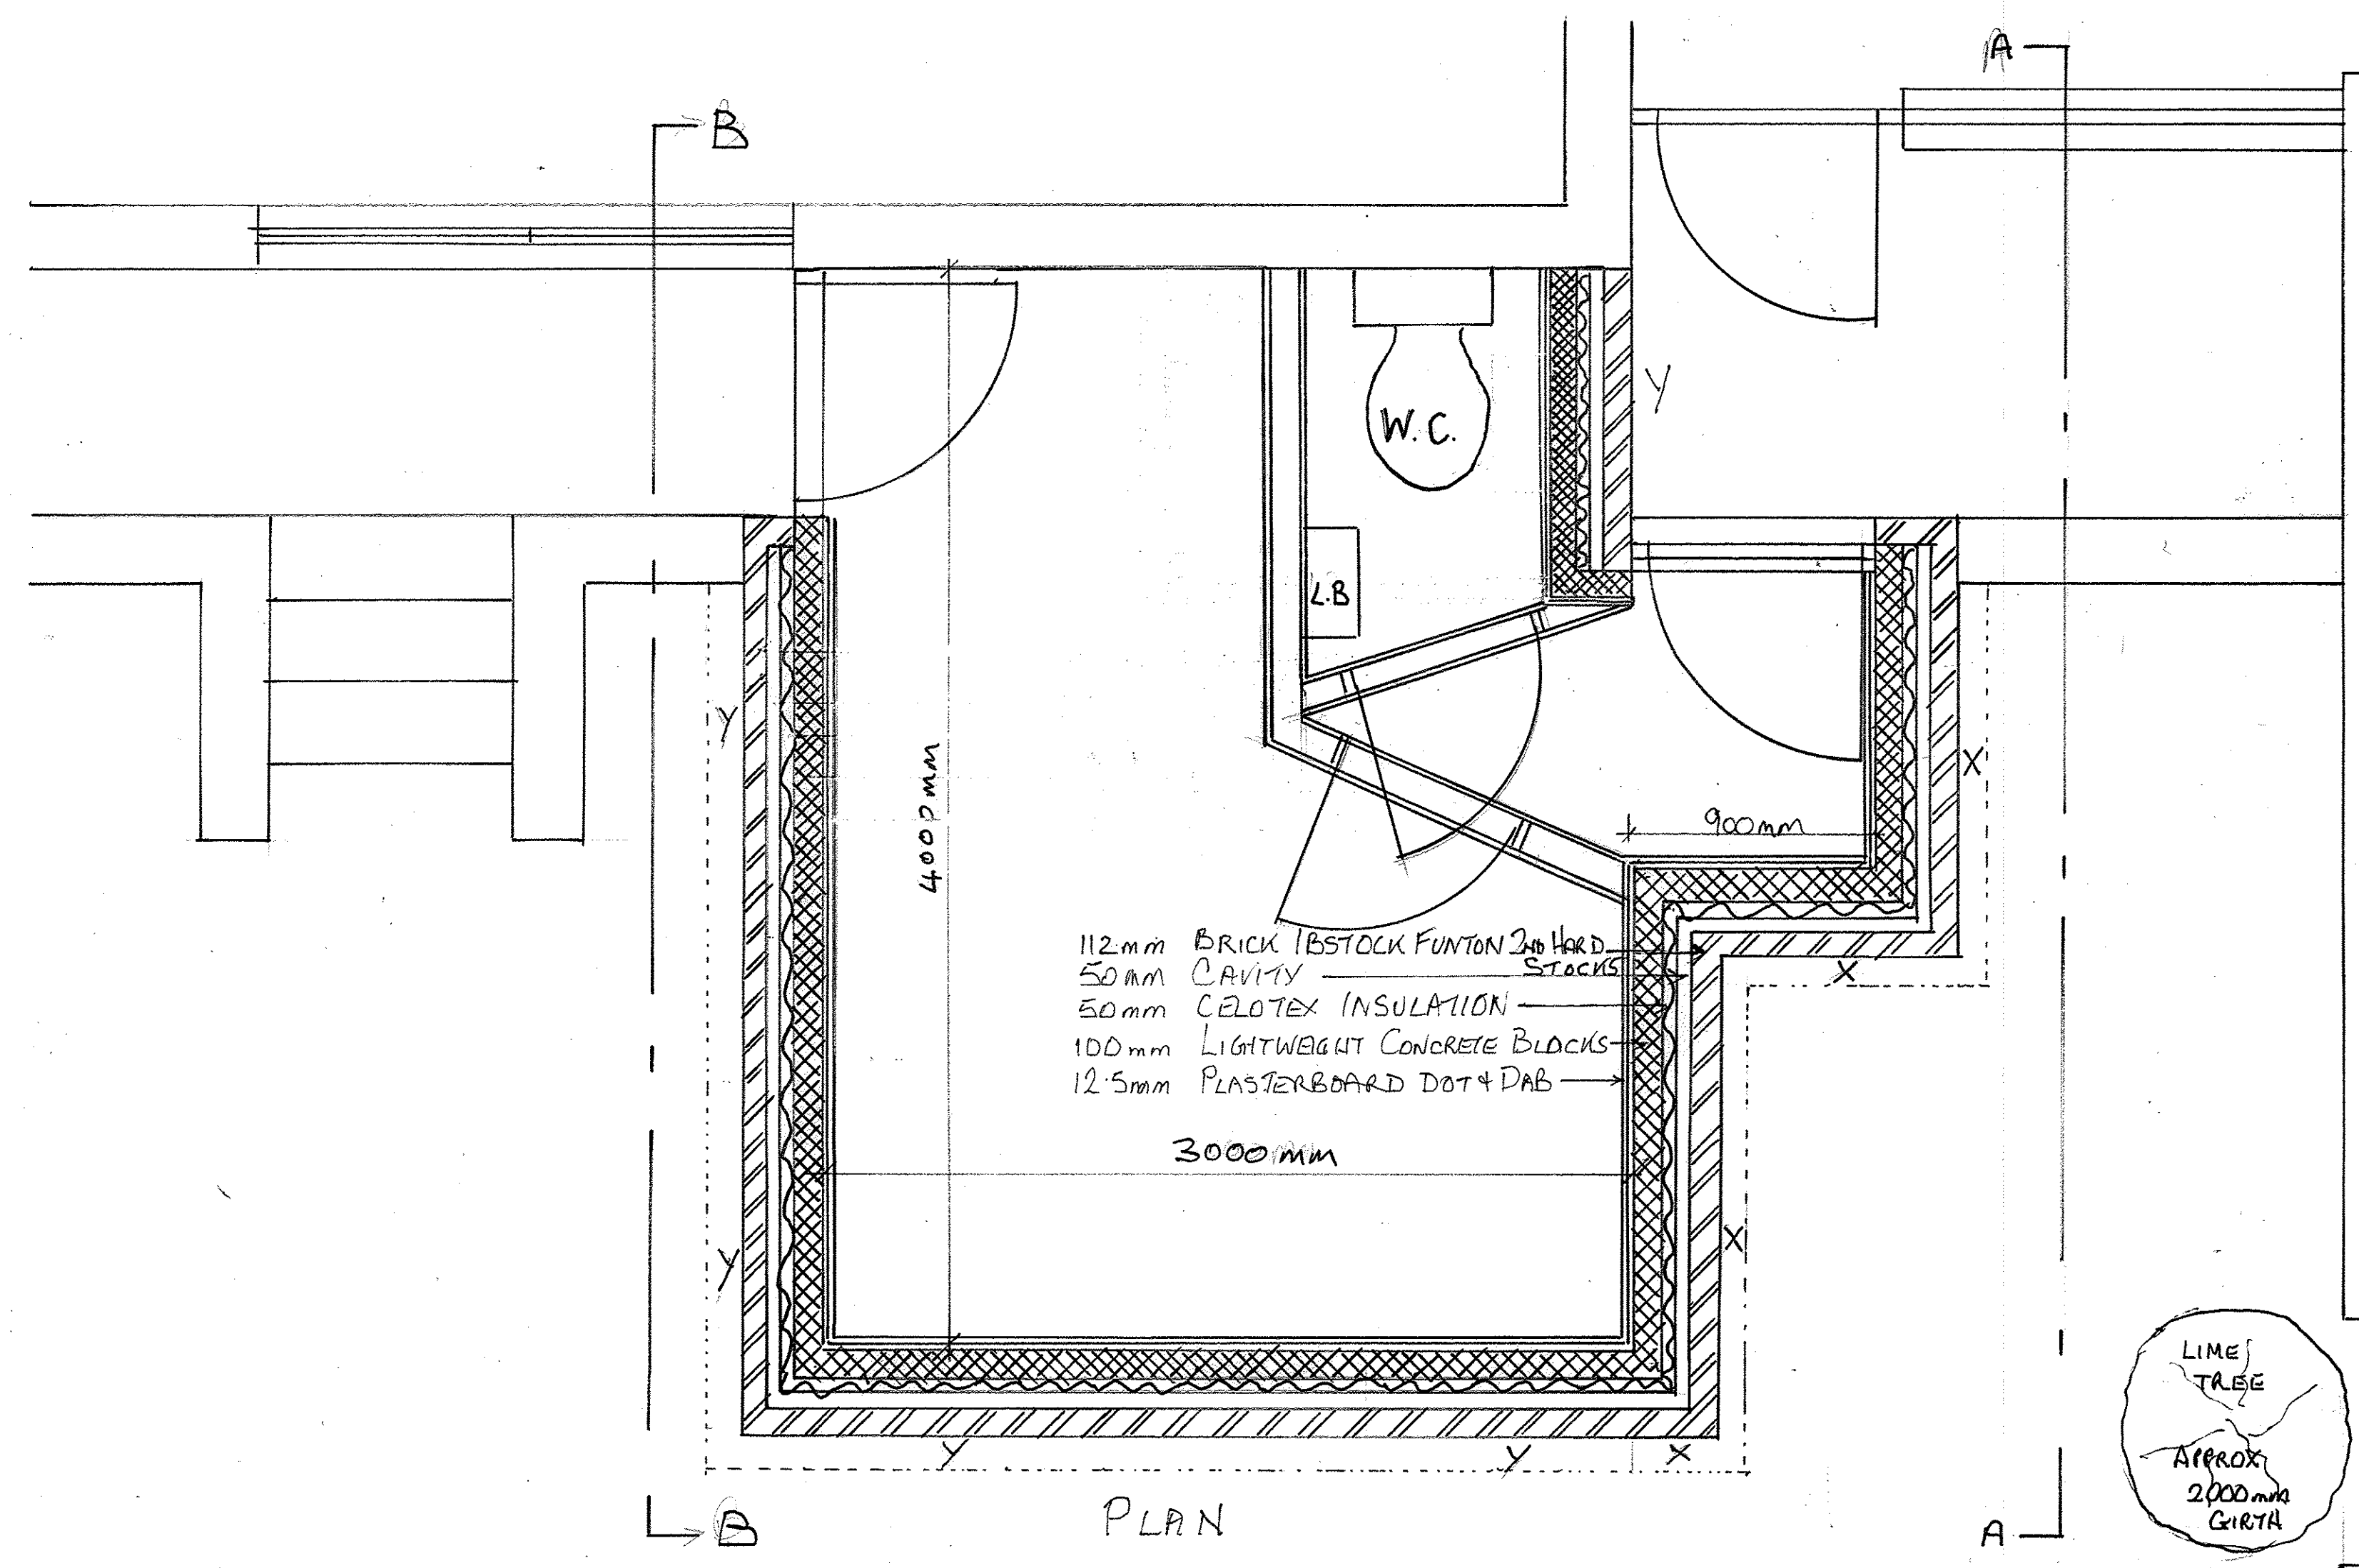


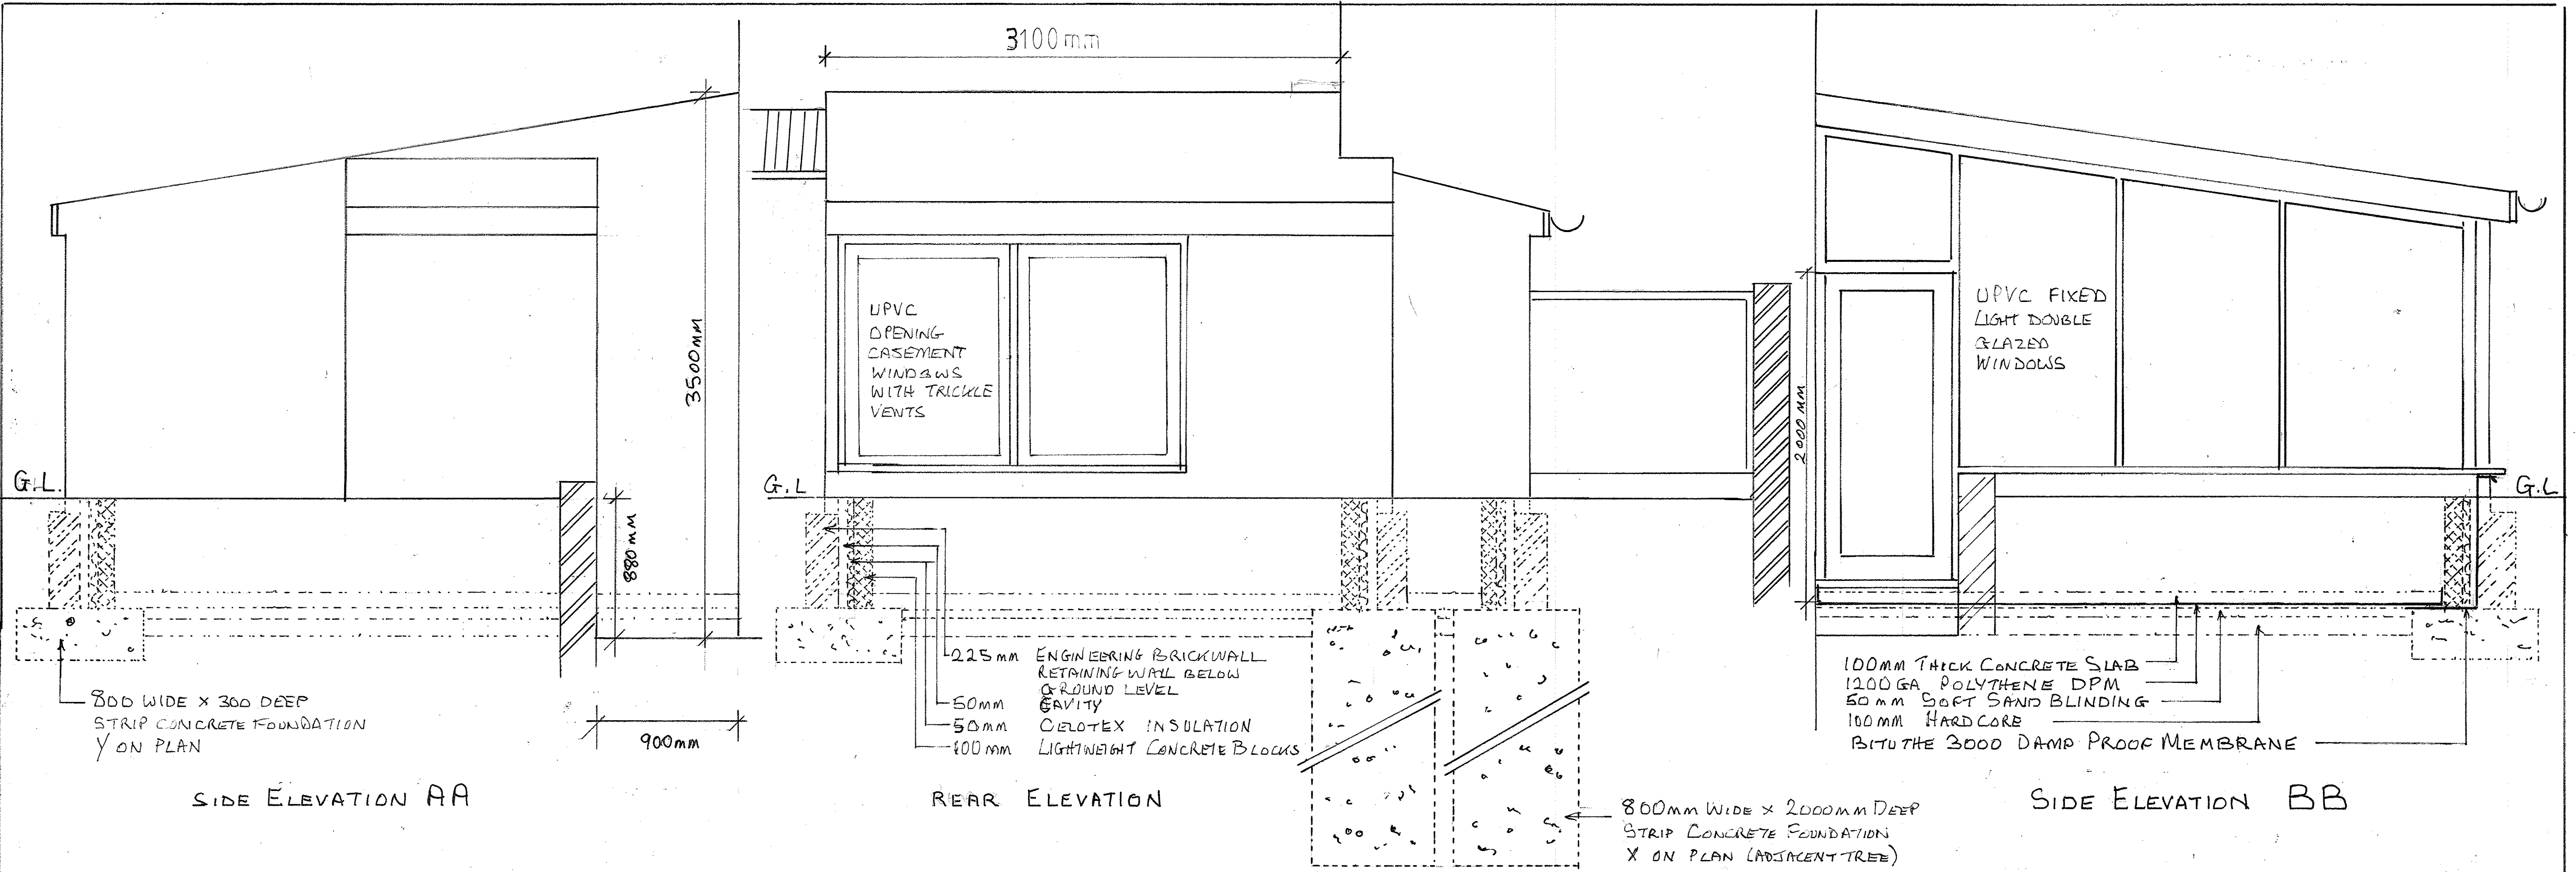

DESCRIPTION	
PROPOSED SINGLE STOREY REAR EXTENSION	
DRAWINGS	
PROPOSED PLAN & ELEVATIONS PROPOSED ROOF PLAN	
SITE ADDRESS	
25A CAVERSHAM ROAD KENTIS4 TOWN LONDON NWS 2DT	
SCALES	
1:50	1:20
DATE	DRAWING NO
27.04.2015	2CR