

Whitestone House, London, NW3

APPENDIX B

**PROPOSED STRUCTURAL SCHEME DRAWINGS
OUTLINE CONSTRUCTION SEQUENCE SKETCHES**

Ref: 140050/KH/TA

Date: February 2015

Rev No: P1

• **London**
1– 5 Offord St London N1 1DH
Telephone 020 7700 6666

Norwich
2 Woolgate Court
St Benedicts Street
Norwich NR2 4AP
Telephone 01603 628 074

Cambridge
47 – 51 Norfolk Street
Cambridge CB1 2LD
Telephone 01223 656 058


 

 
 
design@conisbee.co.uk
www.conisbee.co.uk




Directors
Alan Conisbee BA BAI CEng MStructE
Chris Boydell BSc CEng MStructE MICE
Tim Attwood BSc CEng MStructE
Bob Stagg BSc CEng FStructE MICE
Tom Beaven BEng (Hons) CEng MStructE

Associates
Allan Dunsmore BEng CEng MStructE MICE
David Richards BEng (Hons) CEng MStructE ACGI
Gary Johns
Richard Dobson MEng CEng MStructE
Paul Hartfree HNC (Civil) MCIHT FGS ACIOB
Terry Girdler BSc (Hons) Eng MSc CEng FICE
MStructE Conservation accredited engineer (CARE)
Ben Heath BEng CEng MStructE
Keith Hirst BEng CEng MStructE

Conisbee is a trading name of
Alan Conisbee and Associates Limited
Registered in England No. 3958459

- LEGEND:**
-  DENOTES RC INSITU WALLS
 -  DENOTES NEW 140mm BLOCK/CAVITY/100mm BRICK WALLS
 -  DENOTES EXISTING WALLS
 -  DENOTES LOADBEARING WALLS BELOW
 -  DENOTES NEW STUD WALLS

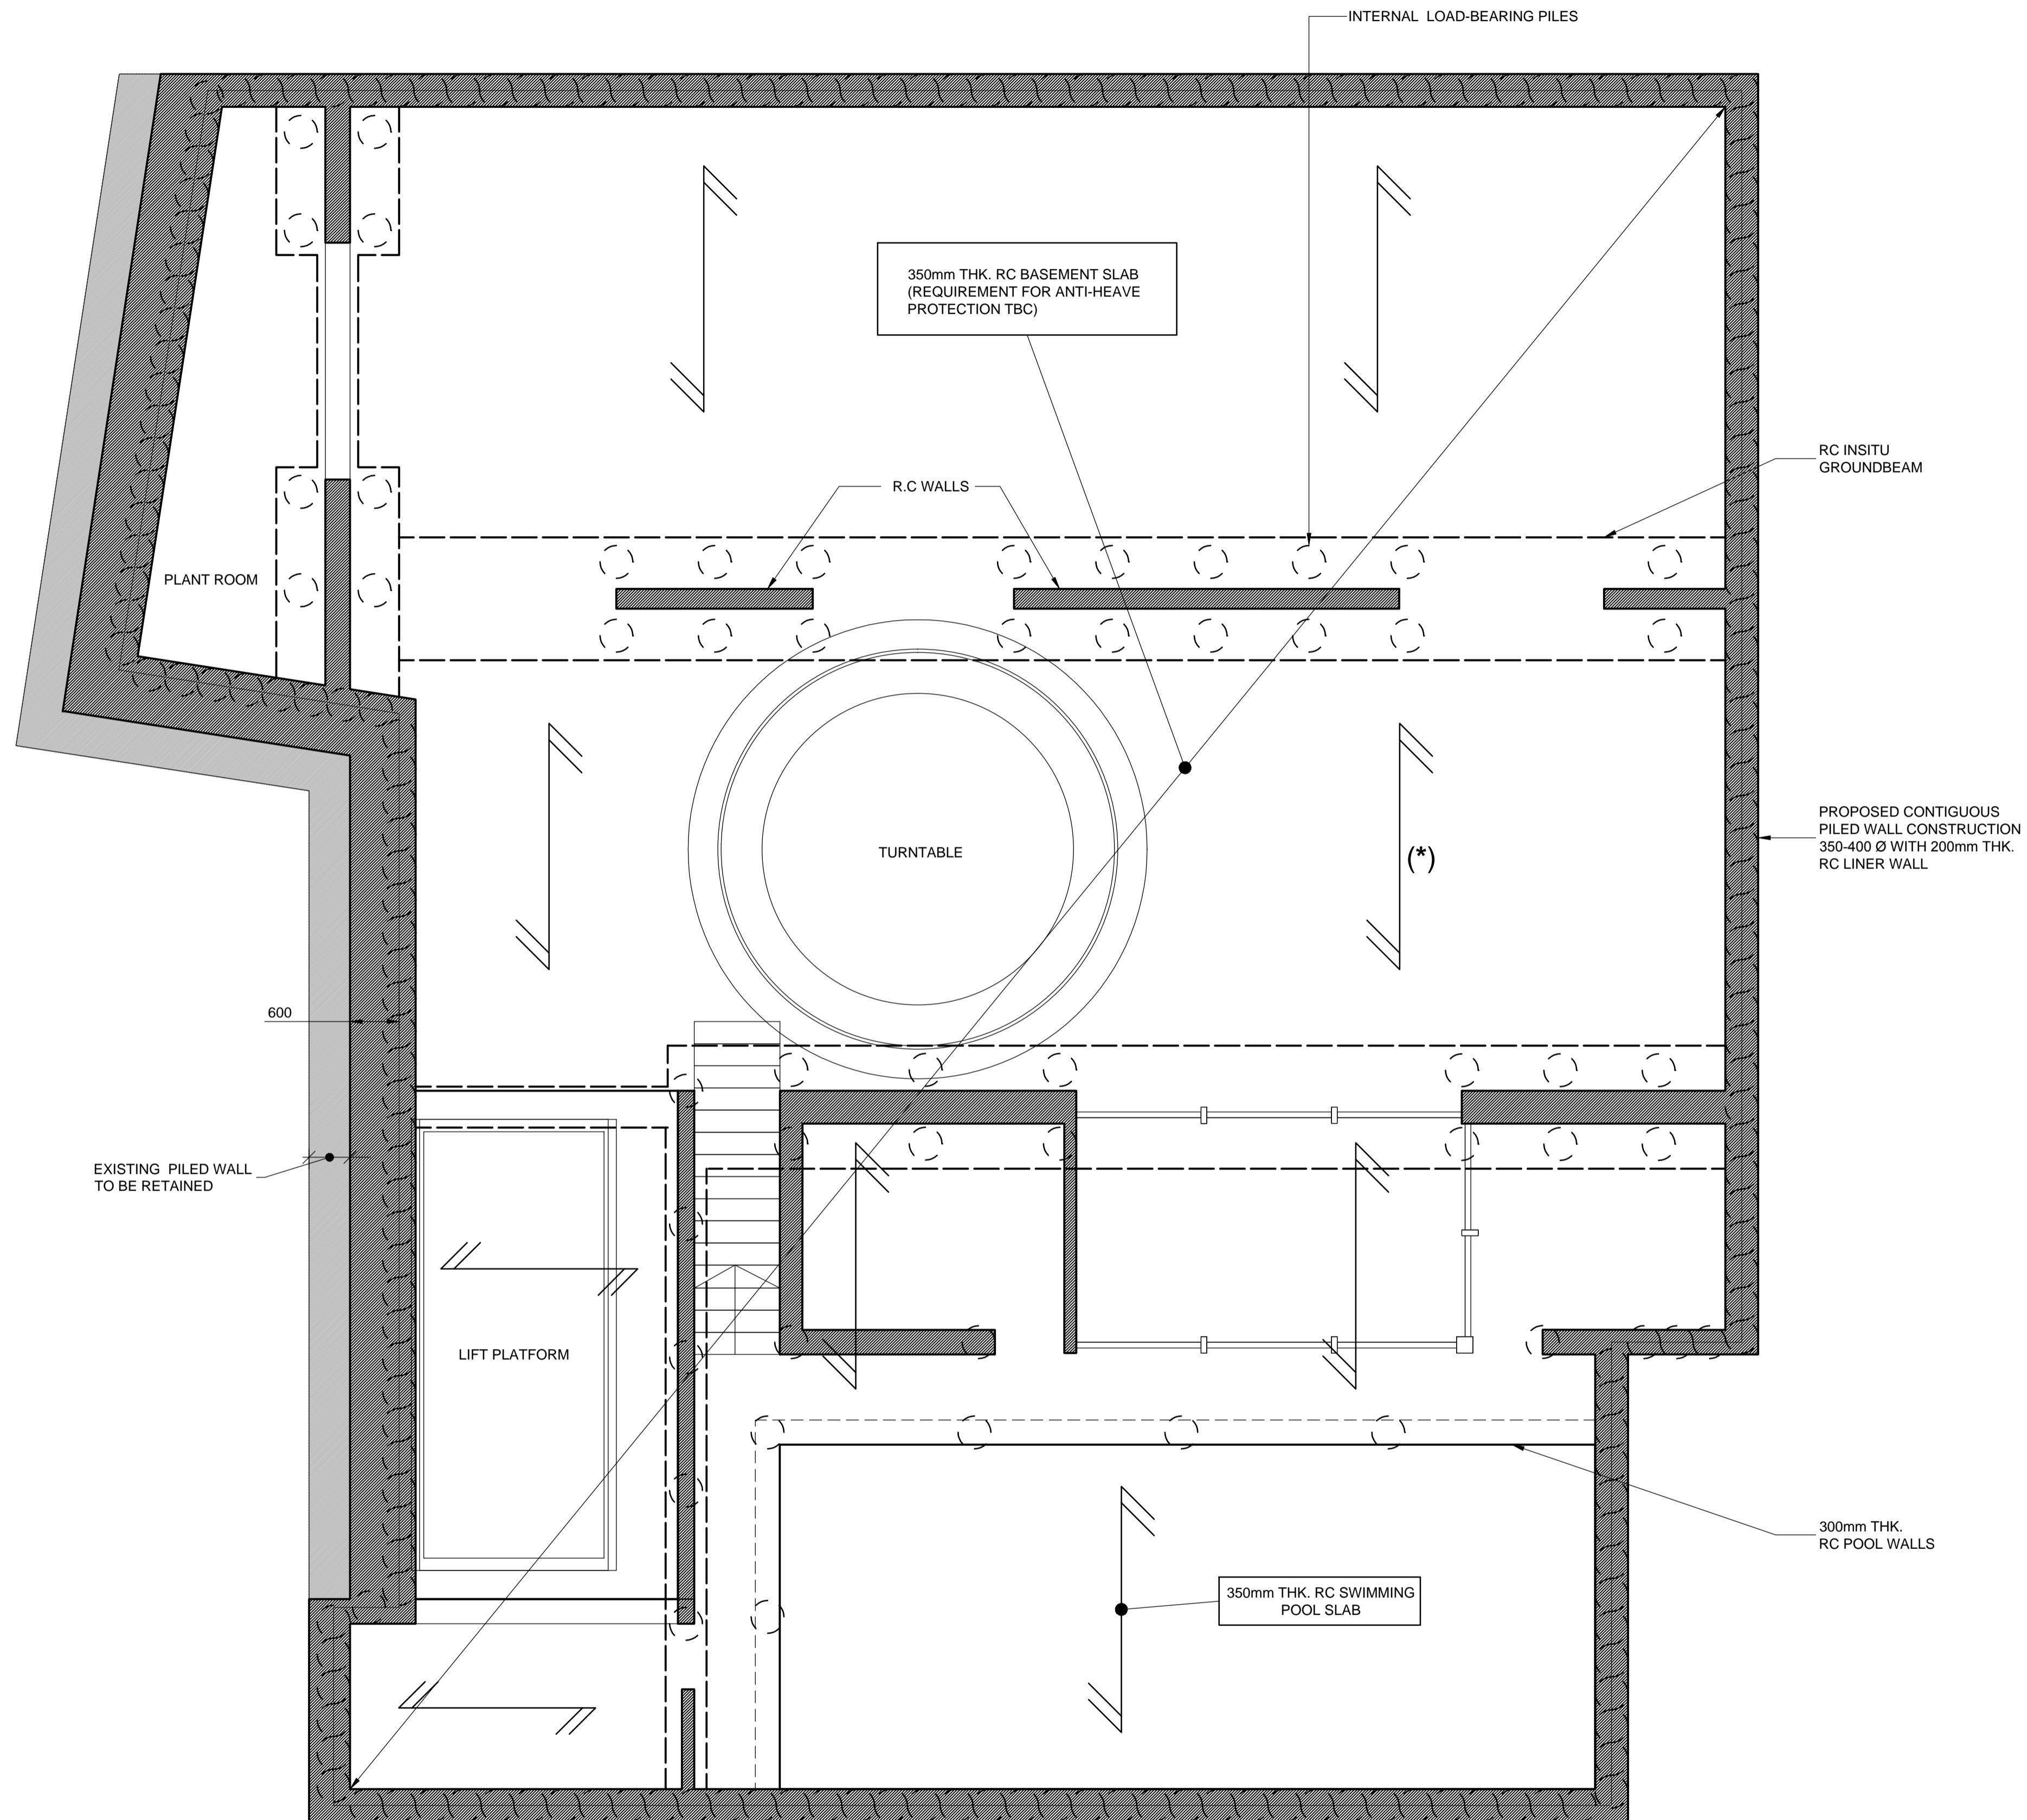

WORK IN PROGRESS


 

 
 
NOT FOR CONSTRUCTION


T1	X.X.X ISSUED FOR TENDER	DZ	KH
Rev	Date	Description	Drawn / Check

conisbee
 Consulting Structural Engineers
 Consulting Civil Engineers

1-5 Offord St
 London N1 1DH
 Tel 020 7700 6666
 Fax 020 7700 6686
 design@conisbee.co.uk
 www.conisbee.co.uk

Drawing Status	Date March 2015
INFORMATION	Scale 1:50 @ A1
Project	Drawn DZ
Whitestone House London NW3 1EA	Engineer KH
Project No	Project No
	140050
Title	Drawing No
Proposed Basement PPlan	SK100
	Revision
	T1

- LEGEND:**
-  DENOTES RC INSITU WALLS
 -  DENOTES NEW 140mm BLOCK/CAVITY/100mm BRICK WALLS
 -  DENOTES EXISTING WALLS
 -  DENOTES LOADBEARING WALLS BELOW
 -  DENOTES NEW STUD WALLS

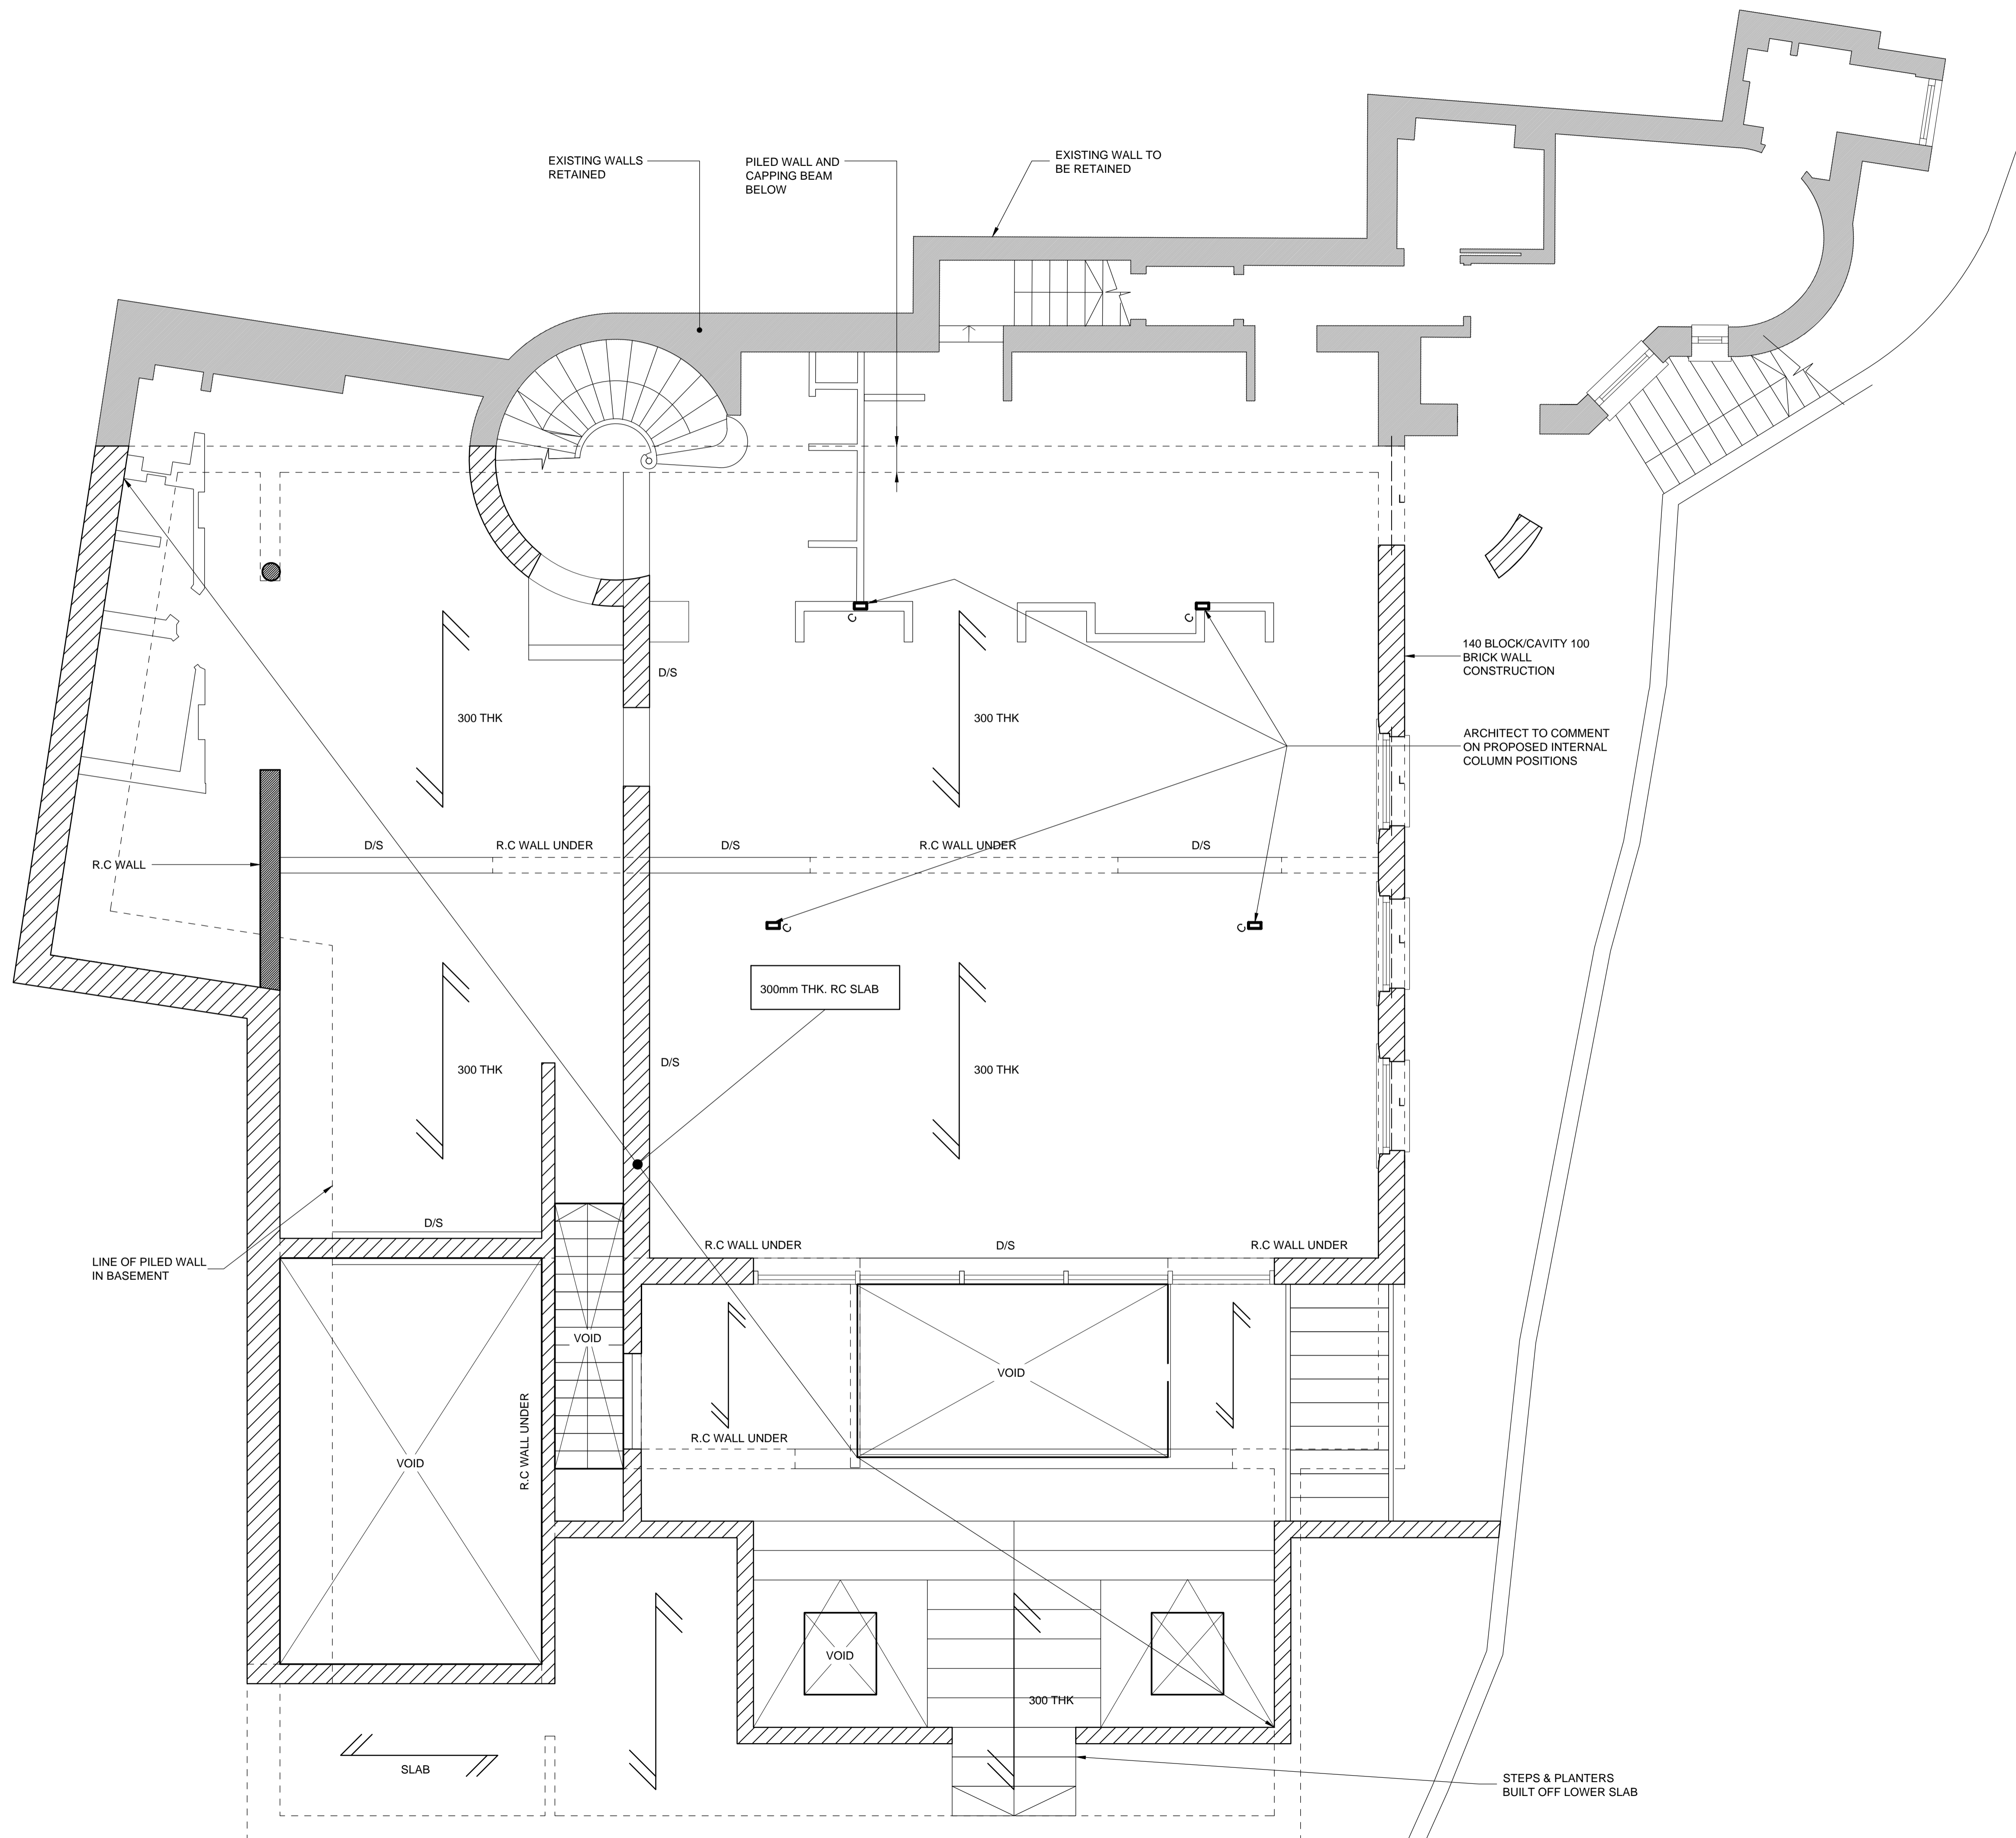

WORK IN PROGRESS

NOT FOR CONSTRUCTION

T1	X.X.X ISSUED FOR TENDER	DZ	KH
Rev	Date	Description	Drawn


 

 
 
conisbee
 Consulting Structural Engineers
 Consulting Civil Engineers

1-5 Offord St
 London N1 1DH
 Tel 020 7700 6666
 Fax 020 7700 6686
 design@conisbee.co.uk
 www.conisbee.co.uk


Drawing Status	Date
INFORMATION	March 2015
Project	Scale
Whitestone House	1:50 @ A1
London NW3 1EA	Drawn
	DZ
	Engineer
	KH
	Project No
	140050
	Drawing No
	SK101
	Revision
	T1

Proposed Lower Ground Floor Plan

LEGEND:

-  DENOTES RC INSITU WALLS
-  DENOTES NEW 140mm BLOCK/CAVITY/100mm BRICK WALLS
-  DENOTES EXISTING WALLS
-  DENOTES LOADBEARING WALLS BELOW
-  DENOTES NEW STUD WALLS

STRUCTURE SCHEDULE	
MARK	DESCRIPTION
C	200x100 RHS COLUMN
CU	COLUMN UNDER
B1	203 UC 60
B2	203 UC 46
B3	203 x 102 UB
B4	203 UC 86
B5	305 UC 198
PS	INSITU PADSTONE
J1	200 x 50 C16 JOISTS @ 400 CTRS
J2	225 x 150 C16 JOISTS @ 400 CTRS
R1	150 x 150 C16 RAFTERS @ 450 CTRS

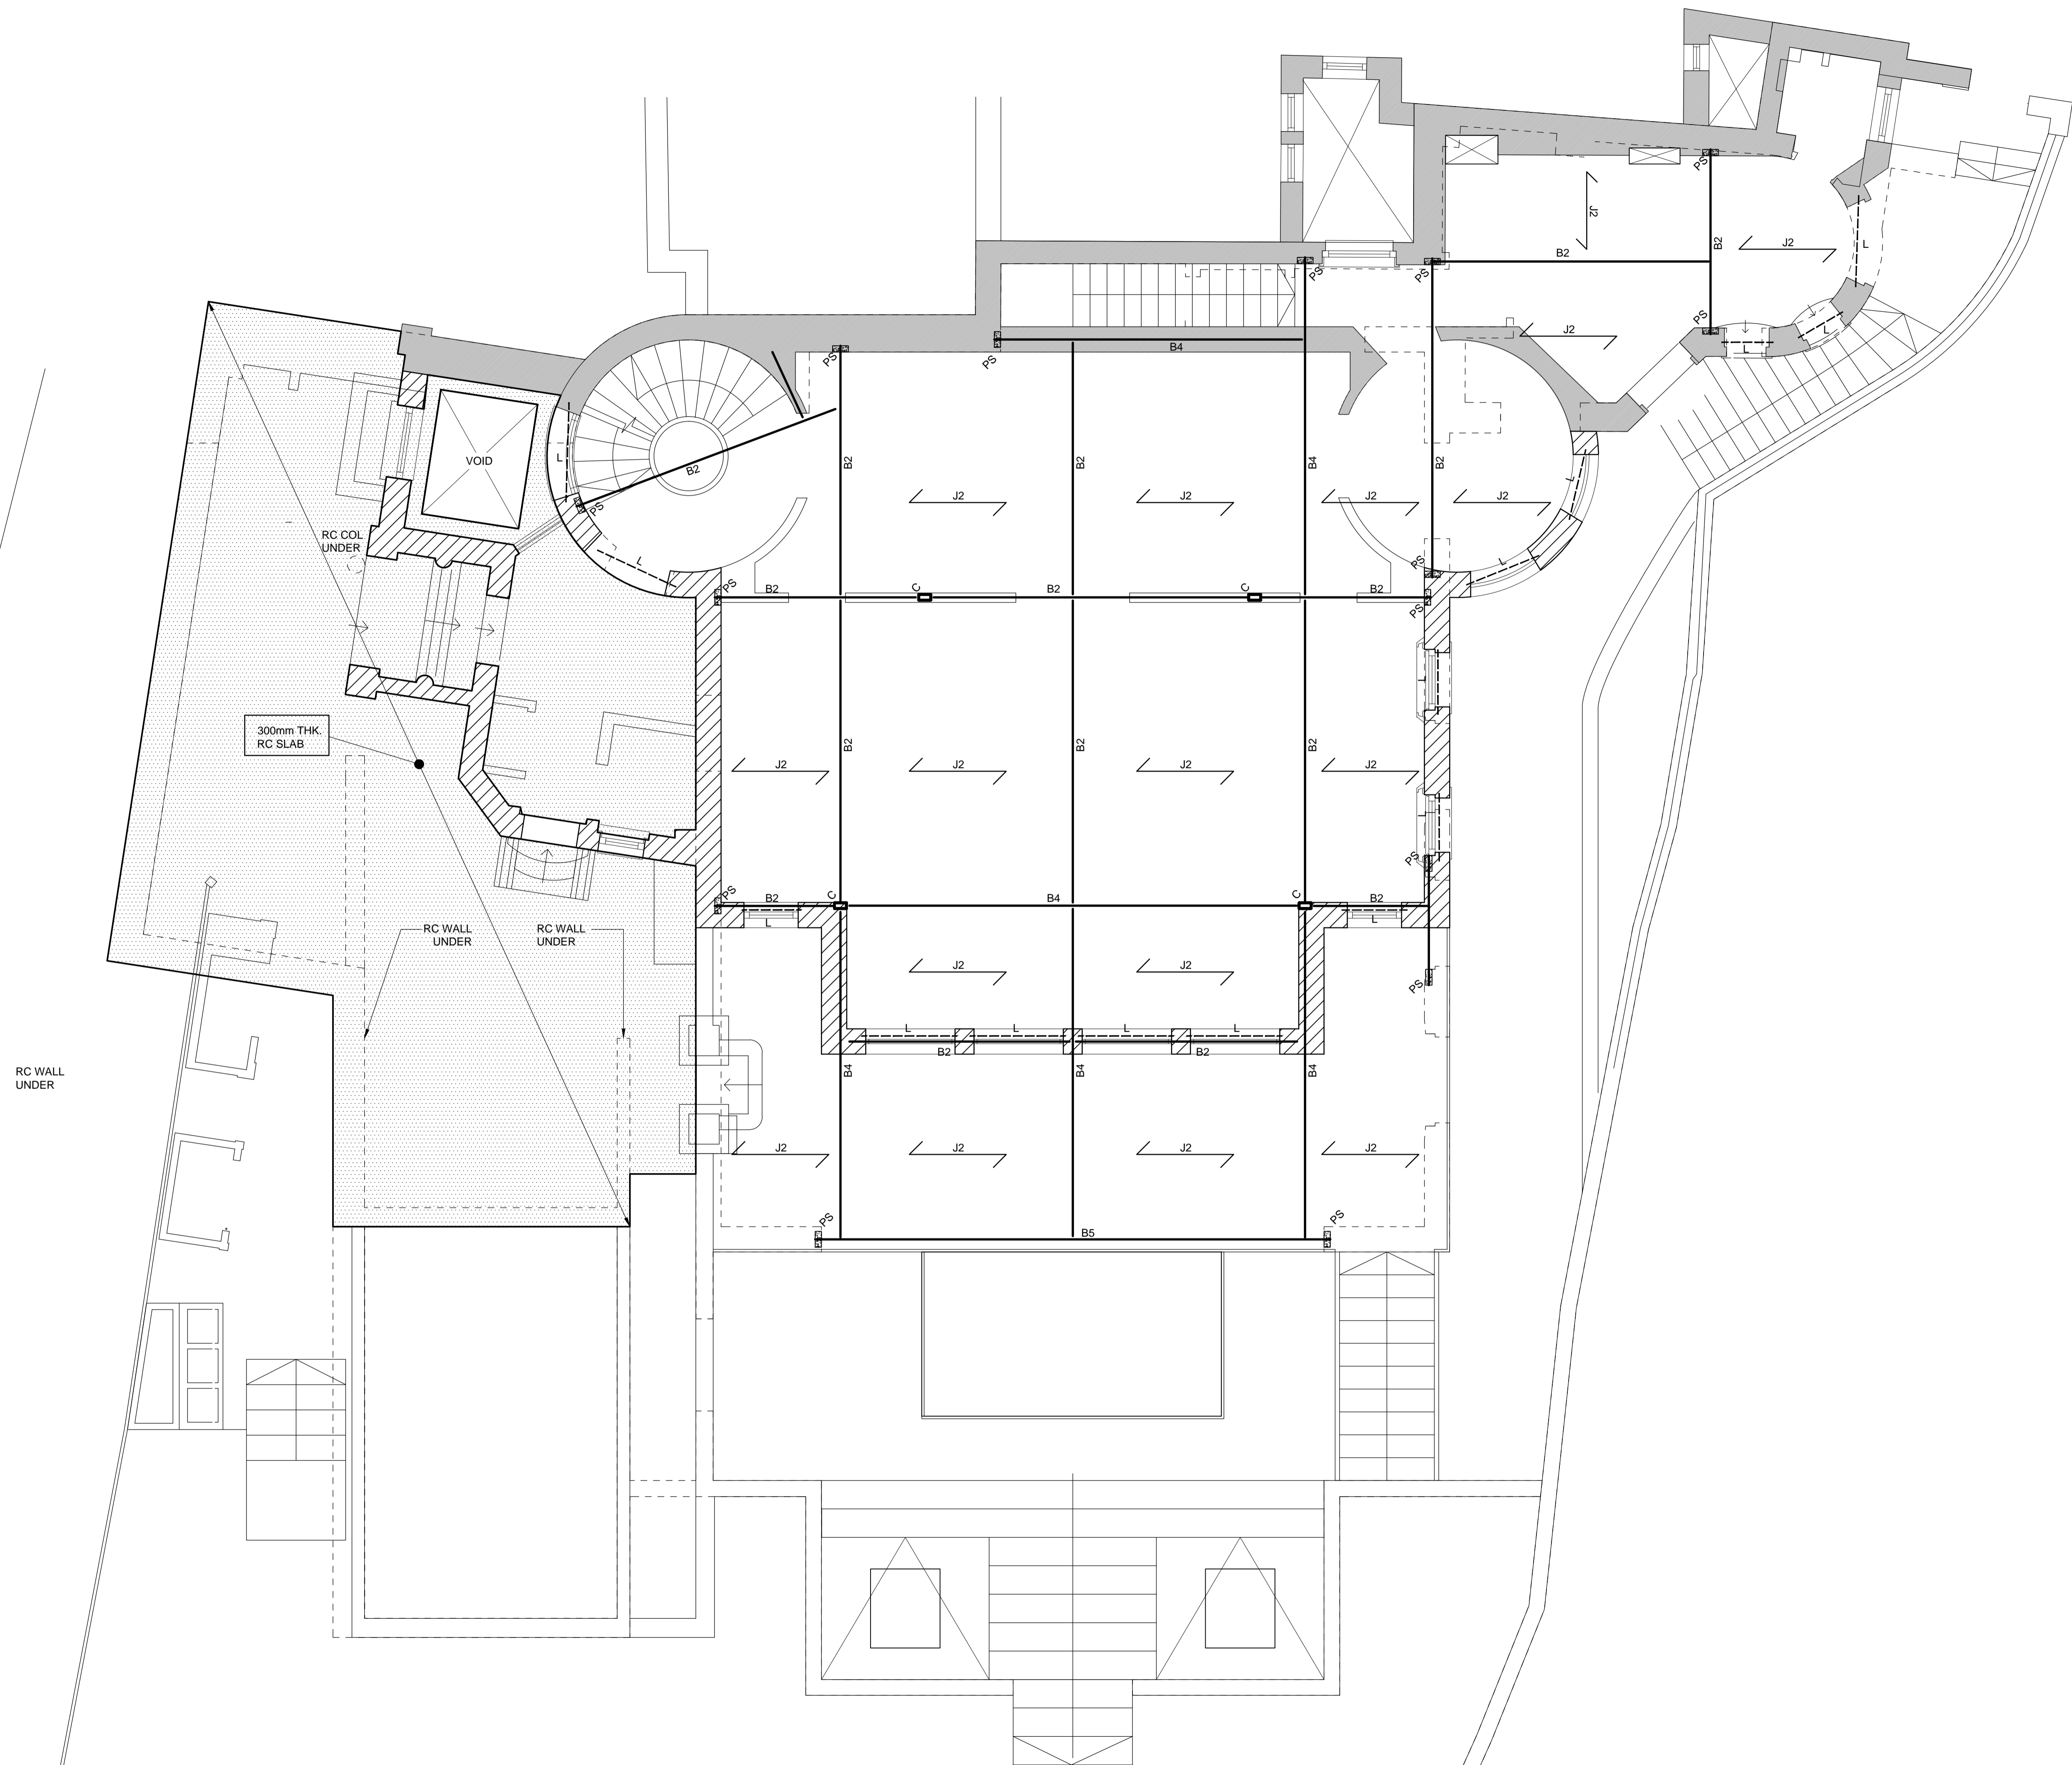

WORK IN PROGRESS

NOT FOR CONSTRUCTION


 

 
 
T1	X.X.X ISSUED FOR TENDER	DZ	KH	
Rev	Date	Description	Drawn	Check

conisbee
 Consulting Structural Engineers
 Consulting Civil Engineers


1-5 Offord St
 London N1 1DH
 Tel 020 7700 6666
 Fax 020 7700 6686
 design@conisbee.co.uk
 www.conisbee.co.uk

Drawing Status	Date
INFORMATION	March 2015
Project	Scale
Whitestone House	1:50 @ A1
London NW3 1EA	Drawn
	DZ
	Engineer
	KH
	Project No
	140050
	Drawing No
Proposed Ground Floor Plan	SK102
	Revision
	T1

LEGEND:

-  DENOTES RC INSITU WALLS
-  DENOTES NEW 140mm BLOCK/CAVITY/100mm BRICK WALLS
-  DENOTES EXISTING WALLS
-  DENOTES LOADBEARING WALLS BELOW
-  DENOTES NEW STUD WALLS

STRUCTURE SCHEDULE	
MARK	DESCRIPTION
C	200x100 RHS COLUMN
CU	COLUMN UNDER
B1	203 UC 60
B2	203 UC 46
B3	203 x 102 UB
B4	203 UC 86
B5	305 UC 198
PS	INSITU PADSTONE
J1	200 x 50 C16 JOISTS @ 400 CTRS
J2	225 x 150 C16 JOISTS @ 400 CTRS
R1	150 x 150 C16 RAFTERS @ 450 CTRS

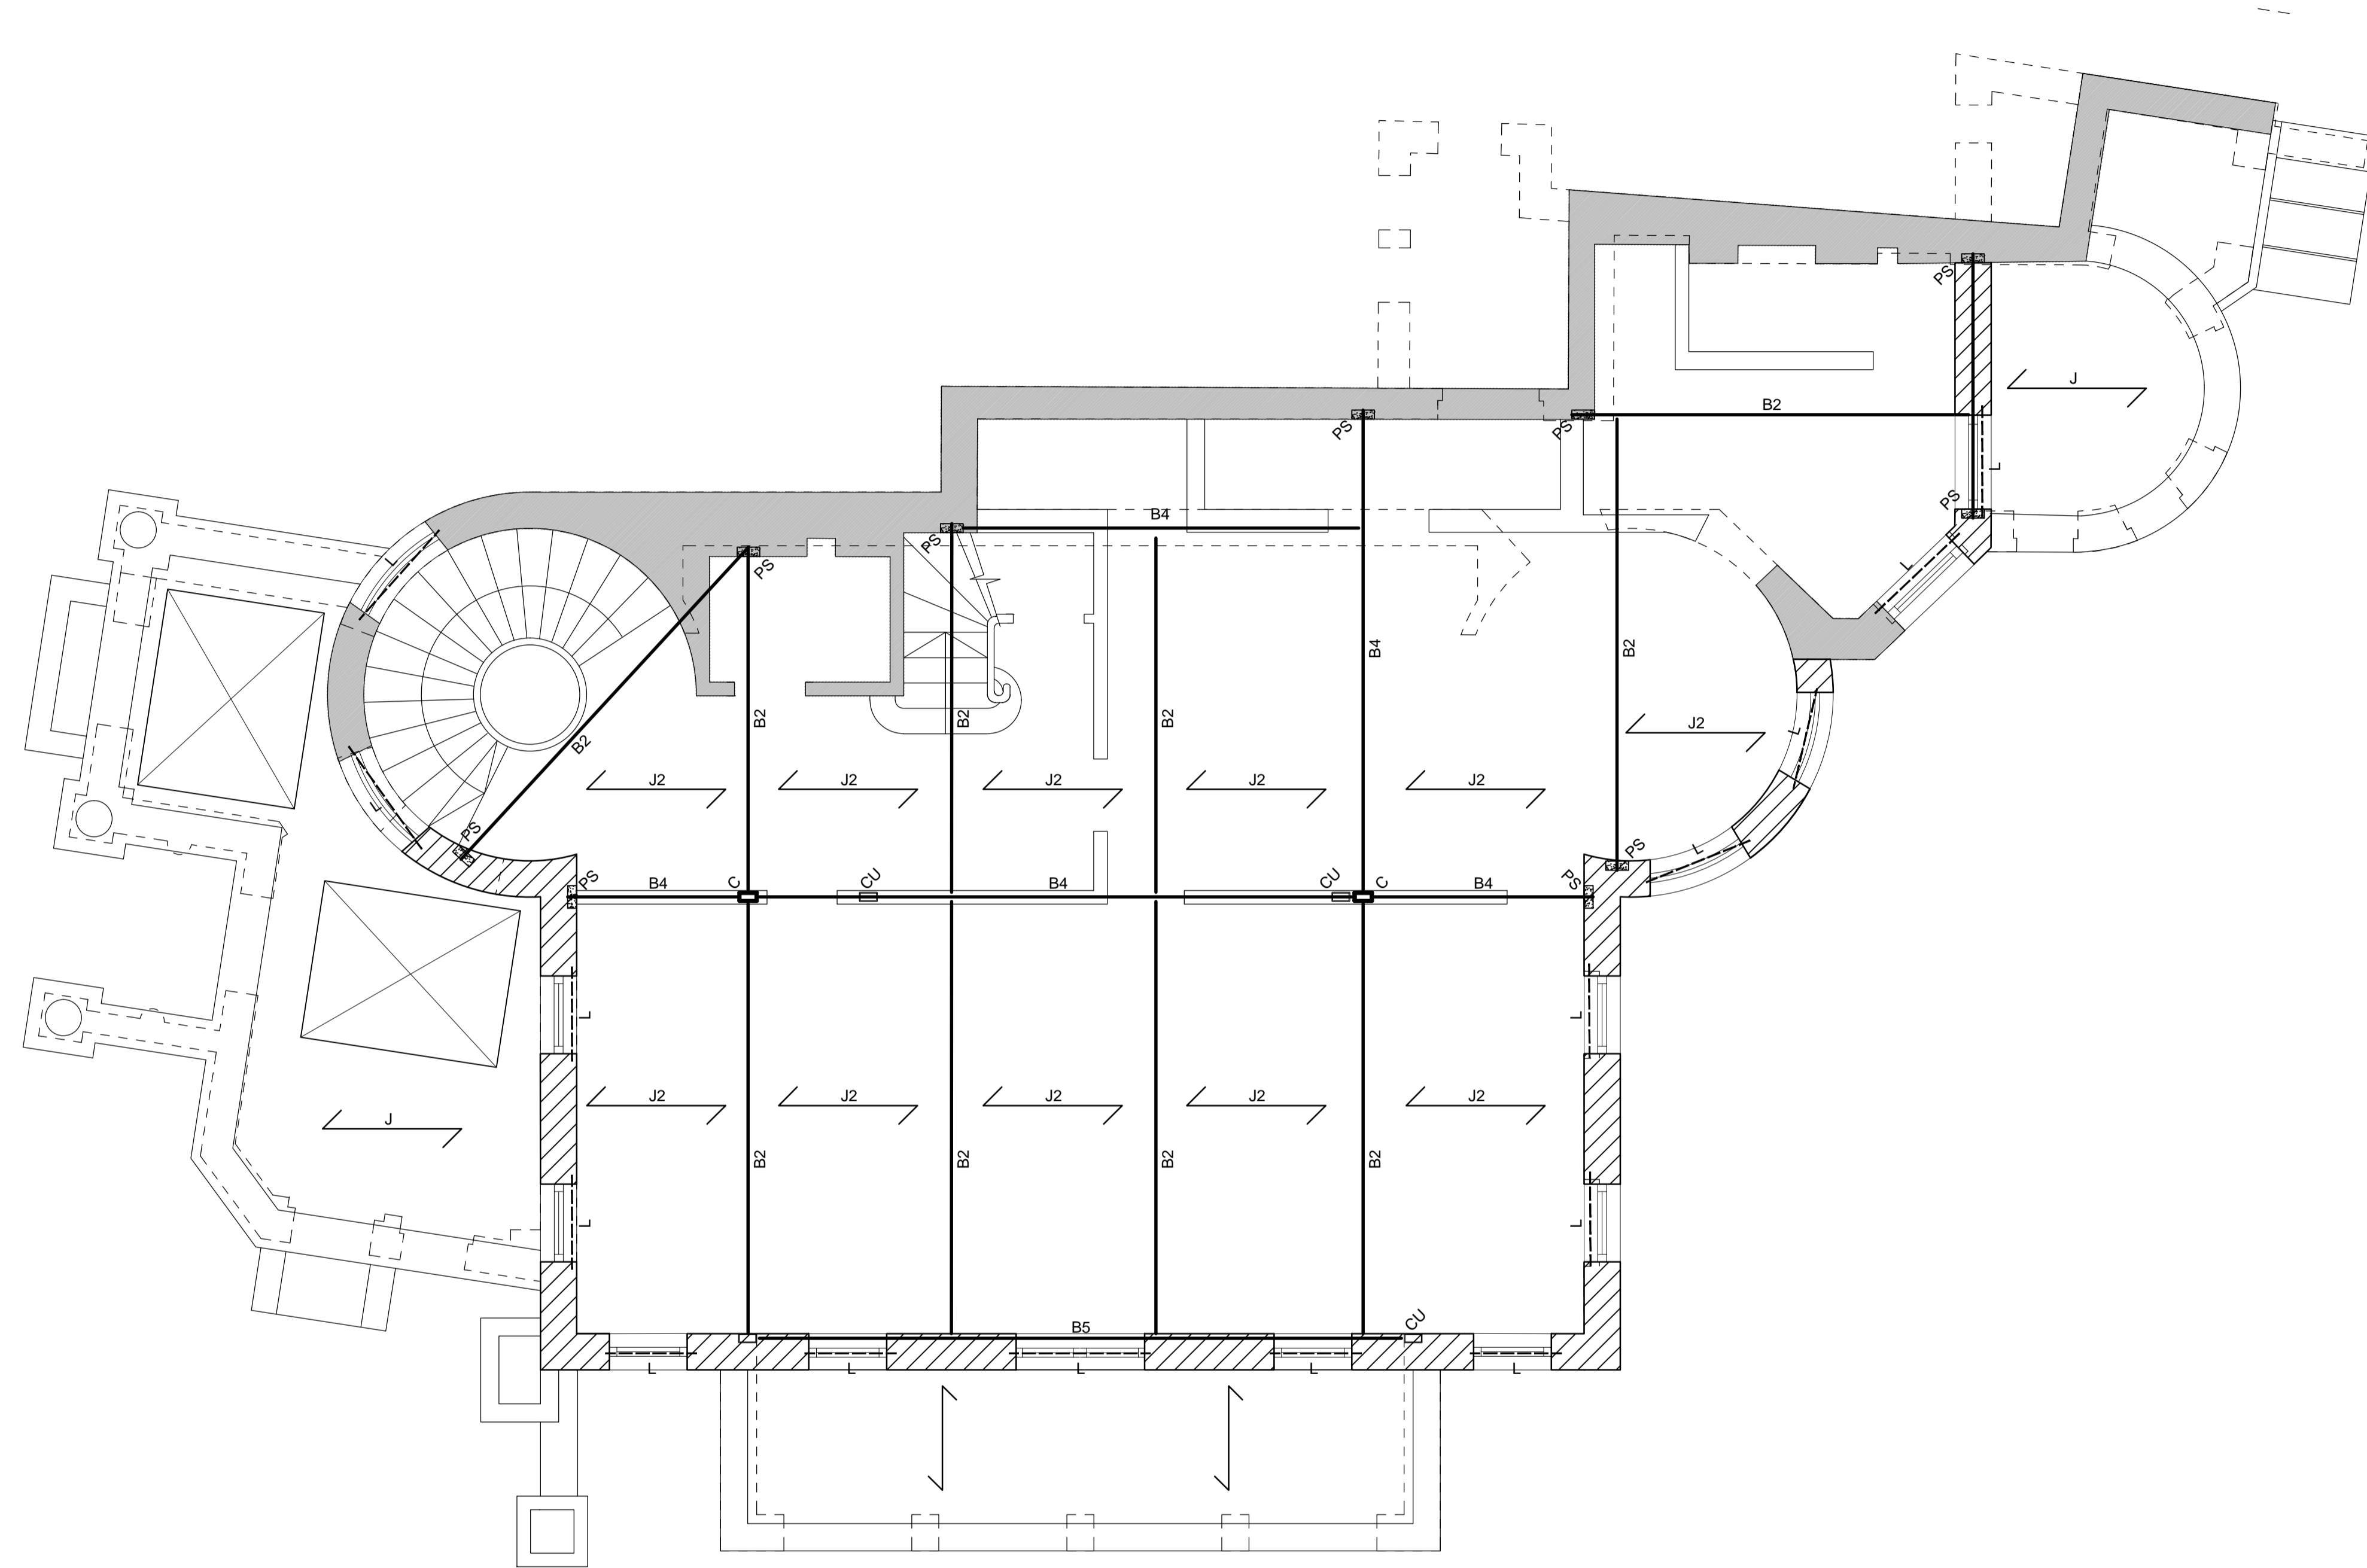

WORK IN PROGRESS

NOT FOR CONSTRUCTION


 

 
 
T1	X.X.X	ISSUED FOR TENDER	DZ	KH
Rev	Date	Description	Drawn	Check

conisbee
 Consulting Structural Engineers
 Consulting Civil Engineers


1-5 Offord St
 London N1 1DH
 Tel 020 7700 6666
 Fax 020 7700 6686
 design@conisbee.co.uk
 www.conisbee.co.uk

Drawing Status	Date	March 2015
TENDER	Scale	1:50 @ A1
Project	Drawn	DZ
Whitestone House London NW3 1EA	Engineer	KH
	Project No	140050
	Drawing No	SK103
	Revision	T1

LEGEND:

-  DENOTES RC INSITU WALLS
-  DENOTES NEW 140mm BLOCK/CAVITY/100mm BRICK WALLS
-  DENOTES EXISTING WALLS
-  DENOTES LOADBEARING WALLS BELOW
-  DENOTES NEW STUD WALLS

STRUCTURE SCHEDULE	
MARK	DESCRIPTION
C	200x100 RHS COLUMN
CU	COLUMN UNDER
B1	203 UC 60
B2	203 UC 46
B3	203 x 102 UB
B4	203 UC 86
B5	305 UC 198
PS	INSITU PADSTONE
J1	200 x 50 C16 JOISTS @ 400 CTRS
J2	225 x 150 C16 JOISTS @ 400 CTRS
R1	150 x 150 C16 RAFTERS @ 450 CTRS

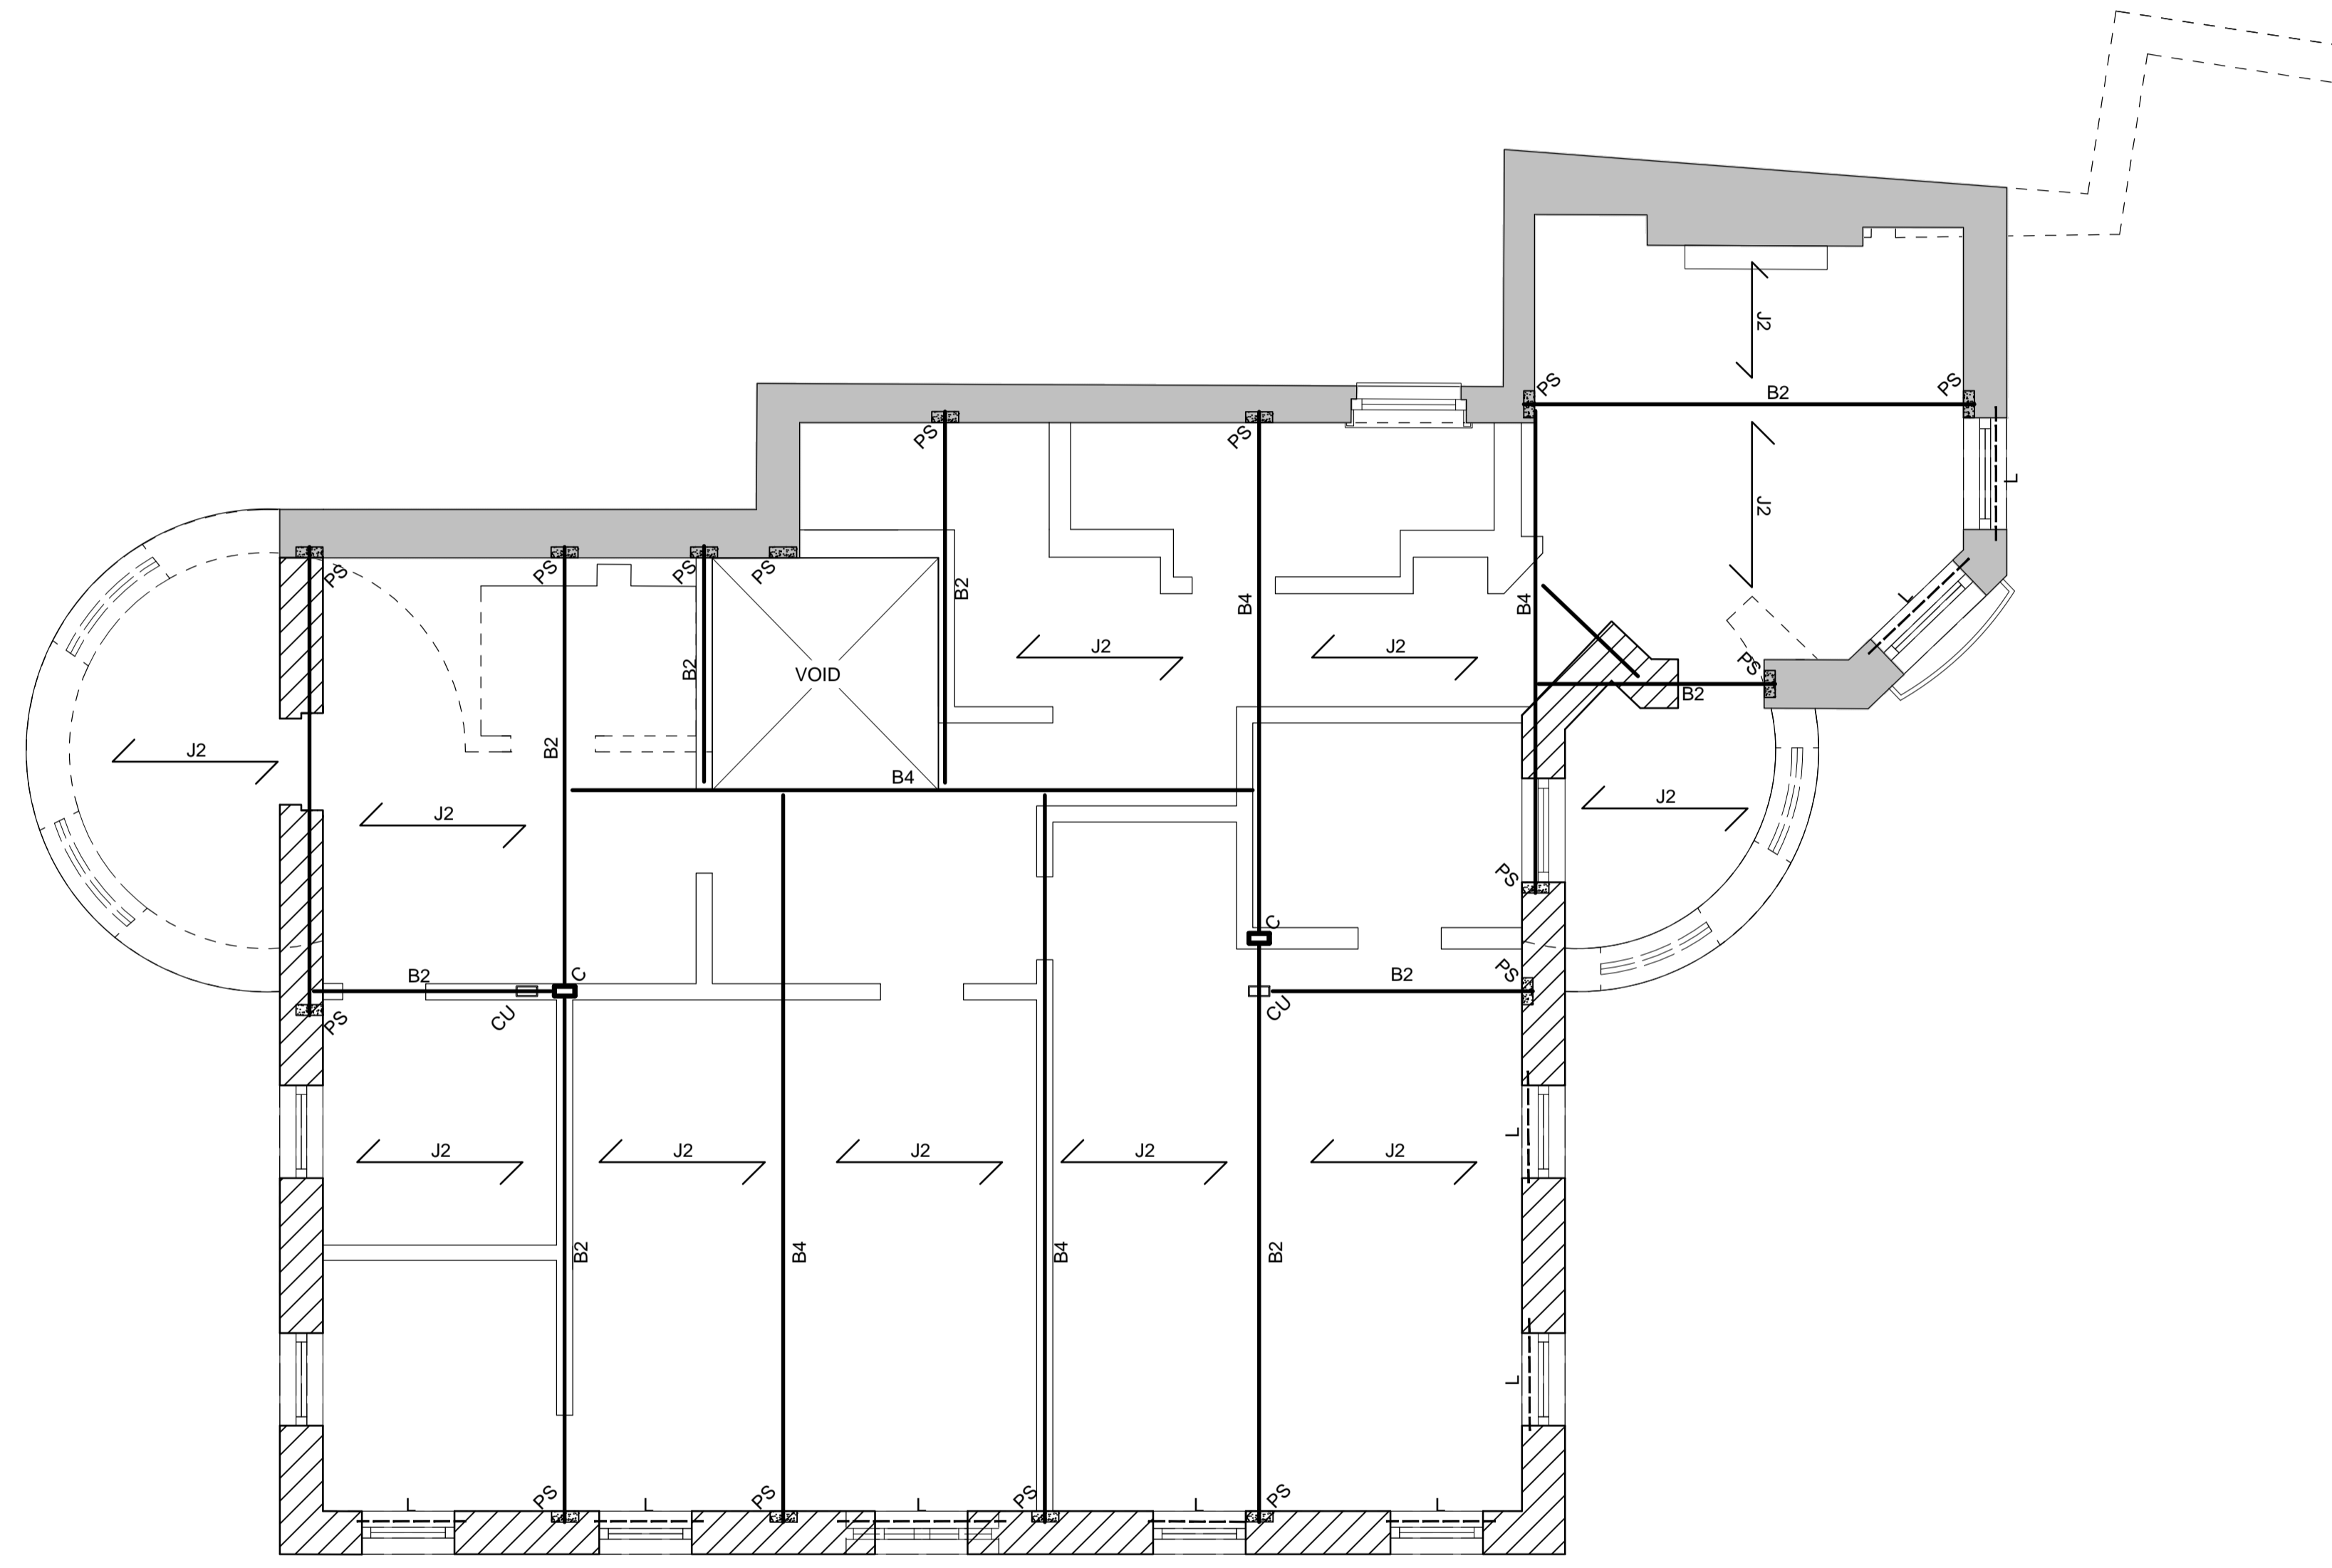

WORK IN PROGRESS

NOT FOR CONSTRUCTION


 

 
 
T1	X.X.X	ISSUED FOR TENDER	DZ	KH
Rev	Date	Description	Drawn	Check

conisbee
 Consulting Structural Engineers
 Consulting Civil Engineers


1-5 Offord St
 London N1 1DH
 Tel 020 7700 6666
 Fax 020 7700 6686
 design@conisbee.co.uk
 www.conisbee.co.uk

Drawing Status	Date	March 2015
INFORMATION		
Project	Whitestone House London NW3 1EA	Scale 1:50 @ A1
Project No	140050	Drawn DZ
Engineer	KH	Engineer KH
Title	Proposed Second Floor Plan	Drawing No SK104
Revision	T1	

LEGEND:

-  DENOTES RC INSITU WALLS
-  DENOTES NEW 140mm BLOCK/CAVITY/100mm BRICK WALLS
-  DENOTES EXISTING WALLS
-  DENOTES LOADBEARING WALLS BELOW
-  DENOTES NEW STUD WALLS

STRUCTURE SCHEDULE	
MARK	DESCRIPTION
C	200x100 RHS COLUMN
CU	COLUMN UNDER
B1	203 UC 60
B2	203 UC 46
B3	203 x 102 UB
B4	203 UC 86
B5	305 UC 198
PS	INSITU PADSTONE
J1	200 x 50 C16 JOISTS @ 400 CTRS
J2	225 x 150 C16 JOISTS @ 400 CTRS
R1	150 x 150 C16 RAFTERS @ 450 CTRS

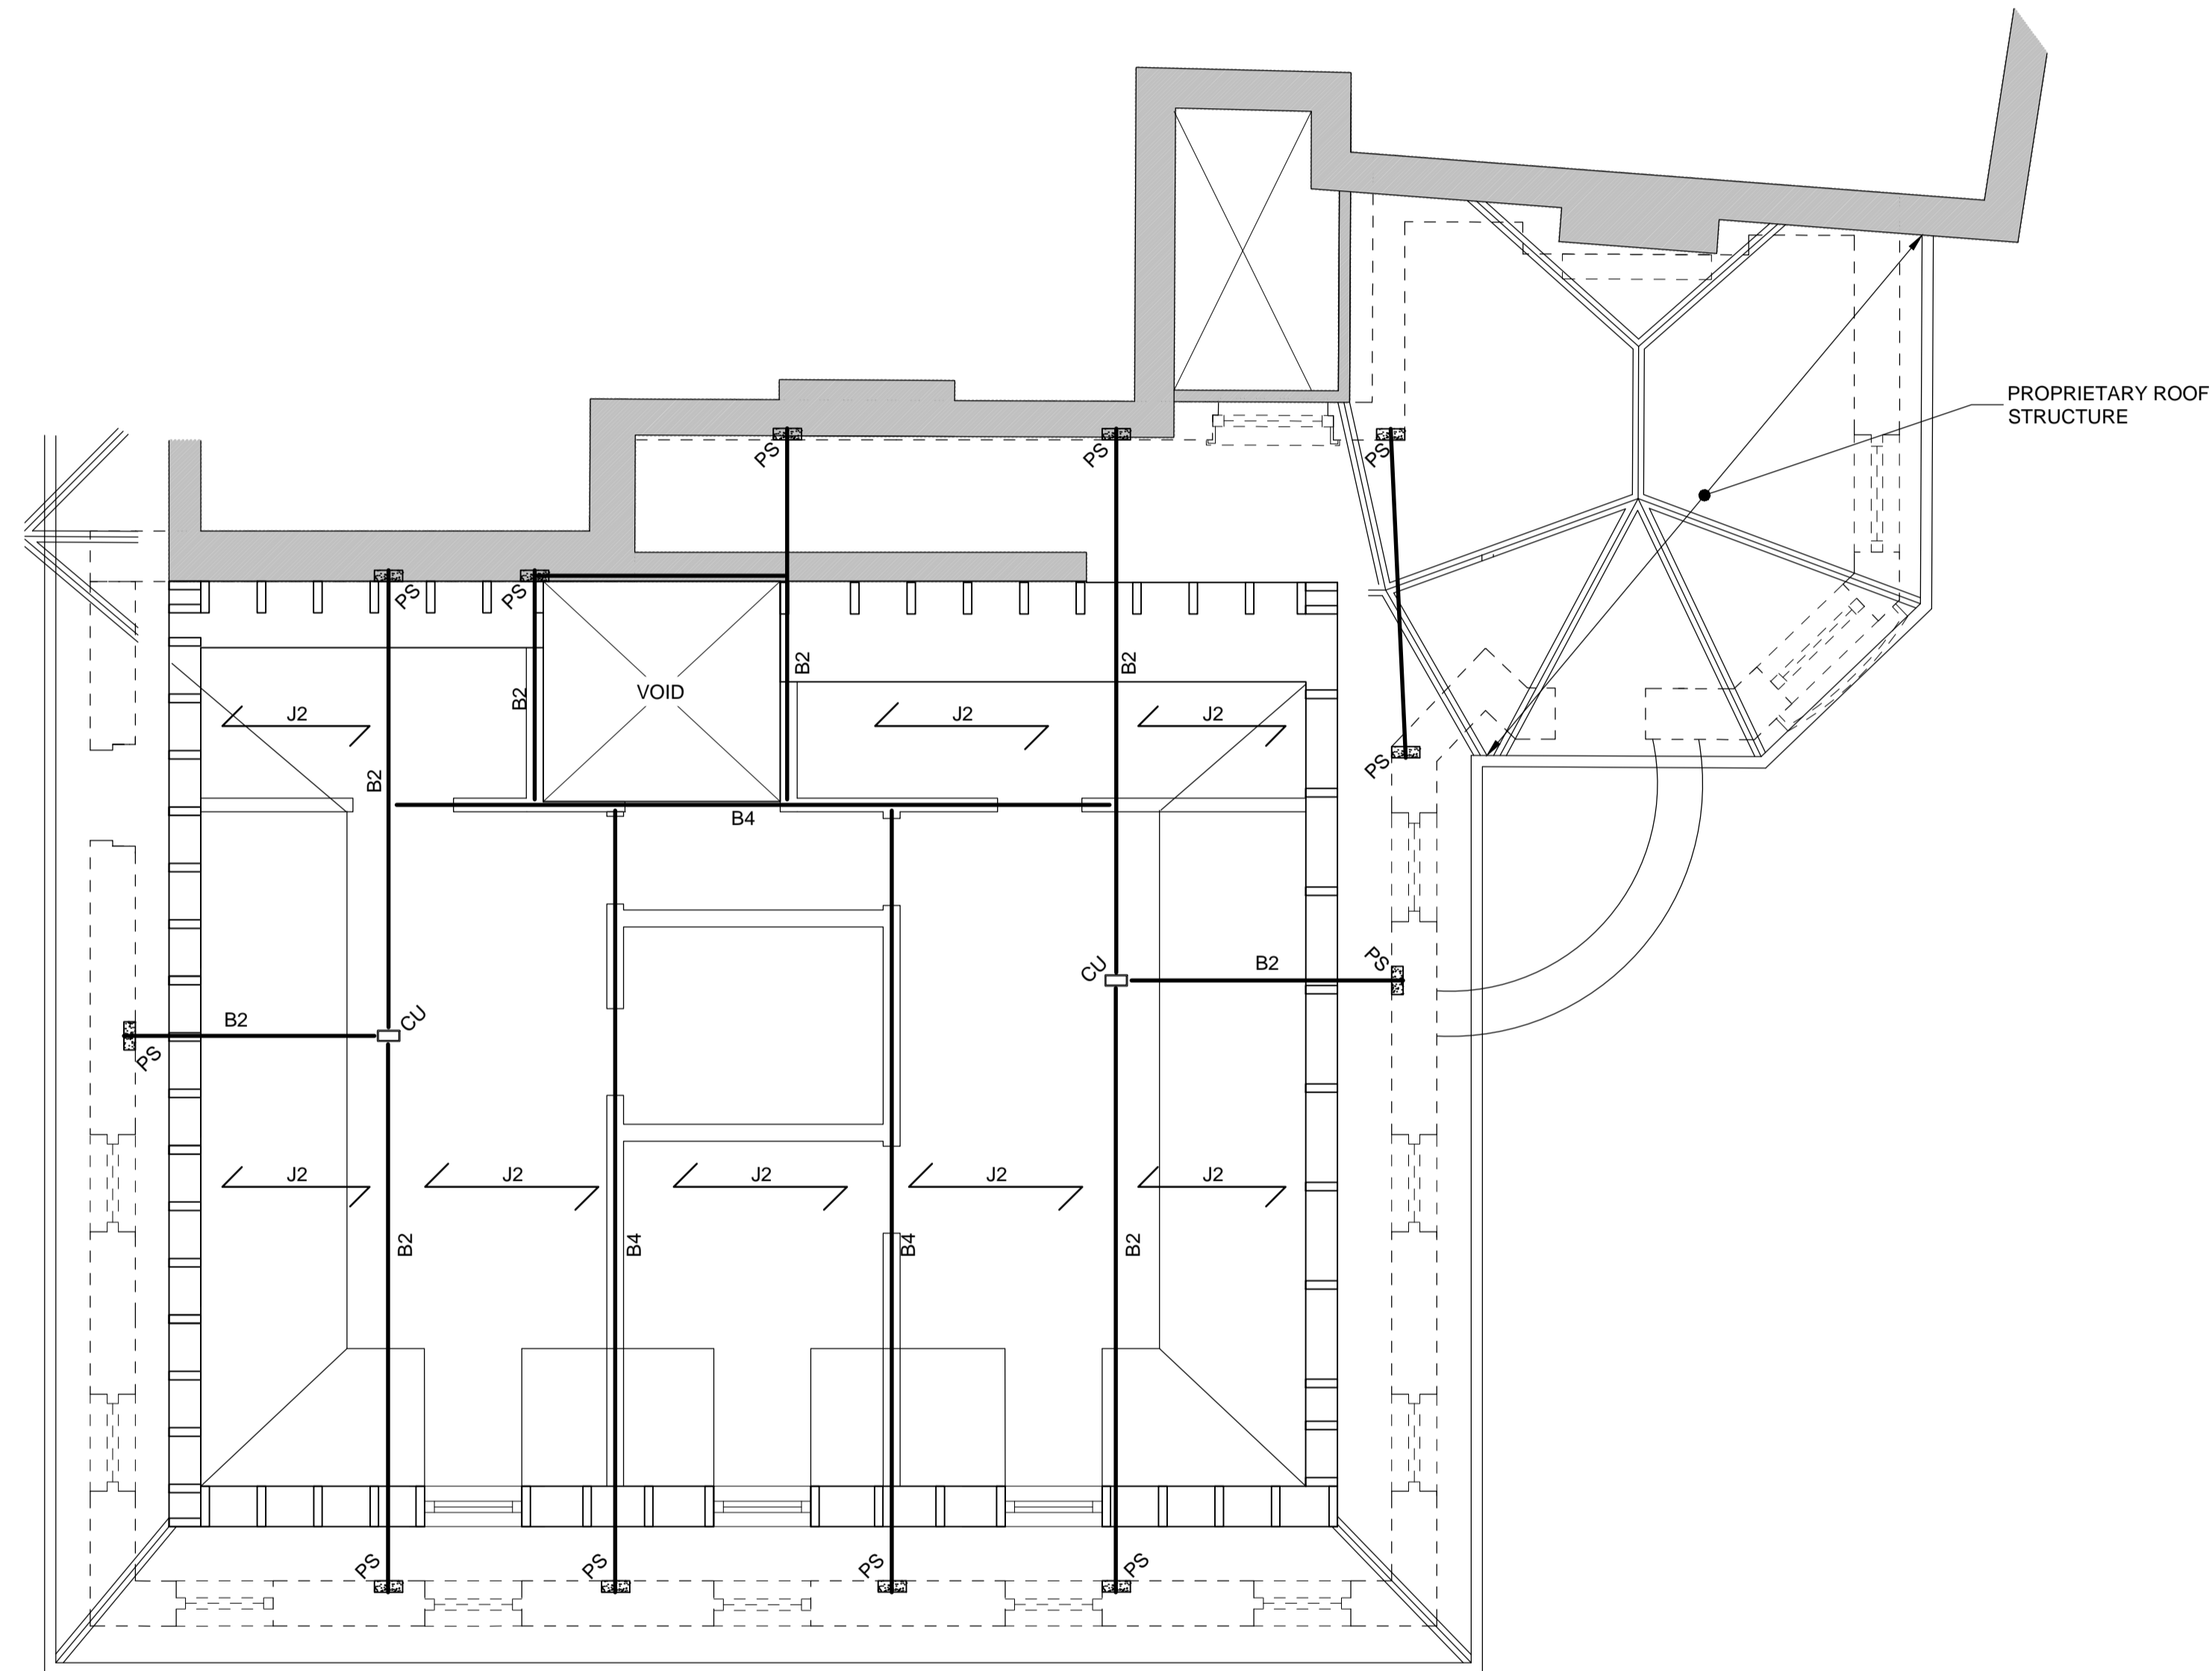

WORK IN PROGRESS

NOT FOR CONSTRUCTION


 

 
 
T1	X.X.X	ISSUED FOR TENDER	DZ	KH
Rev	Date	Description	Drawn	Check

conisbee
 Consulting Structural Engineers
 Consulting Civil Engineers


1-5 Offord St
 London N1 1DH
 Tel 020 7700 6666
 Fax 020 7700 6686
 design@conisbee.co.uk
 www.conisbee.co.uk

Drawing Status	Date	March 2015
INFORMATION		
Project	Whitestone House London NW3 1EA	Scale 1:50 @ A1
Project No	140050	Drawn DZ
Title	Proposed Third Floor Plan	Engineer KH
Revision	T1	Drawing No SK105

LEGEND:

-  DENOTES RC INSITU WALLS
-  DENOTES NEW 140mm BLOCK/CAVITY/100mm BRICK WALLS
-  DENOTES EXISTING WALLS
-  DENOTES LOADBEARING WALLS BELOW
-  DENOTES NEW STUD WALLS

STRUCTURE SCHEDULE	
MARK	DESCRIPTION
C	200x100 RHS COLUMN
CU	COLUMN UNDER
B1	203 UC 60
B2	203 UC 46
B3	203 x 102 UB
B4	203 UC 86
B5	305 UC 198
PS	INSITU PADSTONE
J1	200 x 50 C16 JOISTS @ 400 CTRS
J2	225 x 150 C16 JOISTS @ 400 CTRS
R1	150 x 150 C16 RAFTERS @ 450 CTRS

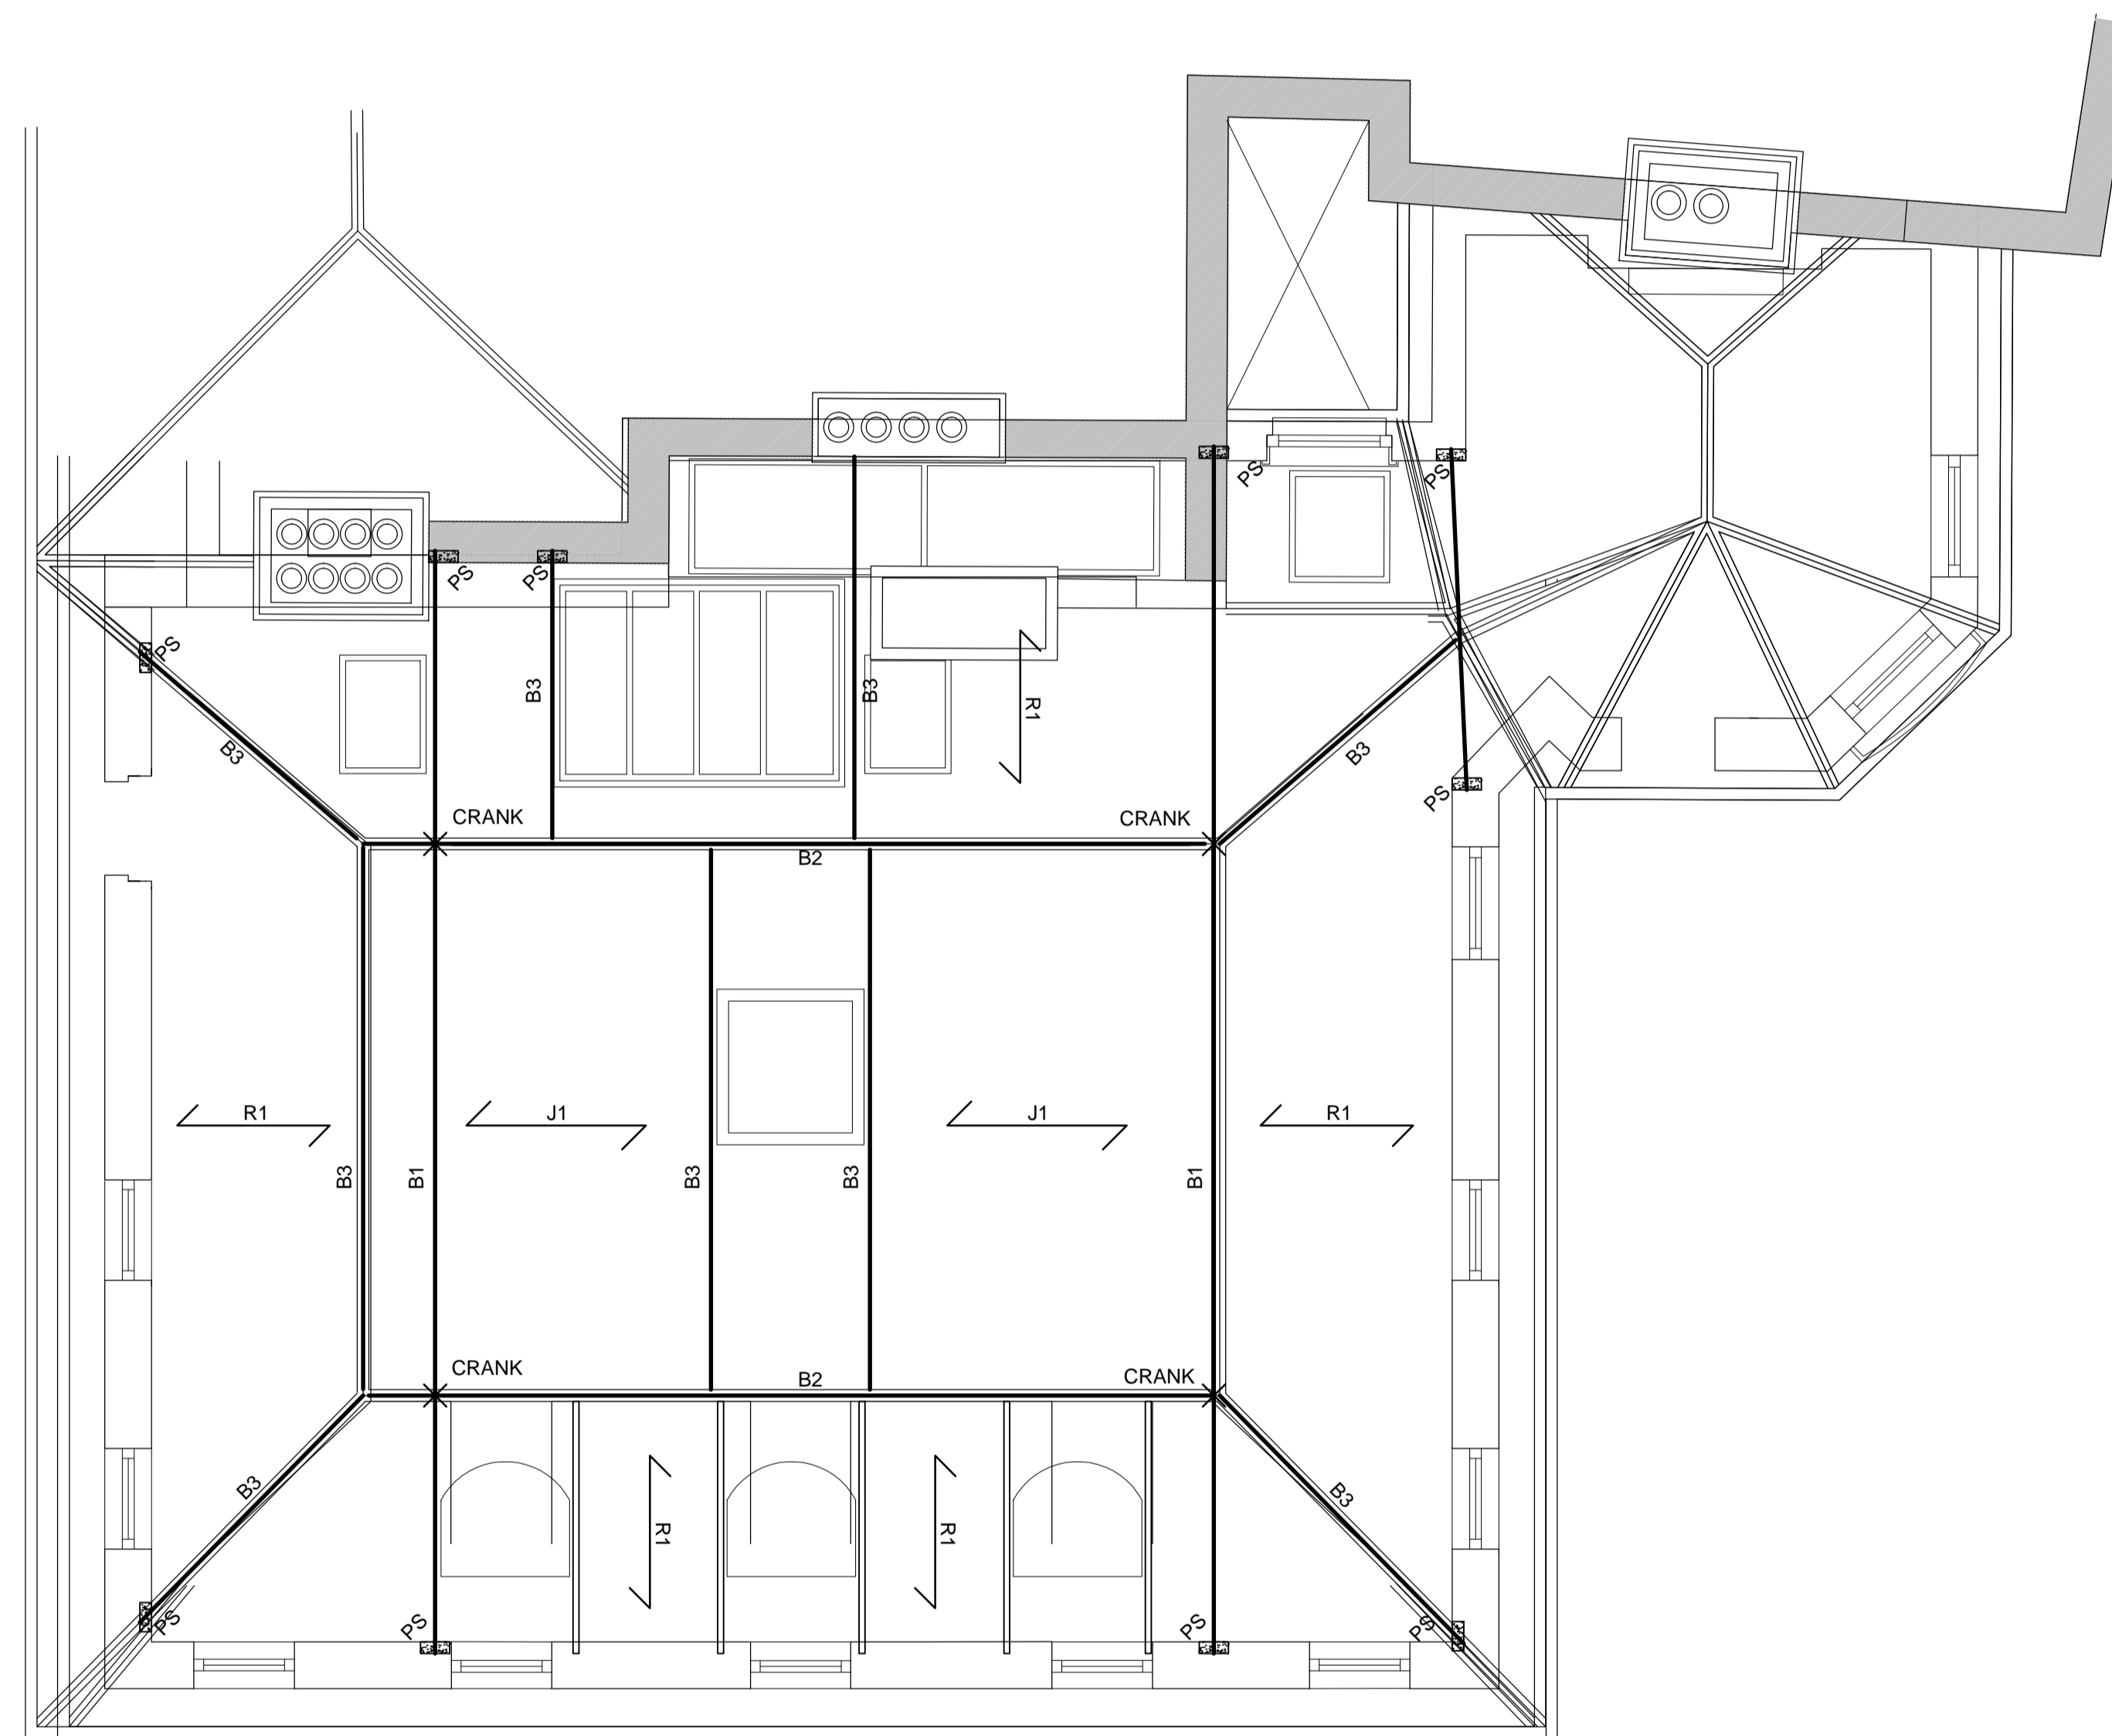

WORK IN PROGRESS


NOT FOR CONSTRUCTION

T1	X.X.X	ISSUED FOR TENDER	DZ	KH
Rev	Date	Description	Drawn	Check

conisbee
 Consulting Structural Engineers
 Consulting Civil Engineers


1-5 Offord St
 London N1 1DH
 Tel 020 7700 6666
 Fax 020 7700 6686
 design@conisbee.co.uk
 www.conisbee.co.uk

Drawing Status	Date	March 2015
INFORMATION		
Project	Whitestone House London NW3 1EA	Scale 1:50 @ A1
Project No	140050	Drawn DZ
Title	Proposed Roof Plan	Engineer KH
Drawing No	SK106	Project No
Revision	T1	Drawing No

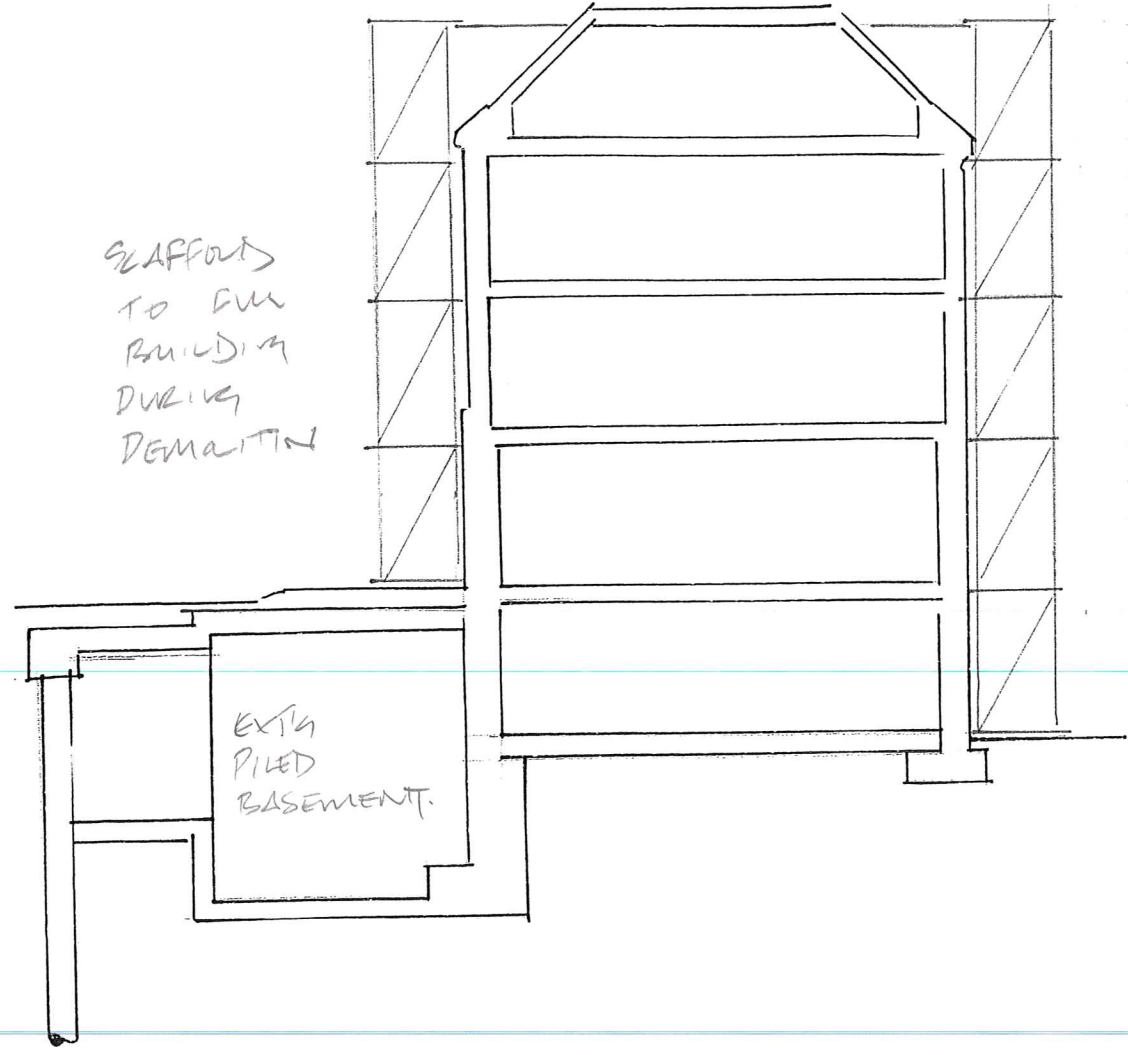

STAGE 1.

- SITE SET UP AND MOBILISATION.
- ERECT SCAFFOLDING + SET STRIP.

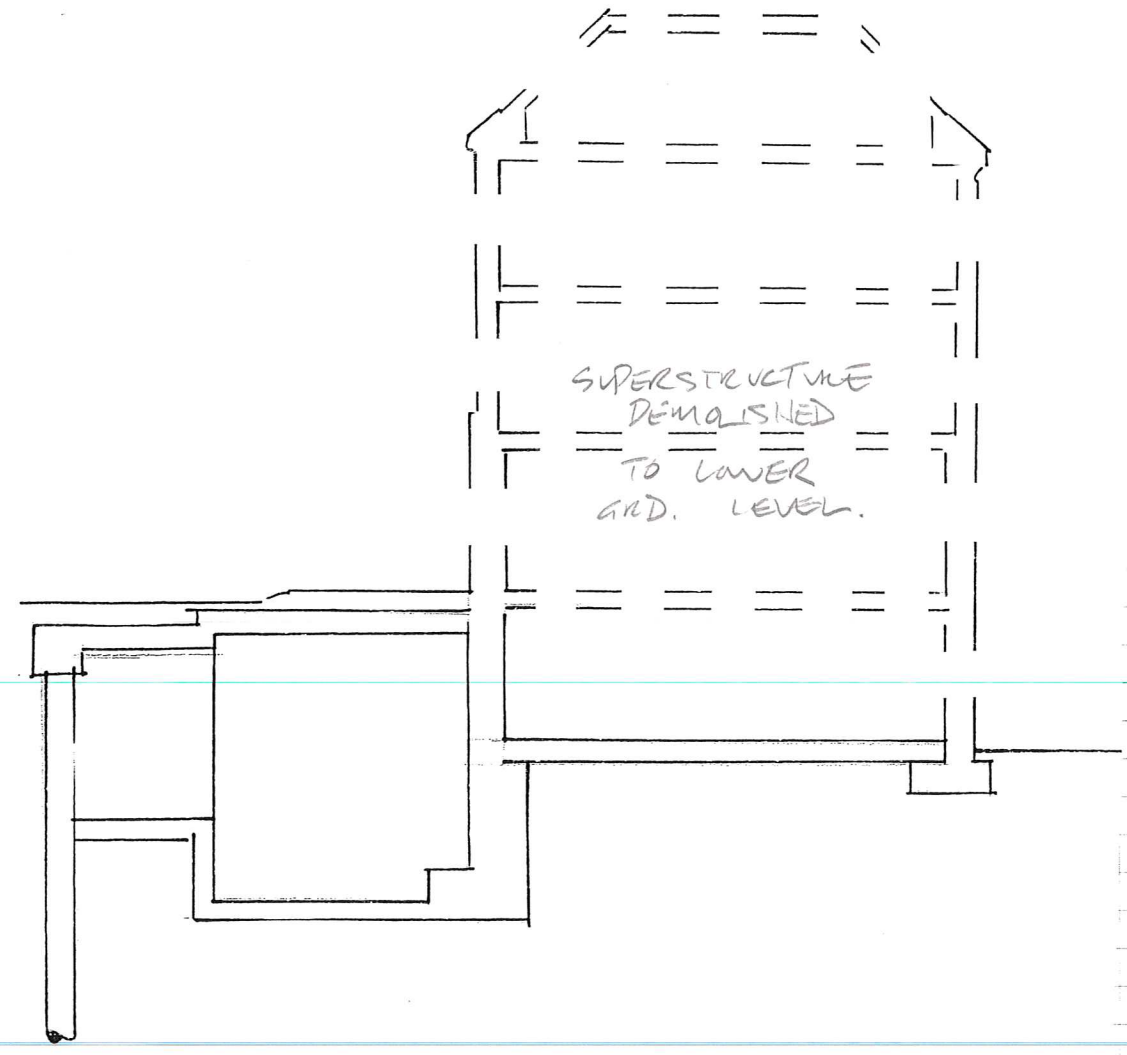

STAGE 2

- DEMOLISH SUPERSTRUCTURE IN REVERSE ORDER OF CONSTRUCTION.
- DEMOLISH TO EXTRA GROUND LEVEL.

rev.	date	drawing status	INFORMATION
scale	1:200	date	06/14
job no.	140050	drawn	EH
		checked	
		job no.	CMS 01
		drw no.	
		rev	


project
WHITESTONE HOUSE

title
ATLINE CONSTRUCTION METHOD (1023)

conisbee


1-5 Offord St London N1 1DH
Telephone 020 7700 6666
design@conisbee.co.uk
www.conisbee.co.uk

Consulting Structural Engineers
Consulting Civil Engineers

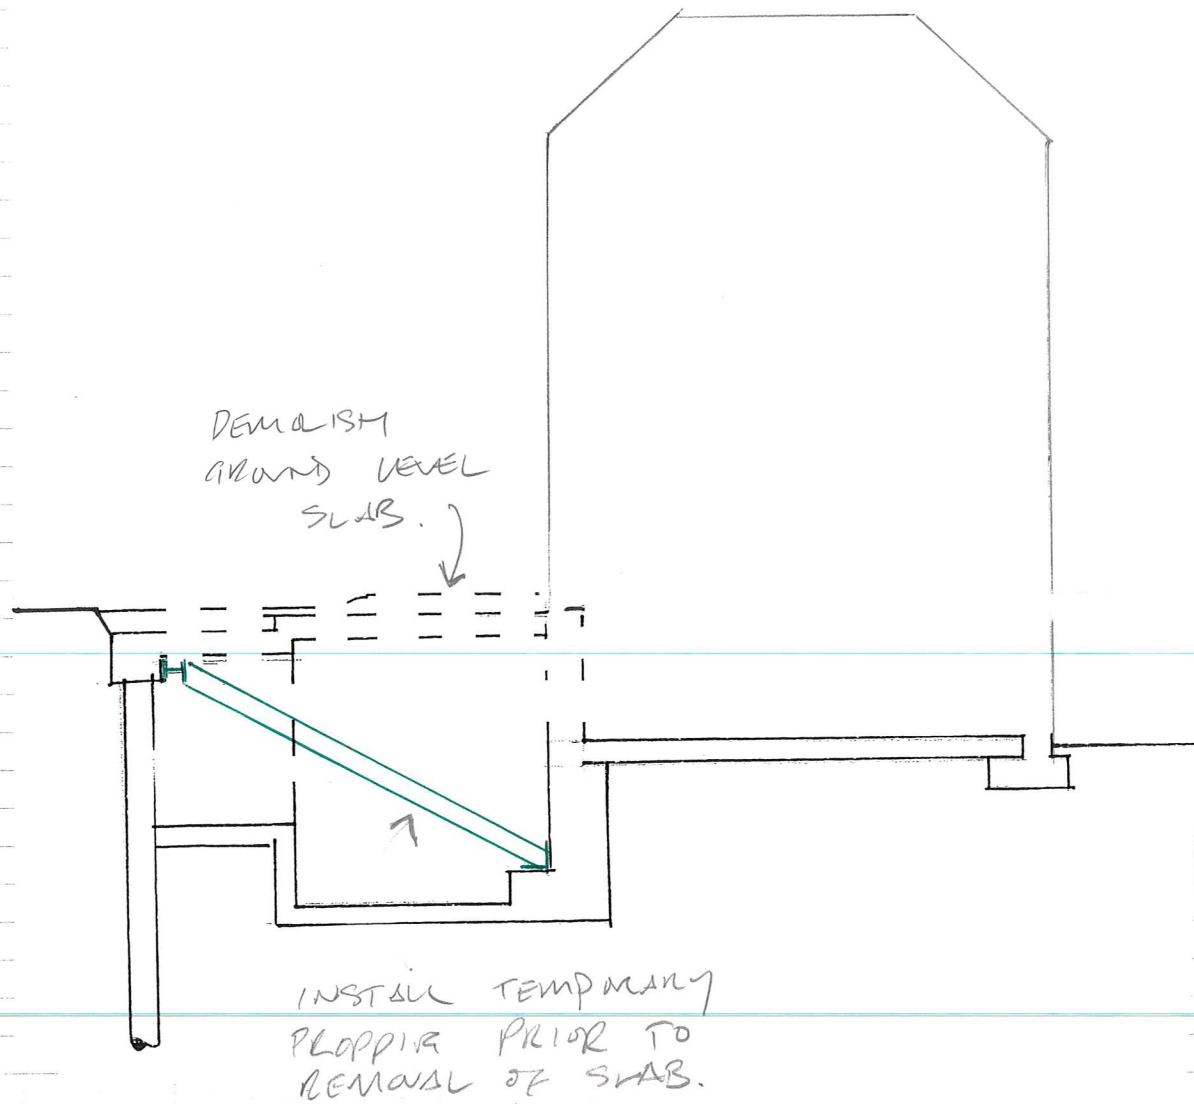

STAGE 3.

- INSTALL TEMPORARY PROPS TO LATERALLY SUPPORT HEADS OF EXTERIOR PILED WALL.
- REMOVE EXTERIOR GROUND FLOOR SLAB.

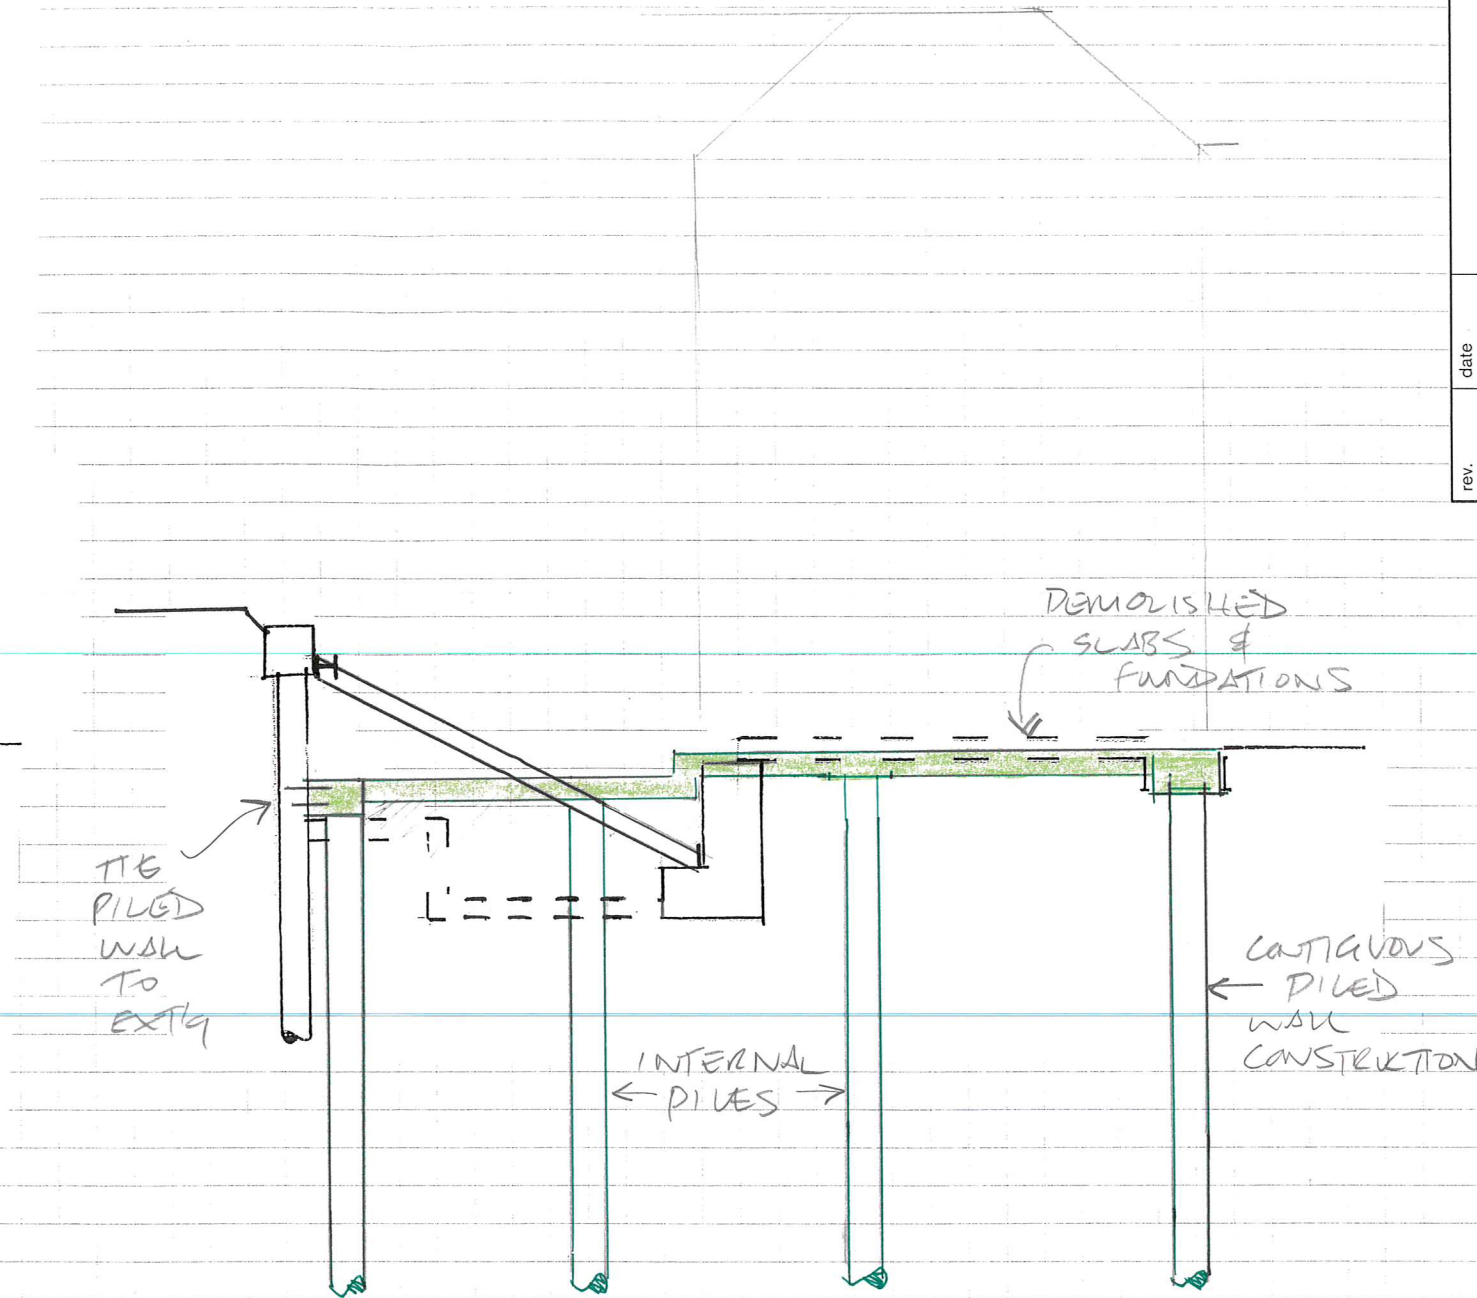

STAGE 4.

- COMMENCE REMOVAL OF BELOW GROUND CONCRETE WORKS (RETAINING WALLS, UNDERPINNED FOUNDATIONS ETC.)
- INSTALL CONTIGUOUS PILED WALL & INTERNAL PILES.
- INSTALL CAPPING BEAM.
- CAST LOWER GROUND FLOOR SLAB (OFF CAPPING BEAM & INTERNAL SUPPORTS)

rev.	date	drawing status	INFORMATION	drawn	checked	rev
		scale	1:200EAS	date	06/14	
		job no.	140050	drg no.		
						CM502


project
WILTERTONE HOUSE

title
OUTLINE CONSTRUCTION METHOD (2013)


conisbee

1-5 Oford St London N1 1DH
Telephone 020 7700 6666
design@conisbee.co.uk
www.conisbee.co.uk

Consulting Structural Engineers
Consulting Civil Engineers

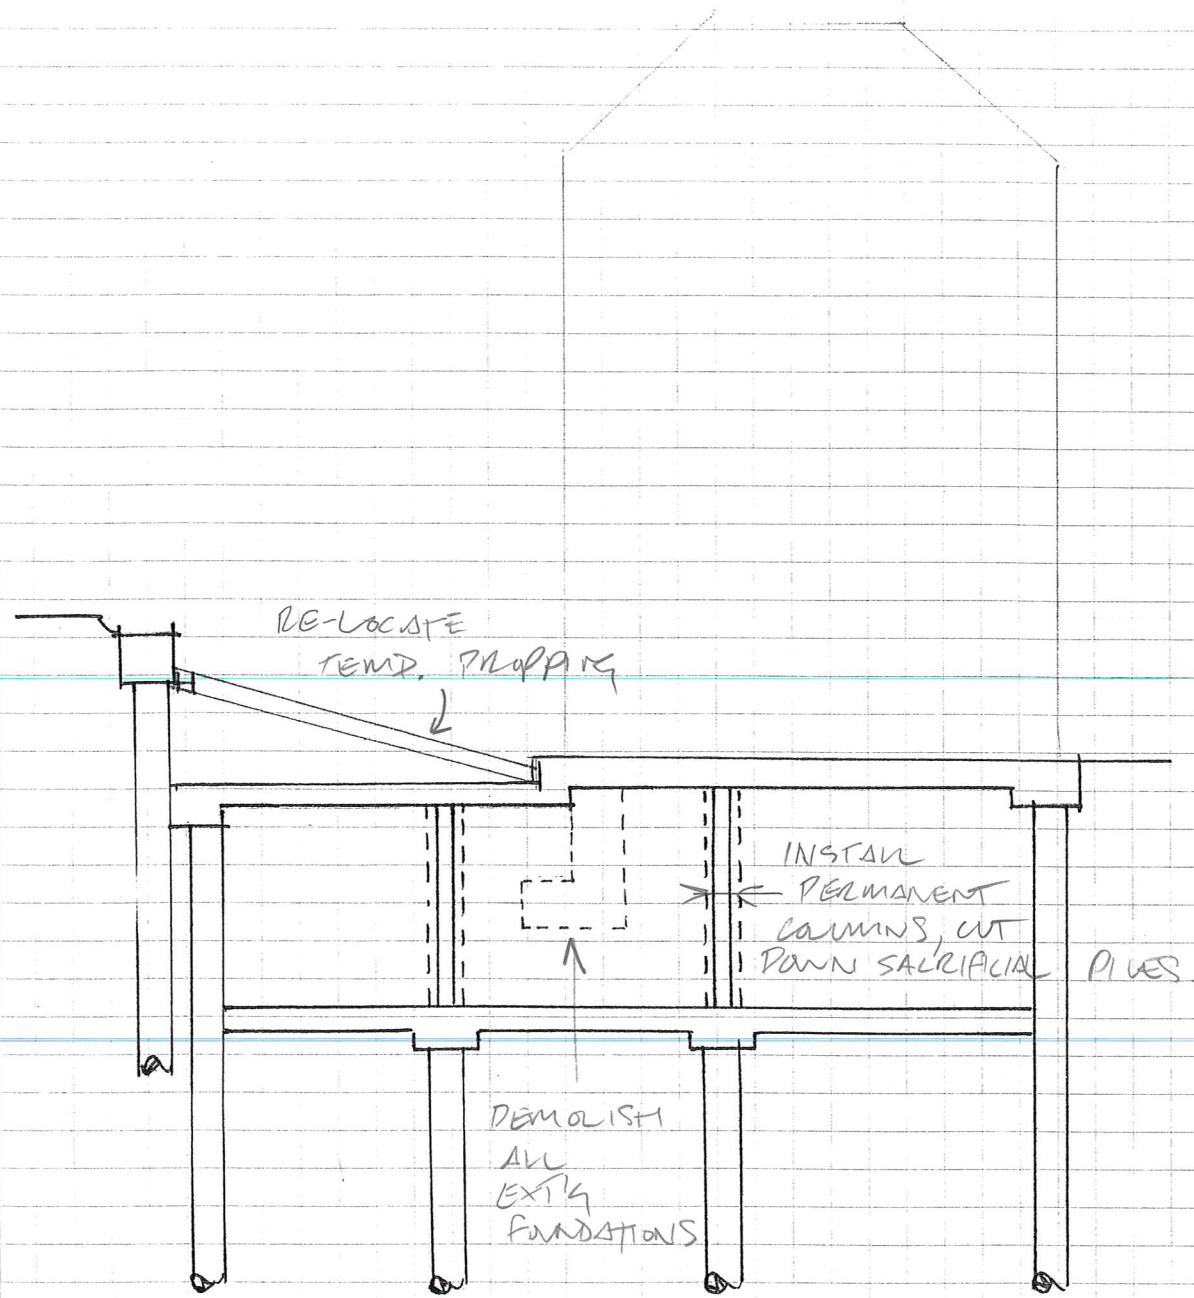

STAGE 5.

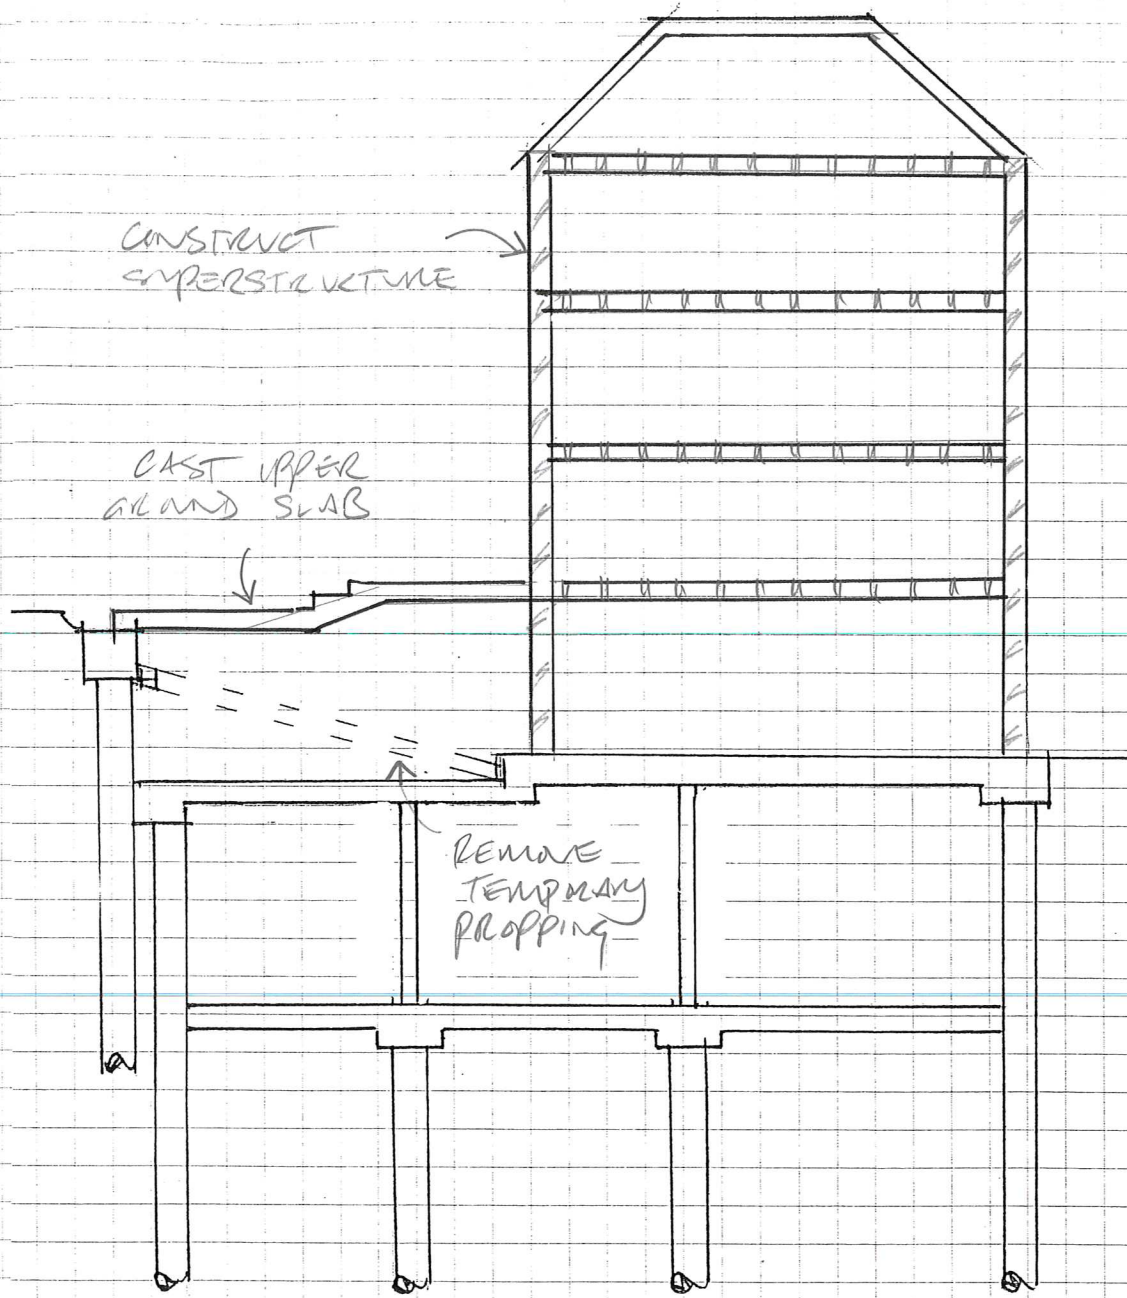

STAGE 6.

• EXCAVATE TO BASEMENT LEVEL + CAST SLAB.

• MOVE TEMPORARY PROPPING TO HIGH LEVEL CAPPING BEAM. REMOVE ANY ASSOCIATED SUPPORTS.

• INSTALL PERMANENT BASEMENT COLUMNS. CUT DOWN TEMPORARY SUPPORT PILES.

• INSTALL LINER WALL, DRAINAGE ETC.

• COMMENCE SUPERSTRUCTURE. CAST UPPER GRAND LEVEL SLAB.

• REMOVE TEMPORARY PROPS TO EXTRA PILED WALL

• COMPLETE CONSTRUCTION OF SUPERSTRUCTURE.

rev.	date	drawing status	INFORMATION
scale	1:200EAS	date	06/14
job no.	1450(0)	drn no.	CMS 03
drawn	ETH	checked	
rev			

project	WHITESTONE HOUSE
title	OUTLINE CONSTRUCTION METHOD (S+3)

conisbee

1-5 Offord St London N1 1DH
 Telephone 020 7700 6666
 design@conisbee.co.uk
 www.conisbee.co.uk
 Consulting Structural Engineers
 Consulting Civil Engineers