



2 Site Plan
Scale: 1:200

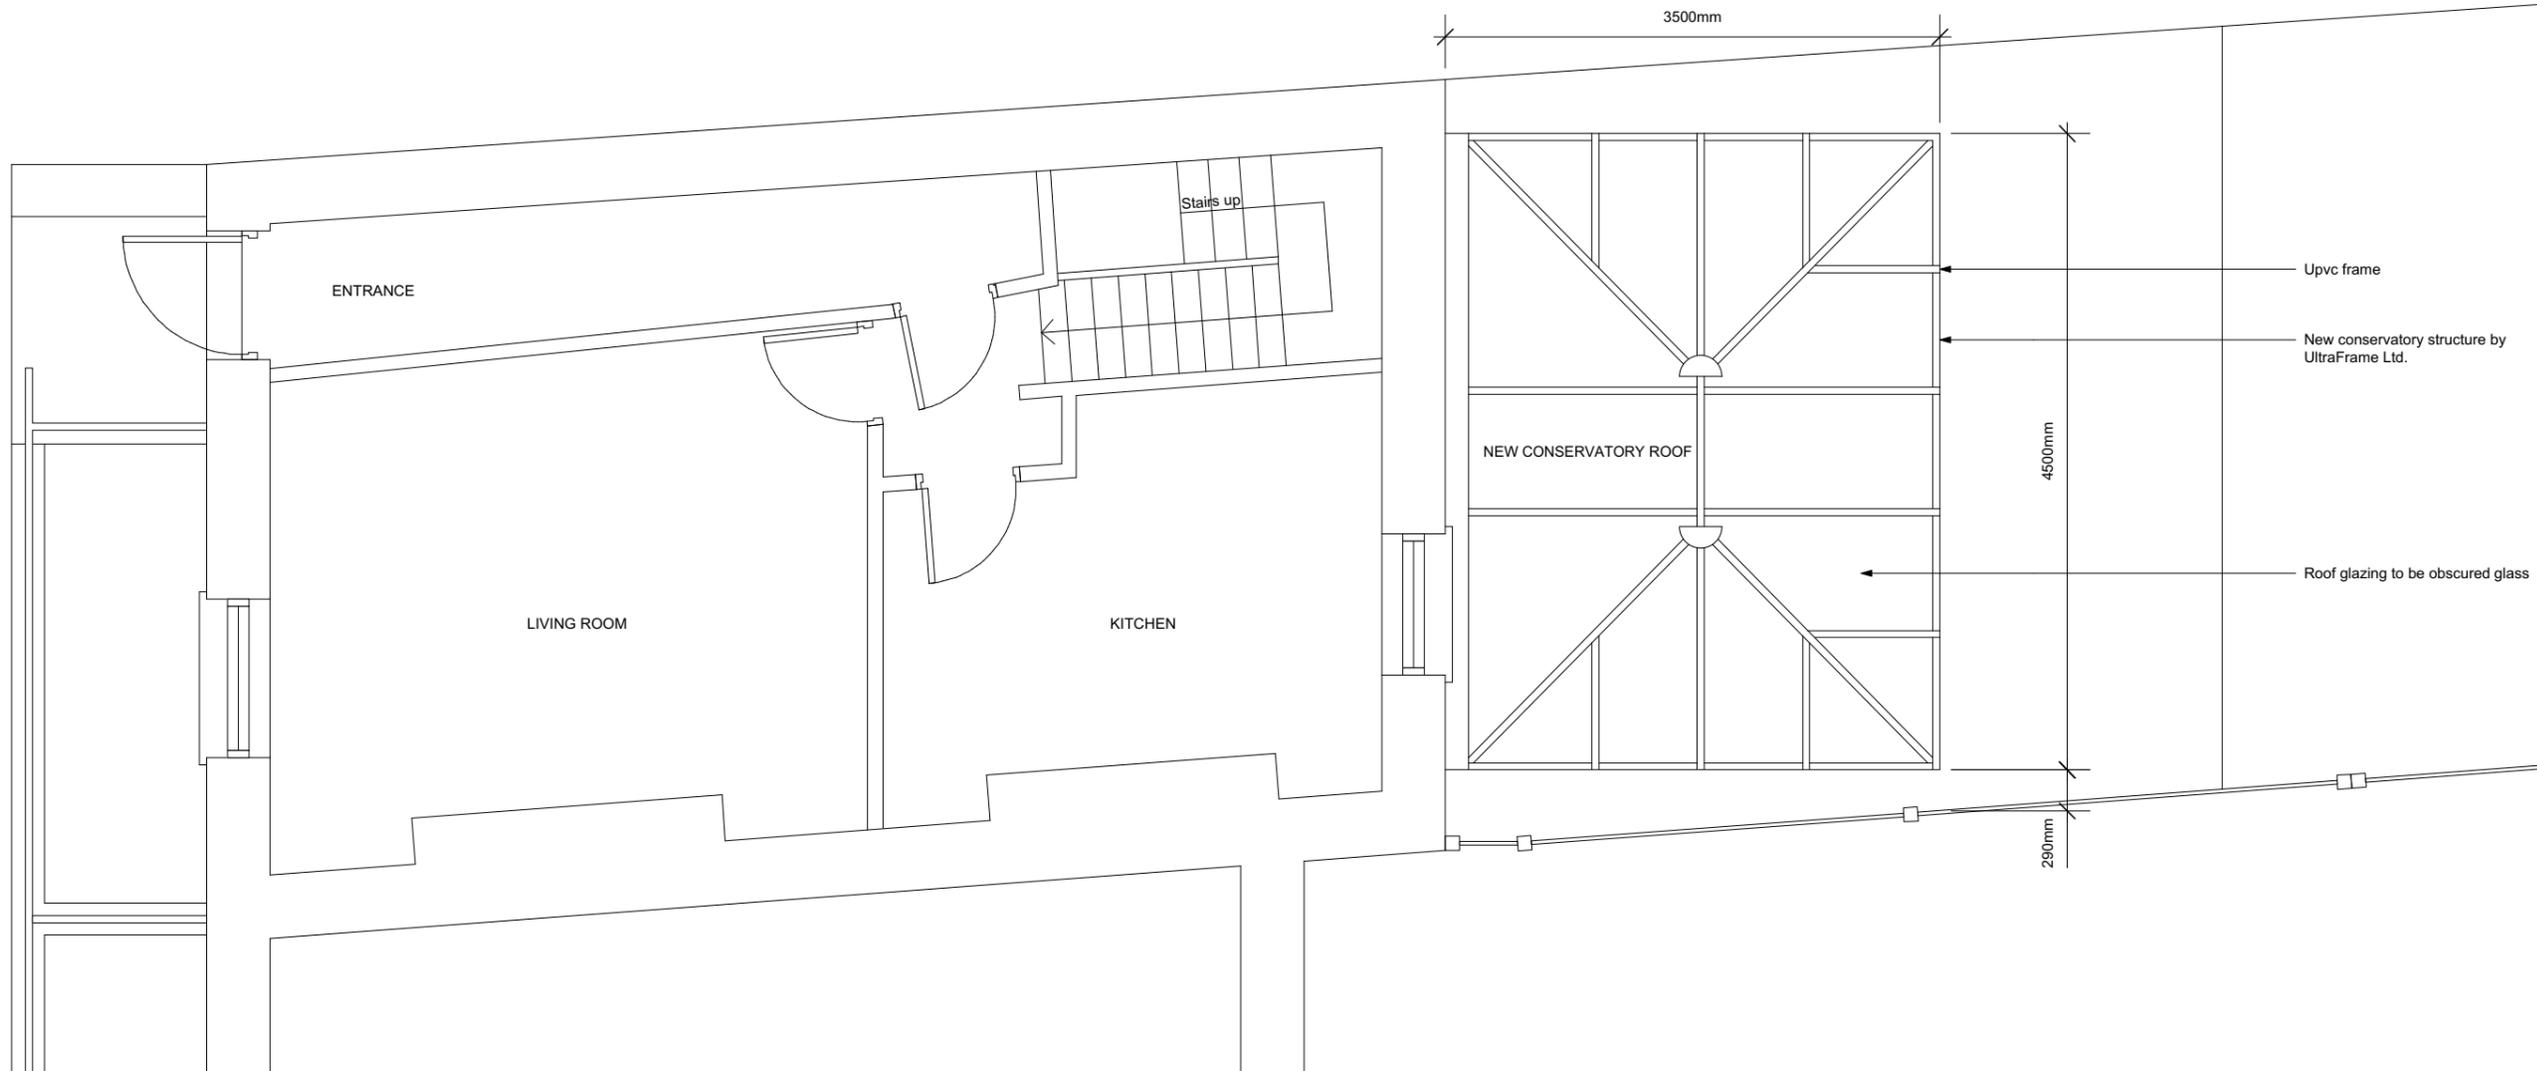

Upvc frame
New conservatory structure by UltraFrame Ltd.
Roof glazing to be obscured glass

 

revisions
P02 14/05/15 ISSUED FOR PLANNING PERMISSION



david stanley architects ltd 99 john ruskin street London SE5 0PQ telephone +44 (0)20 7708 1716 mobile +44 (0)7977 518 187 e-mail dstanleyarchitects@mac.com	project 60 STANHOPE STREET, NW1 3EX for EMANUELLA GEORGIU site GROUND FLOOR PLAN PROPOSED
	status 14/05/15 ISSUED FOR PLANNING PERMISSION To be read in conjunction with all relevant information - do not scale