




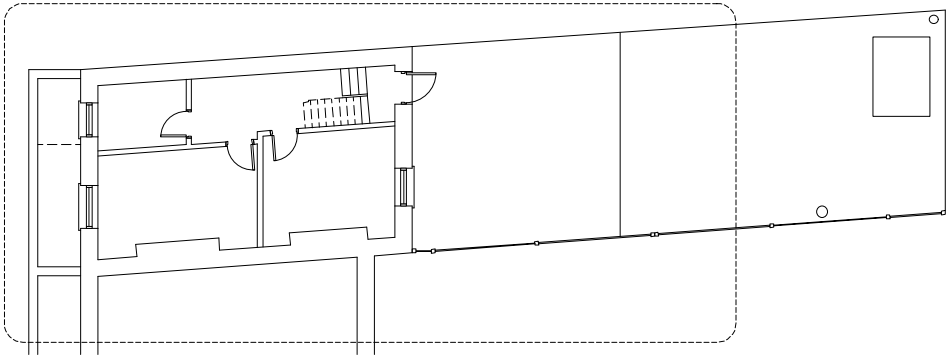

1 Site Plan
Scale: 1:200

 

revisions
P02 14/05/15 ISSUED FOR PLANNING PERMISSION

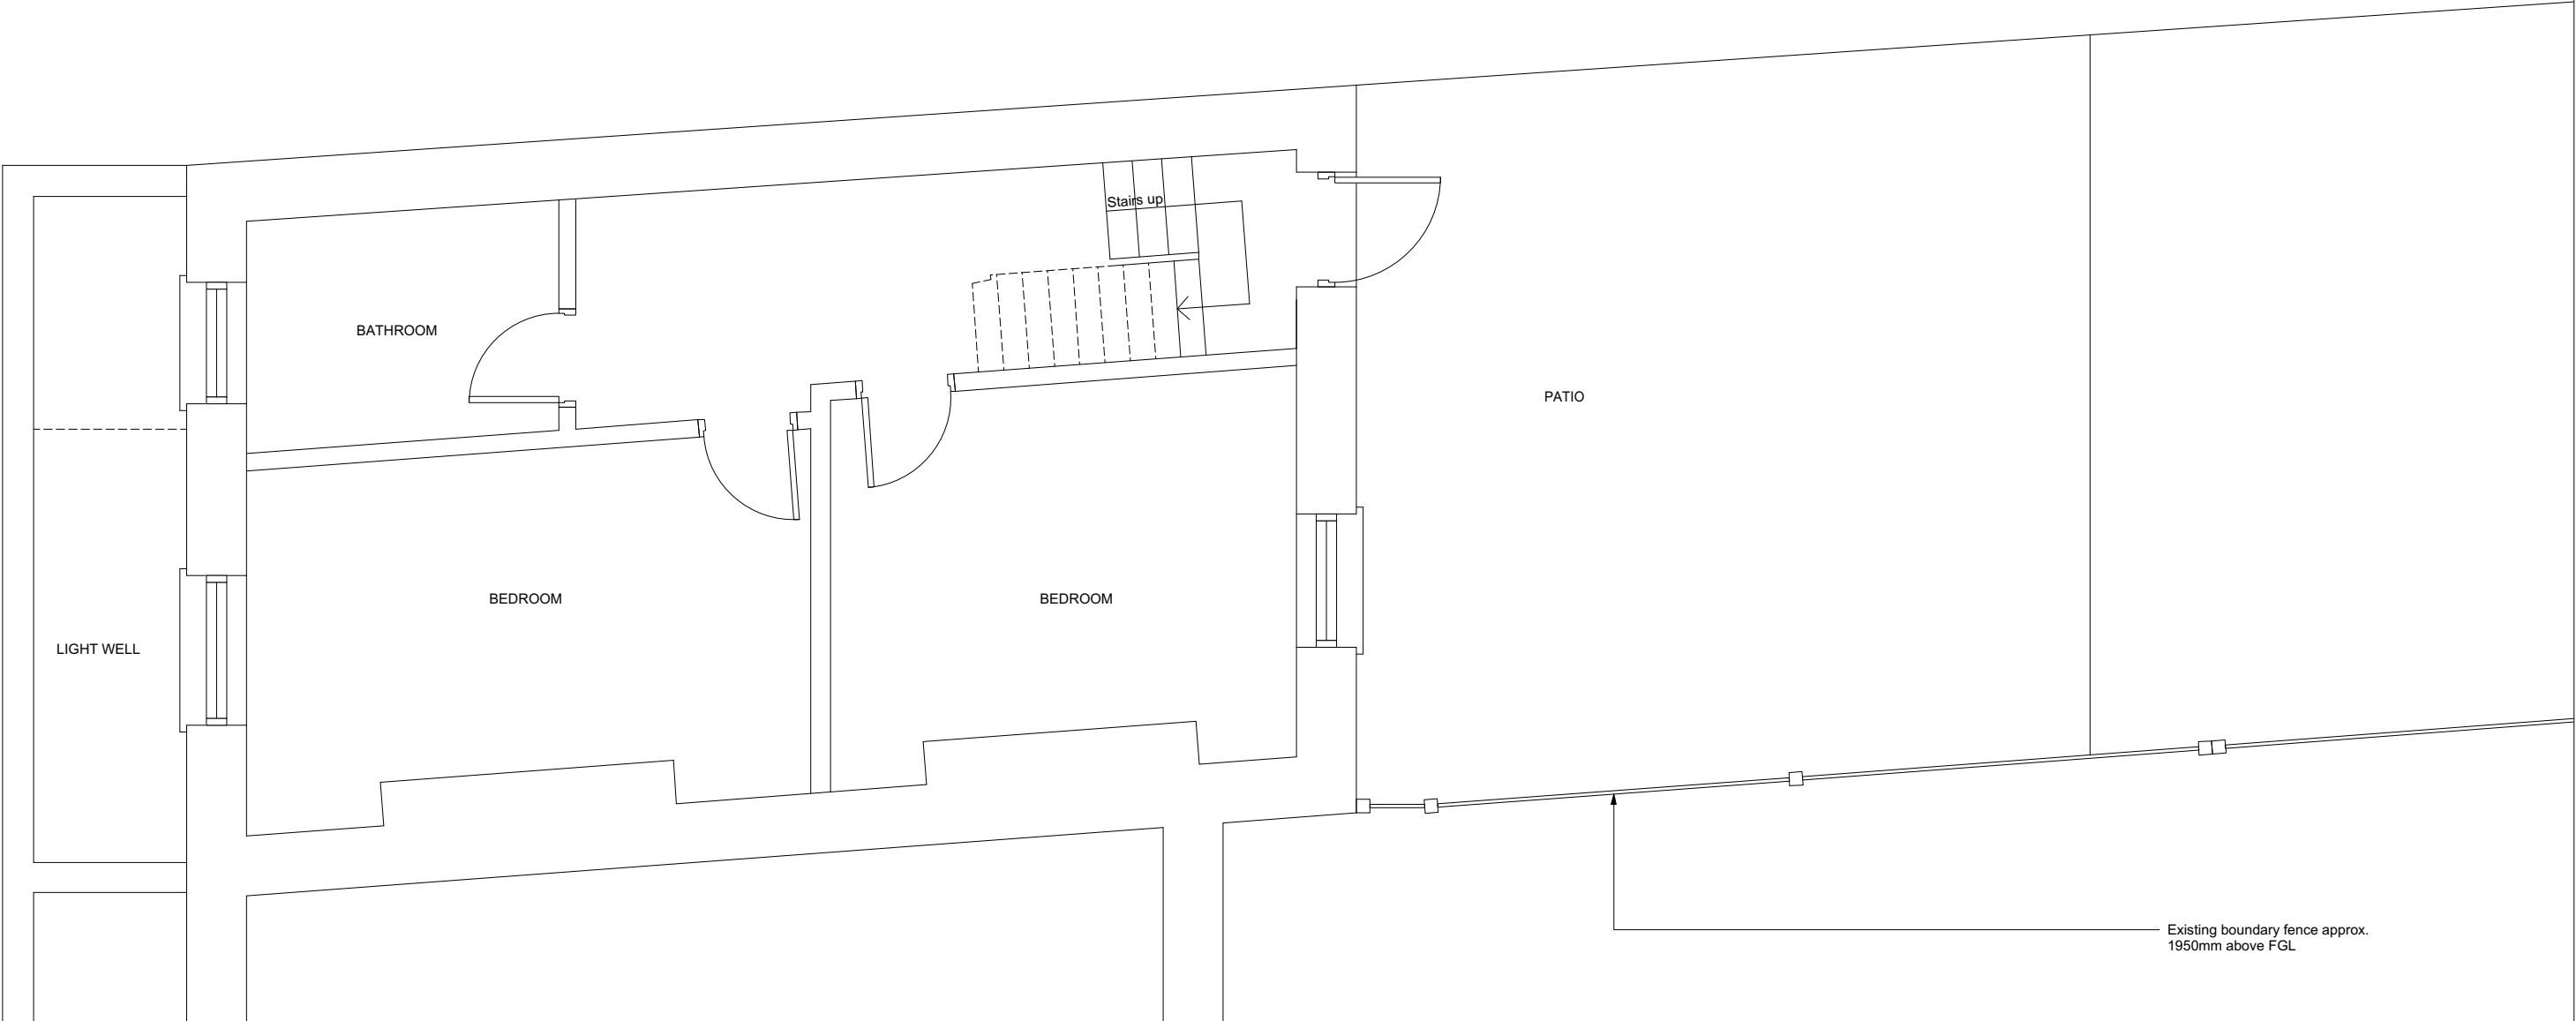

david stanley architects ltd 99 john ruskin street London SE5 0PQ		project	60 STANHOPE STREET, NW1 3EX		
telephone +44 (0)20 7708 1716		for	EMANUELLA GEORGIOU		
mobile +44 (0)7977 518 187		title	LOWER GROUND FLOOR PLAN		
e-mail dstanleyarchitects@mac.com			EXISTING		
status	14/05/15 ISSUED FOR PLANNING PERMISSION To be read in conjunction with all relevant information - do not scale	scale	1:50	size	A3
		drawing number	1506-50010	rev.	P02