


**NOTES - LEGEND:**  
— Proposed Application Site  
— Other Land Owned/ Controlled by Applicant

<p>COORDINATES TO LONDON SURVEY GRID, PROJECT LEVEL DATUM IS 100 METRES BELOW NEWLYN DATUM.</p> <p>© CROWN COPYRIGHT AND DATABASE RIGHTS - 2012 ORDINANCE SURVEY - 100035971</p>	<p><b>DO NOT SCALE DISTORTION CAN OCCUR</b></p>	<p><b>TLC - CAD COMPLIANCE CHECK</b>          PASS or FAIL</p> <table border="1" style="width: 100%; border-collapse: collapse;"> <thead> <tr> <th>NAME</th> <th>DATE</th> </tr> </thead> <tbody> <tr> <td>DRAWN/ISSUED BY: sp</td> <td>01/12/14</td> </tr> <tr> <td>ENG CHECK BY: spc</td> <td>01/12/14</td> </tr> <tr> <td>CAD CHECK BY:</td> <td></td> </tr> <tr> <td>APPROVED BY:</td> <td></td> </tr> </tbody> </table>	NAME	DATE	DRAWN/ISSUED BY: sp	01/12/14	ENG CHECK BY: spc	01/12/14	CAD CHECK BY:		APPROVED BY:		<p><b>PROJECT</b>          LONDON OVERGROUND          LOSTAT West Hampstead Station Redevelopment</p> <p><b>TITLE</b>          LOCATION PLAN          EXISTING PLAN</p> <p><b>SUITABILITY</b>  <span style="font-size: 2em; font-weight: bold;">S2</span></p> <p><b>SHEET</b>          1 of 1</p> <p><b>SCALE</b>          1:1250</p> <p><b>DRAWING SHEET SIZE</b>          A1</p> <p><b>PROJECT REFERENCE</b>          LSWH - EN31 - EAR - DPL - AEC - 00301</p> <p><b>DRAWING NUMBER</b>          A01</p> <p><b>REVISION</b>          1</p>					
NAME	DATE																	
DRAWN/ISSUED BY: sp	01/12/14																	
ENG CHECK BY: spc	01/12/14																	
CAD CHECK BY:																		
APPROVED BY:																		
<table border="1" style="width: 100%; border-collapse: collapse;"> <thead> <tr> <th>REV</th> <th>DATE</th> <th>DESCRIPTION</th> <th>BY</th> <th>CHK</th> <th>APP</th> <th>AUTH</th> </tr> </thead> <tbody> <tr> <td>A01</td> <td>20/04/15</td> <td>Revised proposed application site boundary</td> <td>sp</td> <td>sc</td> <td></td> <td></td> </tr> </tbody> </table>	REV	DATE	DESCRIPTION	BY	CHK	APP	AUTH	A01	20/04/15	Revised proposed application site boundary	sp	sc						<p>FR [for review] STATUS</p>
REV	DATE	DESCRIPTION	BY	CHK	APP	AUTH												
A01	20/04/15	Revised proposed application site boundary	sp	sc														



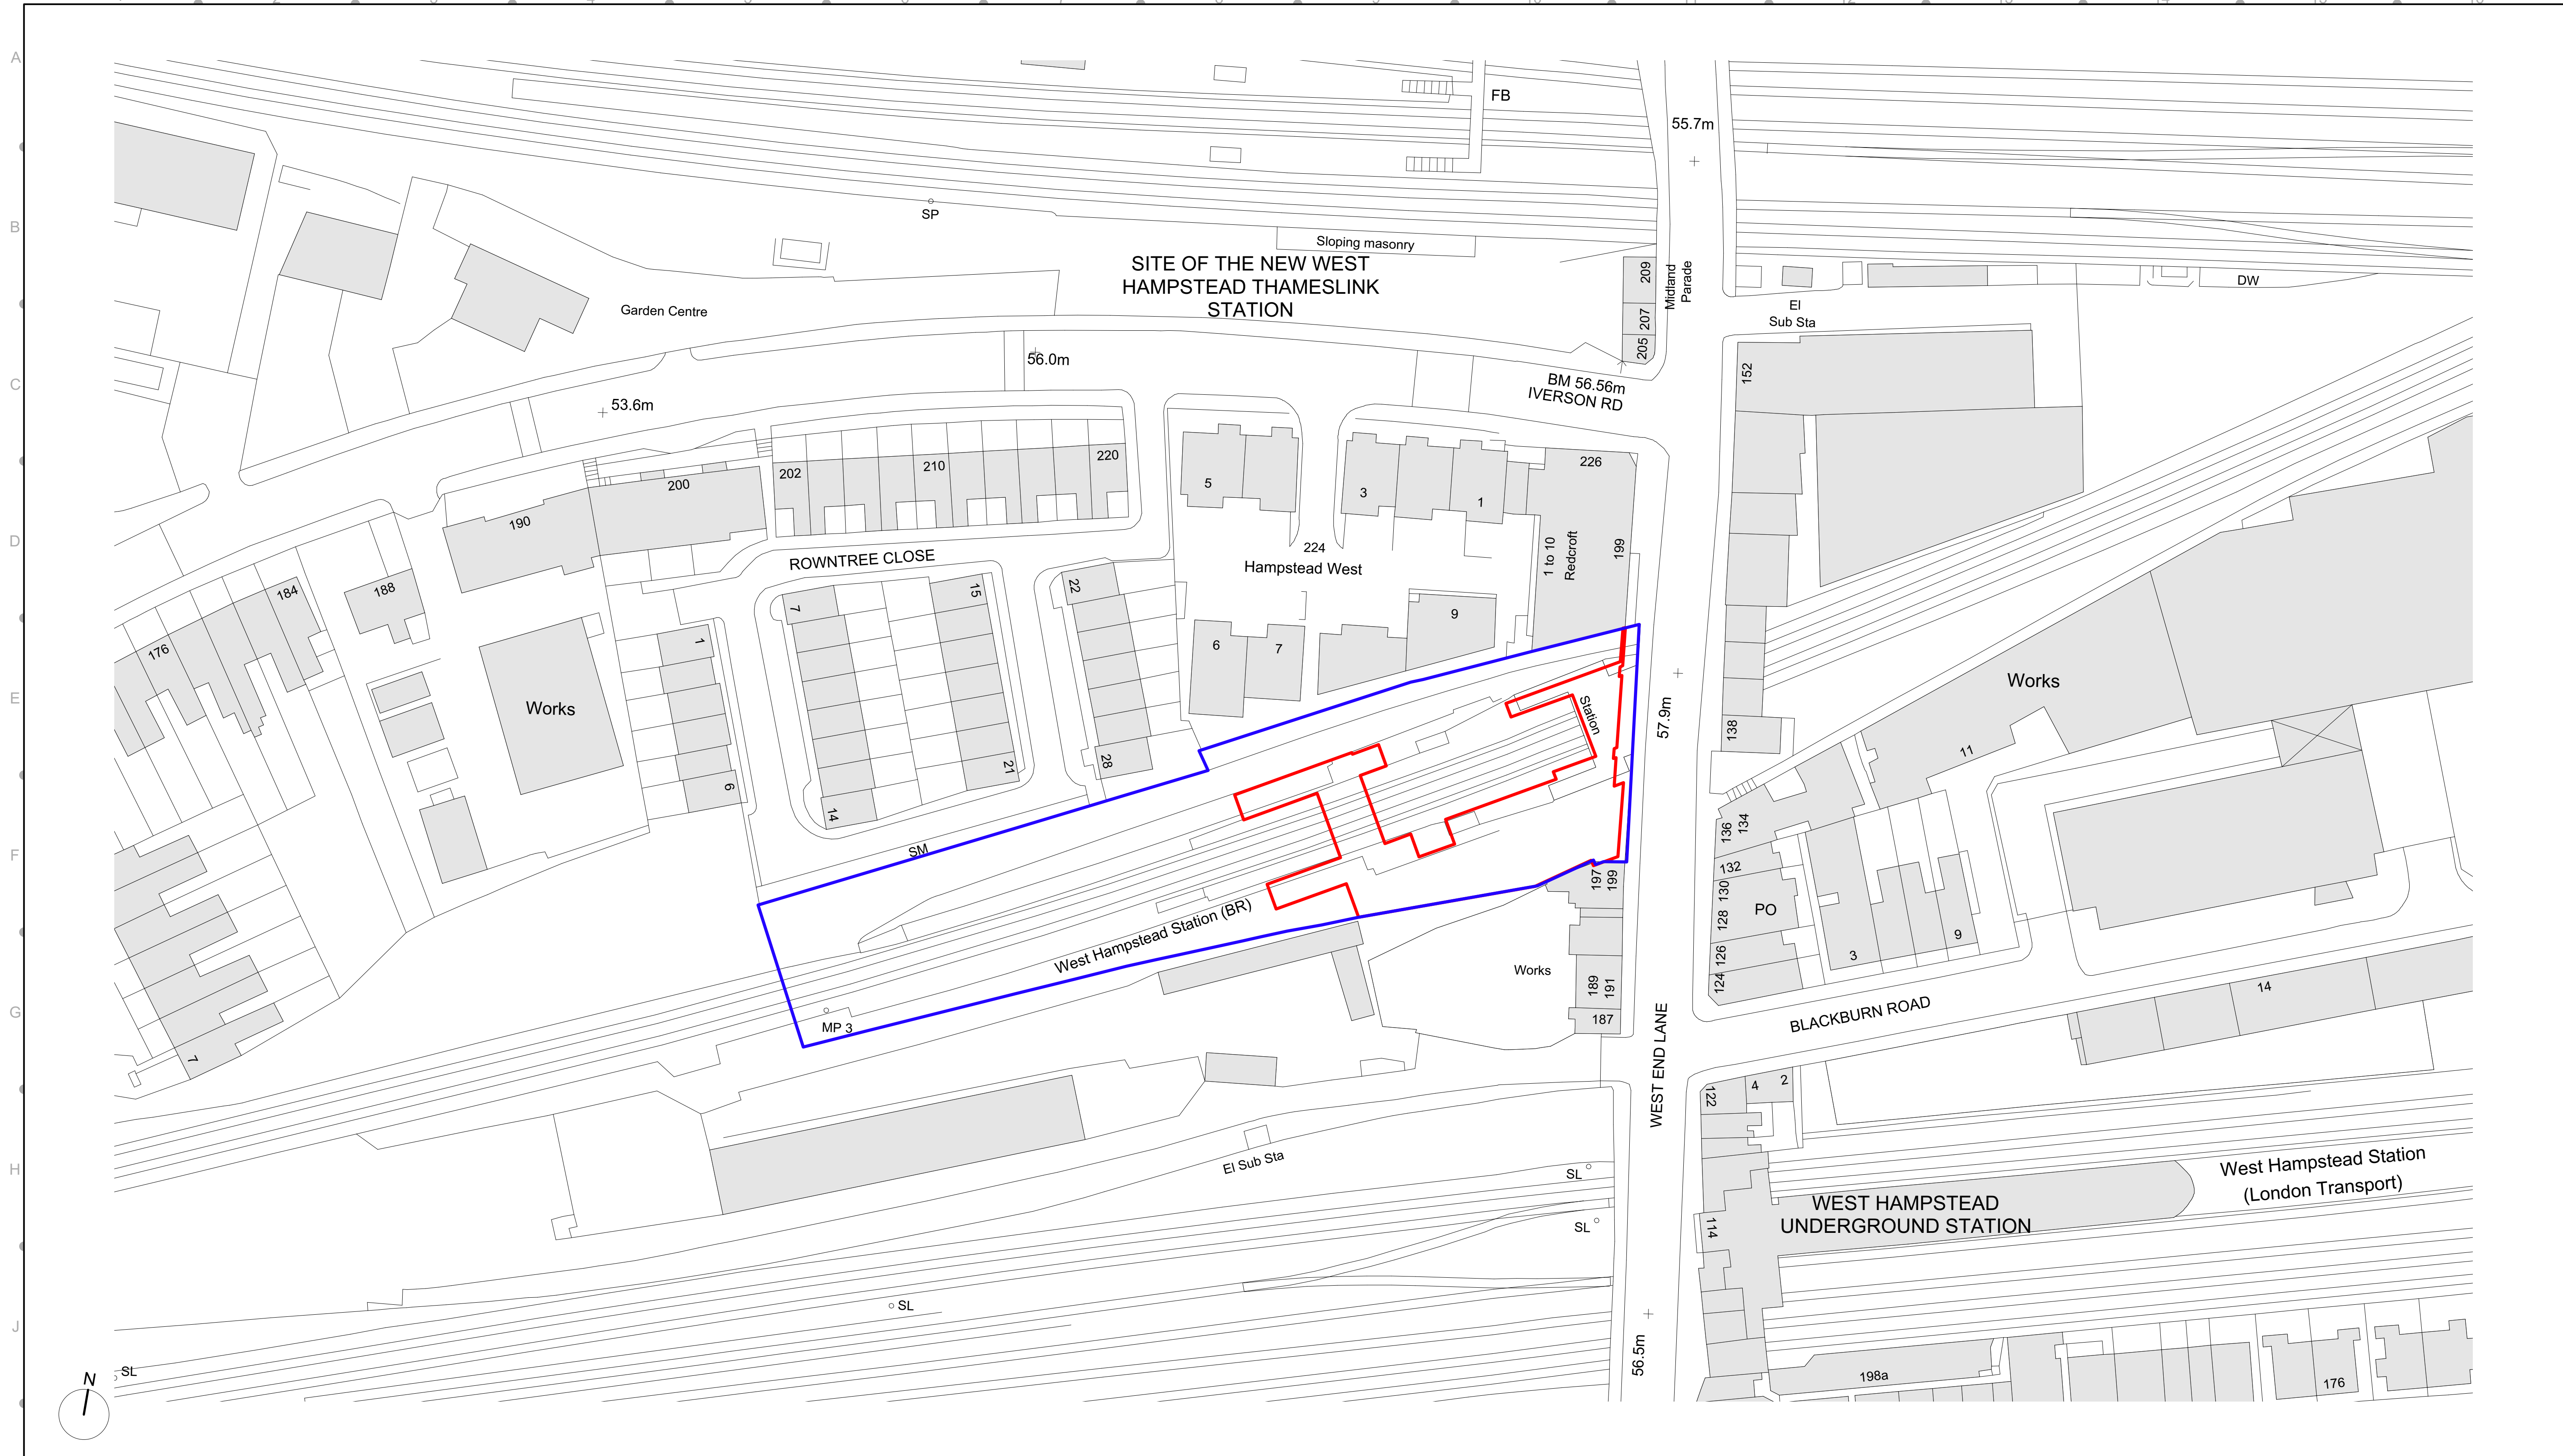

**NOTES - LEGEND:**  
 - Proposed Application Site  
 - Other Land Owned/ Controlled by Applicant


REV	DATE	DESCRIPTION	BY	CHK	APP	AUTH
A01	20/04/15	Revised proposed application site boundary	sl	sc		
A02	08/05/15	Revised proposed application site boundary	sl	sc		

COORDINATES TO LONDON SURVEY GRID. PROJECT LEVEL DATUM IS 100 METRES BELOW NEWLYN DATUM.		© CROWN COPYRIGHT AND DATABASE RIGHTS - 2012 ORDNANCE SURVEY - 100035971		<b>DO NOT SCALE DISTORTION CAN OCCUR</b>		<b>TIL - CAD COMPLIANCE CHECK</b> PASS OR FAIL NAME: sl DATE: 01/12/14 NAME: spc DATE: 01/12/14	
--	--	---	--	--	--	--	--

PROJECT LONDON OVERGROUND LOSTAT West Hampstead Station Redevelopment		SUITABILITY <b>S2</b>	
TITLE <b>SITE PLAN EXISTING PLAN</b>		DRAWING SHEET SIZE = A1	
SHEET 1 of 1		SCALE 1:500	
PROJECT REF: LSWH-EN31-EAR-DPL-AEC-00302		DRAWING NUMBER A02	

FR [for review]  
STATUS



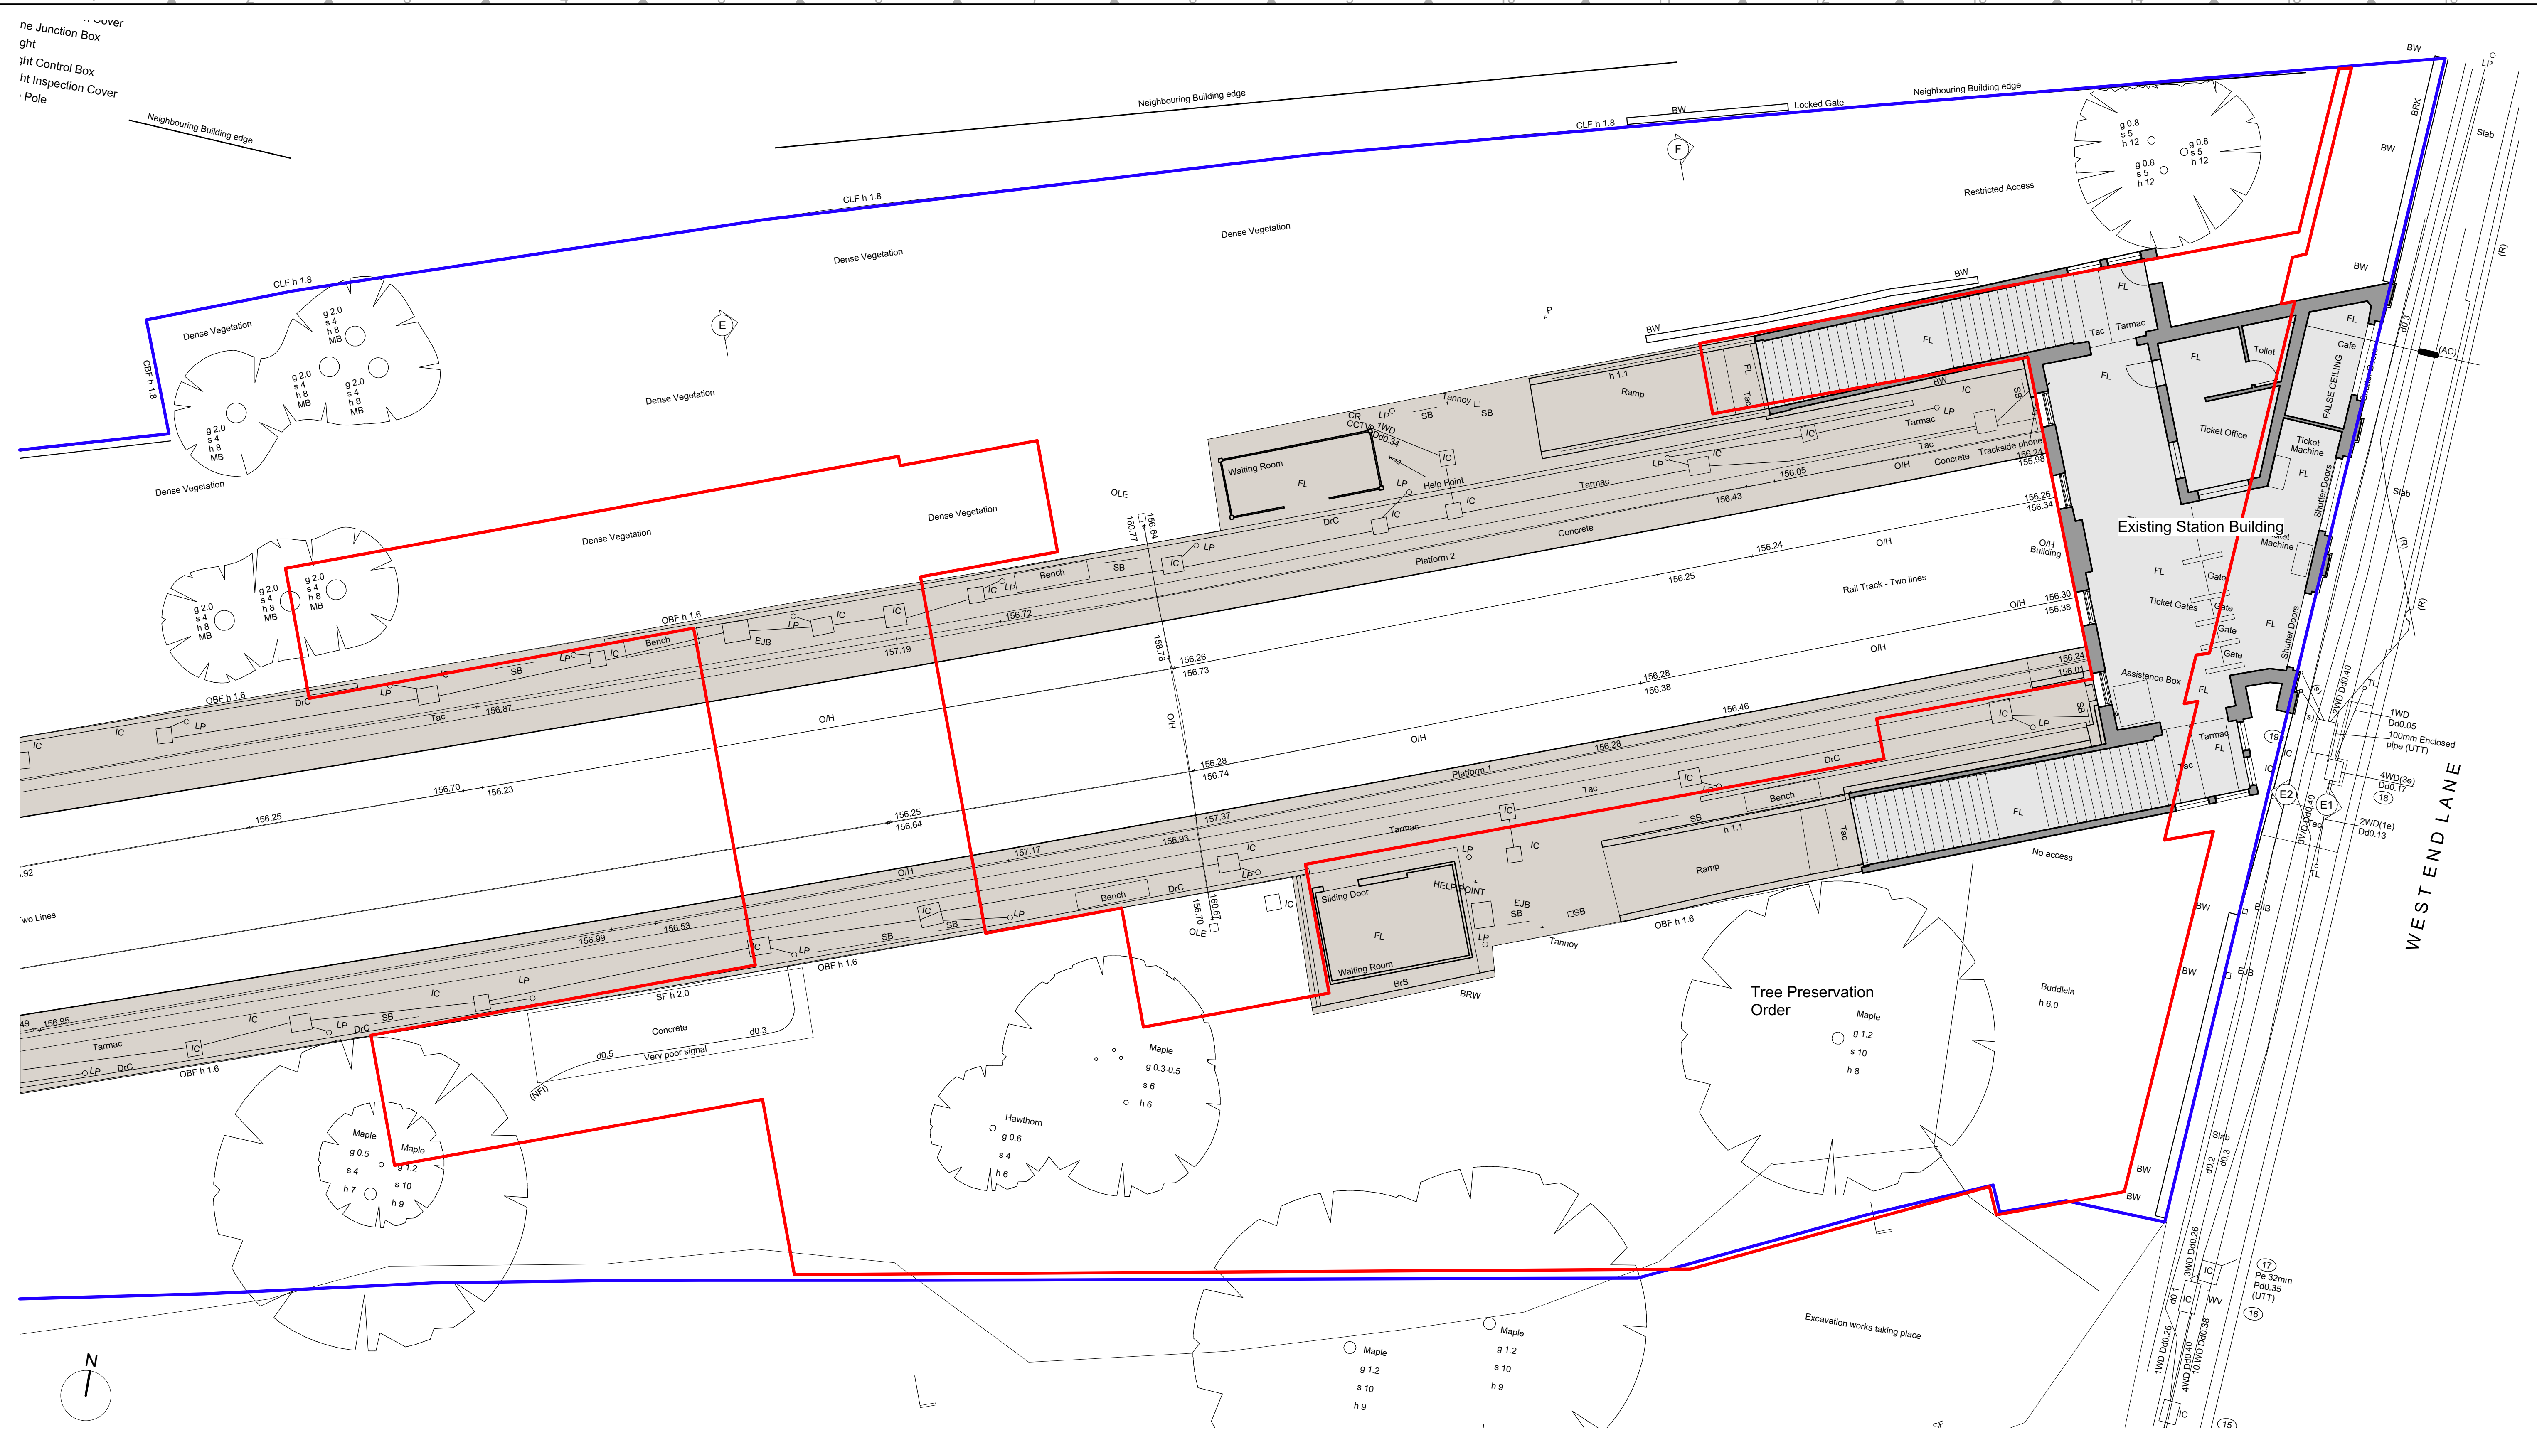

**NOTES - LEGEND:**  
 - Proposed Application Site  
 - Other Land Owned/ Controlled by Applicant

REV	DATE	DESCRIPTION	BY	CHK	APP	AUTH
A01	11/12/14	Revised graphic properties for clarity. Fill to existing walls and floors.	sl	sc		
A02	20/04/15	Revised proposed application site boundary	sl	sc		

COORDINATES TO LONDON SURVEY GRID. PROJECT LEVEL DATUM IS 100 METRES BELOW NEWLYN DATUM.		© CROWN COPYRIGHT AND DATABASE RIGHTS - 2012 ORDNANCE SURVEY - 100035971		<b>DO NOT SCALE DISTORTION CAN OCCUR</b>		<table border="1"> <tr> <th colspan="2">TL - CAD COMPLIANCE CHECK</th> </tr> <tr> <td>NAME</td> <td>DATE</td> </tr> <tr> <td>sl</td> <td>01/12/14</td> </tr> <tr> <td>spc</td> <td>01/12/14</td> </tr> </table>		TL - CAD COMPLIANCE CHECK		NAME	DATE	sl	01/12/14	spc	01/12/14
TL - CAD COMPLIANCE CHECK															
NAME	DATE														
sl	01/12/14														
spc	01/12/14														

PROJECT LONDON OVERGROUND LOSTAT West Hampstead Station Redevelopment		SUITABILITY <b>S2</b>	
TITLE STATION PLAN EXISTING PLAN		DRAWING SHEET SIZE = A1	
SHEET 1 of 1		SCALE 1:100	
LSWH - EN31 - EAR - DPL - AEC - 00303		A02 REVISION	