



- notes
- 1. do not scale from this drawing - use figured dimensions only
 - 2. read in conjunction with all other consultancy/specialist drawings. report any discrepancies before affected work commences
 - 3. all setting out dimensions to be checked on site by contractor before work commences
 - 4. this drawing remains copyright of Aronson architecture. copy/distribute only with consent of author

NOTES:-
 THESE DRAWINGS ARE FOR PLANNING PURPOSES ONLY AND SHOULD NOT BE USED FOR CONSTRUCTION.


CLIENT MUST BE AWARE THAT QUOTATIONS FROM BUILDERS WHO ARE PRICING FROM THIS PLANNING DRAWING MAY AND WILL VARY (QUITE CONSIDERABLY).
 UNDER NO CIRCUMSTANCES WILL THE DRAUGHTS MAN BE LIABLE FOR ERRORS THAT MAY OCCUR DURING AND/OR AFTER CONSTRUCTION.

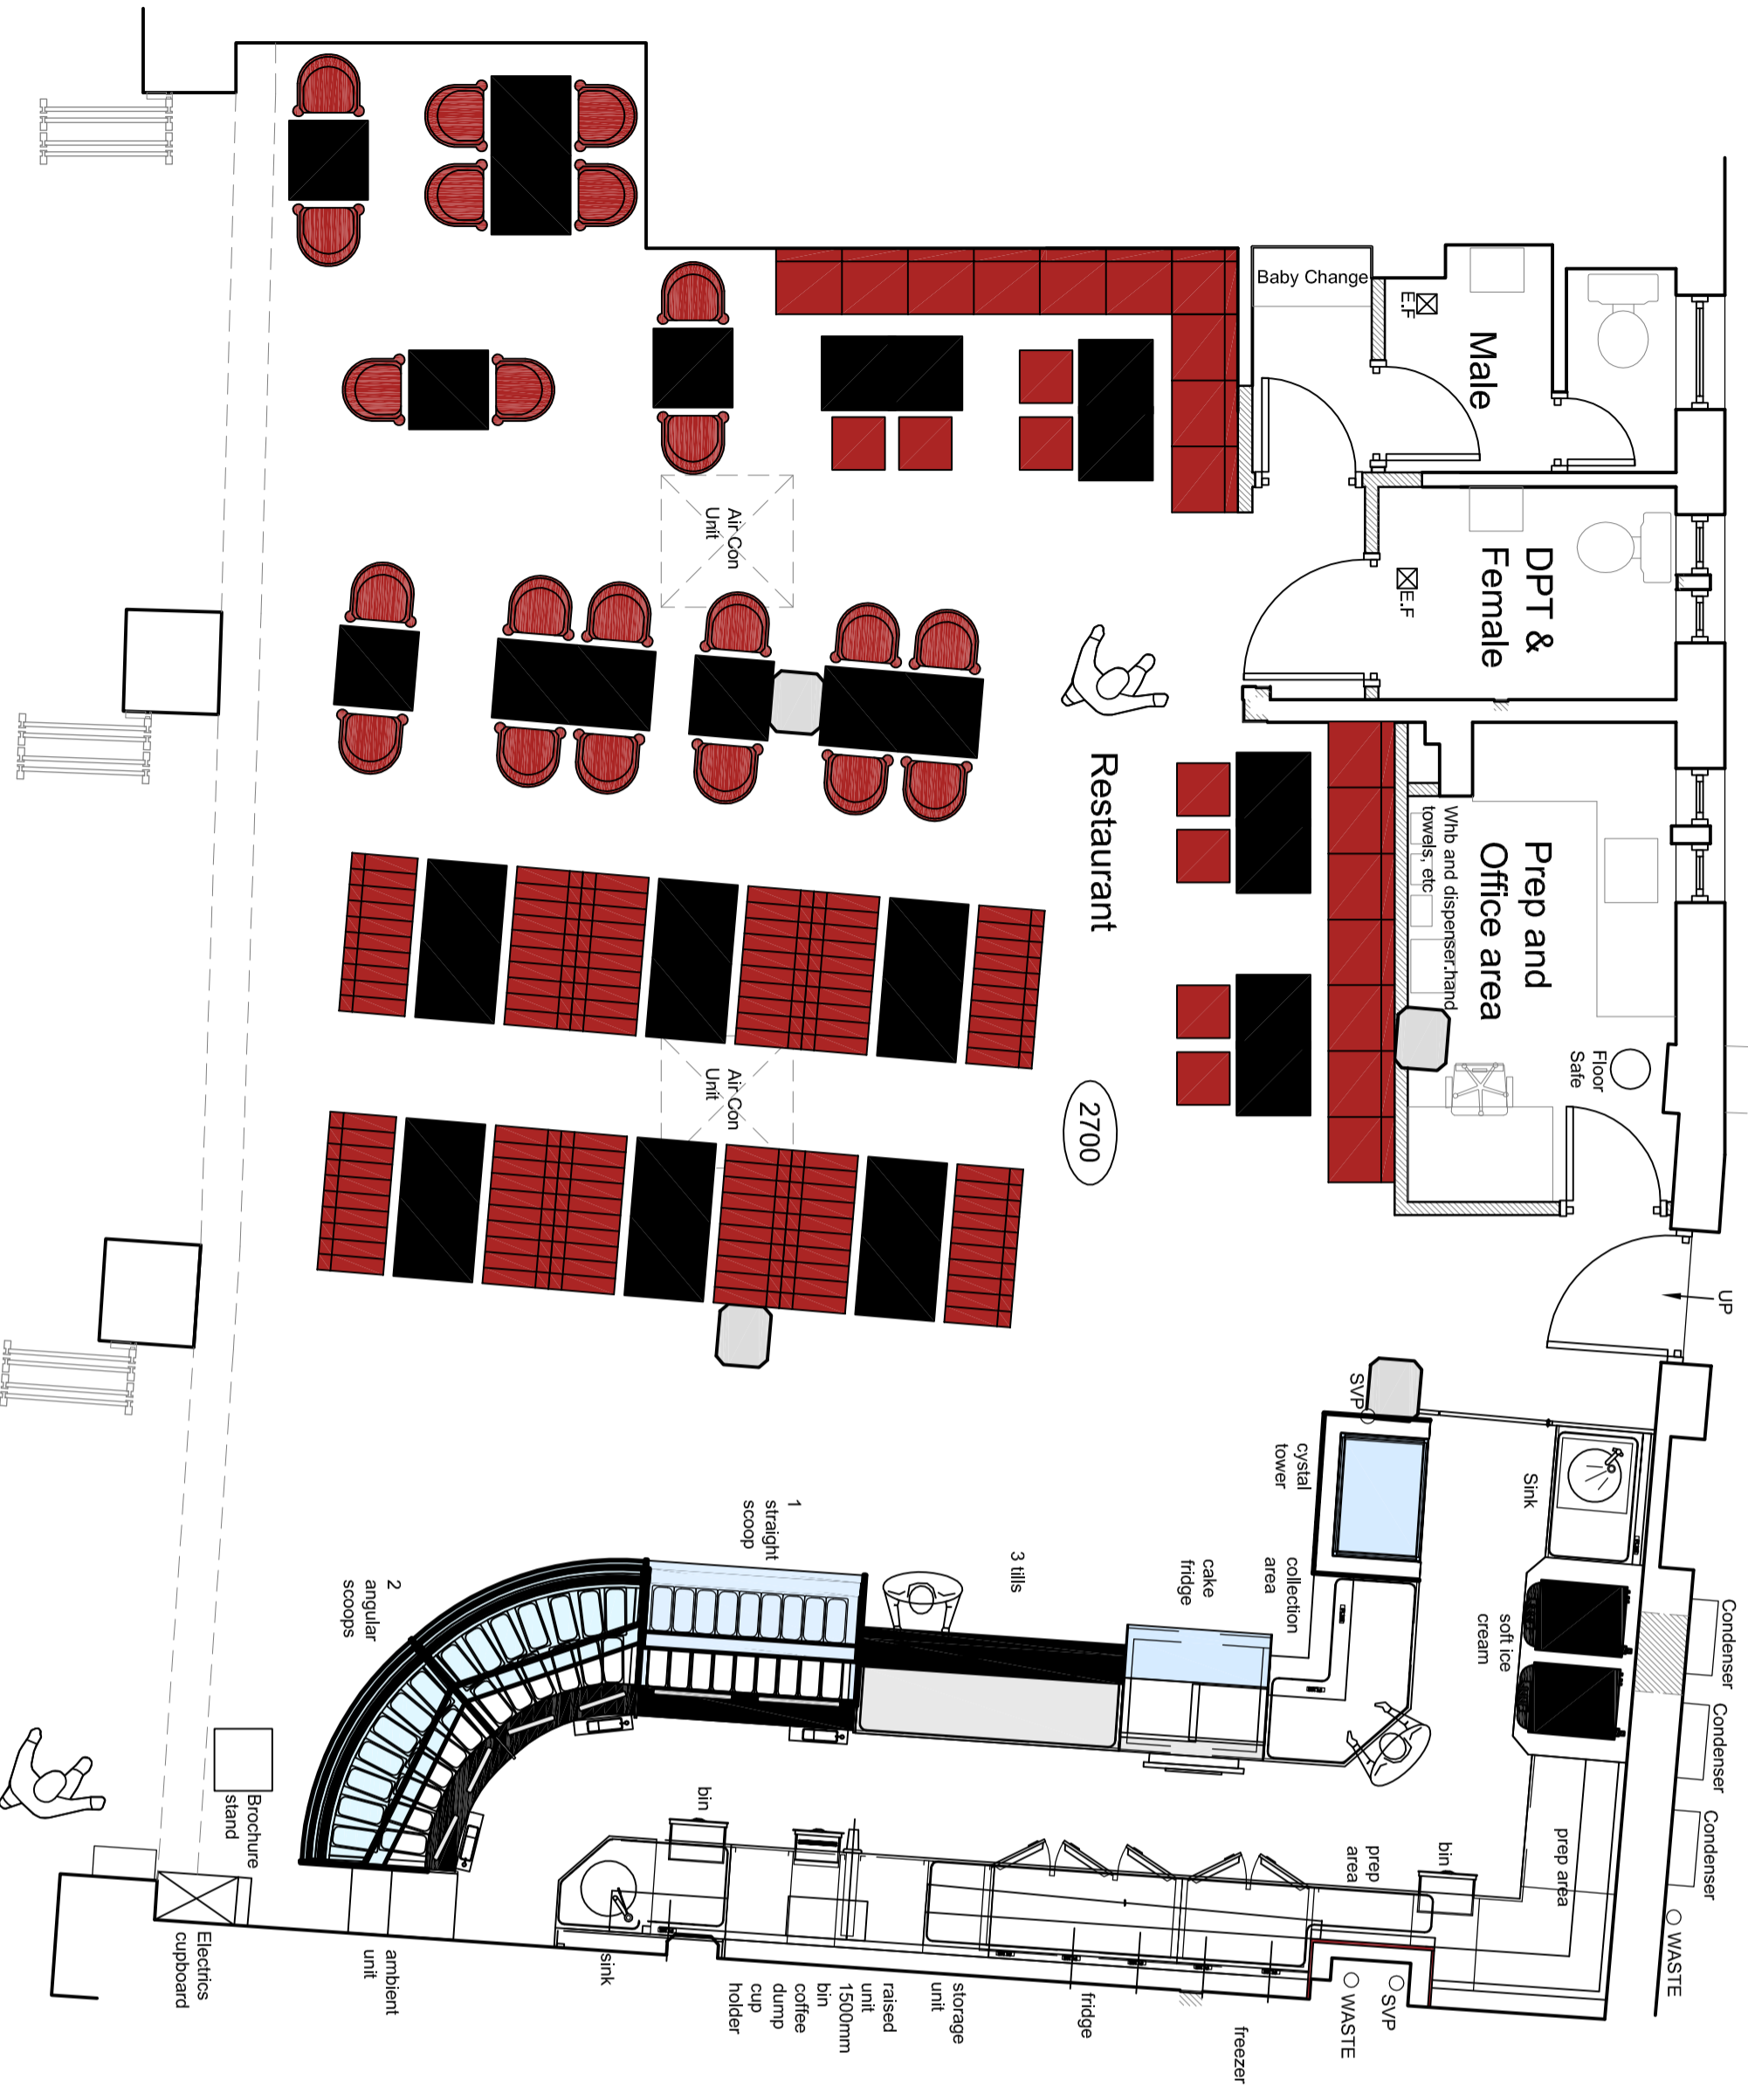

Proposed layout

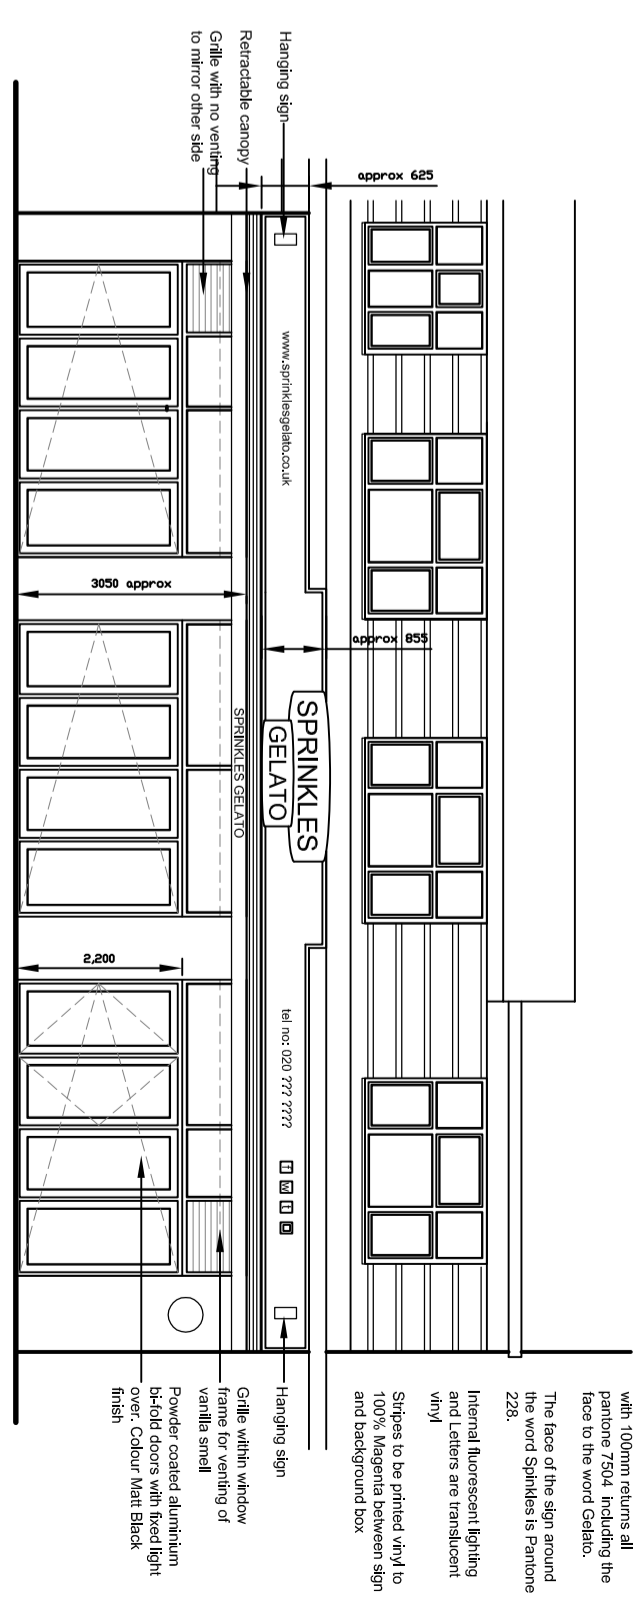

Proposed Part Front Elevation

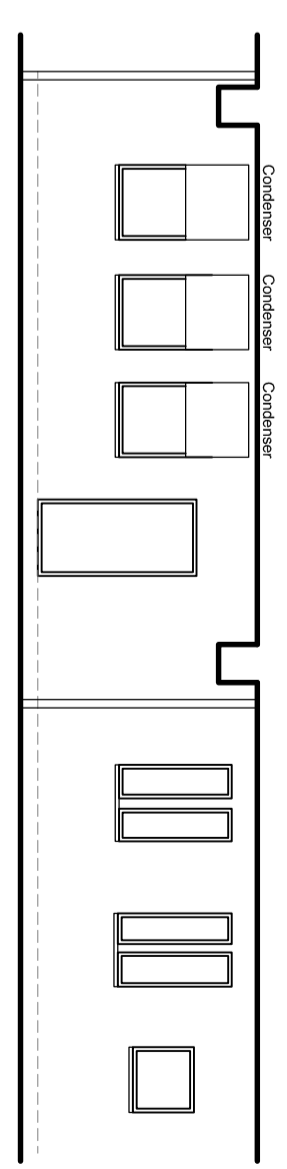

Proposed Part Rear Elevation

Rev B Alfresco eating removed from the planning application drawing 20.05.15
 Rev A Main sign details amended 10.05.15

project: Unit 4 - 6 Street level
 Northways Parade
 London NW3 5EN
 client: SprinklesGelato
 dwg: Proposed Plan and Elevations
 project no.: 632
 dwg no.: 02
 dwg date: 16/03/15
 dwg scale: 1:50/100
 dwg revision: B

Aronson architecture
 100 Broomfield Lane StH
 Stockholm
 SK7 7AH
 t: 01161 637 2797
 www.4mation-architecture.com