


REVISIONS

Rev.	Date	By
A: Flats numbering revised	15.05.15	LV

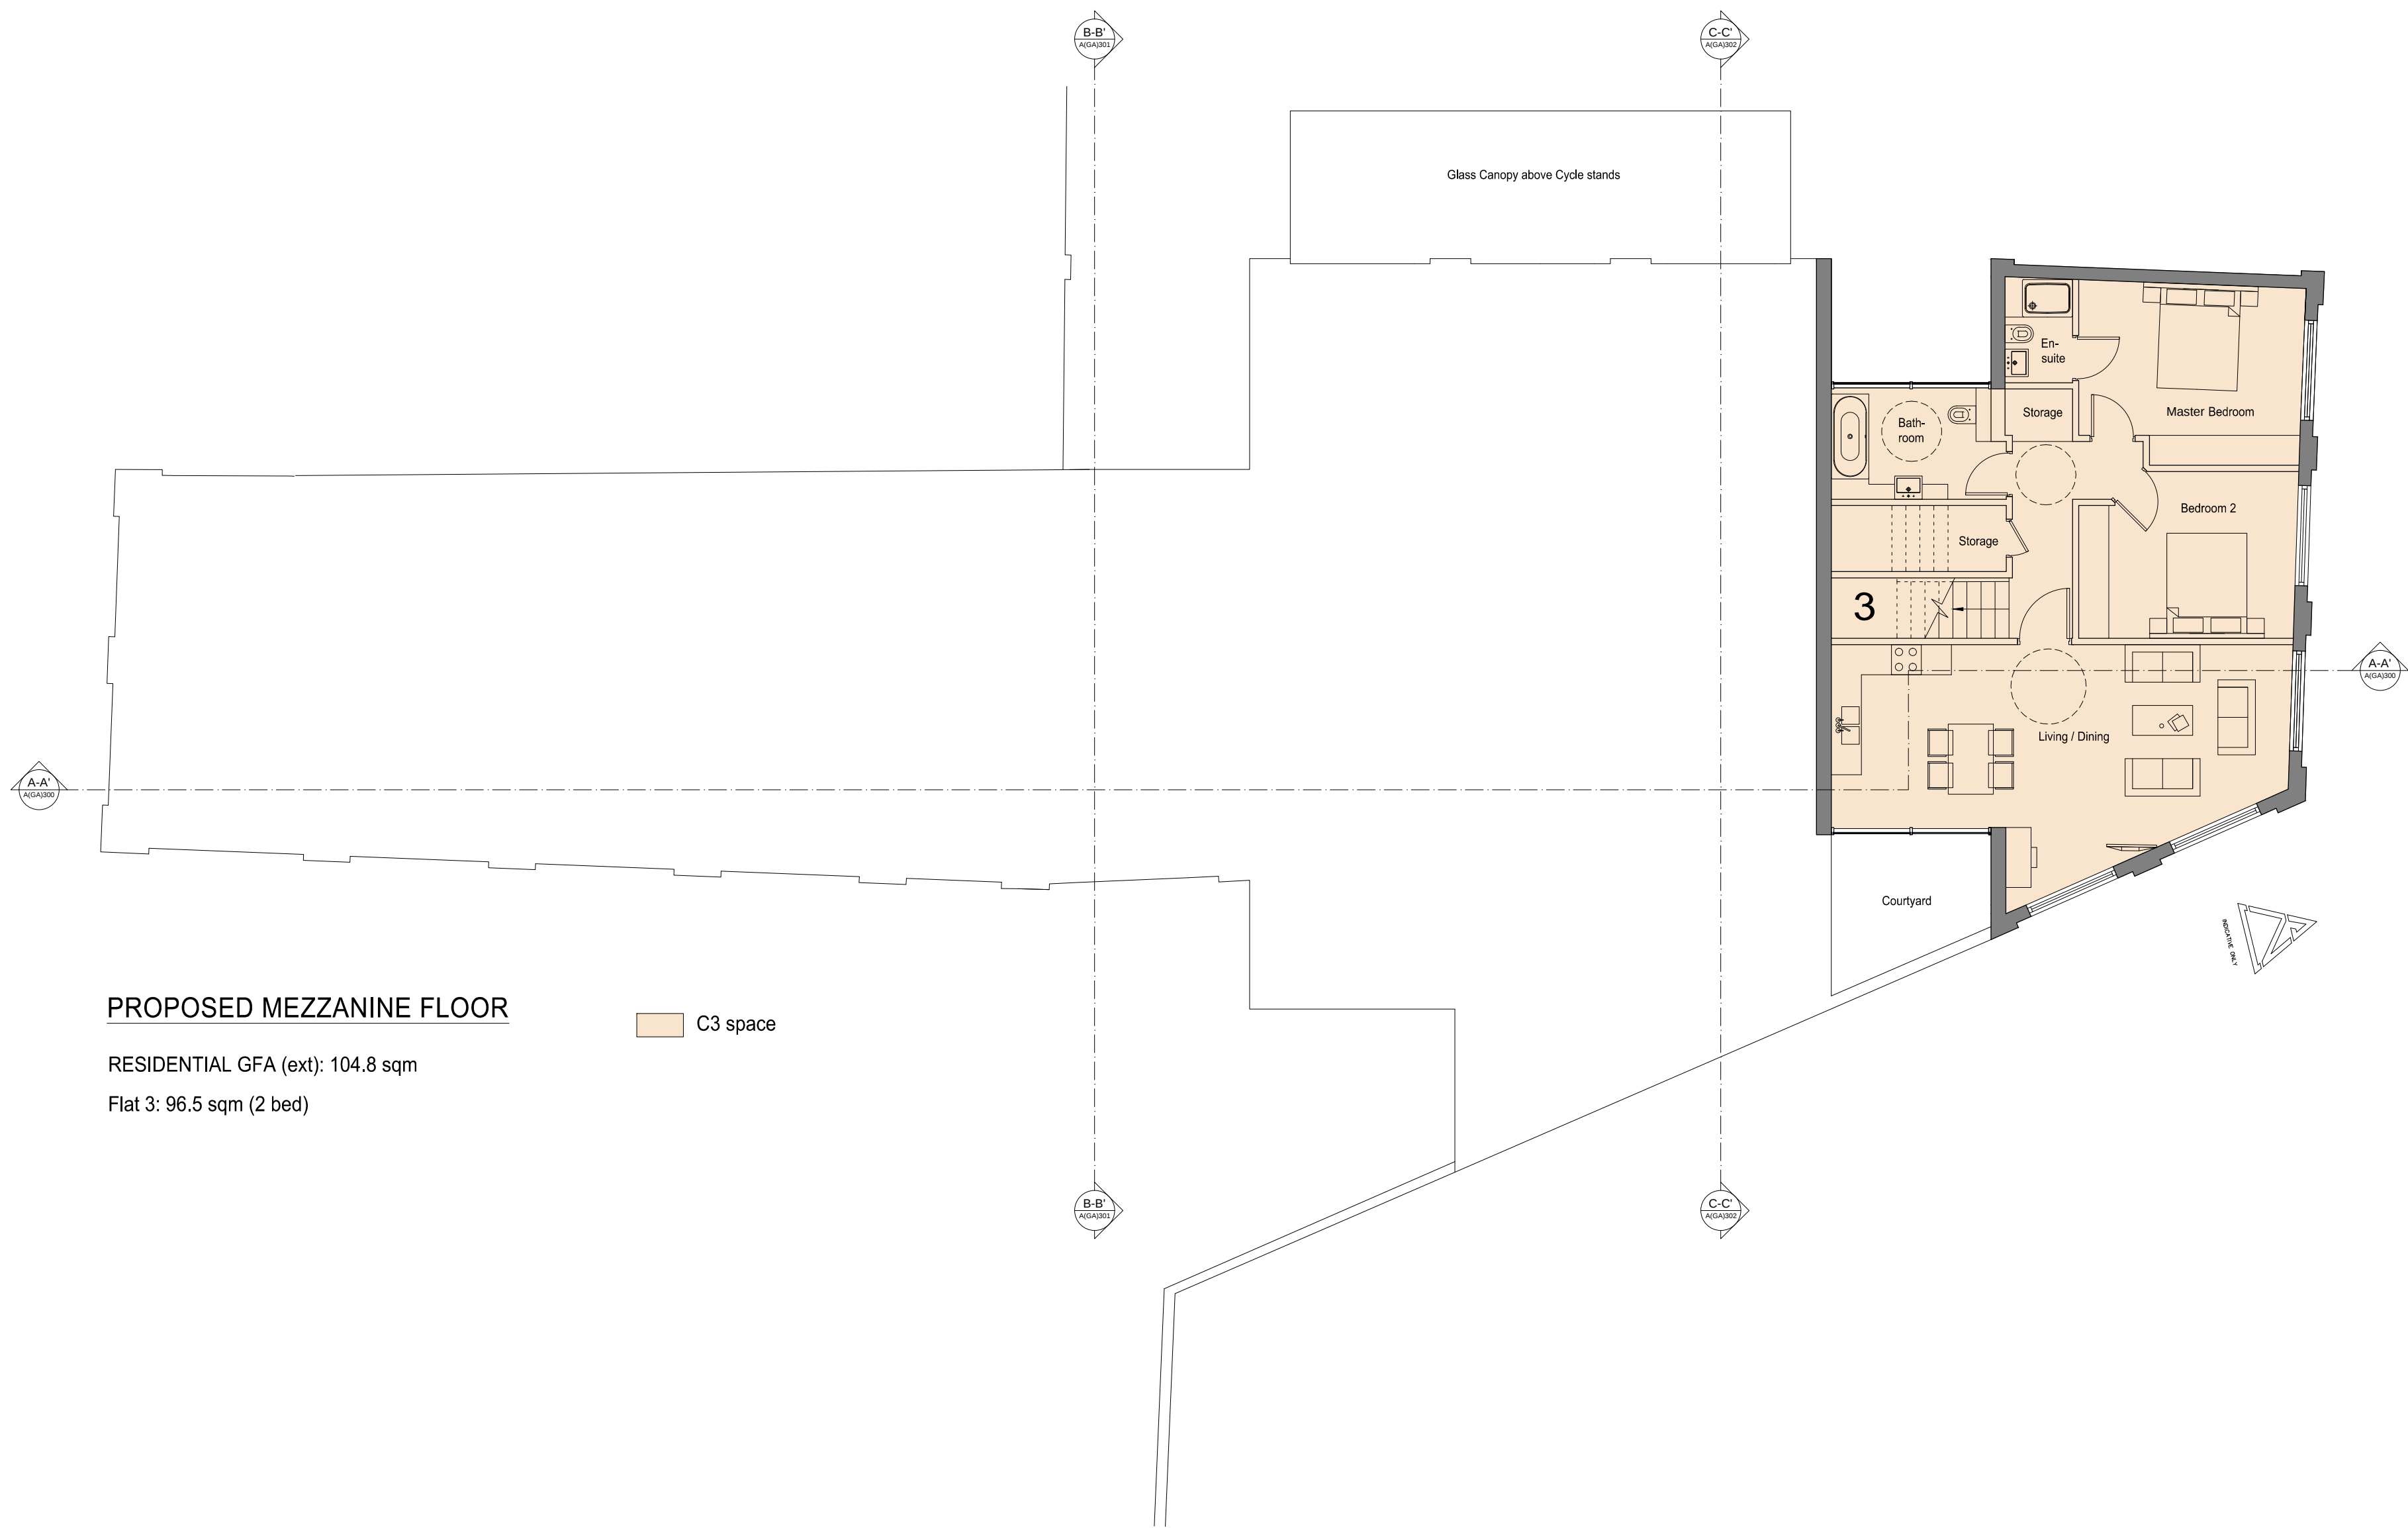

PROPOSED MEZZANINE FLOOR

RESIDENTIAL GFA (ext): 104.8 sqm


Flat 3: 96.5 sqm (2 bed)

C3 space

PLANNING APPLICATION

ALL DIMENSIONS TO BE CHECKED ON SITE
WORK TO FIGURED DIMENSIONS ONLY
REPORT DISCREPANCIES TO THE ARCHITECT
AT ONCE BEFORE PROCEEDING

Contemporary Design Solutions

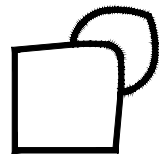

46 Great Marlborough Street
London
W1F 7JW
Telephone: 020 7484 9000 Fax: 020 7484 4944

Client

WARMHAZE LTD

Project Title

All Residential C3 New Build
17, 27 & 25 Ferdinand Street,
LONDON NW1

Drawing Title

Proposed Mezzanine Floor Plan

Scale 1: 100@A1, 1:200@A3 Date December 2014

Drawn	SP	Checked	LV
Drawing No.		Rev.	

141205-A(GA)105

A

CAD plot date: 15 May 2015 - 09:25am

