


REVISIONS

|                            |          |    |
|----------------------------|----------|----|
| Rev.                       | Date     | By |
| A: Flats numbering revised | 15.05.15 | LV |

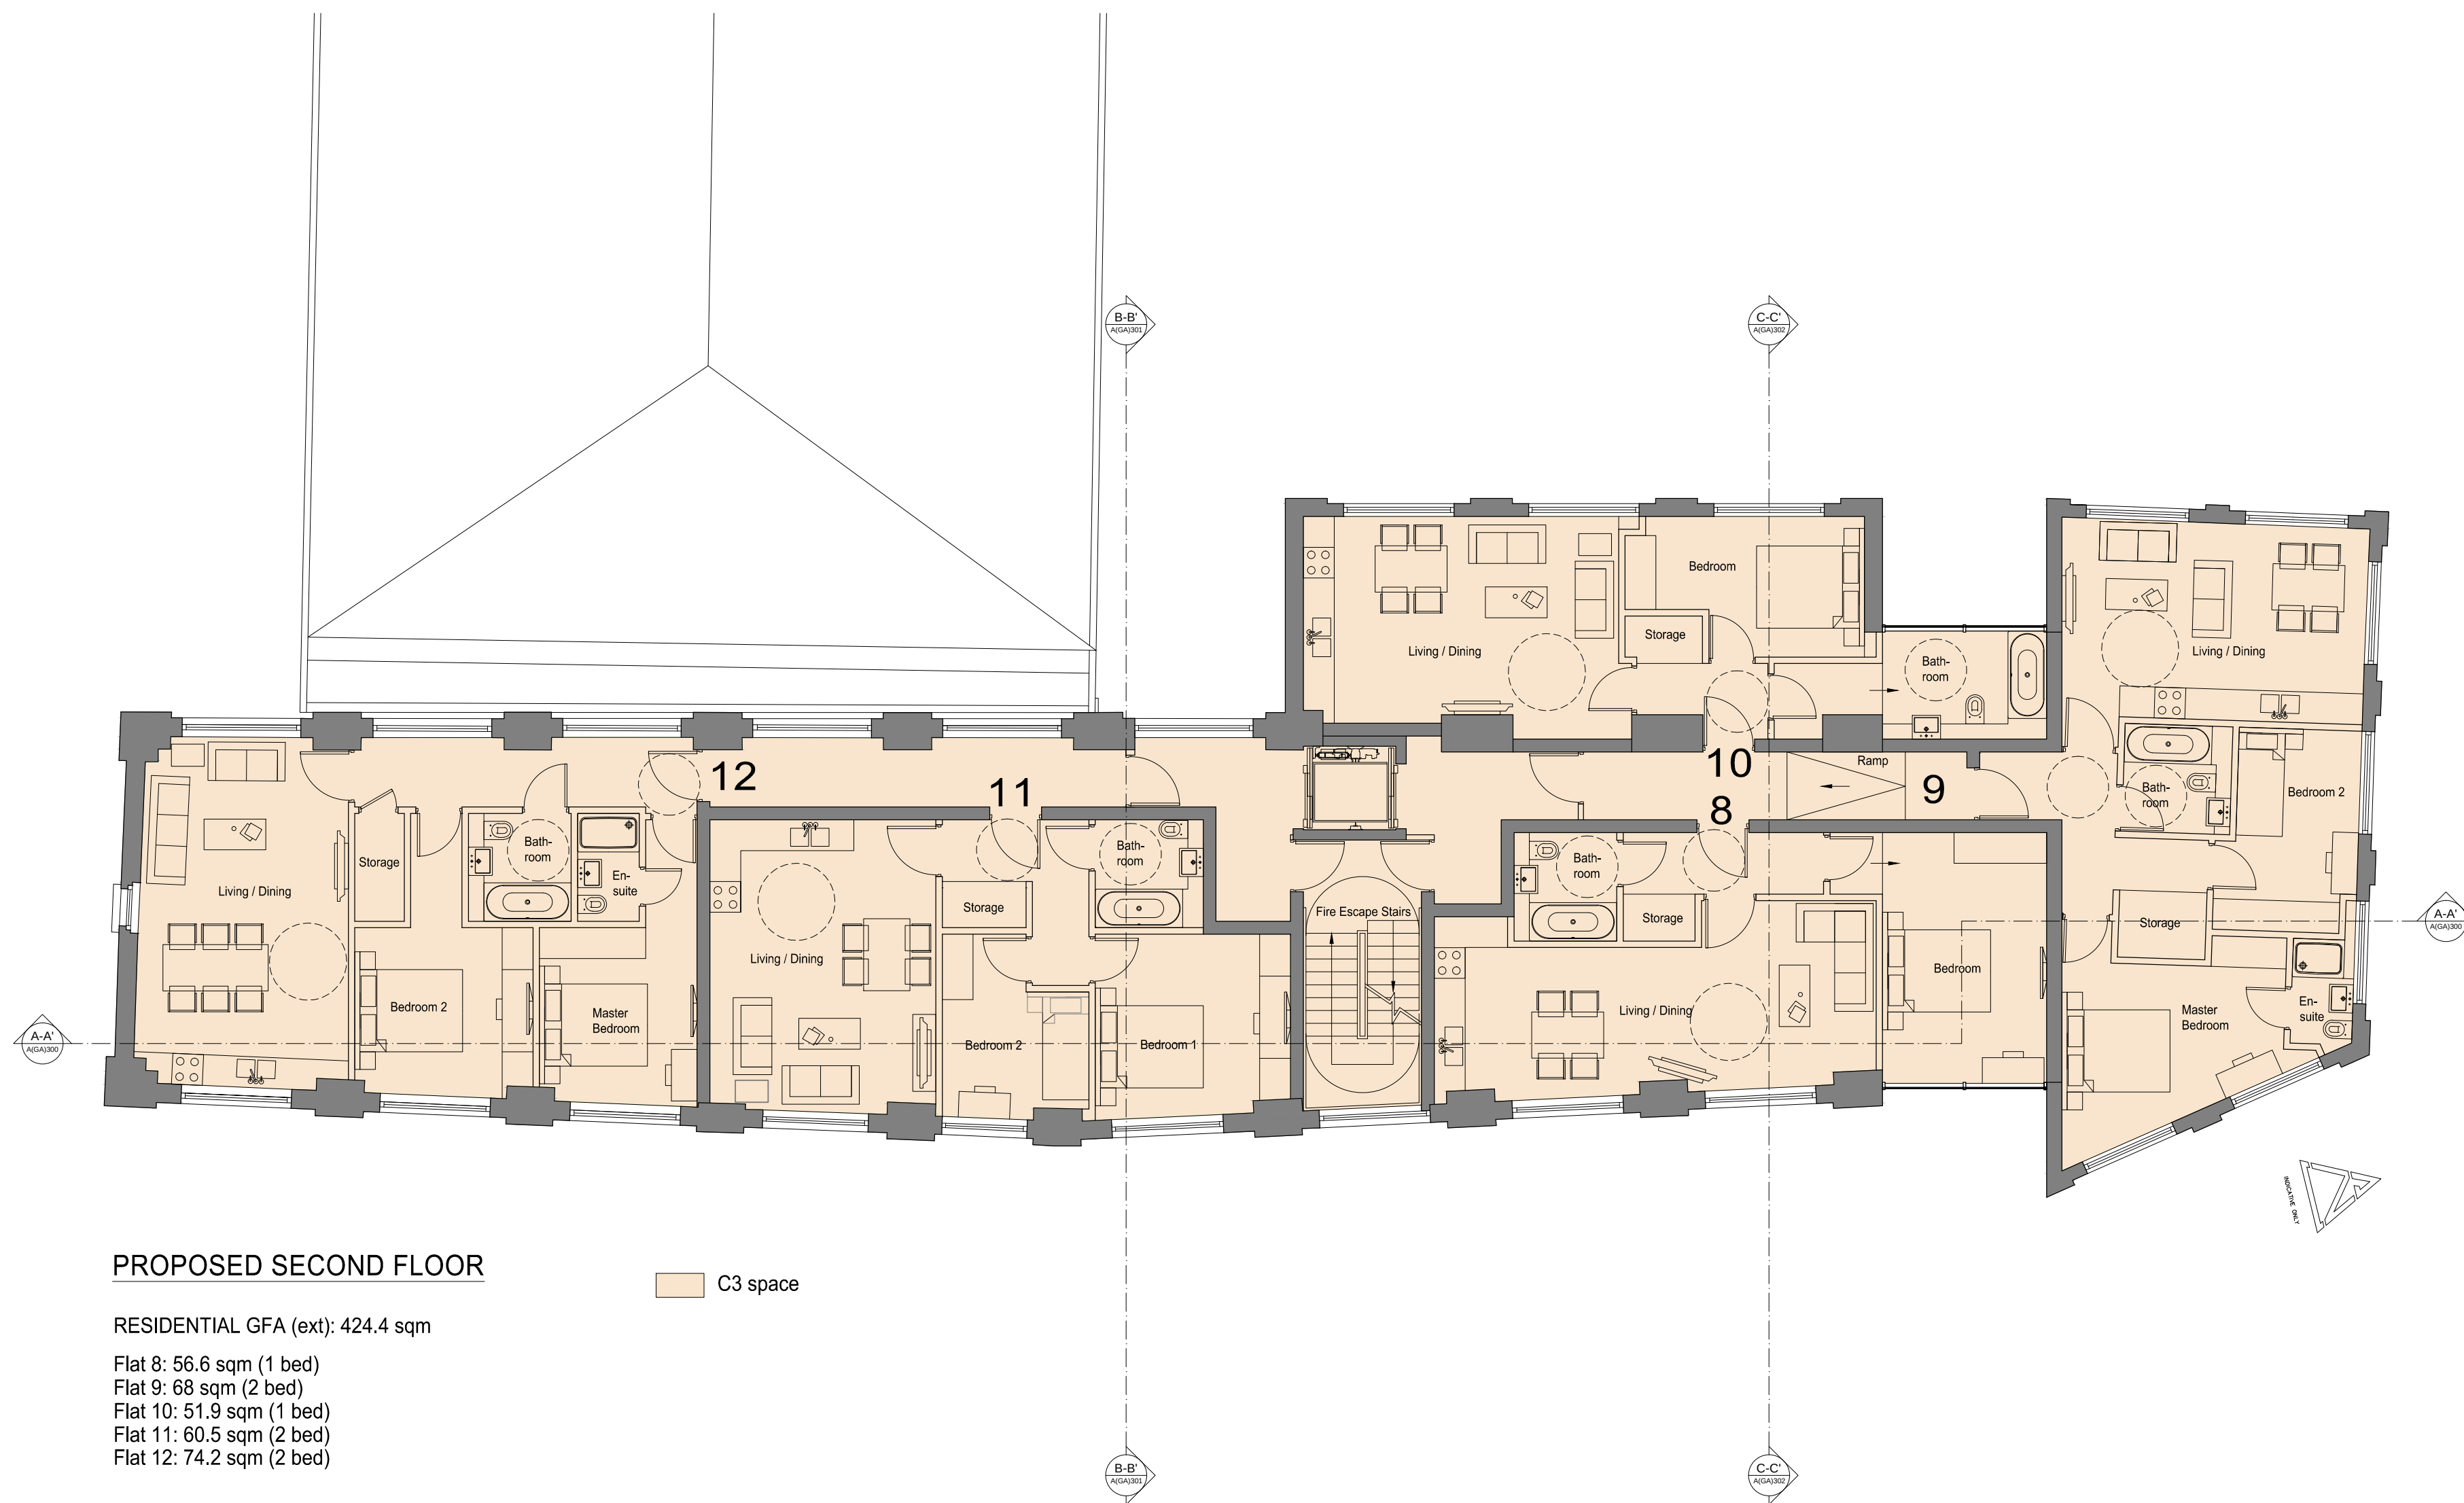

PROPOSED SECOND FLOOR

RESIDENTIAL GFA (ext): 424.4 sqm

- Flat 8: 56.6 sqm (1 bed)
- Flat 9: 68 sqm (2 bed)
- Flat 10: 51.9 sqm (1 bed)
- Flat 11: 60.5 sqm (2 bed)
- Flat 12: 74.2 sqm (2 bed)


C3 space



PLANNING APPLICATION

ALL DIMENSIONS TO BE CHECKED ON SITE  
WORK TO FIGURED DIMENSIONS ONLY  
REPORT DISCREPANCIES TO THE ARCHITECT  
AT ONCE BEFORE PROCEEDING

Contemporary Design Solutions

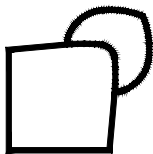

46 Great Marlborough Street  
London  
W1F 7JW  
Telephone: 020 7494 9000 Fax: 020 7494 4944

Client

WARMHAZE LTD

Project Title  
All Residential C3 New Build  
17, 27 & 25 Ferdinand Street,  
LONDON NW1

Drawing Title  
Proposed Second Floor Plan

Scale 1: 100@A1, 1:200@A3 Date December 2014

|             |    |         |    |
|-------------|----|---------|----|
| Drawn       | SP | Checked | LV |
| Drawing No. |    | Rev.    |    |

141205-A(GA)120

A

CAD plot date: 15 May 2015 - 09:24am