


REVISIONS

Rev.	Date	By
A: Flats numbering revised	15.05.15	LV

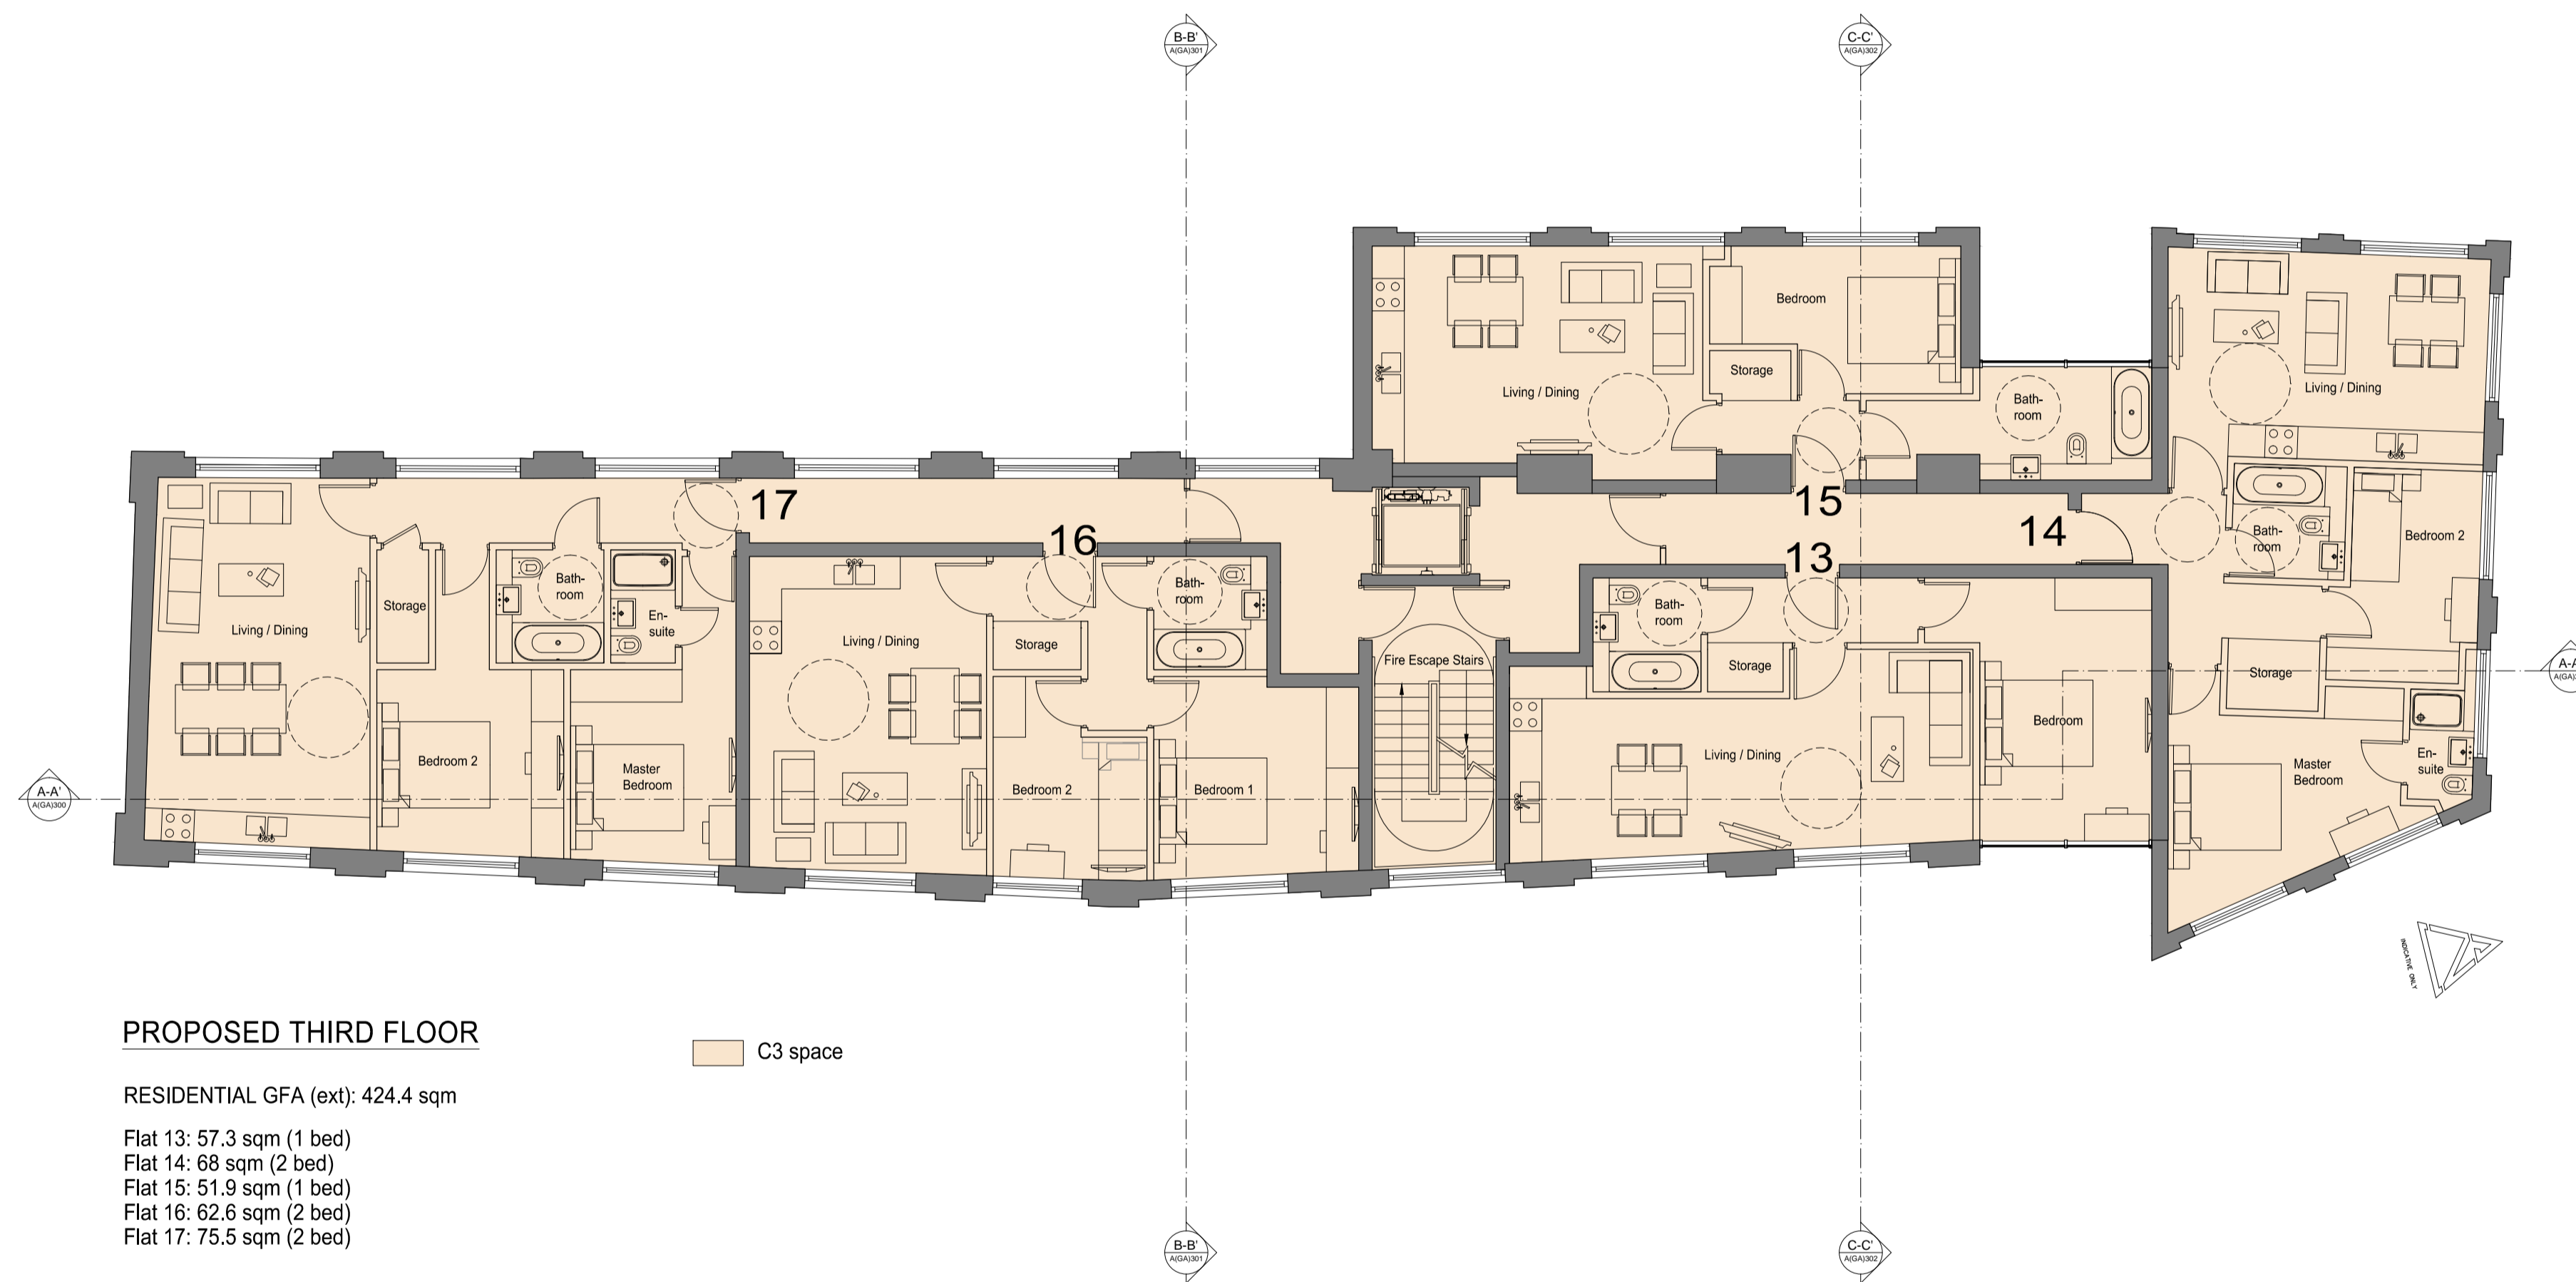

PROPOSED THIRD FLOOR

RESIDENTIAL GFA (ext): 424.4 sqm

- Flat 13: 57.3 sqm (1 bed)
- Flat 14: 68 sqm (2 bed)
- Flat 15: 51.9 sqm (1 bed)
- Flat 16: 62.6 sqm (2 bed)
- Flat 17: 75.5 sqm (2 bed)

C3 space

PLANNING APPLICATION

ALL DIMENSIONS TO BE CHECKED ON SITE
WORK TO FIGURED DIMENSIONS ONLY
REPORT DISCREPANCIES TO THE ARCHITECT
AT ONCE BEFORE PROCEEDING

Contemporary Design Solutions



46 Great Marlborough Street
London
W1F 7JW
Telephone: 020 7494 9000 Fax: 020 7494 4944

Client

WARMHAZE LTD

Project Title
All Residential C3 New Build
17, 27 & 25 Ferdinand Street,
LONDON NW1

Drawing Title

Proposed Third Floor Plan

Scale: 1:100@A1, 1:200@A3 Date: December 2014

Drawn	Checked	Rev.
SP	LV	

Drawing No. **141205-A(GA)130** Rev. **A**

CAD plot date: 15 May 2015 - 09:24am

