
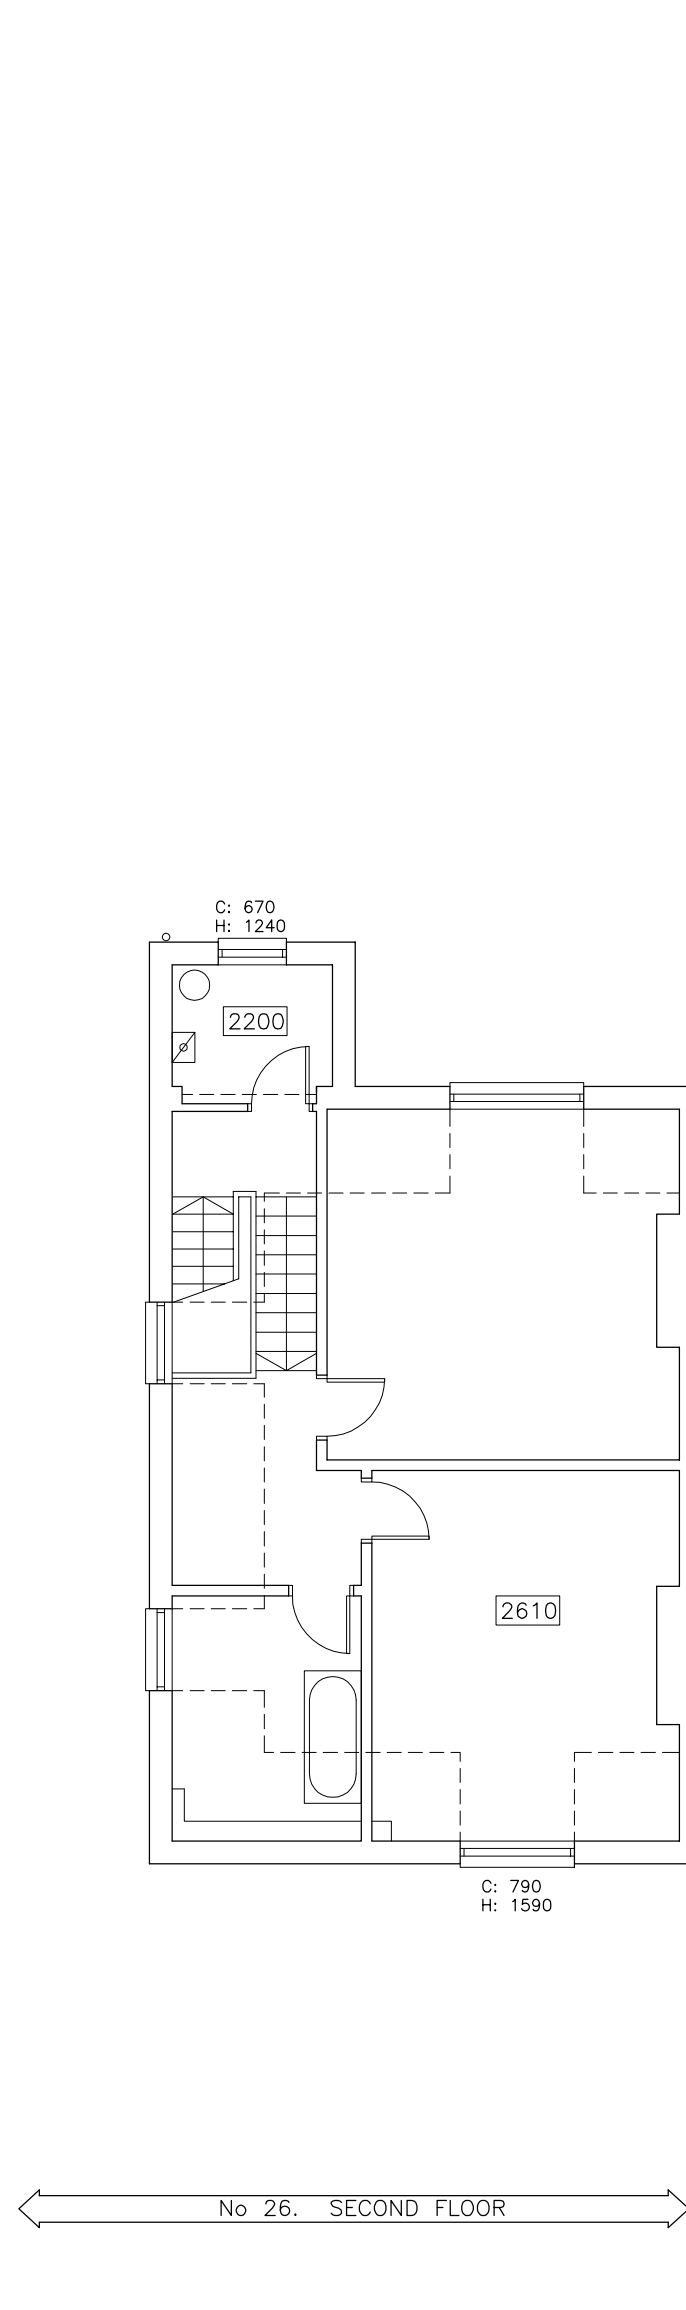
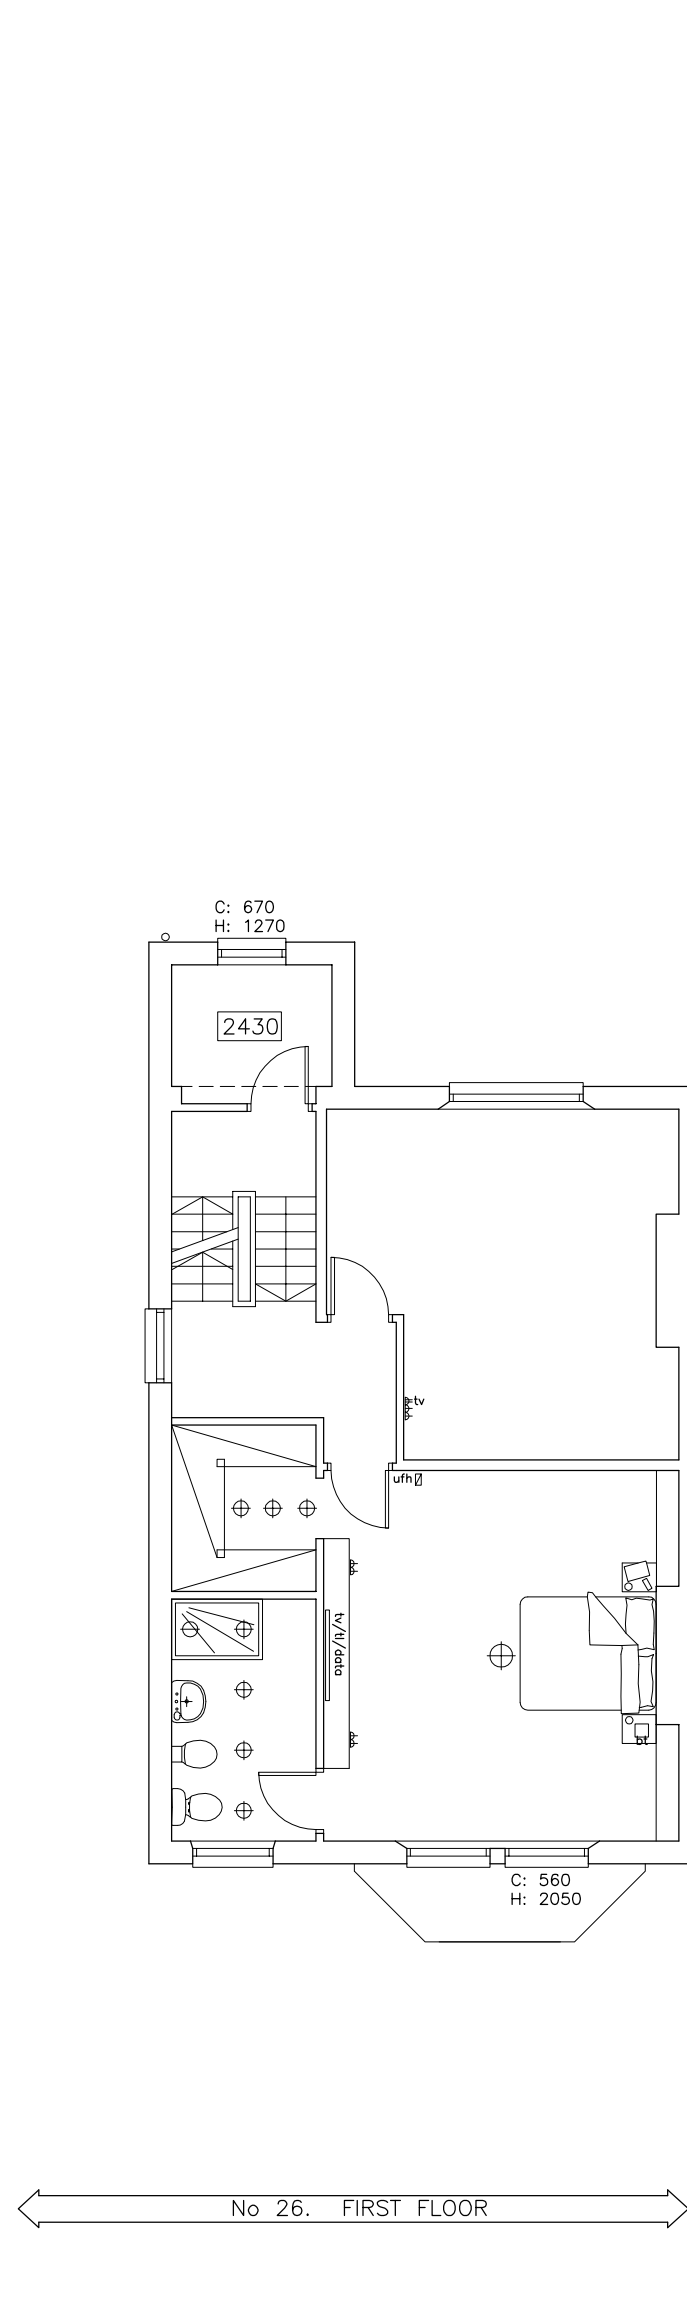
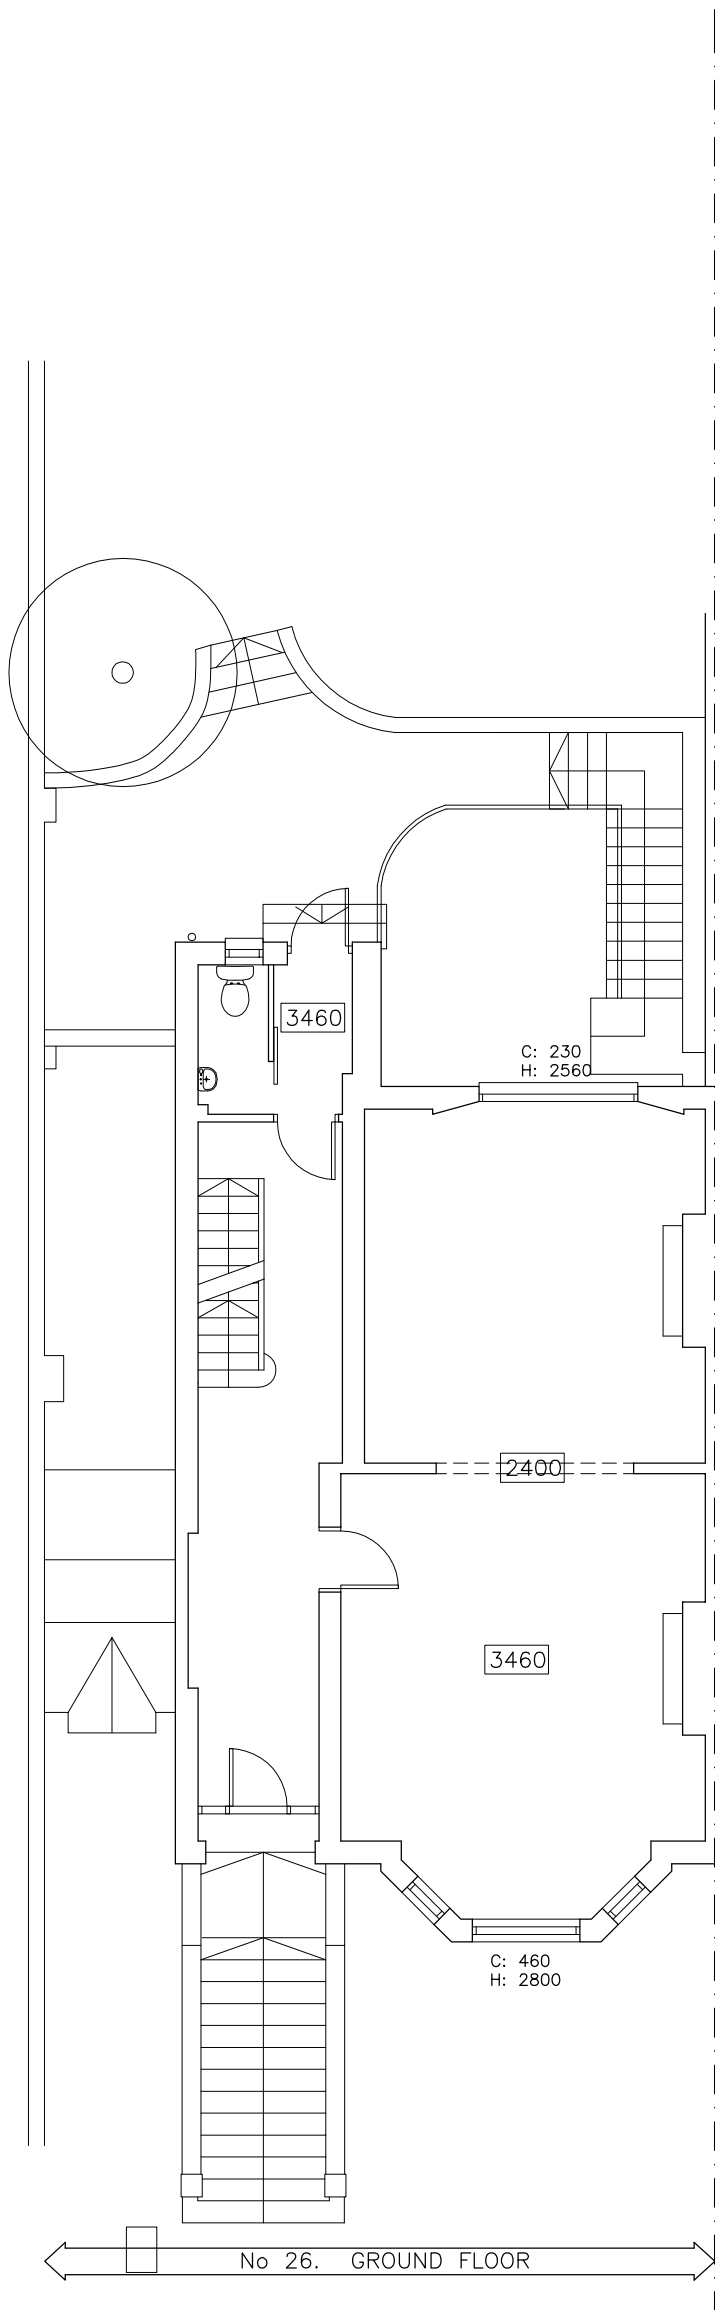
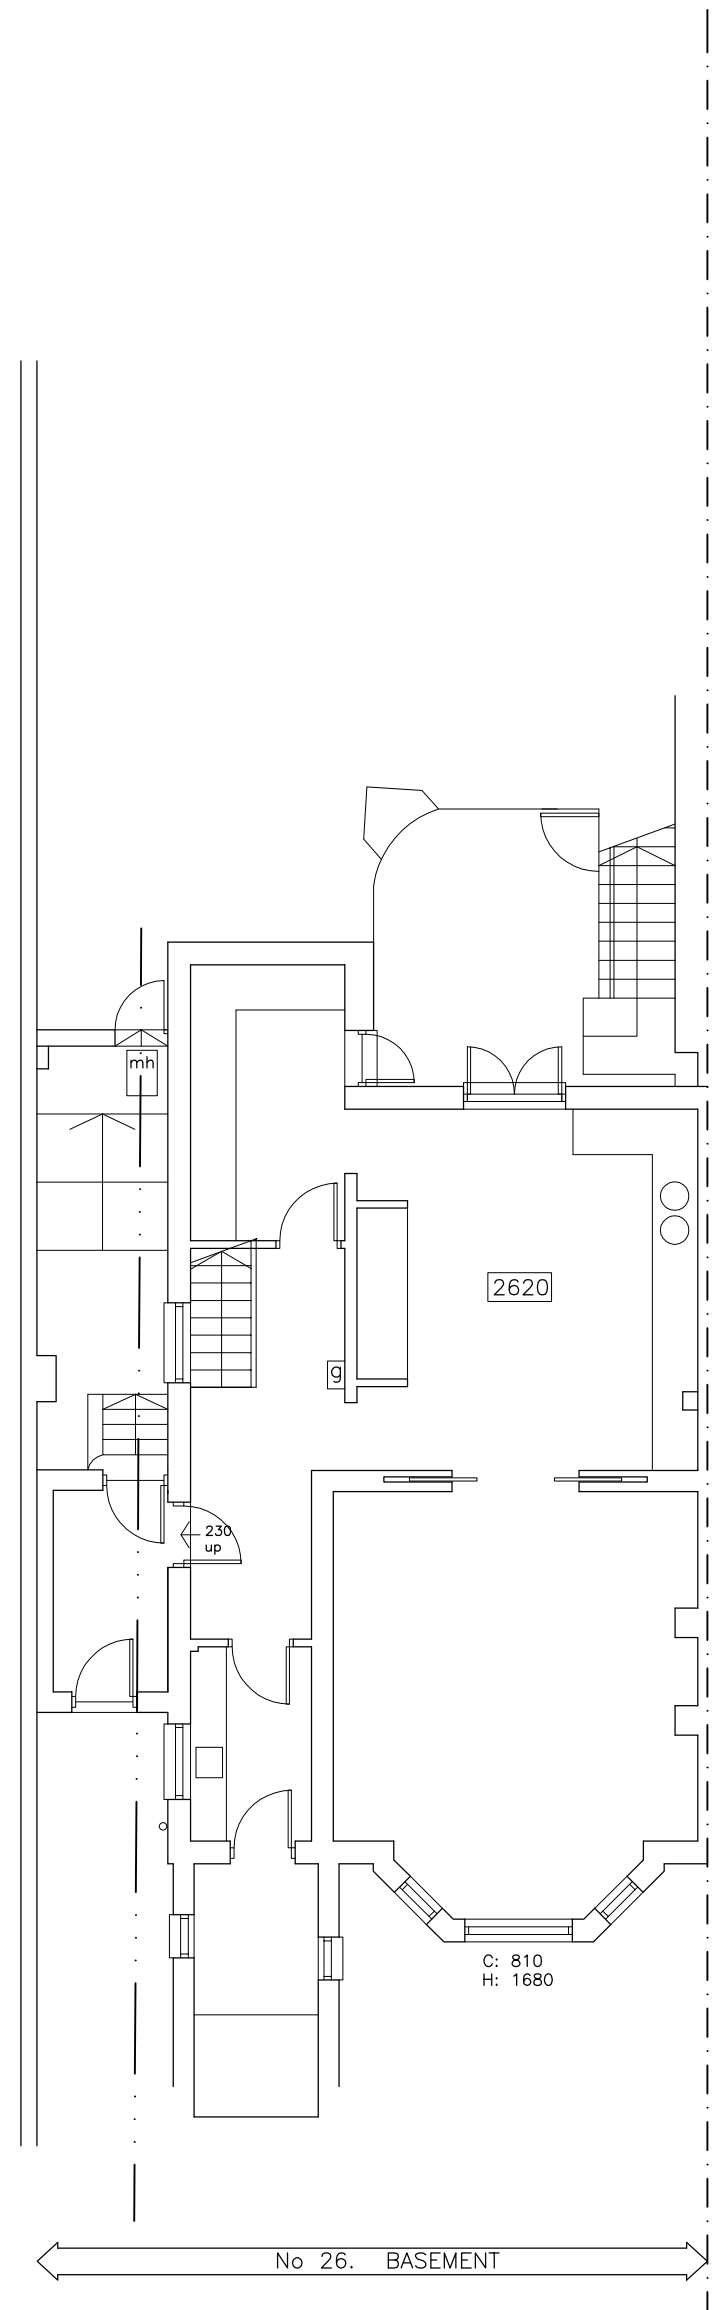


DO NOT SCALE FROM THIS DRAWING. CHECK ALL DIMENSIONS ON SITE.
IF INFORMATION IS NOT CLEAR OR CONSISTANT CONSULT DRAFTER.
THIS DRAWING IS COPYRIGHT.

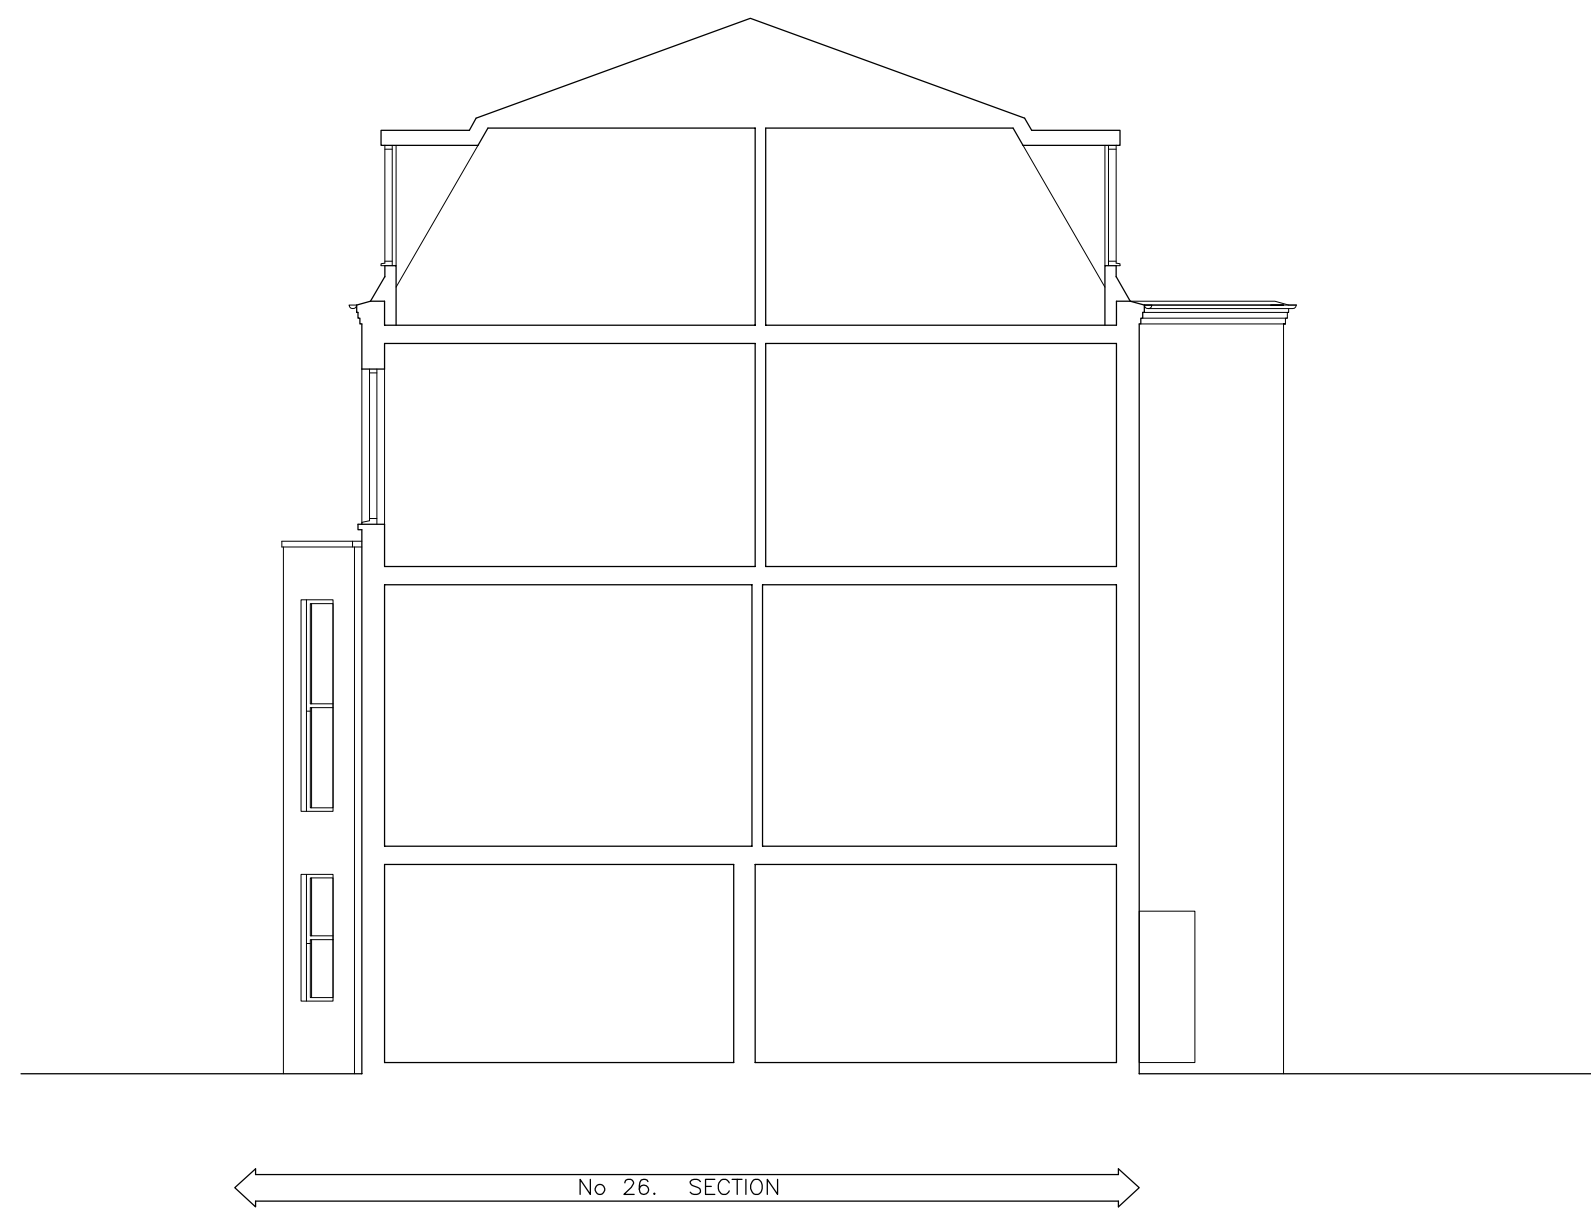

Client:
-
Project Title:
26 Dartmouth Park Avenue
London
NW5 1JN
Drawing Title:
Existing Floor Plans and Elevations
Drawn: Date: 27.03.2015
Scale: 1:100 @ A1
Dwg.No.: DPA.01.01