
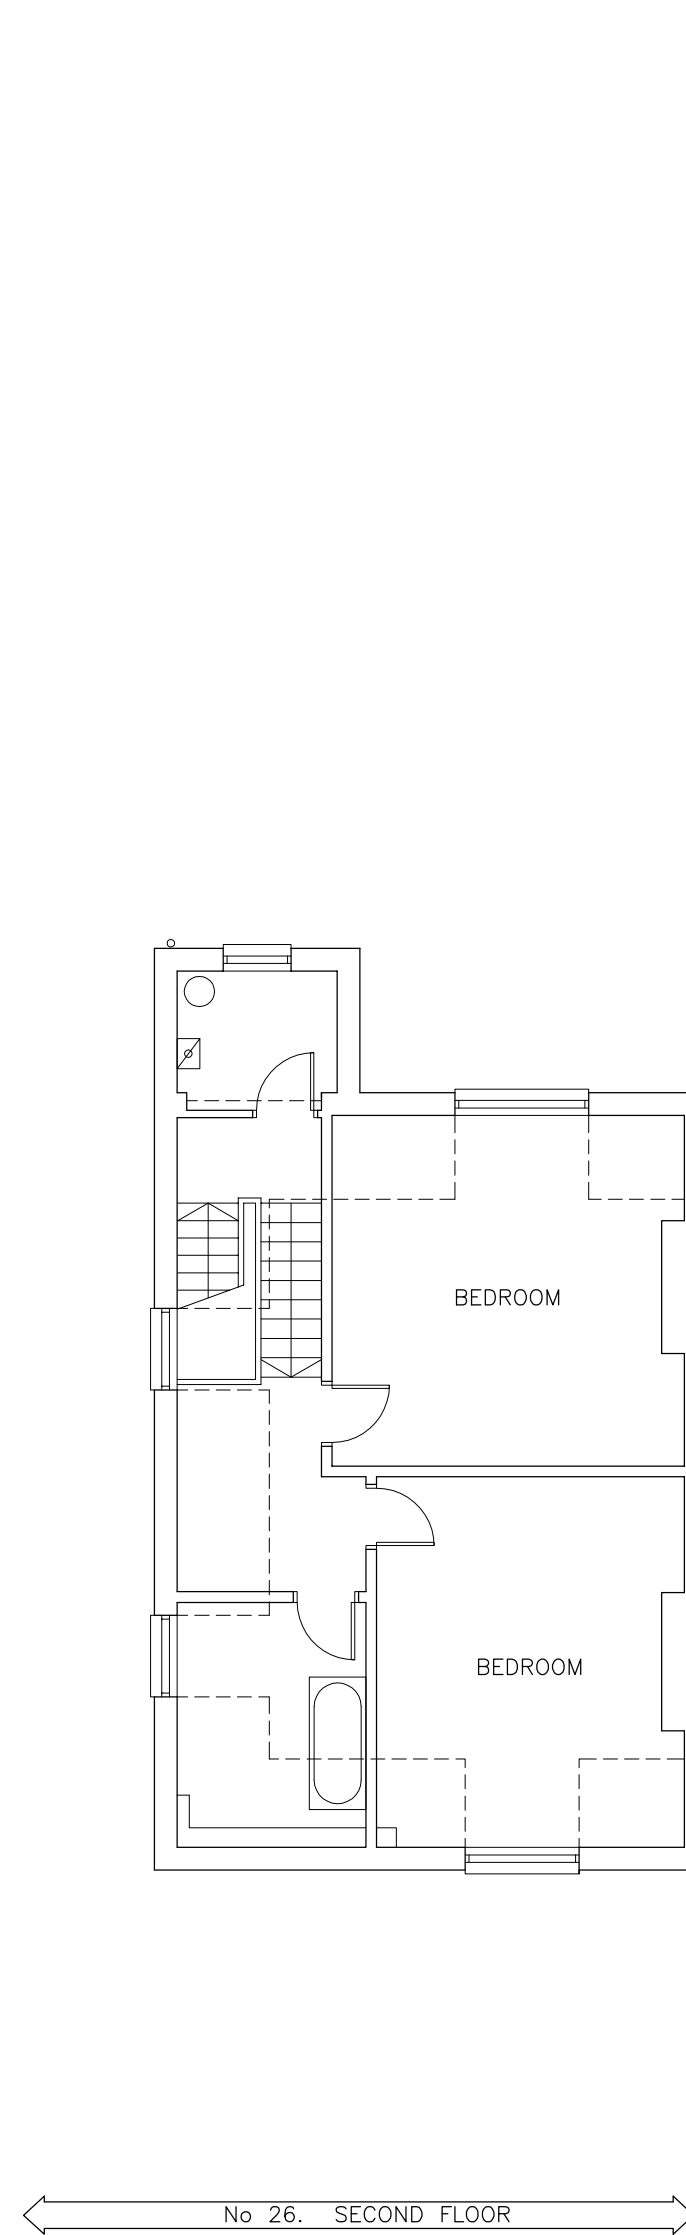
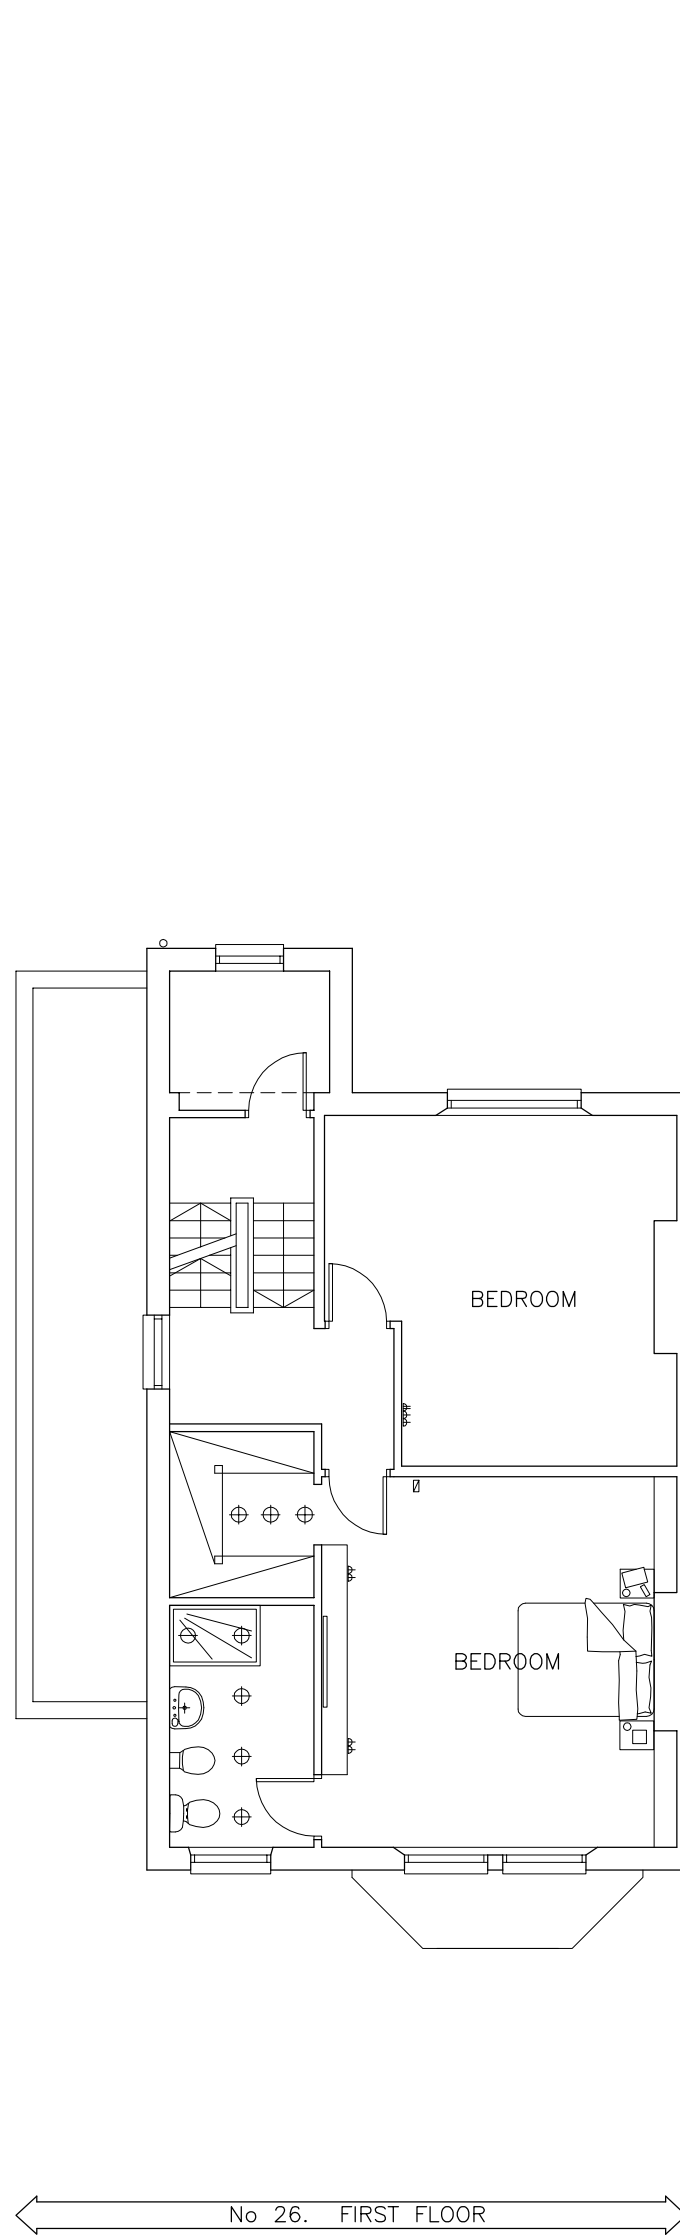
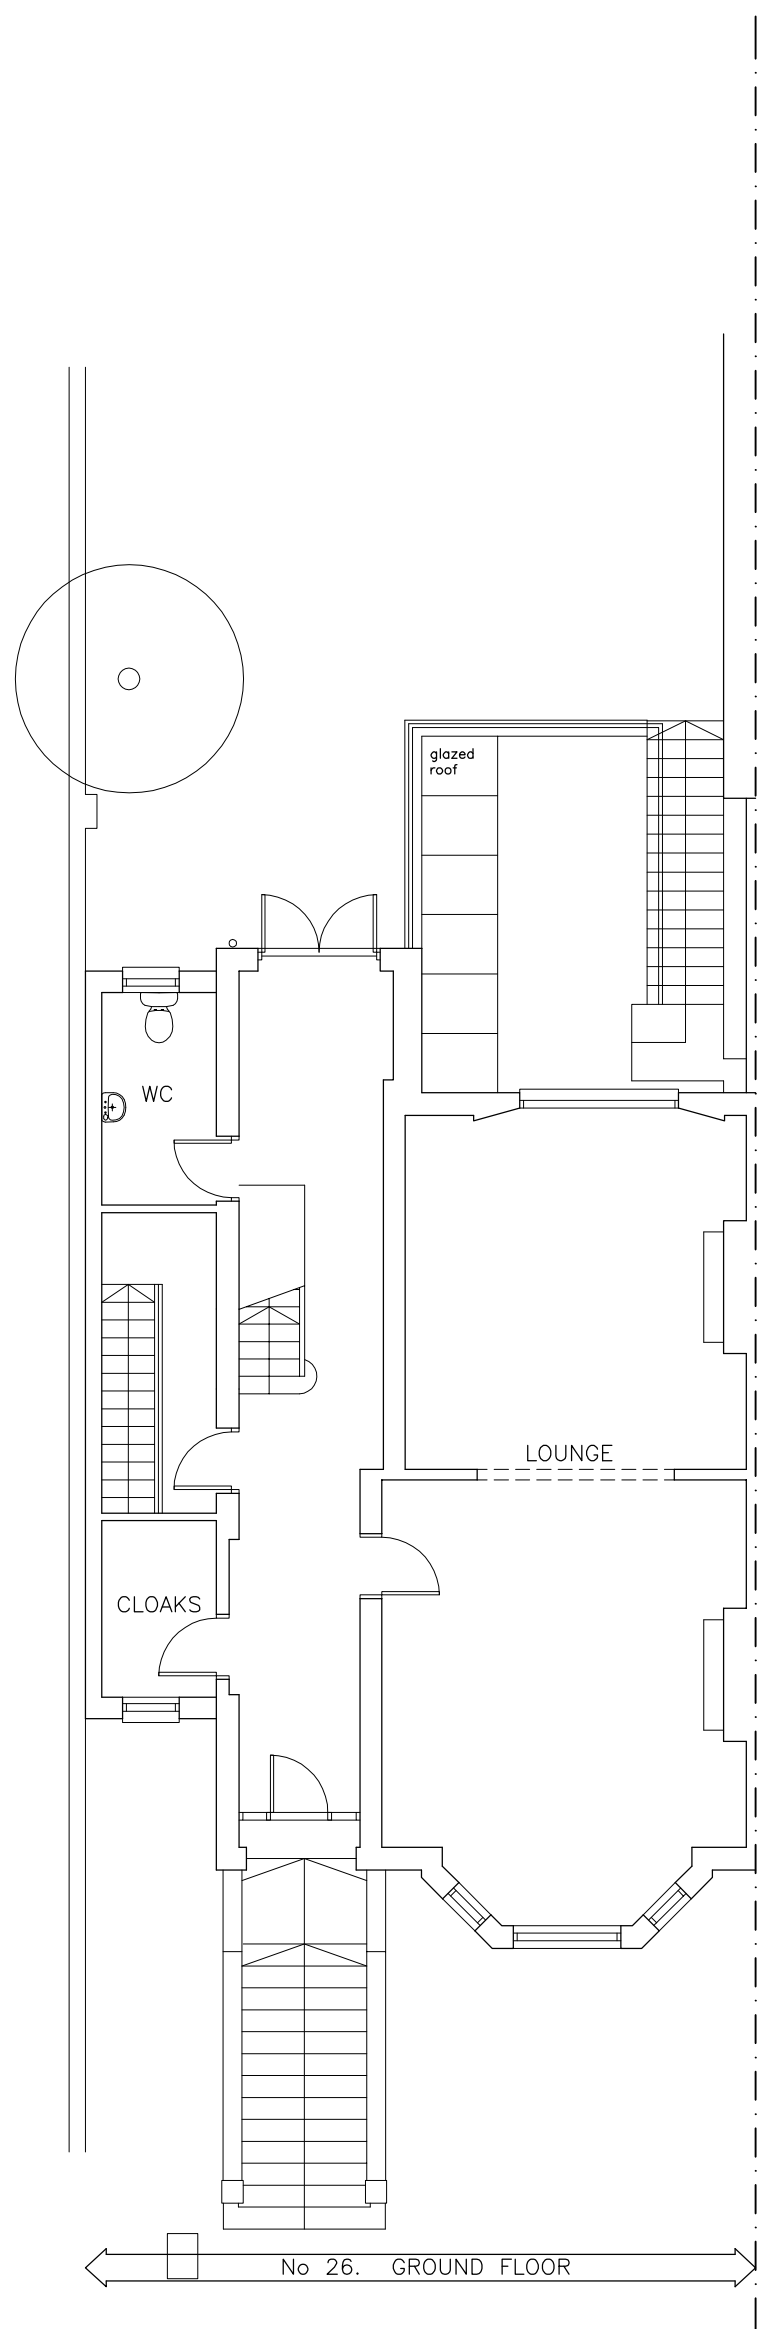
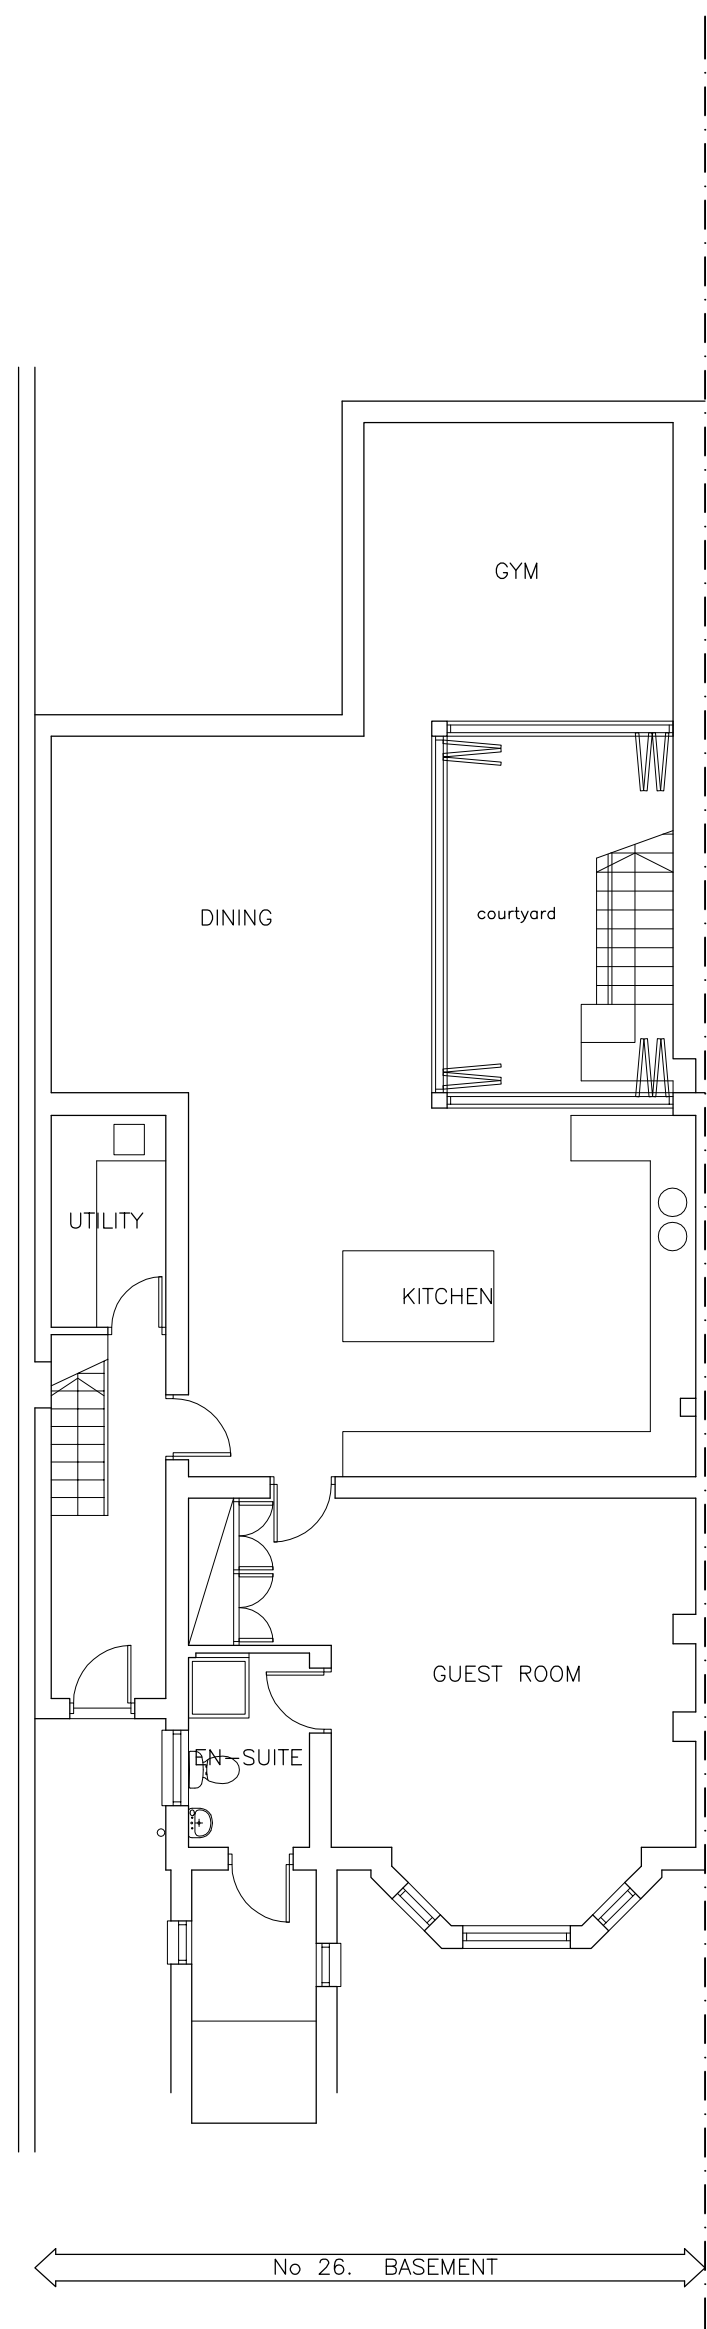


DO NOT SCALE FROM THIS DRAWING. CHECK ALL DIMENSIONS ON SITE.
IF INFORMATION IS NOT CLEAR OR CONSISTANT CONSULT DRAFTER.
THIS DRAWING IS COPYRIGHT.

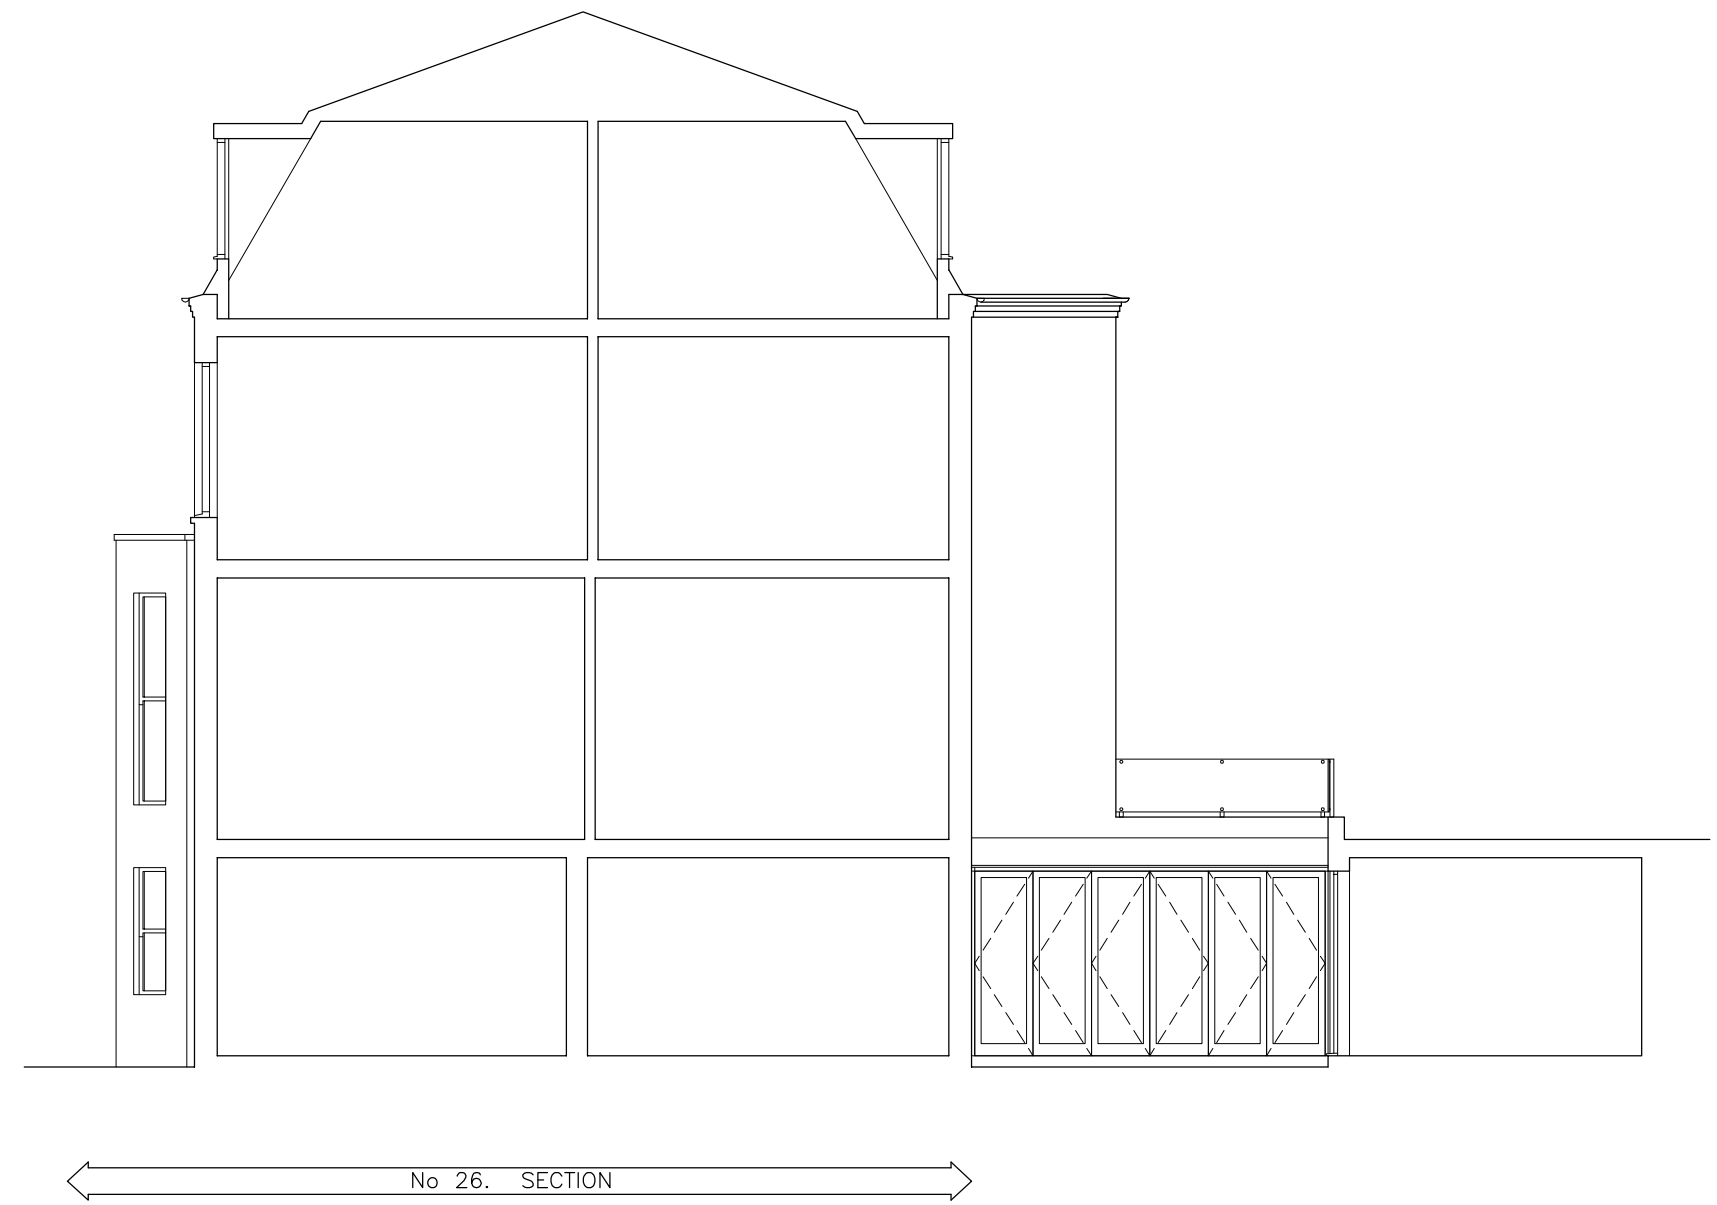

Client:
-

Project Title:
26 Dartmouth Park Avenue
London
NW5 1JN

Drawing Title:
Proposed Floor Plans and Elevations

Drawn: Date: 27.03.2015

Scale: 1:100 @ A1

Dwg.No.: **DPA.01.02 A**