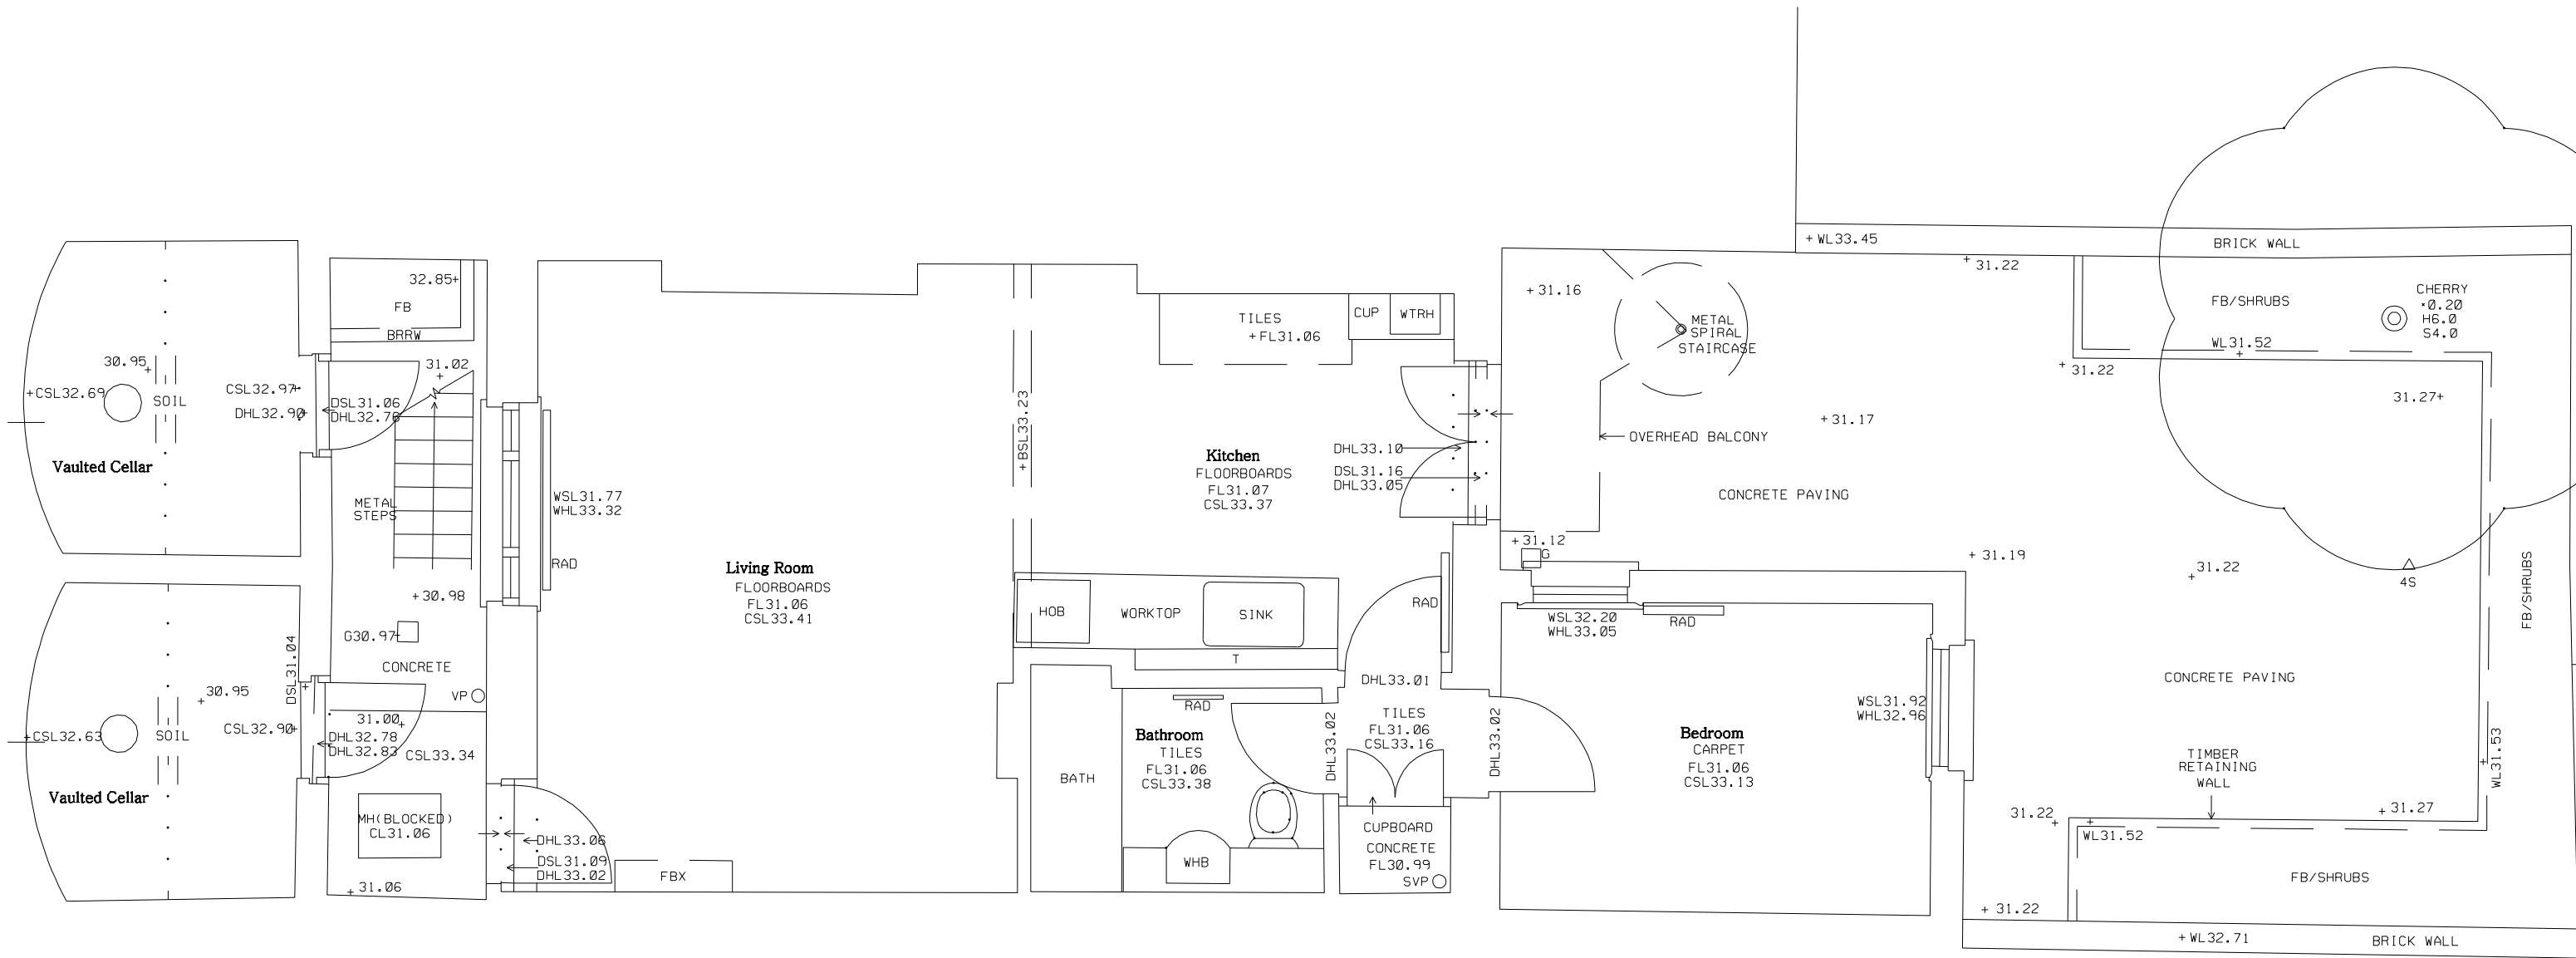


kingconroy architects ARCHITECTURE URBAN DESIGN PLANNING INTERIORS city temple holborn viaduct london EC1A 2DE t: +44 (0) 20 3151 5145 w: www.kingconroy.com	client : MANOR Co. Ltd 35 Percy Street London W1T 2DQ	consultant 1 : -	consultant 2 : -	north point : 	revisions : - : Revision notes 00.00.15	PROJECT TITLE : 21 CHALCOT ROAD ADDRESS : 21 CHALCOT ROAD, LONDON, NW1 8LL DRAWING TITLE : EXISTING LOWER GROUND FLOOR PLAN SCALE : 1:50 DATE : 19.05.15 DRAWN : JH CHECKED : JK STATUS : PLANNING	drawing number : 14070 PL00 099 project reference drawing series series number revision : - A3 SHEET
--	---	---------------------	---------------------	-------------------	--	---	--