
 


Chalcot Road

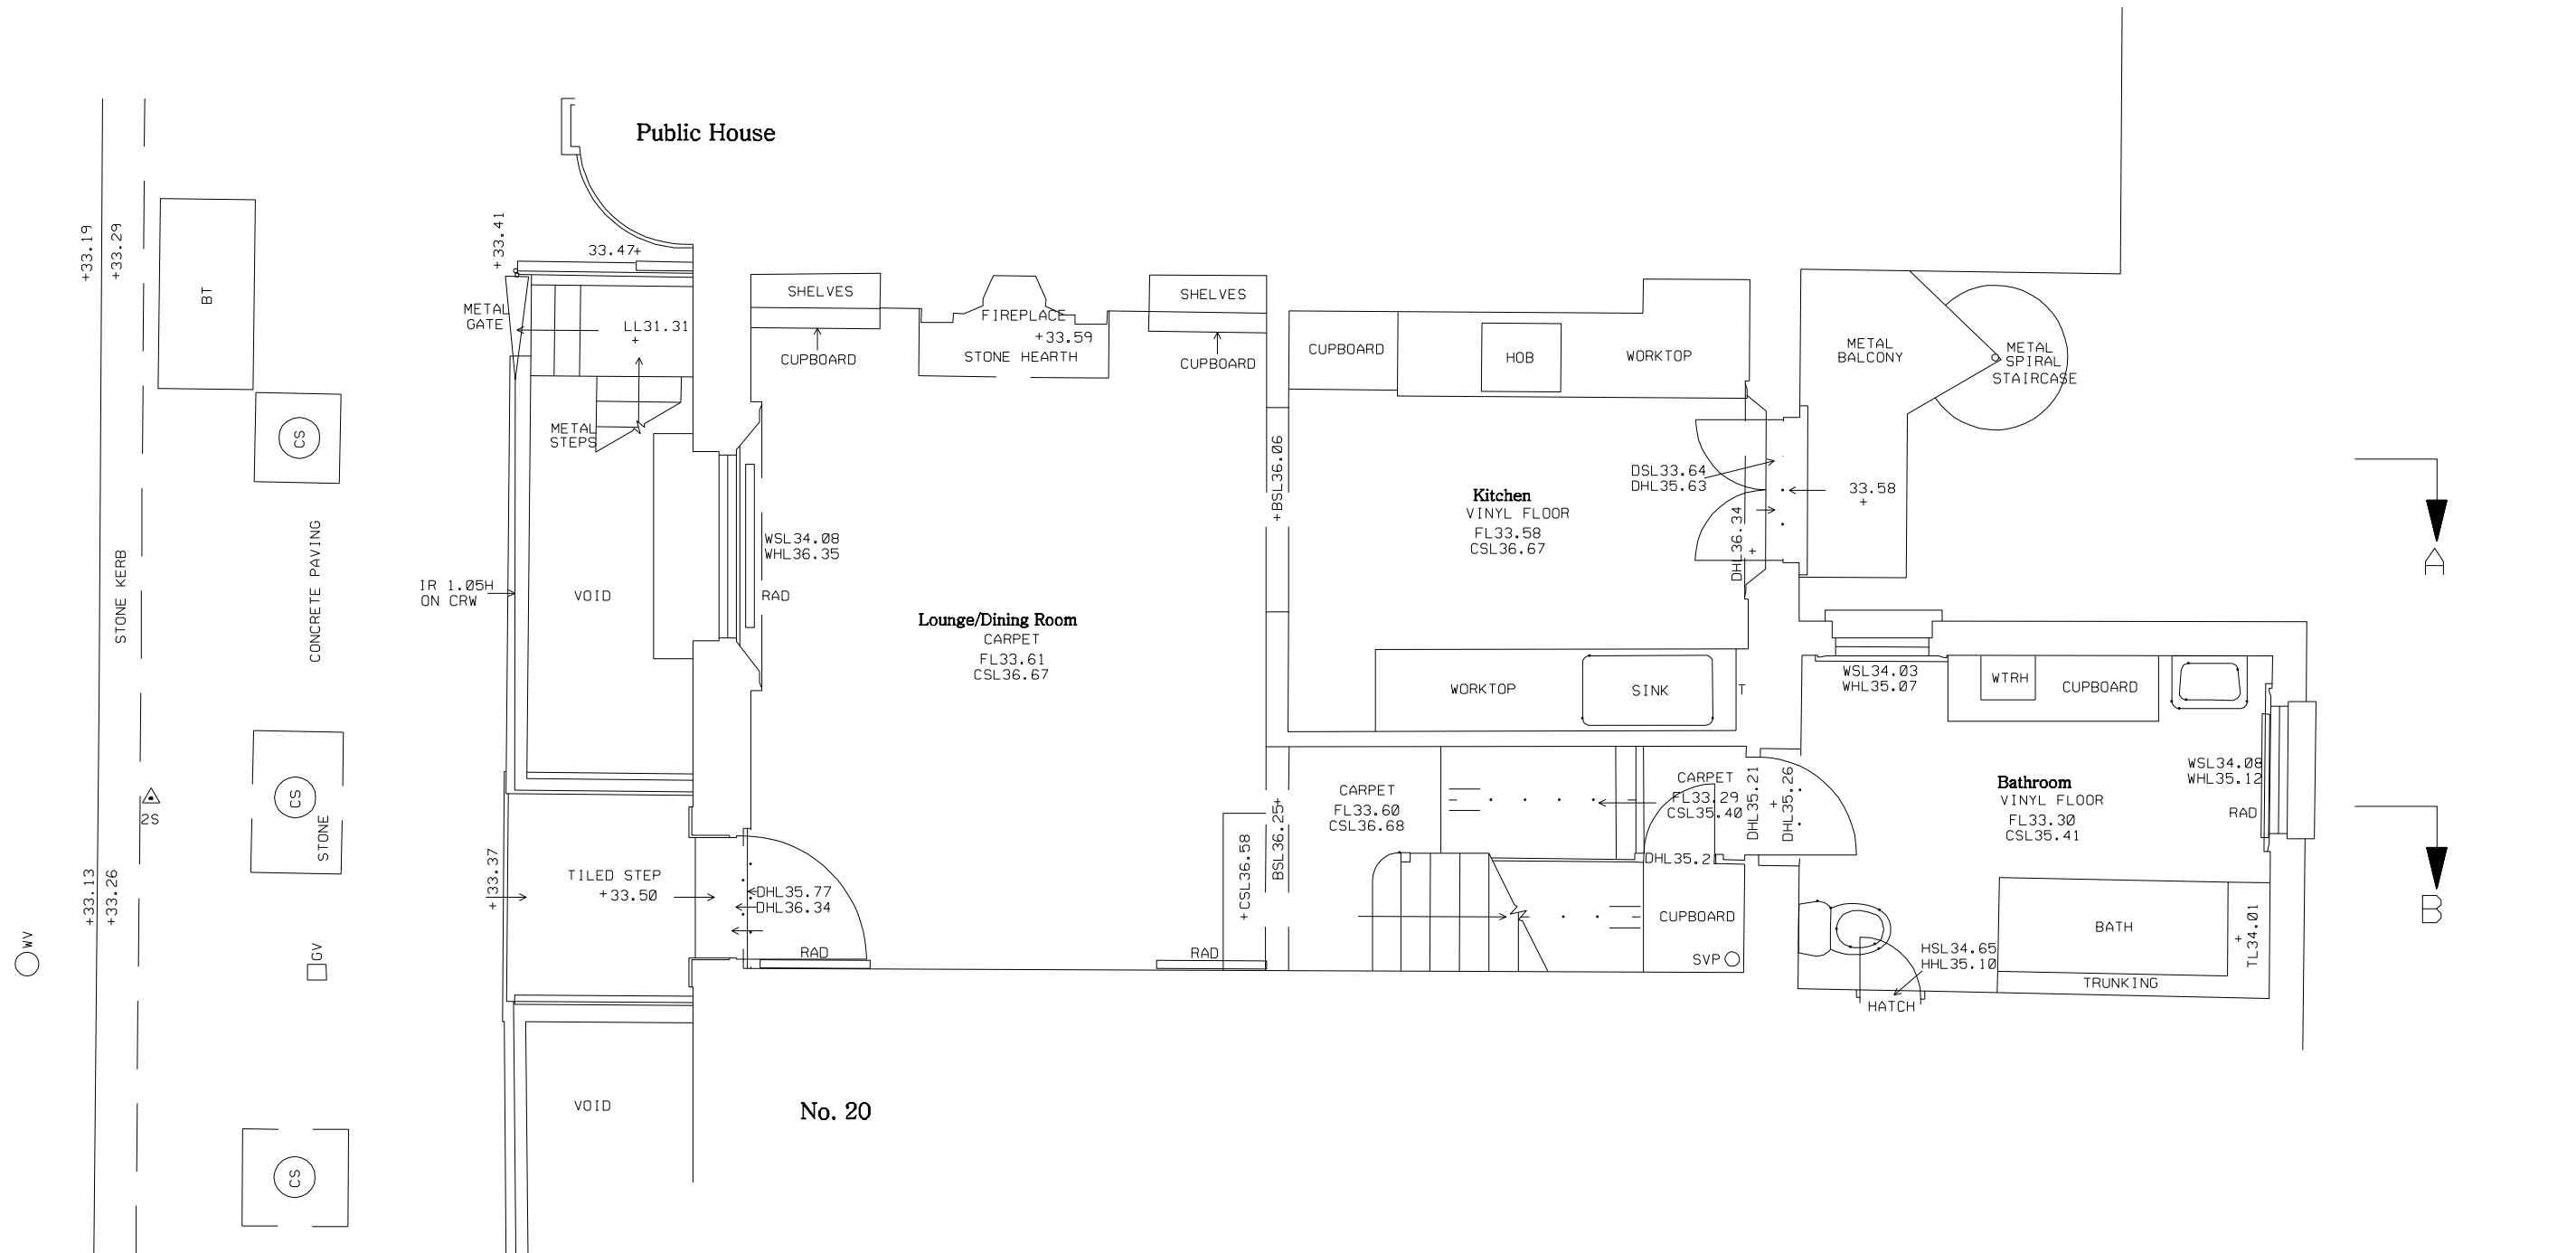

kingconroyarchitects

ARCHITECTURE URBAN DESIGN PLANNING INTERIORS
 city temple holborn viaduct london EC1A 2DE
 t: +44 (0) 20 3151 5145 w: www.kingconroy.com


client :
 MANOR Co. Ltd

35 Percy Street
 London
 W1T 2DQ

consultant 1 :

consultant 2 :

north point :

 

revisions :

- : Revision notes 00.00.15

PROJECT TITLE : 21 CHALCOT ROAD

ADDRESS : 21 CHALCOT ROAD, LONDON, NW1 8LL
 DRAWING TITLE : EXISTING GROUND FLOOR PLAN
 SCALE : 1:50
 DATE : 19.05.15
 DRAWN : JH
 CHECKED : JK
 STATUS : PLANNING

drawing number :

14070 | PL00 | 100 -

project reference drawing series series number

revision :

A3 SHEET