


Chalcot Road

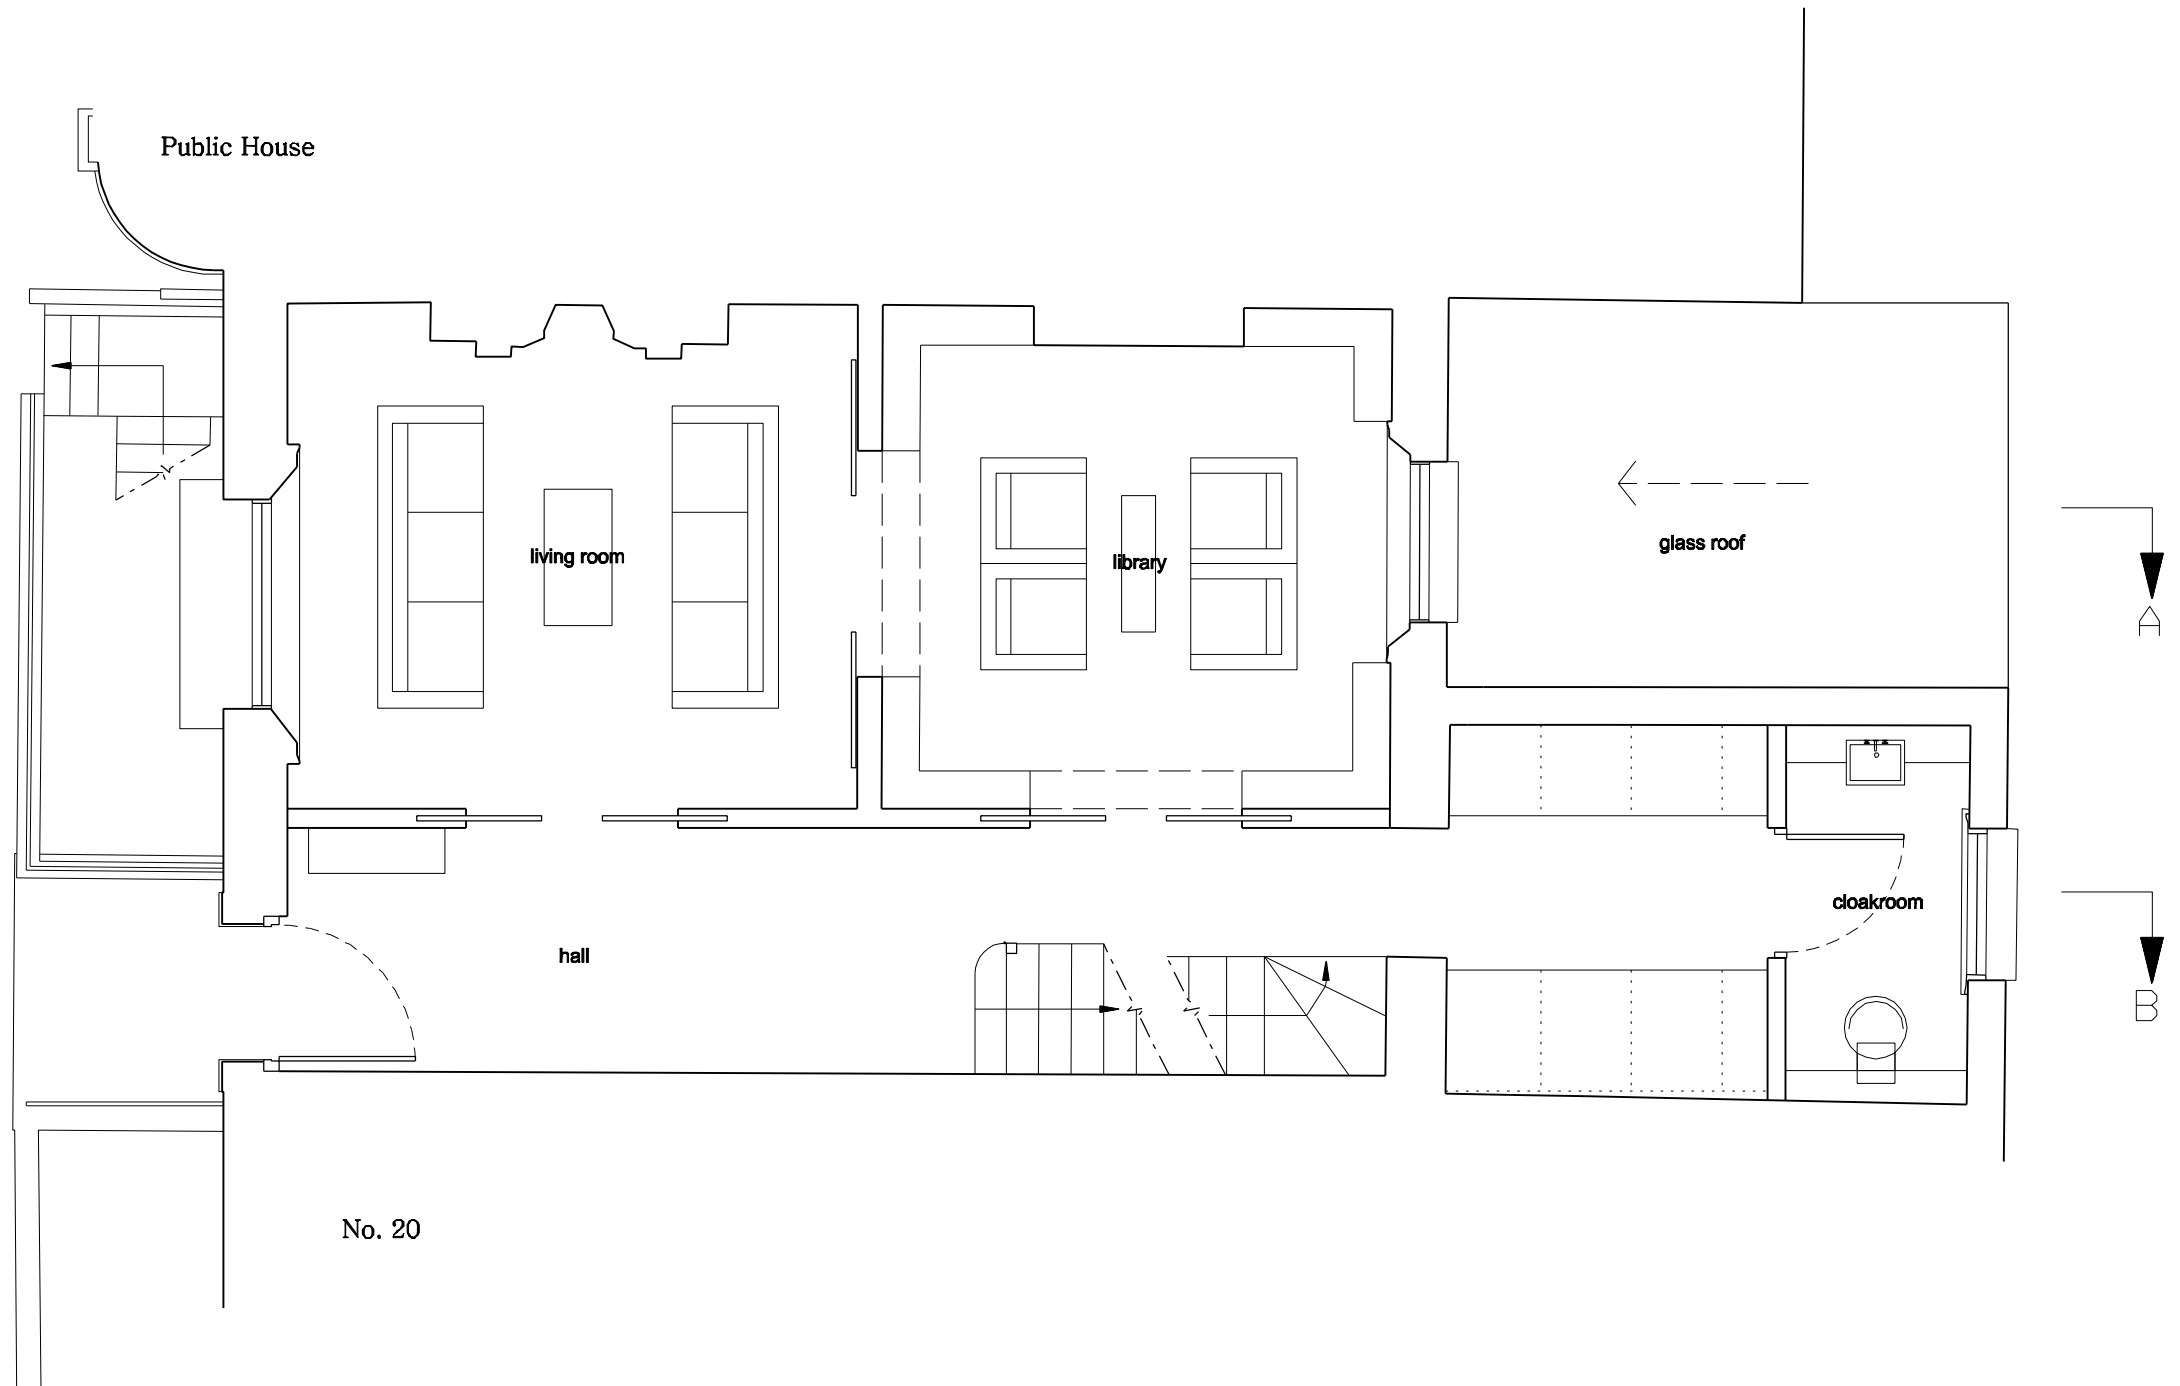

**kingconroy**architects

ARCHITECTURE URBAN DESIGN PLANNING INTERIORS  
city temple holborn viaduct london EC1A 2DE  
t: +44 (0) 20 3151 5145 w: www.kingconroy.com


client :  
MANOR Co. Ltd

35 Percy Street  
London  
W1T 2DQ

consultant 1 :

consultant 2 :

north point :

 

revisions :

- : Revision notes 00.00.15

PROJECT TITLE : 21 CHALCOT ROAD

ADDRESS : 21 CHALCOT ROAD, LONDON, NW1 8LL  
DRAWING TITLE : PROPOSED GROUND FLOOR PLAN  
SCALE : 1:50  
DATE : 19.05.15  
DRAWN : JH  
CHECKED : JK  
STATUS : PLANNING

drawing number :

14070 | PL20 | 100 -

project reference

drawing series

series number

revision :

A3 SHEET