


Accommodation:


1no 4B 6P three storey family house
Gross internal area
=158m²

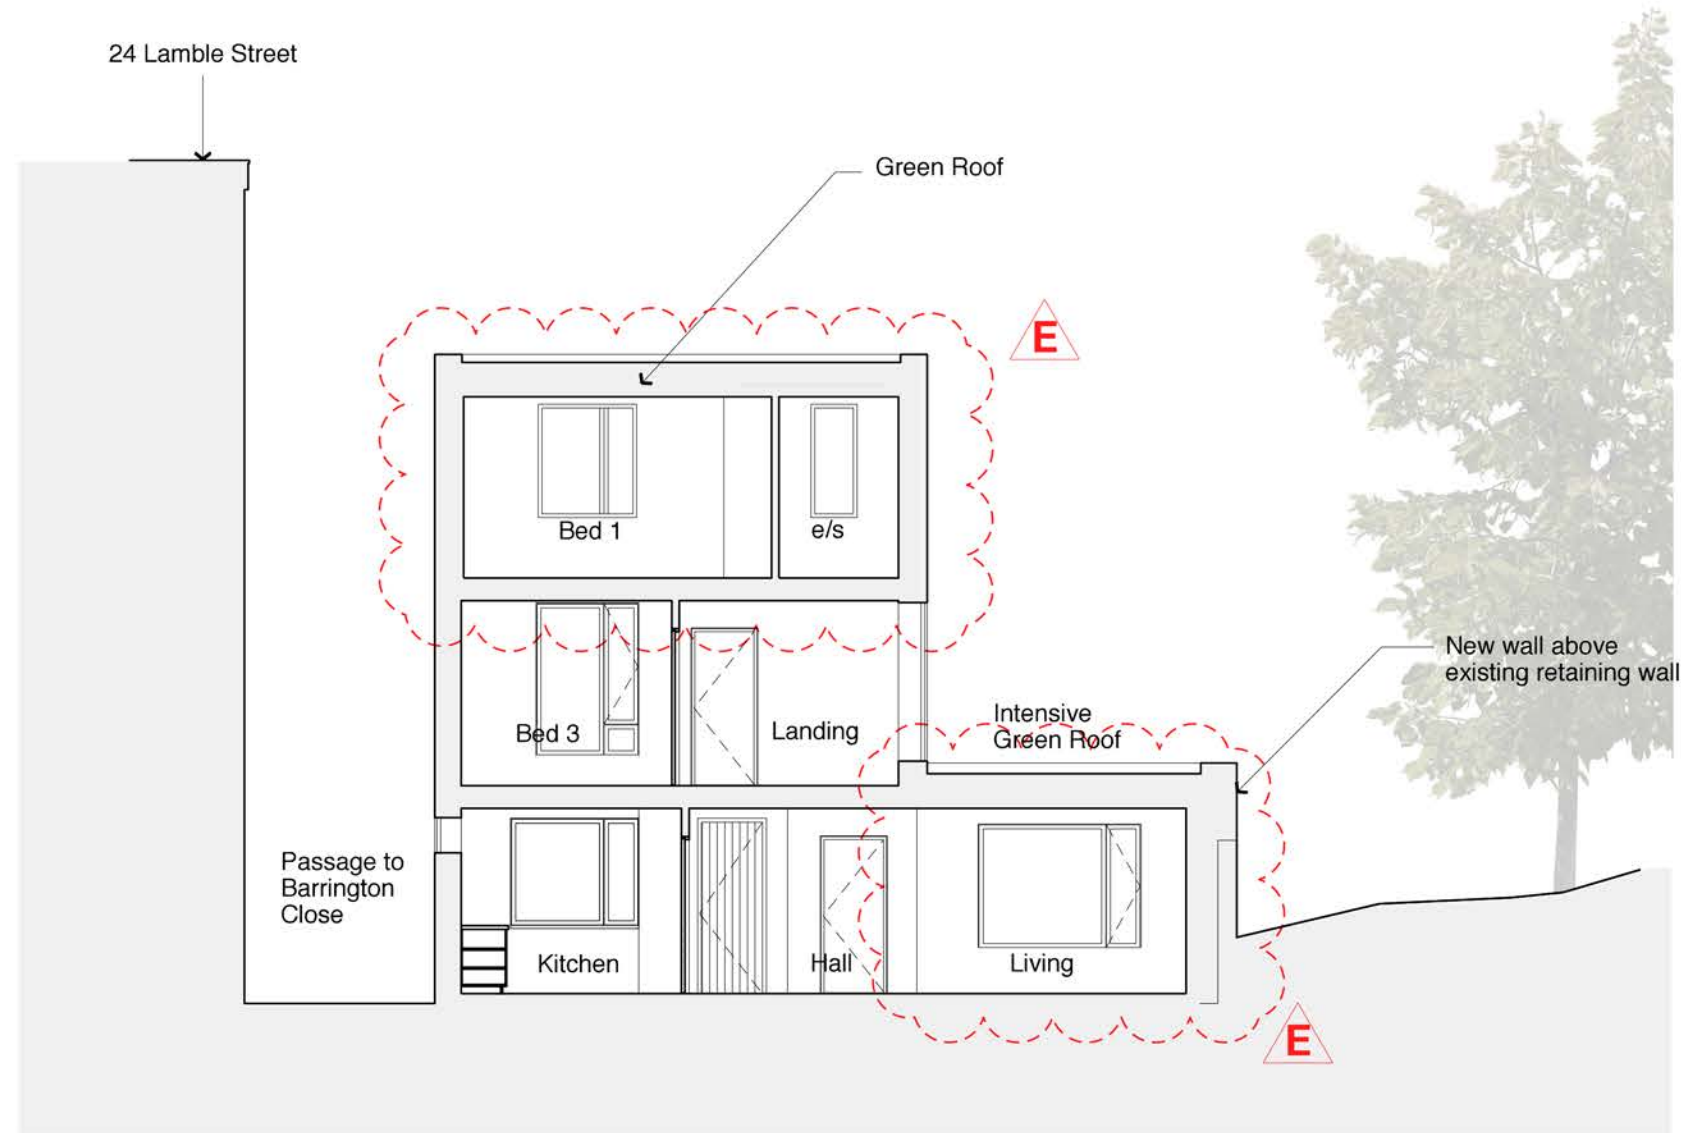


Section AA




Section BB

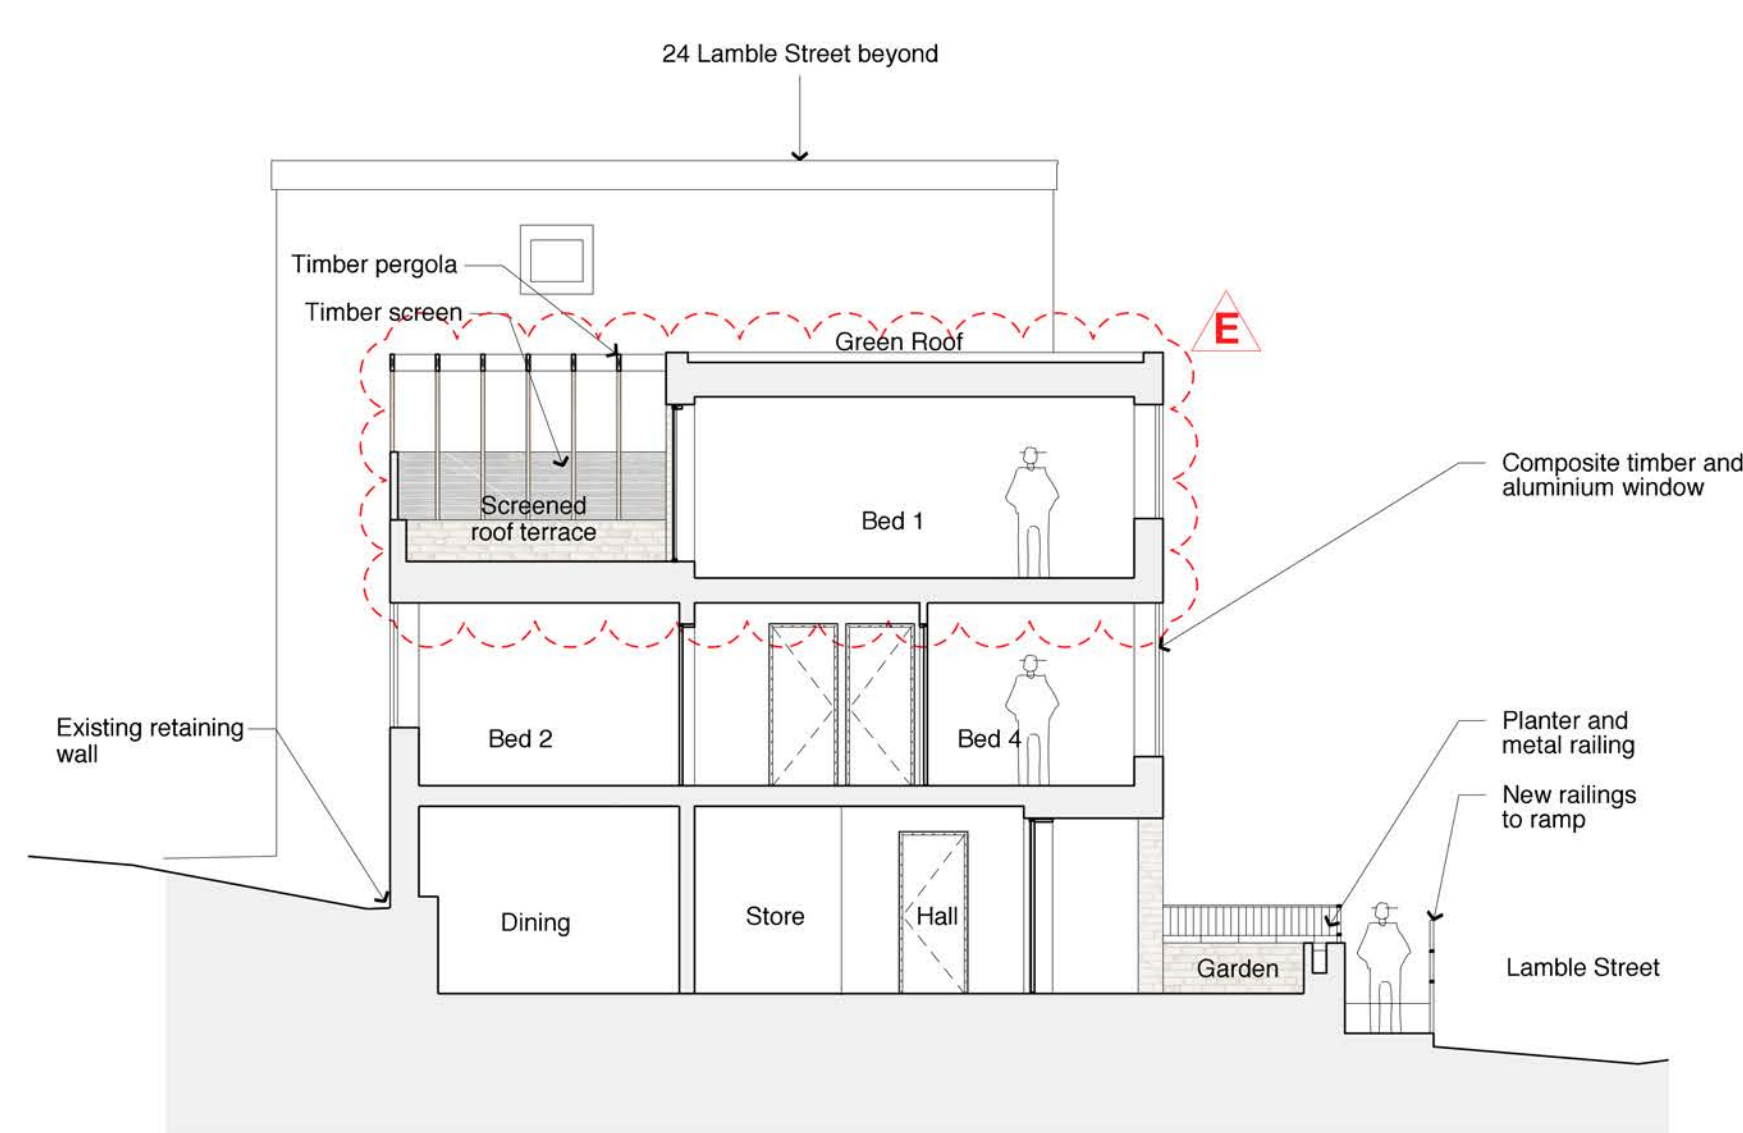


Section CC

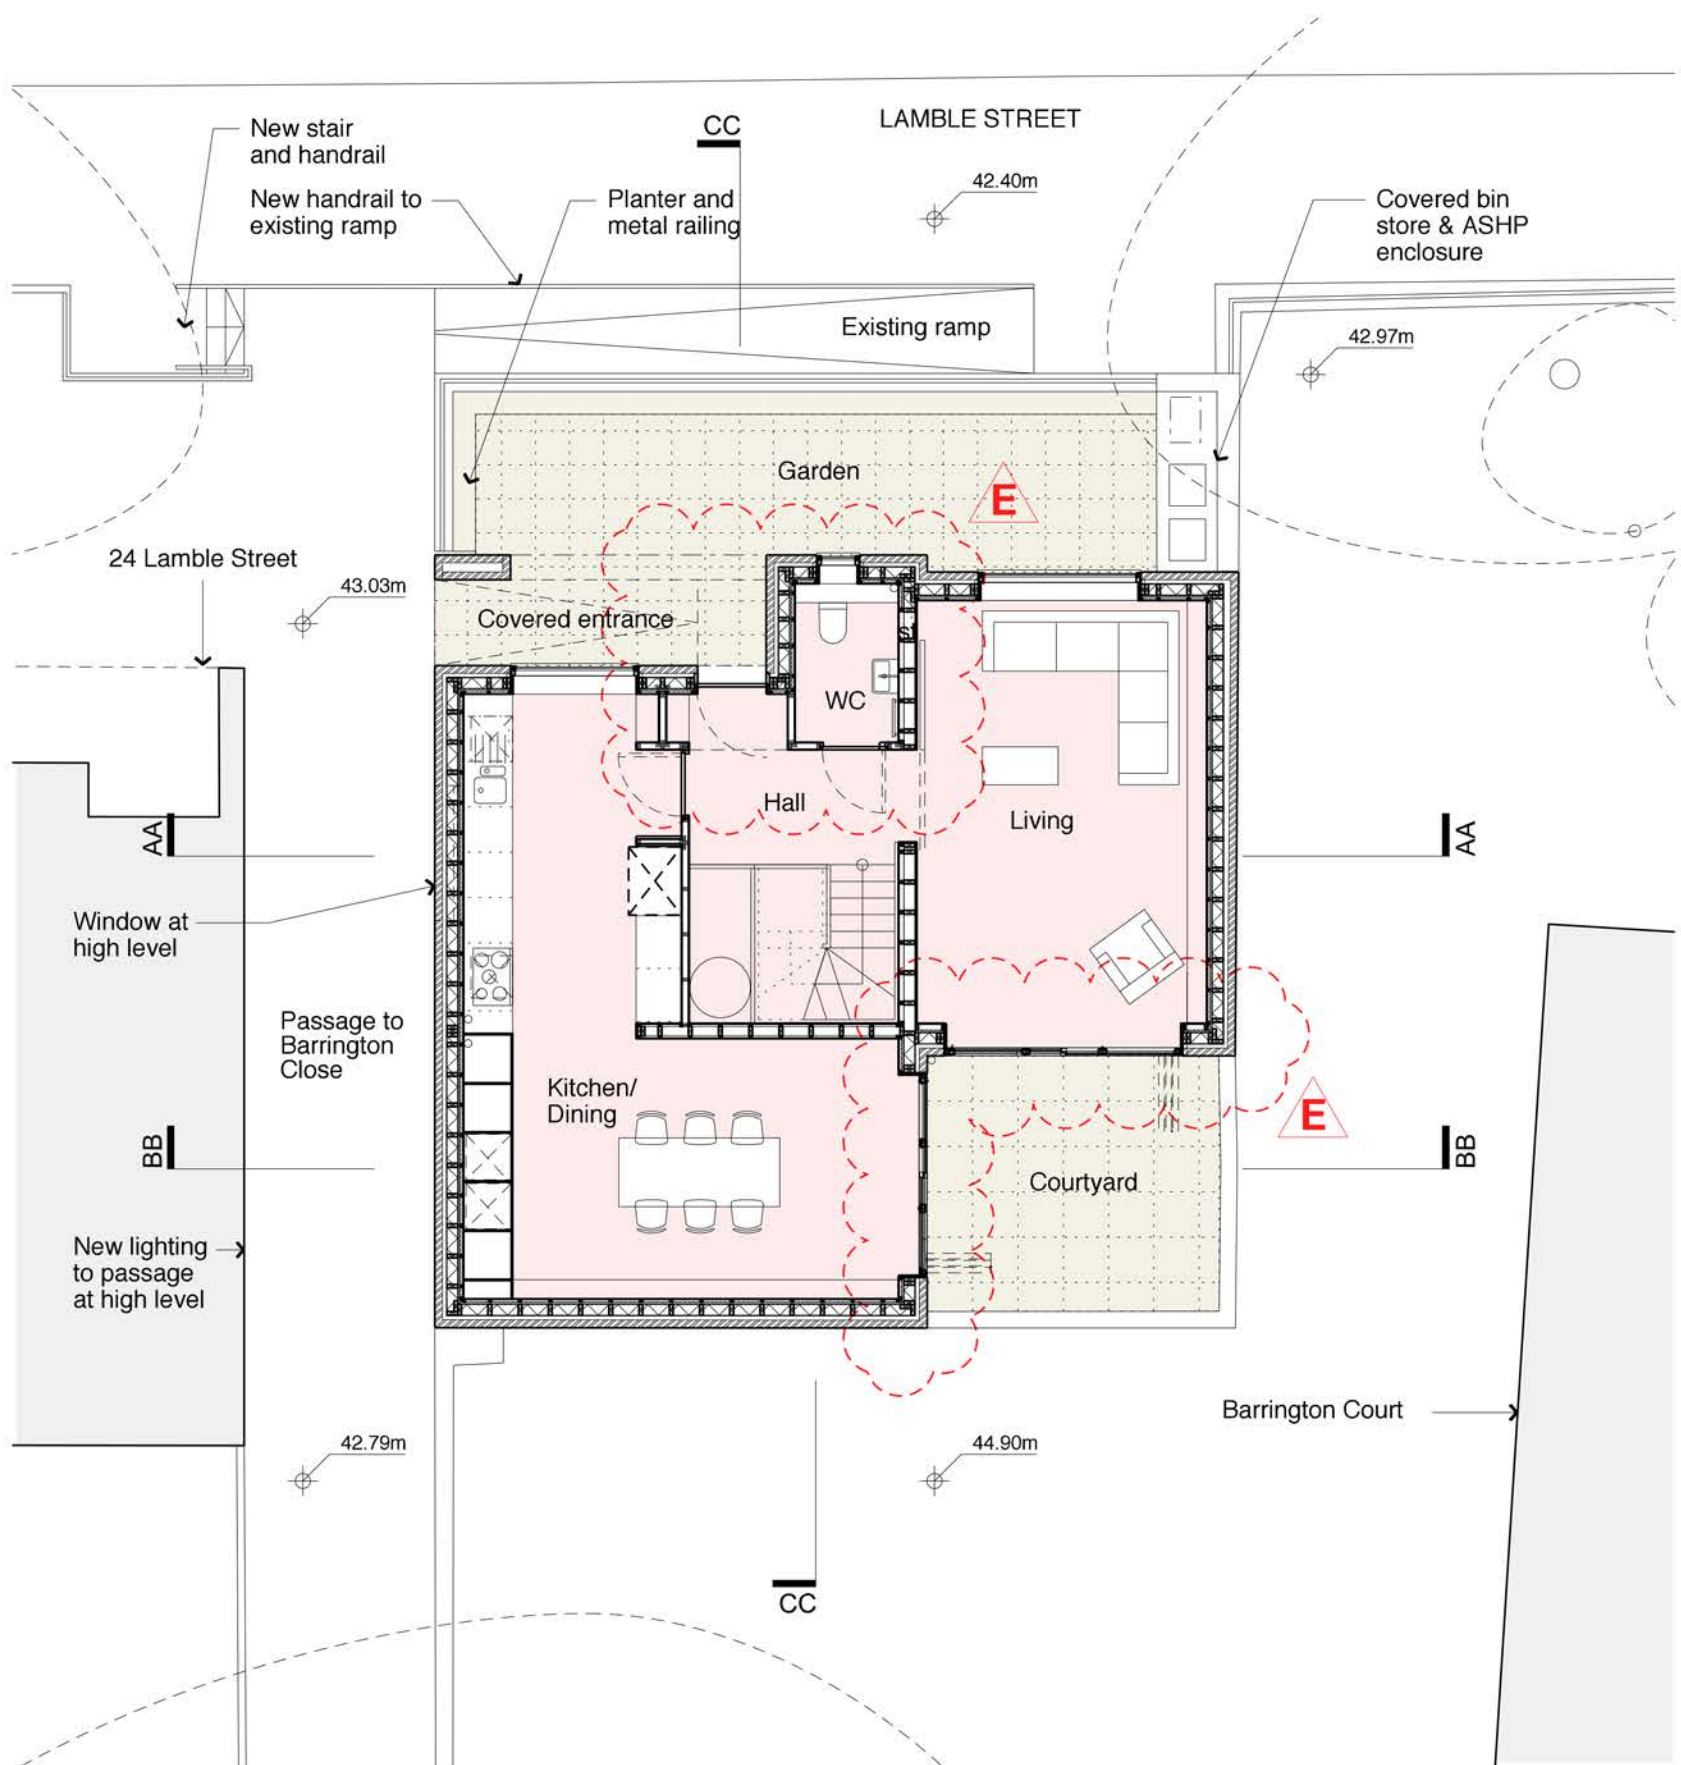

Ground Floor Plan

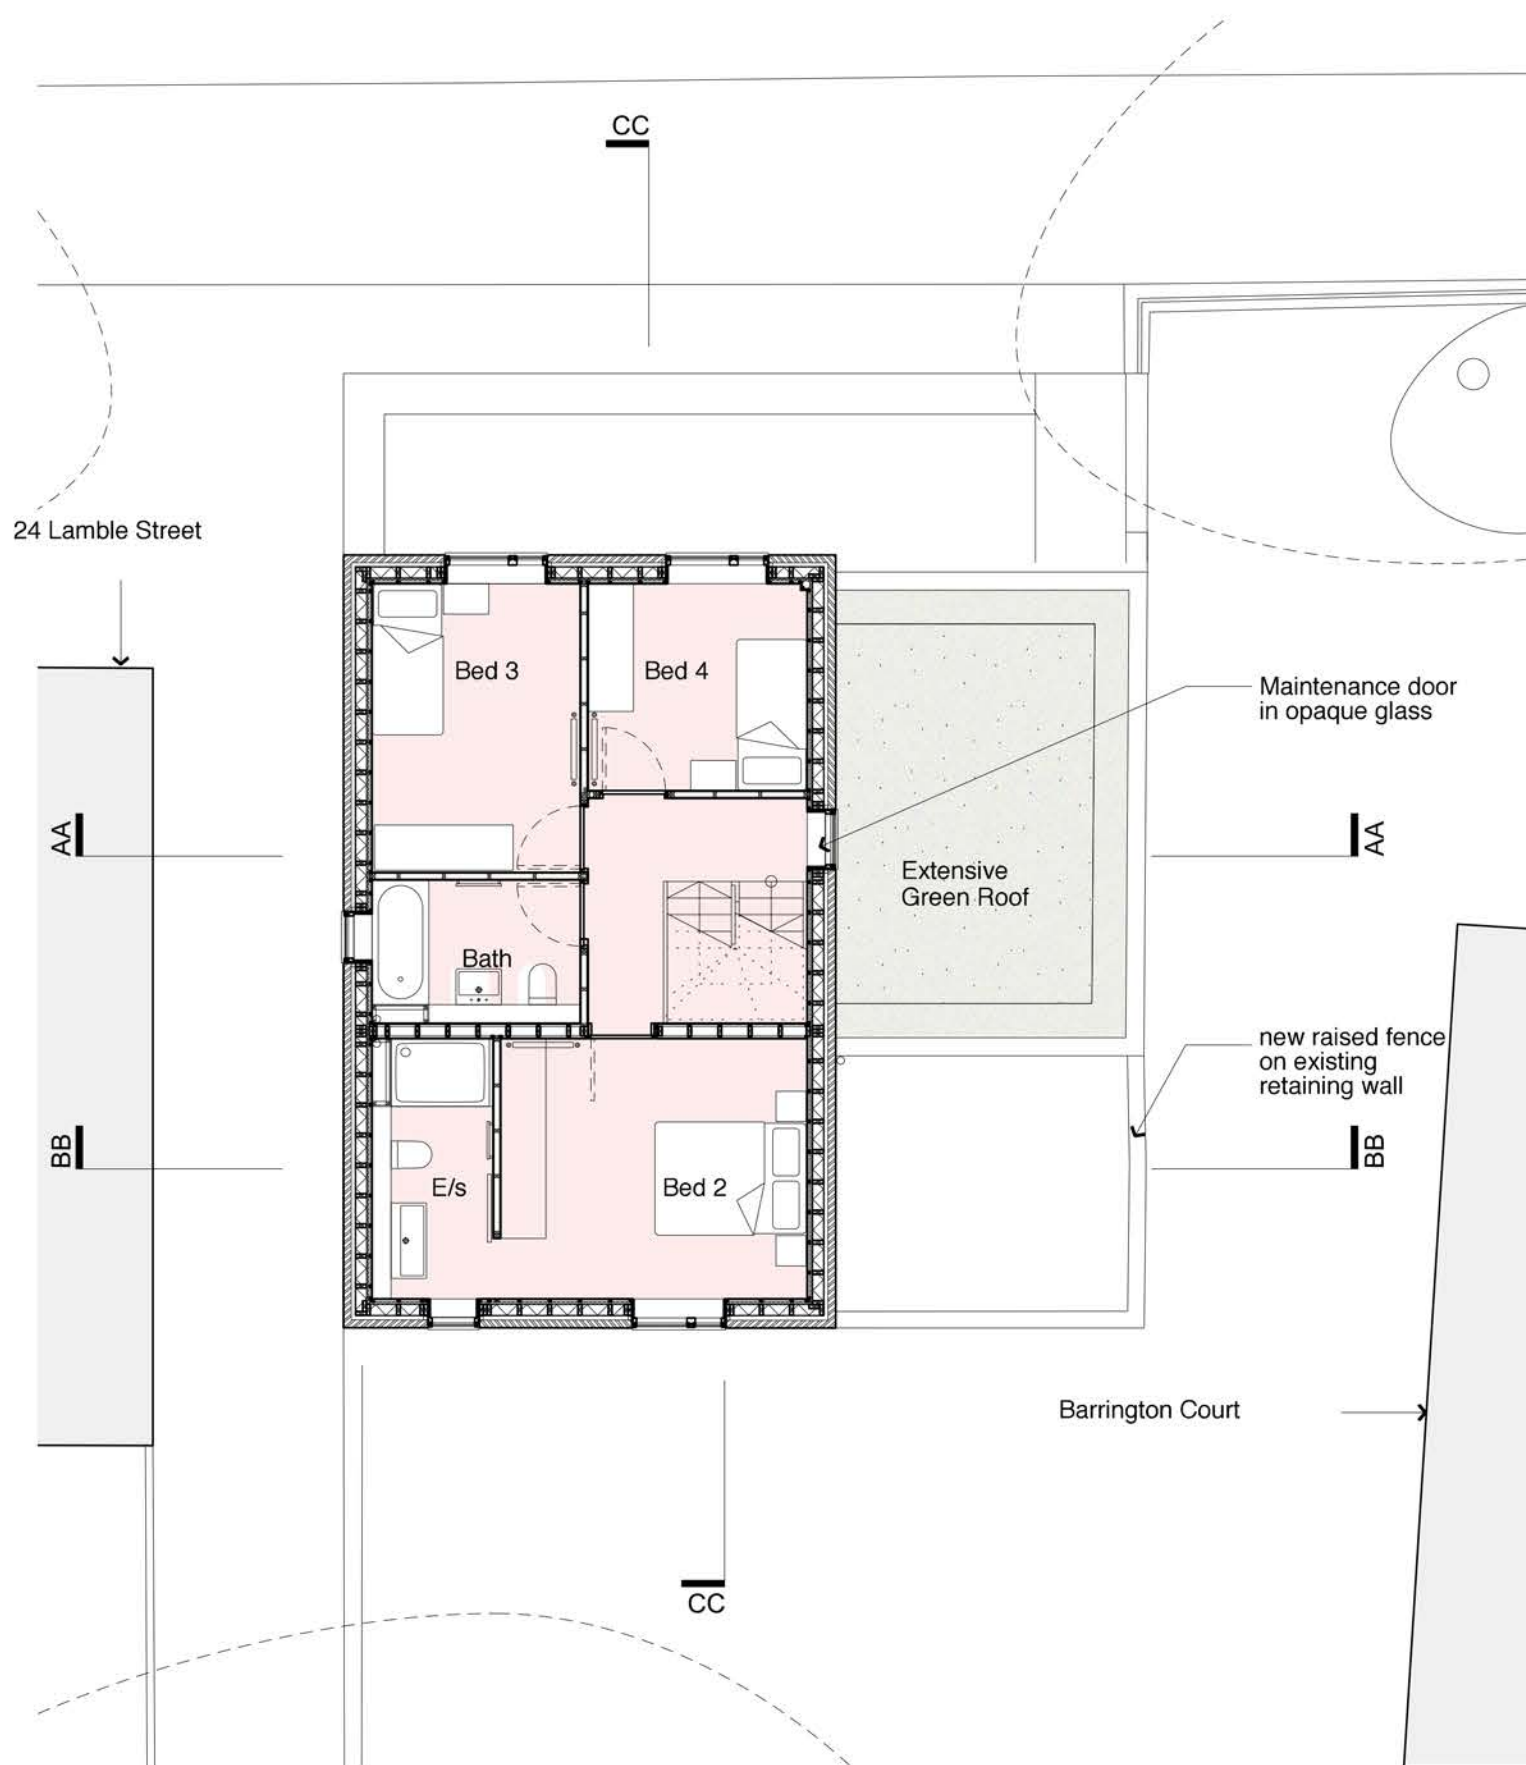

First Floor Plan

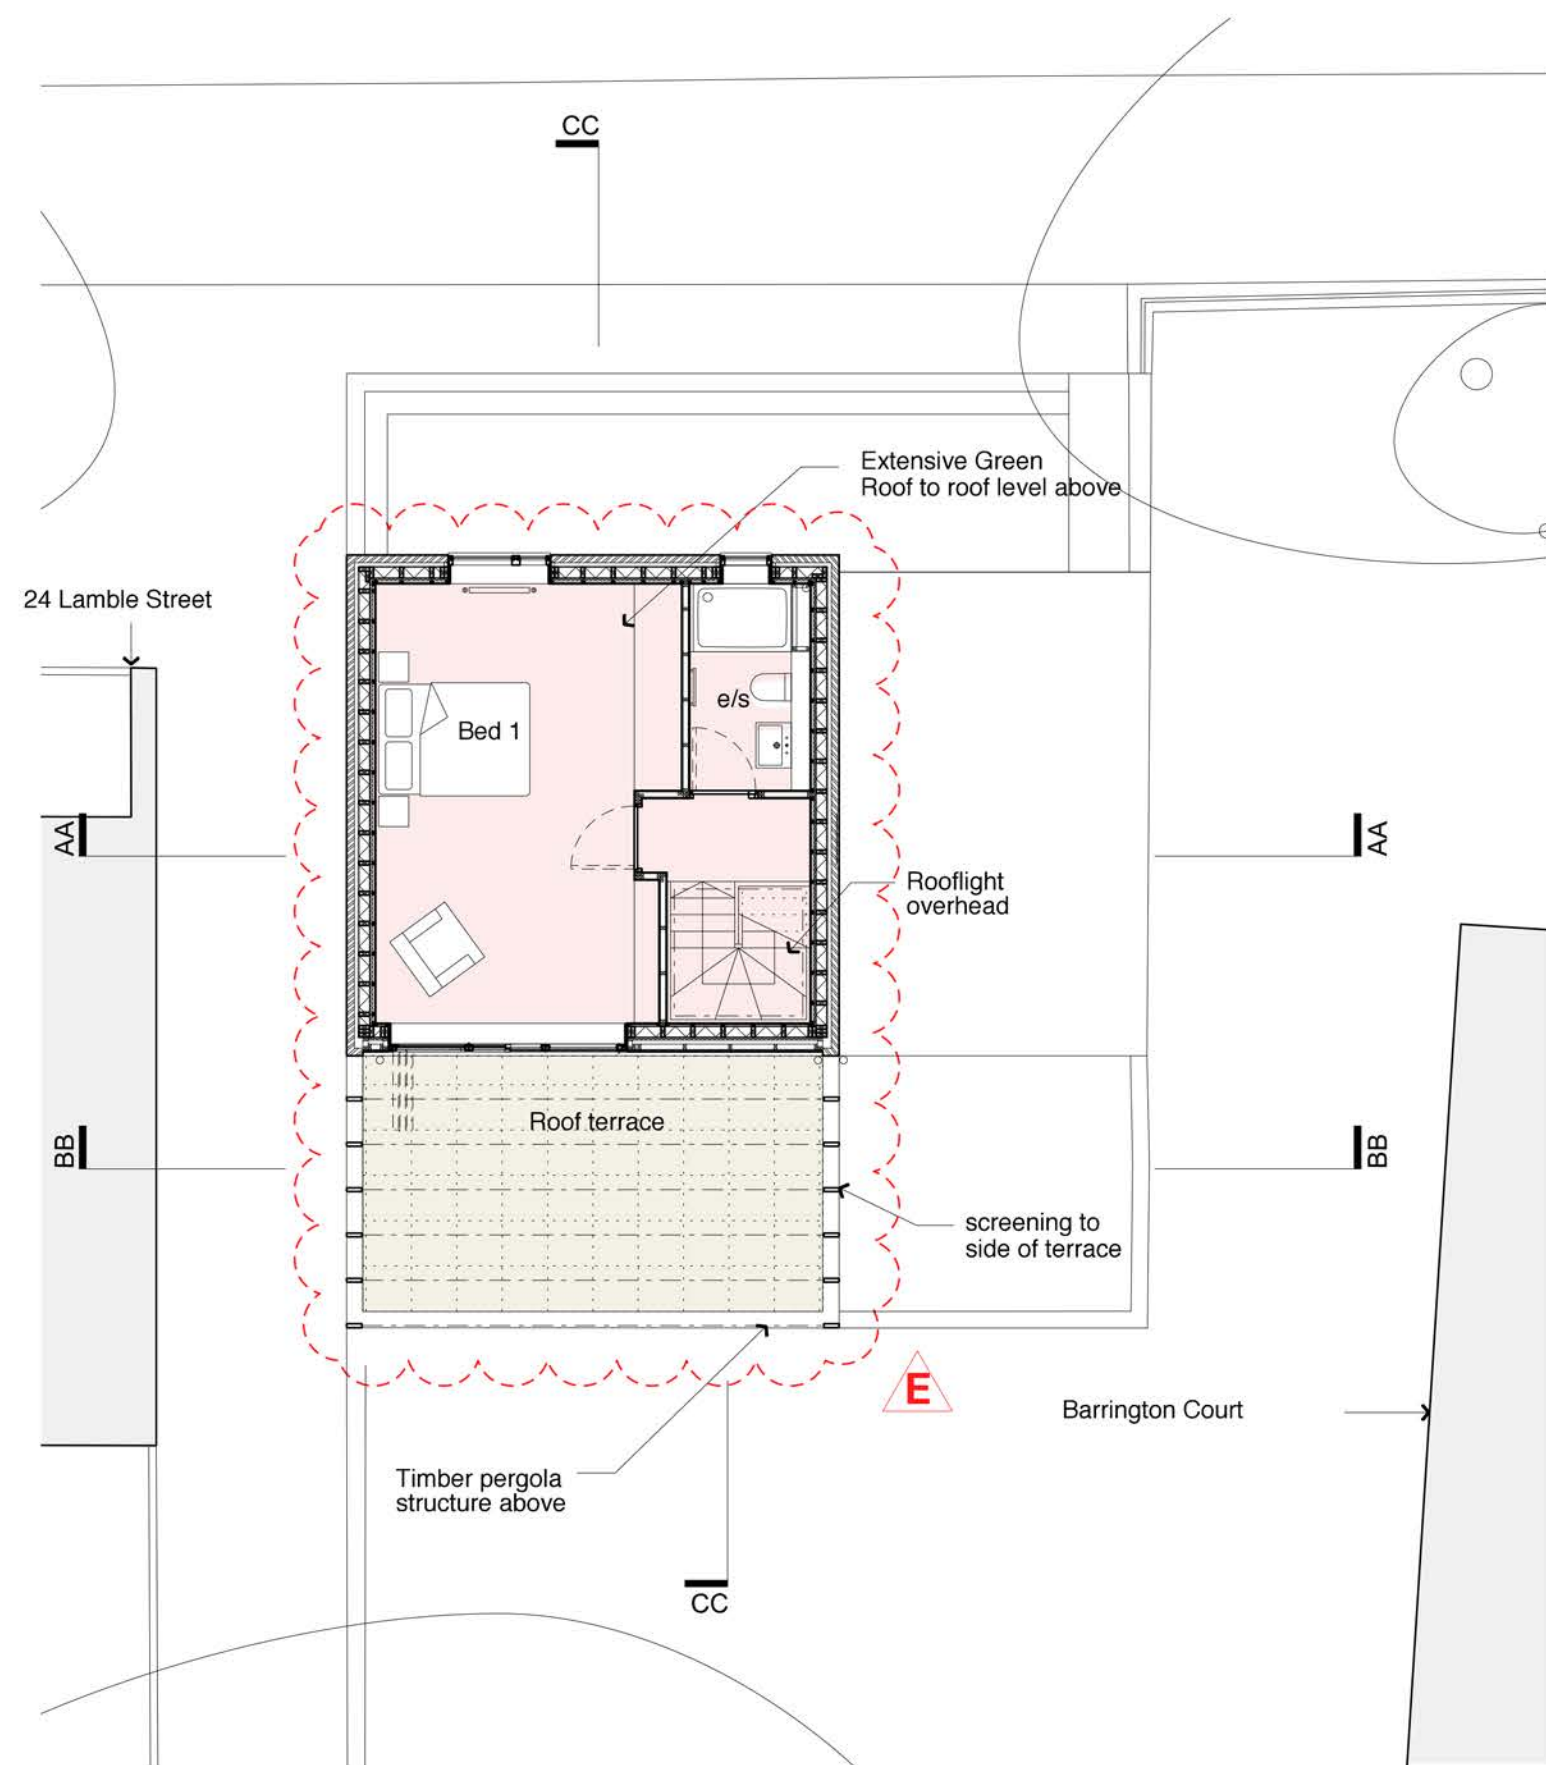

Second Floor / Roof Plan

E	07.05.15	NI	CB
For Planning Amendment - ground floor layout adapted, courtyard increased; roof level adapted with bedroom added, revisions highlighted			
D	16.04.15	TS	CB
Planning Amendment - ground floor layout adapted, courtyard increased; roof level adapted with bedroom added			
C	04.04.14	TS	CB
Issued for Planning			
B	21.03.14	TS	CB
Notes added; revised Tenants' Consultation			
A	18.03.14	TS	CB
Revised following Pre-Planning comments and Tenants' Consultation			
Revision	Date	By	Checked

For
Planning

**Site 2 - Lamble Street Pram
Sheds
Proposed Plans & Sections**

Barrington & Lamble Infill Sites

1381_P20_E

Scale: 1:100 at A1
1:200 at A3
Date: 28/11/2013
Drawn: TS

BHA

BURD HAWARD ARCHITECTS LTD
United House, North Road
London N7 9DP
T +44 20 7267 9815
E studio@burdhaward.com