


# 1000\_EXISTING

[illegible]

# ORDNANCE SURVEY MAP

SCALE 1:1000

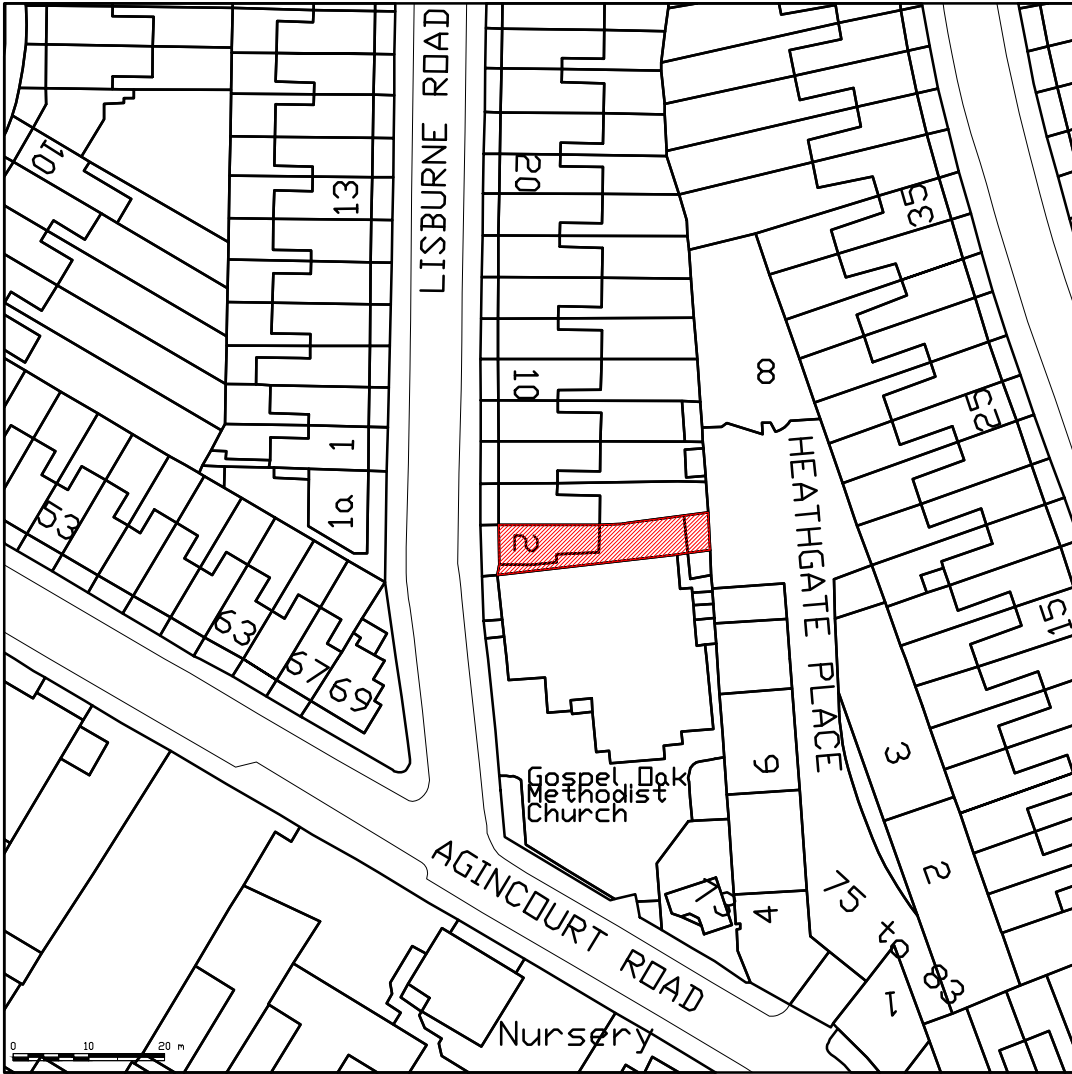

## LBMV architects

Luigi Montefusco Ltd  
27 Elizabeth Mews  
NW3 4UH London  
T+44 (0) 207 483 3880  
info@lbmvarchitects.com  
www.lbmvarchitects.com

DRAWINGS STATUS

## PLANNING PERMISSION

A3

DRAW

LM

DATE \_\_\_\_\_

## REAR EXTENSION AND LOFT CONVERSION

DRAWING TITLE

ORDNANCE SURVEY MAP

JOB NO  
0044

DRAWING NO  
A1001

GENERAL NOTE

- This drawing should be removed from currency immediately when a revised version is issued.
- All dimensions to be checked on site by the contractor. Discrepancies to be reported before proceeding with the works.
- This drawing is copyrighted.
- All dimensions in mm's.

LEGEND




1:1000 0 10 50

--	--	--	--
REV	DESCRIPTION	DATE	NAME


## EXISTING FIRST FLOOR PLAN

SCALE 1:100

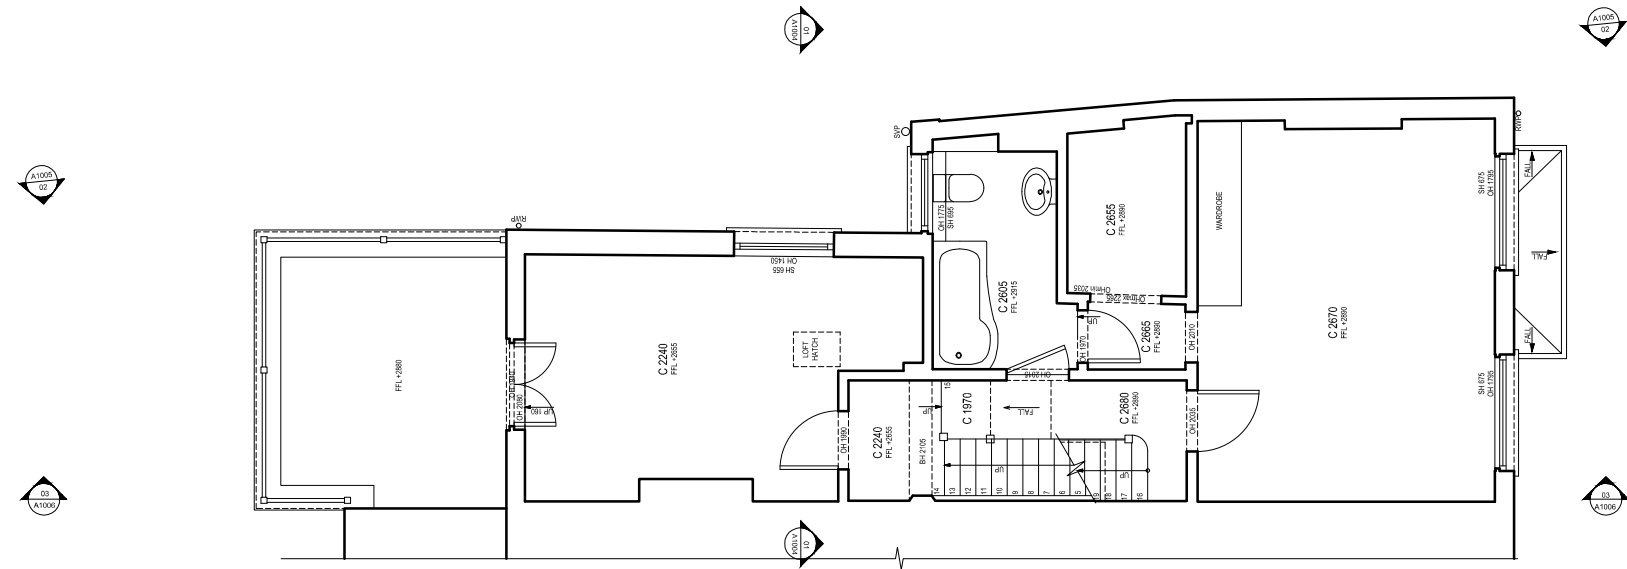

## EXISTING LOWER GROUND FLOOR PLAN

SCALE 1:100

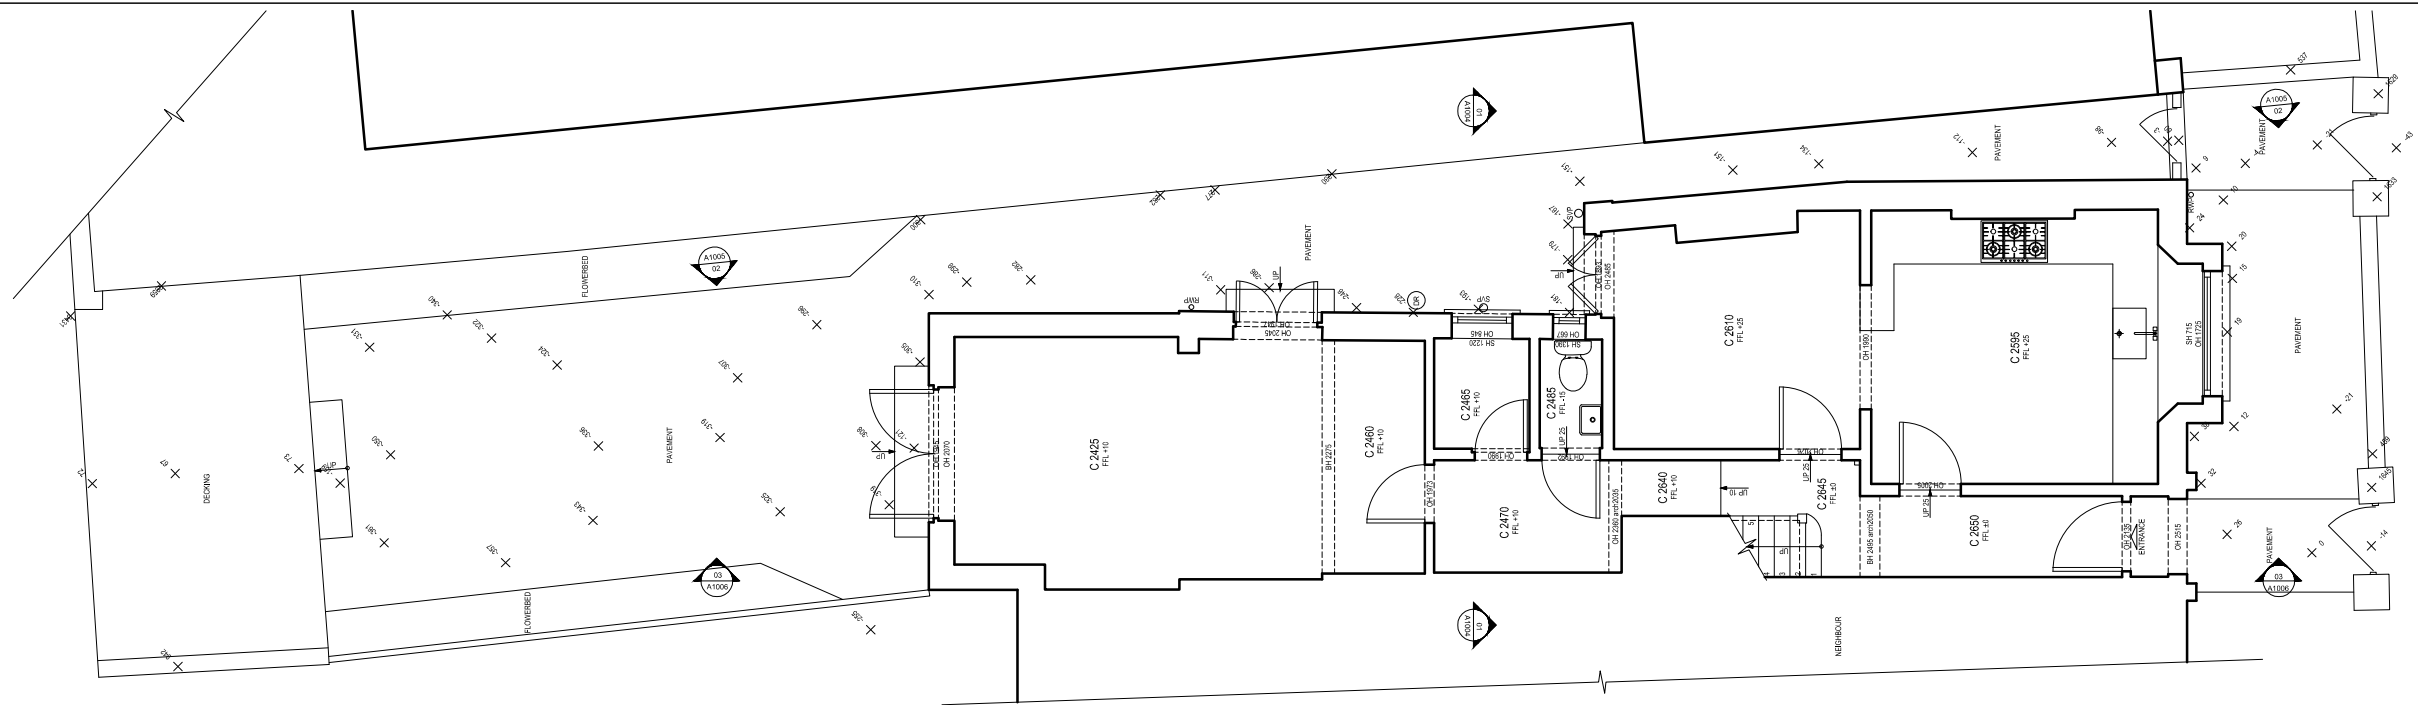

## LBMV architects

Luigi Montefusco Ltd  
27 Elizabeth Mews  
NW3 4UH London  
T+44 (0) 207 483 3880  
info@lbmvarchitects.com  
www.lbmvarchitects.com

DRAWINGS STATUS
<b>PLANNING PERMISSION</b>

A3

	DRAWN
--	-------

CHECKED
LM

PROJECT TITLE  
REAR EXTENSION AND LOFT  
CONVERSION


DATE 19.05.2015	SCALE 1:100@A3
DRAWING TITLE EXISTING GROUND AND FIRST FLOOR PLANS	

JOB NO  
0044

DRAWING NO	A1002
------------	-------

GENERAL NOTE	<ul style="list-style-type: none"> <li>- This drawing should be removed from currency immediately when a revised version is issued.</li> <li>- All dimensions to be checked on site by the contractor. Discrepancies to be reported before proceeding with the works.</li> <li>- This drawing is copyrighted.</li> <li>- All dimensions in mm's.</li> </ul>
--------------	---

LEGEND
--------

 


1:100



--	--	--	--
REV	DESCRIPTION	DATE	NAME


## EXISTING ROOF PLAN

SCALE 1:100

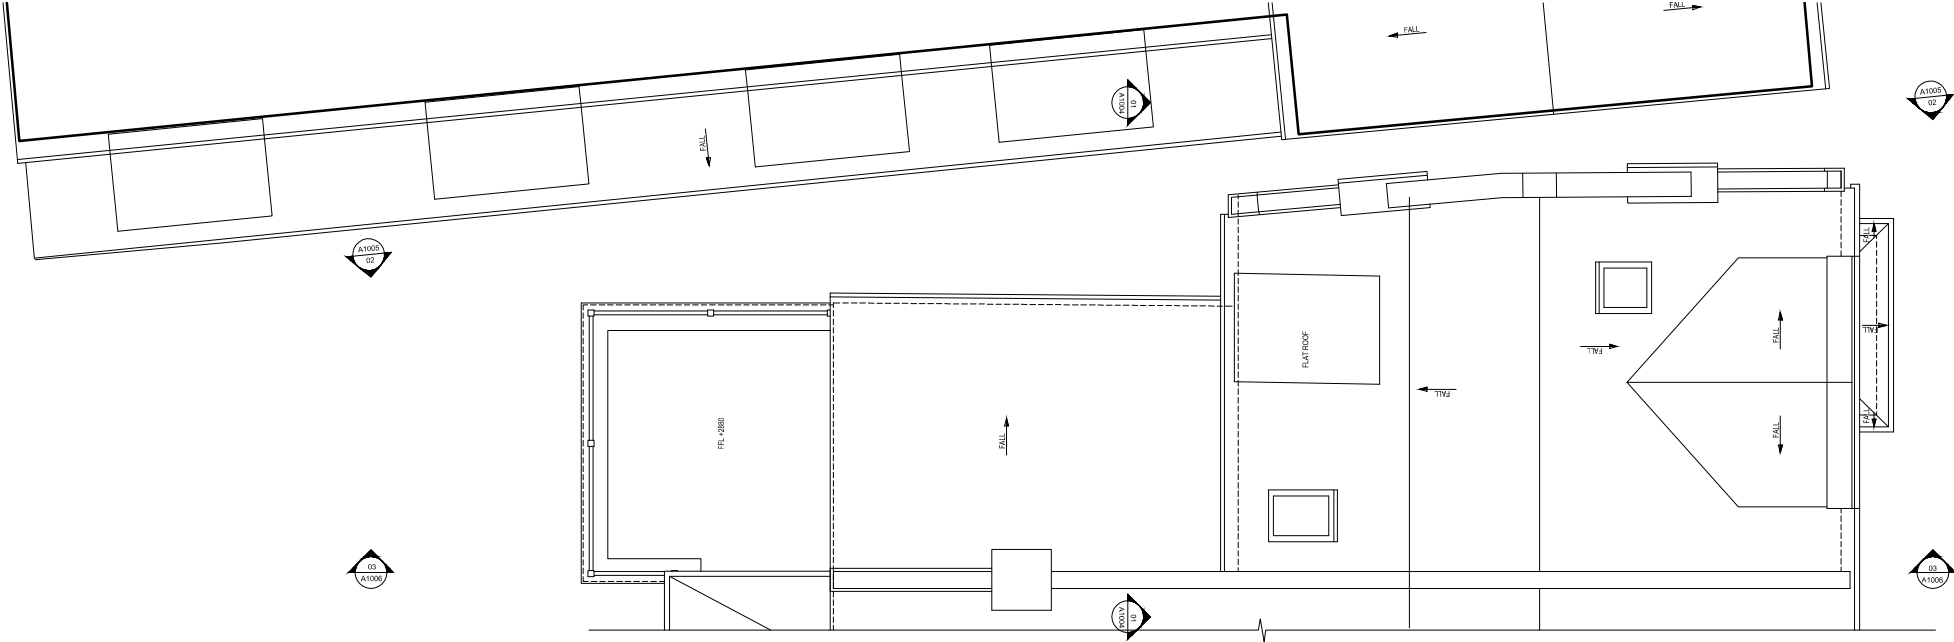

## EXISTING SECOND FLOOR PLAN

SCALE 1:100

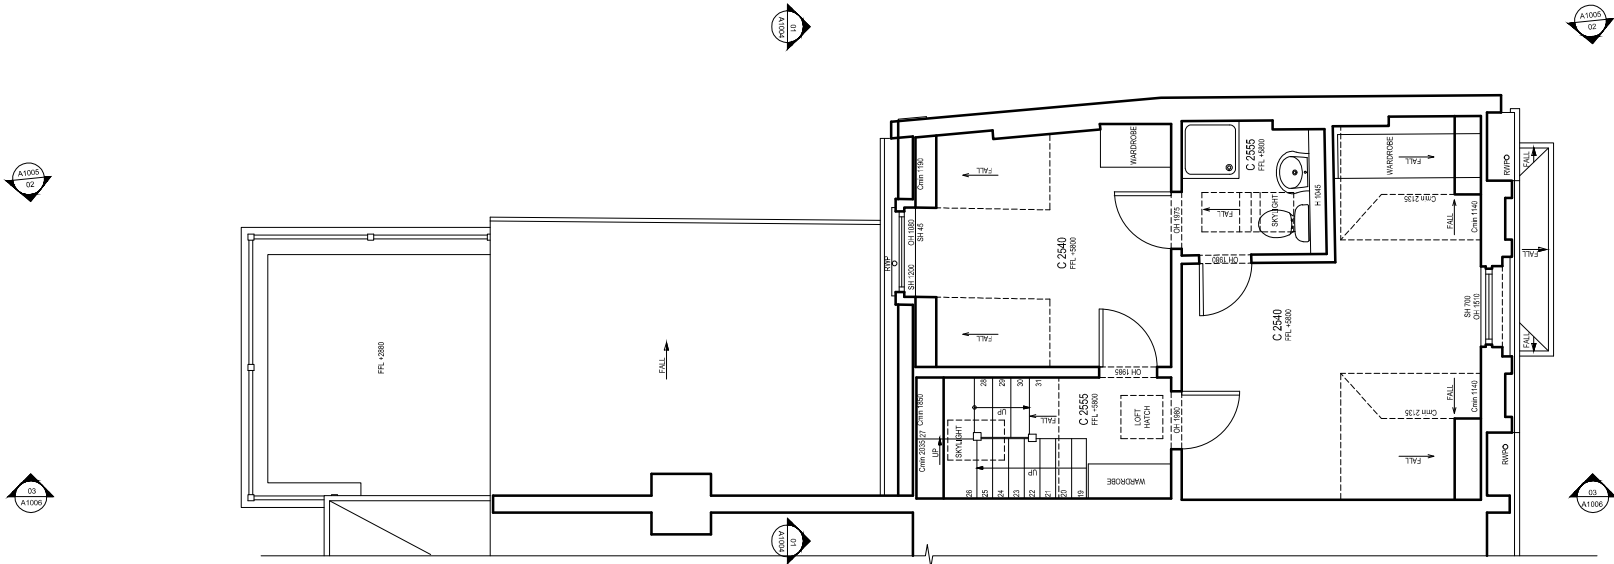

# LBMV architects

Luigi Montefusco Ltd  
27 Elizabeth Mews  
NW3 4UH London  
T+44 (0) 207 483 3880  
info@lbmvarchitects.com  
www.lbmvarchitects.com

DRAWINGS STATUS

**PLANNING PERMISSION**

A3

DRAWN

CHECKED  
LM

PROJECT TITLE  
REAR EXTENSION AND LOFT  
CONVERSION

DATE 19.05.2015	SCALE 1:100@A
DRAWING TITLE EXISTING SECOND AND ROOF FLOOR PLANS	

JOB NO  
0044

DRAWING NO  
A1003

GENERAL NOTE

- This drawing should be removed from currency immediately when a revised version is issued.
- All dimensions to be checked on site by the contractor. Discrepancies to be reported before proceeding with the works.
- This drawing is copyrighted.
- All dimensions in mm's.

LEGEND



1:100

--	--	--	--
REV	DESCRIPTION	DATE	NAME


### EXISTING FRONT ELEVATION

SCALE 1:100




**EXISTING REAR ELEVATION**

SCALE 1:100

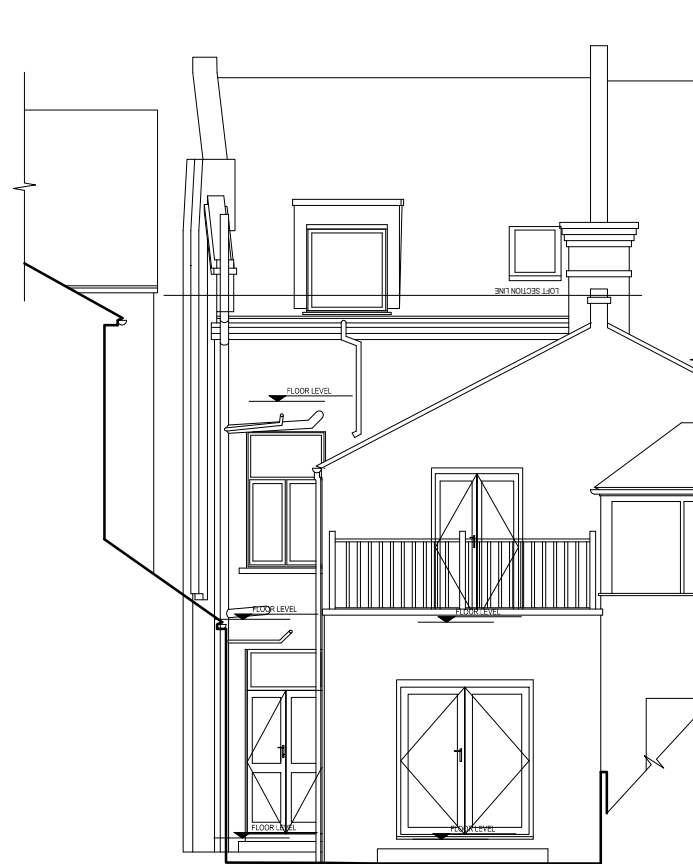

**EXISTING SECTION 01**

SCALE 1:100

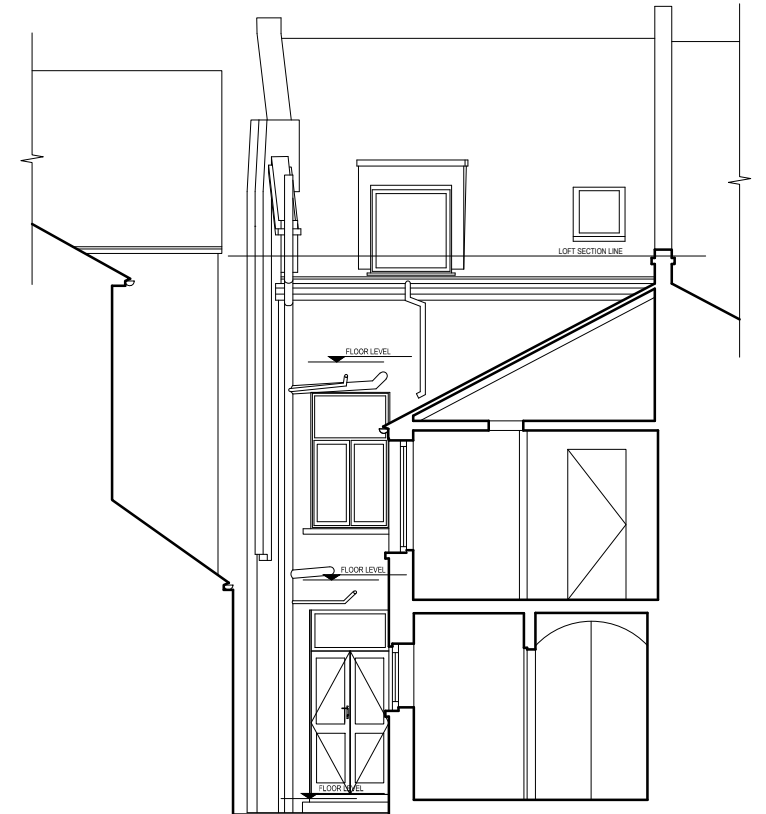

## LBMV architects

Luigi Montefusco Ltd  
27 Elizabeth Mews  
NW3 4UH London  
T+44 (0) 207 483 3880  
info@lbmvarchitects.com  
www.lbmvarchitects.com

	DRAWINGS STATUS
--	-----------------

## PLANNING PERMISSION

A3

	DRAWN
--	-------

CHECKED
---------

LM

DATE
------

19.05.2015

SCALE
-------

1:100@A3

DRAWING TITLE
---------------

### EXISTING ELEVATIONS AND SECTION

	JOB NO
--	--------

0044

DRAWING NO
------------

A1004

GENERAL NOTE
--------------

- This drawing should be removed from currency immediately when a revised version is issued.
- All dimensions to be checked on site by the contractor. Discrepancies to be reported before proceeding with the works.
- This drawing is copyrighted.
- All dimensions in mm's.

	LEGEND
--	--------

1:100



--	--	--	--
REV	DESCRIPTION	DATE	NAME

## EXISTING SIDE ELEVATION - SECTION 02

SCALE 1:100



# LBMV architects

Luigi Montefusco Ltd  
27 Elizabeth Mews  
NW3 4UH London  
T+44 (0) 207 483 3880  
info@lbmvarchitects.com  
www.lbmvarchitects.com

### DRAWINGS STATUS

## PLANNING PERMISSION

A3

DRAWN

LM

DATE  
19 05 2015

SCALE  
1:100 @ A2

DRAWING TITLE

EXISTING SIDE ELEVATION

JOB NO  
0044

DRAWING NO  
A1005

### GENERAL NOTE

- This drawing should be removed from currency immediately when a revised version is issued.
- All dimensions to be checked on site by the contractor.

Discrepancies to be reported before proceeding with the works.

- This drawing is copyrighted.
- All dimensions in mm's.

LEGEND


1:100

A horizontal number line is shown with tick marks at 0, 1, 2, 3, 4, and 5. The segment between 1 and 2 is shaded gray.

[illegible]

### EXISTING SECTION 03

SCALE 1:100

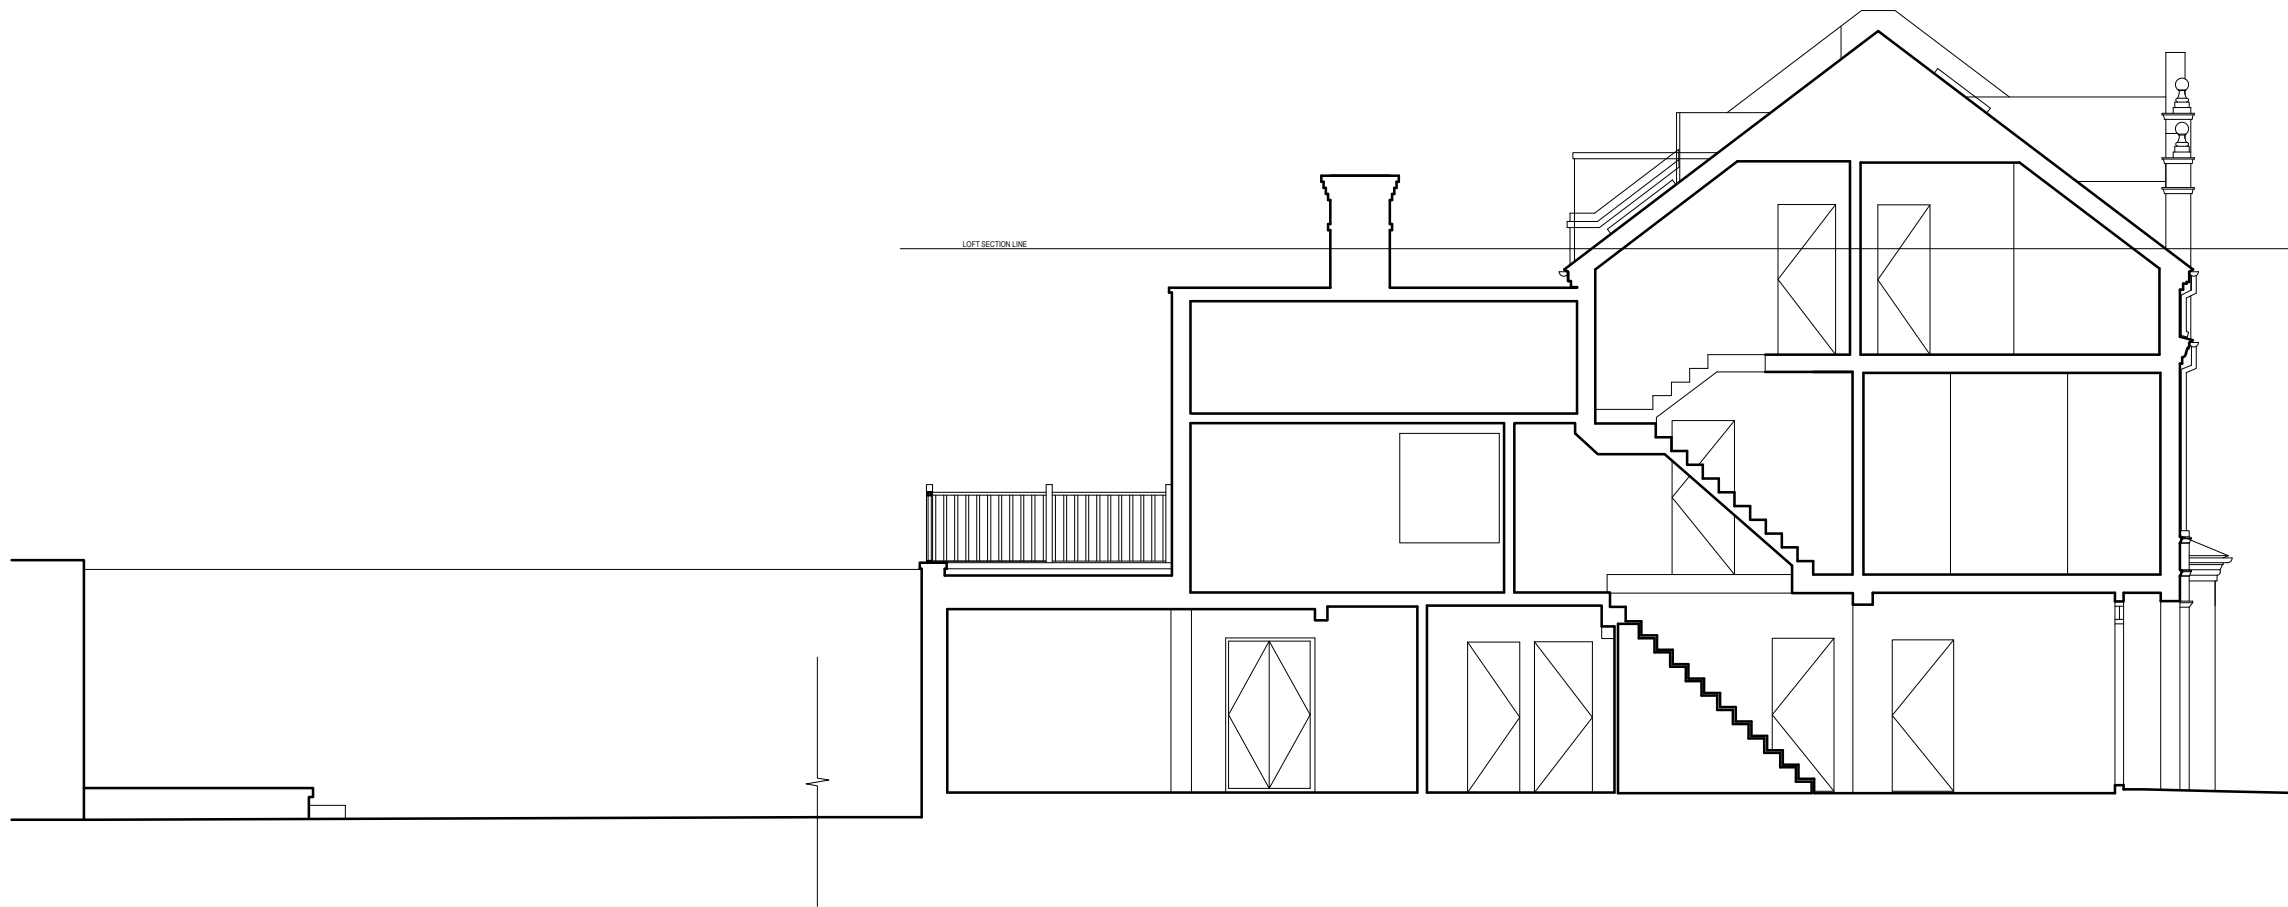

## LBMV architects

Luigi Montefusco Ltd  
27 Elizabeth Mews  
NW3 4UH London  
T+44 (0) 207 483 3880  
info@lbmvarchitects.com  
www.lbmvarchitects.com

DRAWINGS STATUS
PLANNING PERMISSION

A3

	DRAWN
--	-------

PROJECT TITLE  
REAR EXTENSION AND LOFT  
CONVERSION

DATE	19.05.2015
------	------------

CHECKED
LM

SCALE  
1:100@A3

DRAWING TITLE	
EXISTING SECTION	

JOB NO  
0044

DRAWING NO	A1006
------------	-------

GENERAL NOTE	<ul style="list-style-type: none"> <li>- This drawing should be removed from currency immediately when a revised version is issued.</li> <li>- All dimensions to be checked on site by the contractor. Discrepancies to be reported before proceeding with the works.</li> <li>- This drawing is copyrighted.</li> <li>- All dimensions in mm's.</li> </ul>
--------------	---

	LEGEND
--	--------

1:100

--	--	--	--
REV	DESCRIPTION	DATE	NAME



A photograph of a brick building, likely a house, viewed from a garden area. The building features a white-framed double door with a small window above it. A balcony with a wooden railing is visible on the upper floor. The garden area includes a paved patio, a large green bush on the left, and a wooden shed on the right. The sky is blue with some clouds.

A narrow alleyway between brick buildings. The central building is white-painted and features a white door and a window. A black downspout runs vertically along the right side of the white building. In the foreground, a bicycle is partially visible on the left, and a large object is covered with a grey tarp on the right. The ground is paved and shows some debris. The sky is clear and blue.

[illegible]