




<small>Drawings are not to scale. The drawing shall not be reproduced without permission. Consultations are to be undertaken with relevant authorities.</small>			
Revision	Author	Date	By
A	Proposed to submit	27.01.15	MJD
B	Amended for planning app	20.05.15	MJD
B	Re-submission		MJD

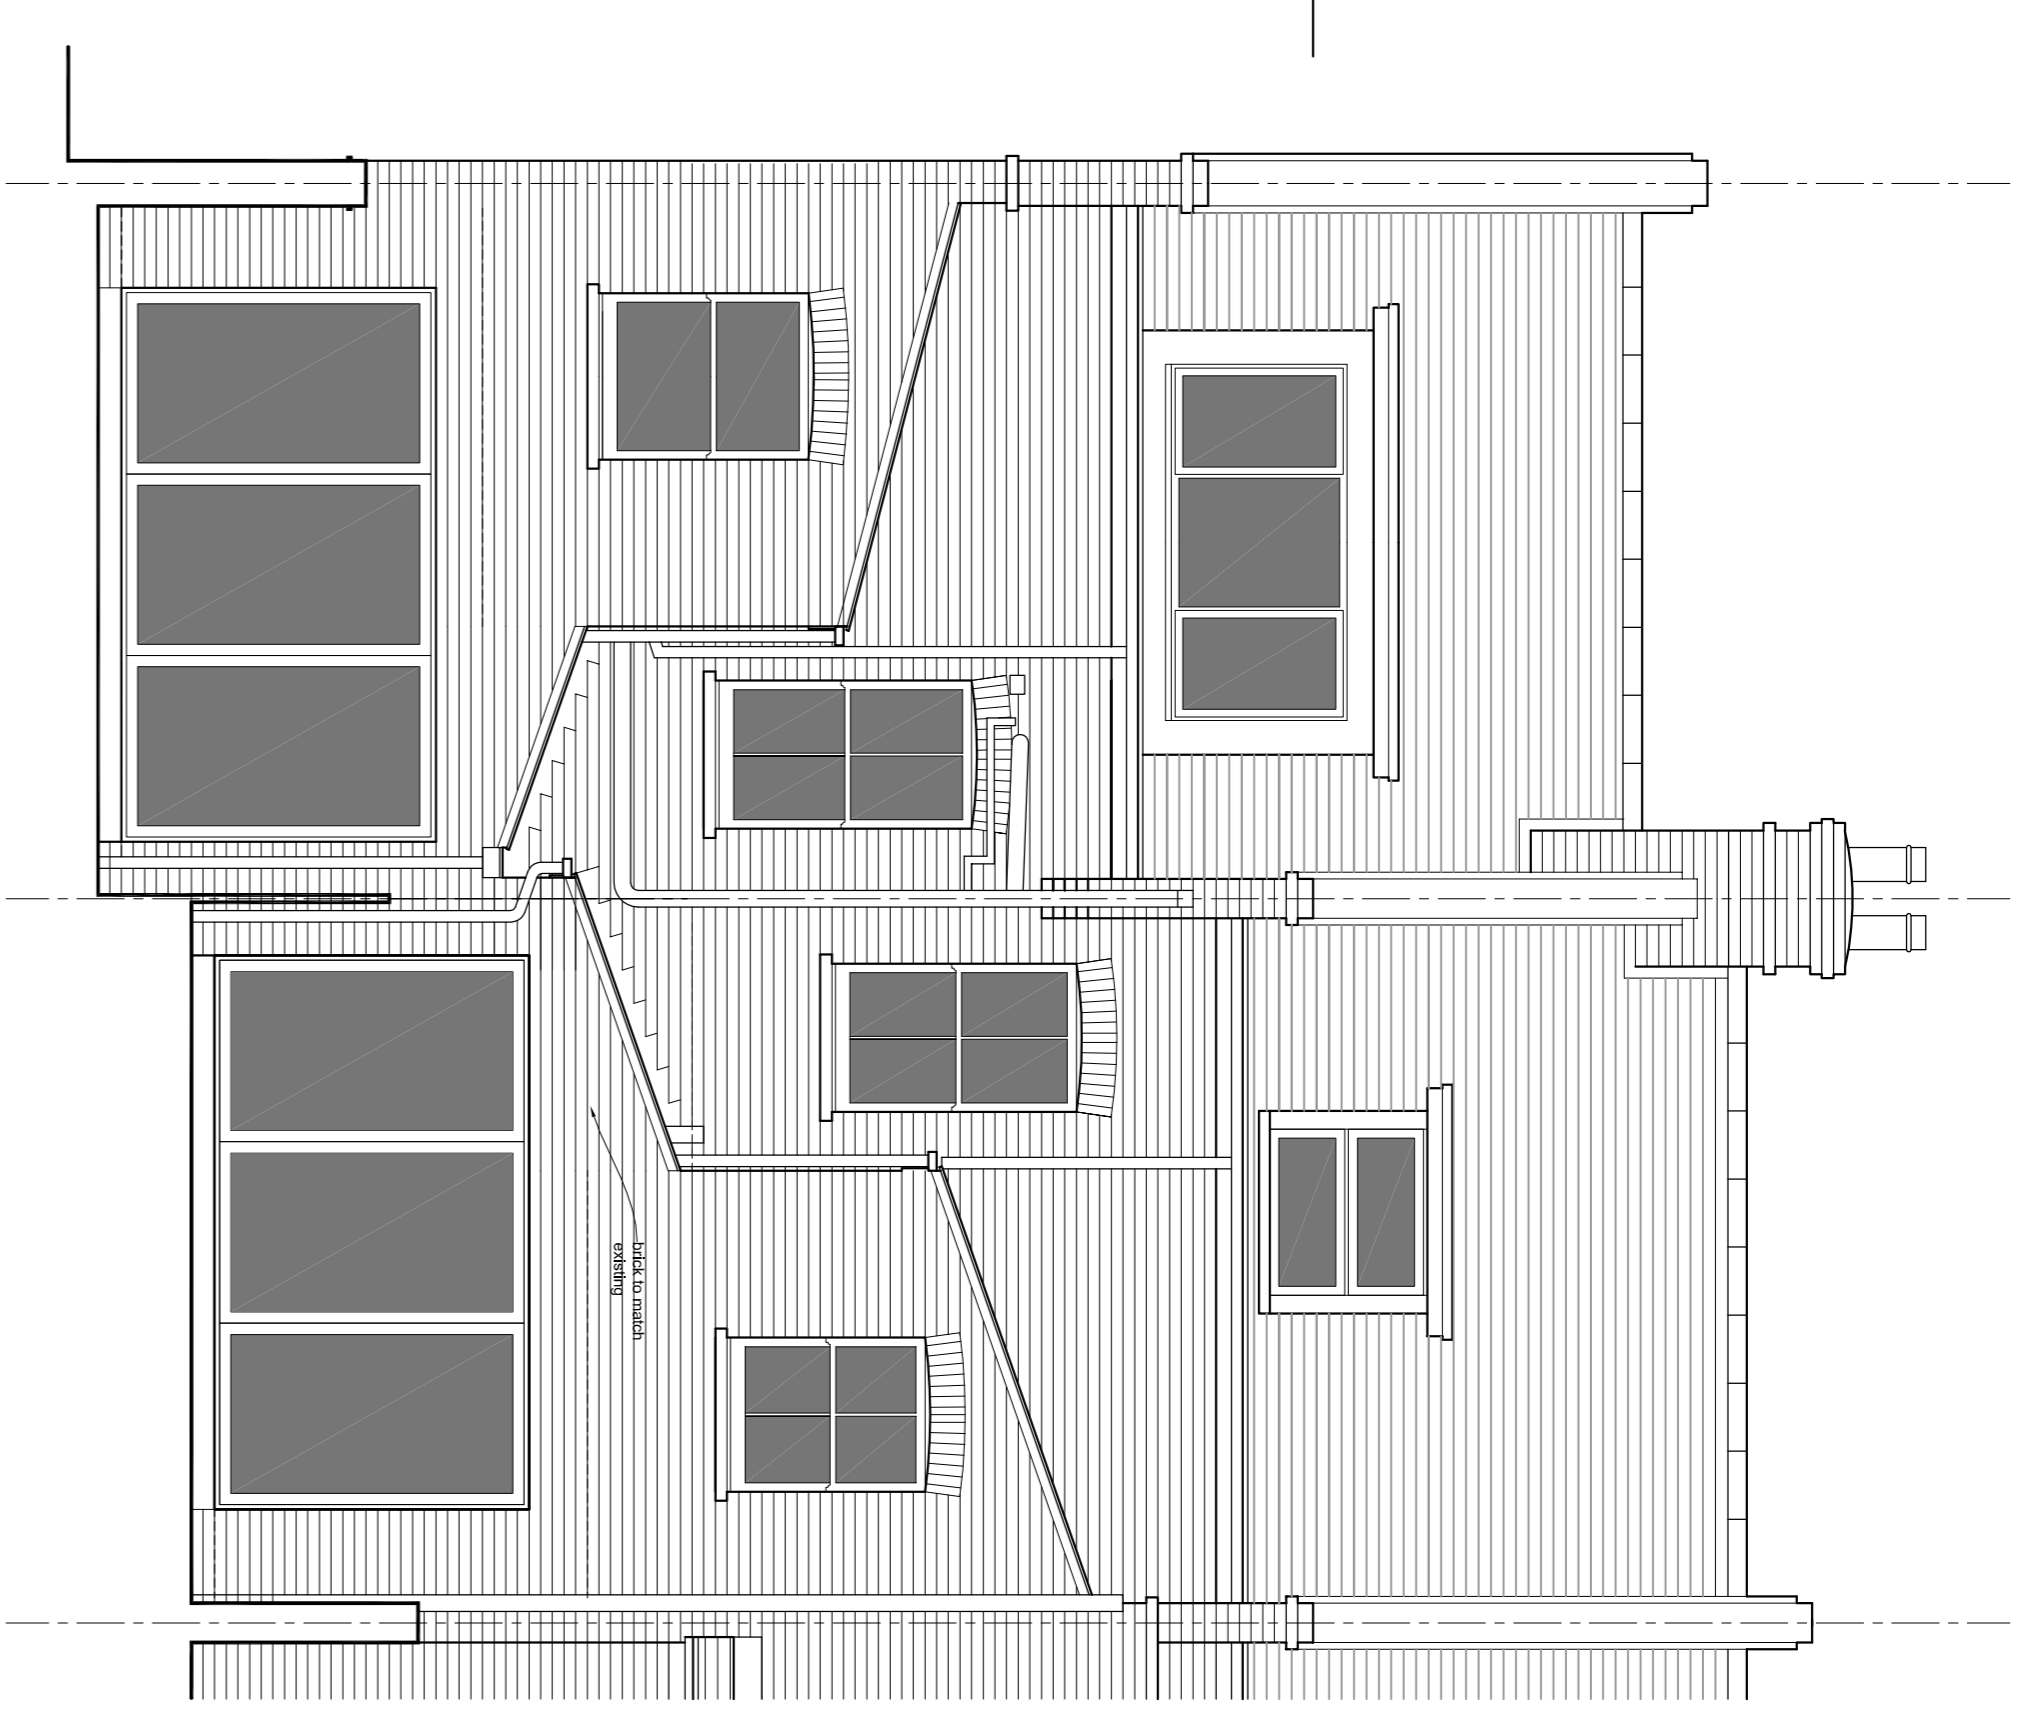


PROPOSED REAR ELEVATION

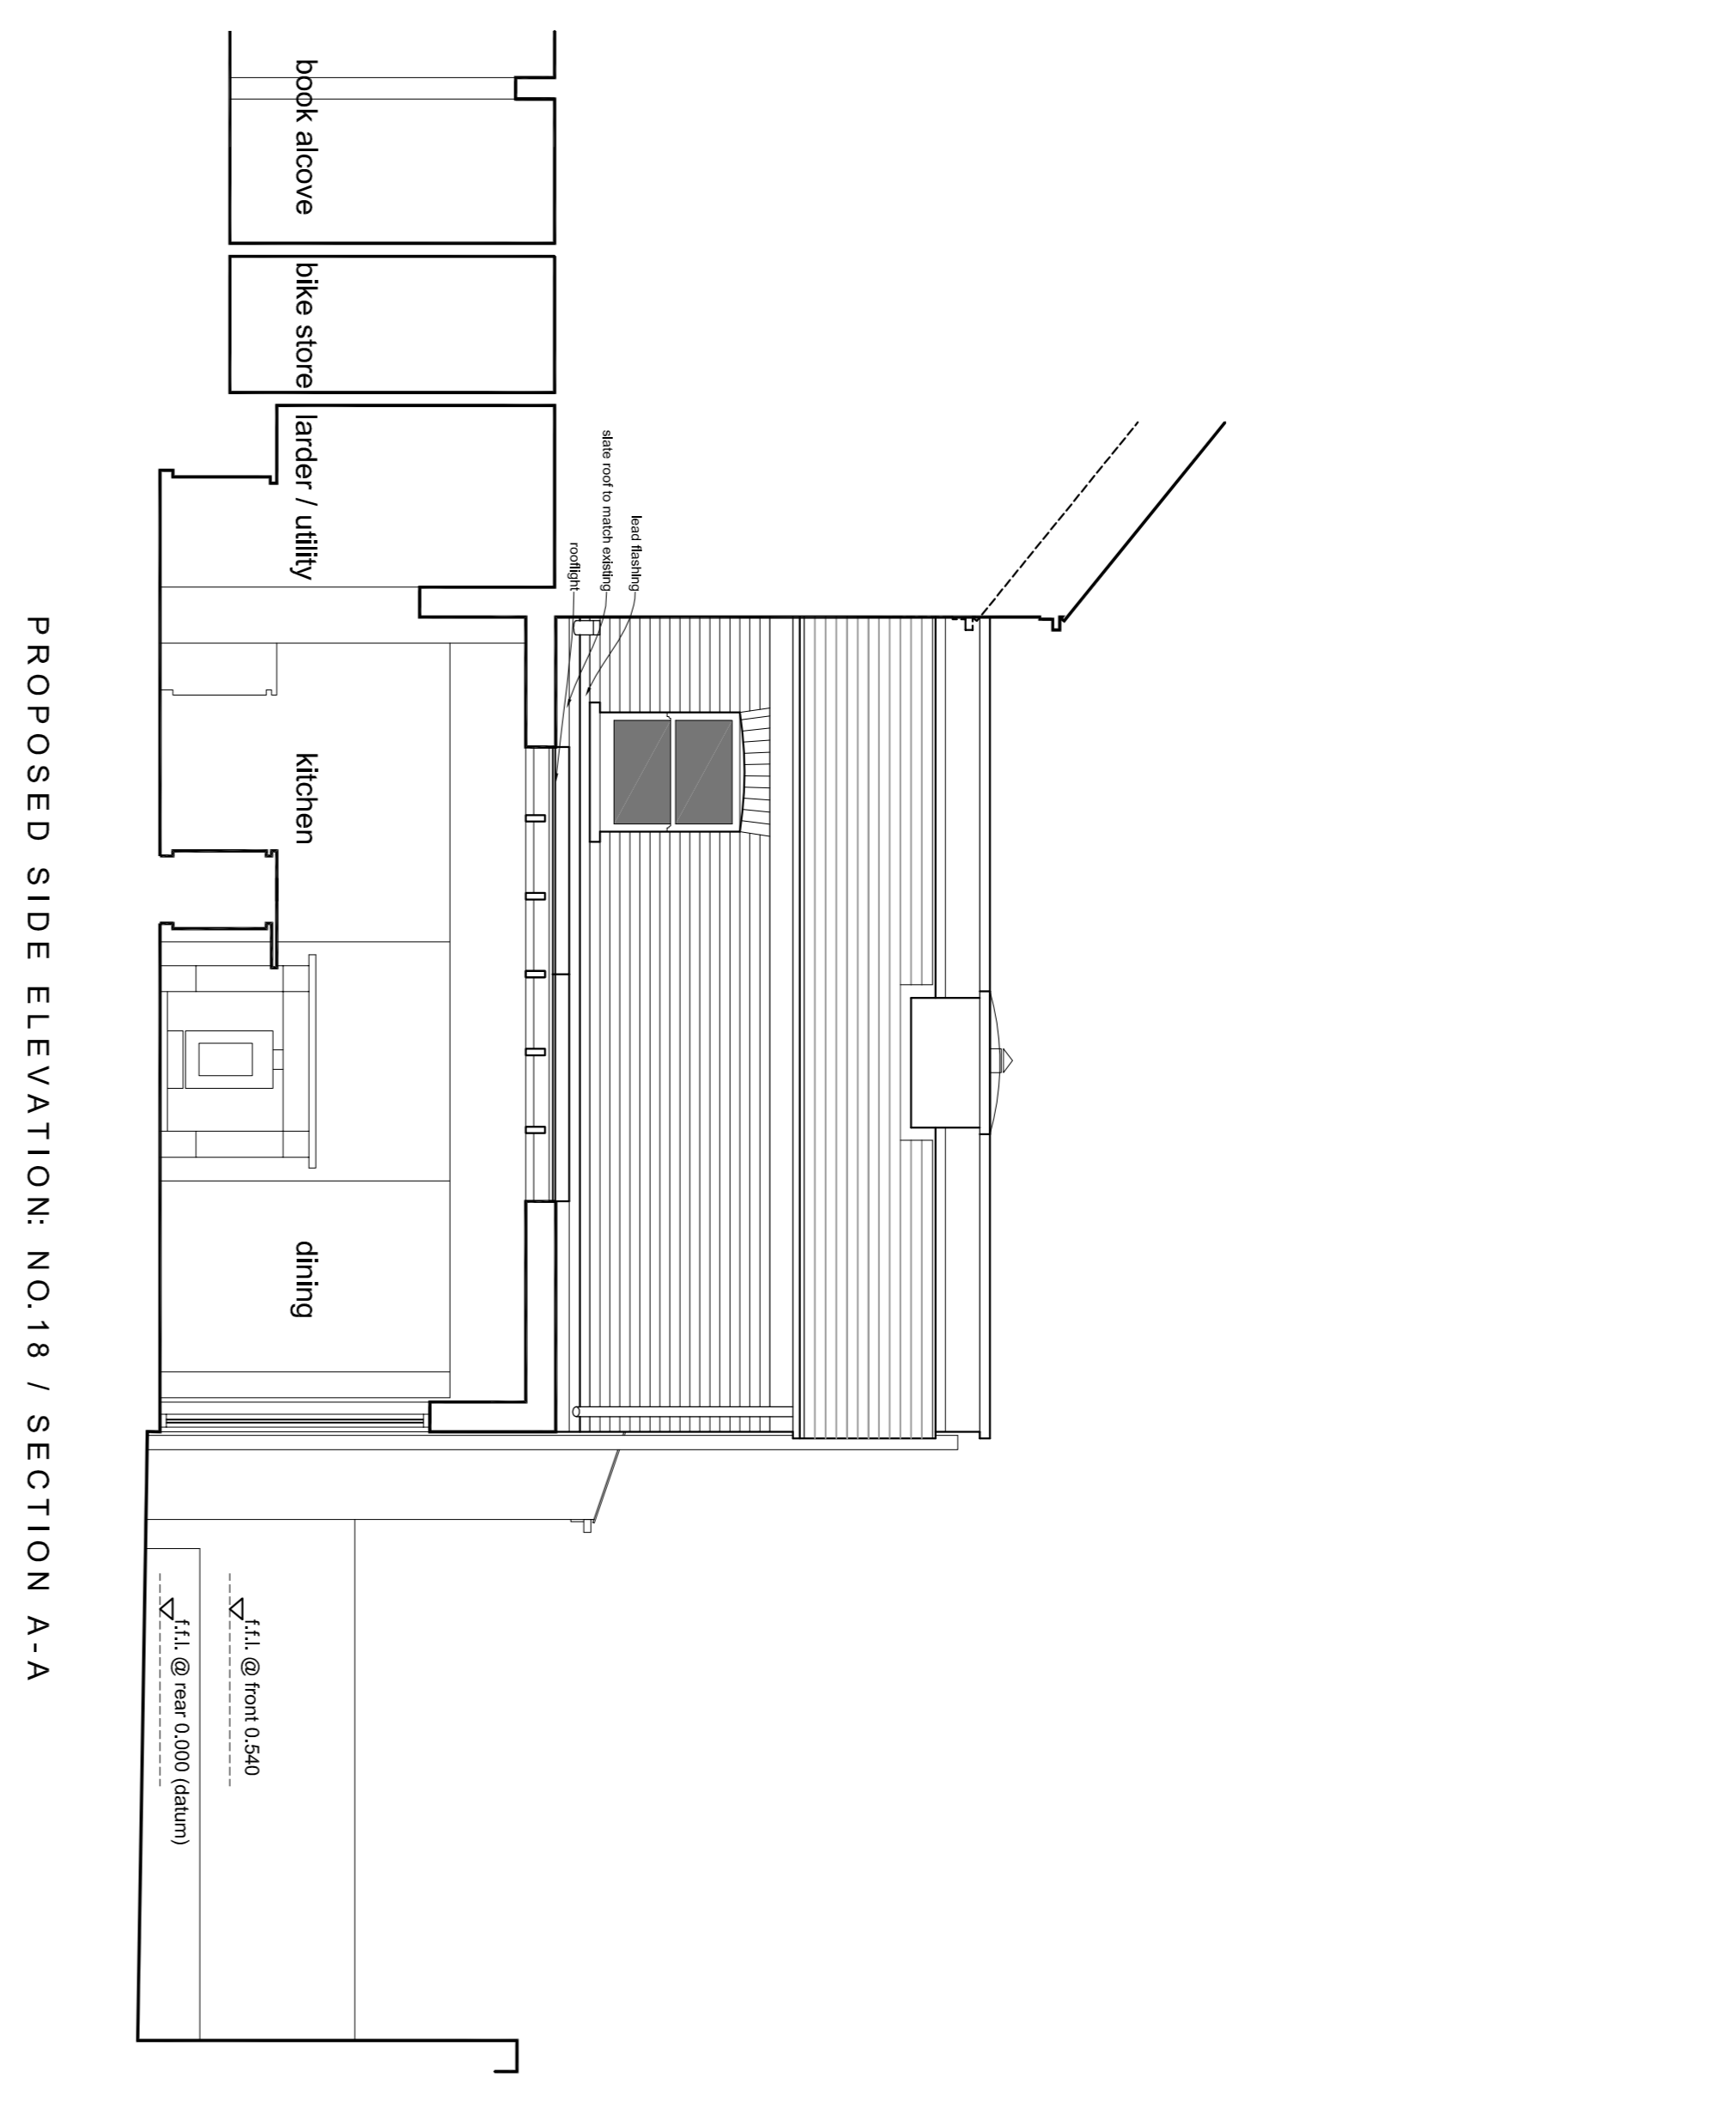

PROPOSED SIDE ELEVATION: NO.18 / SECTION A-A

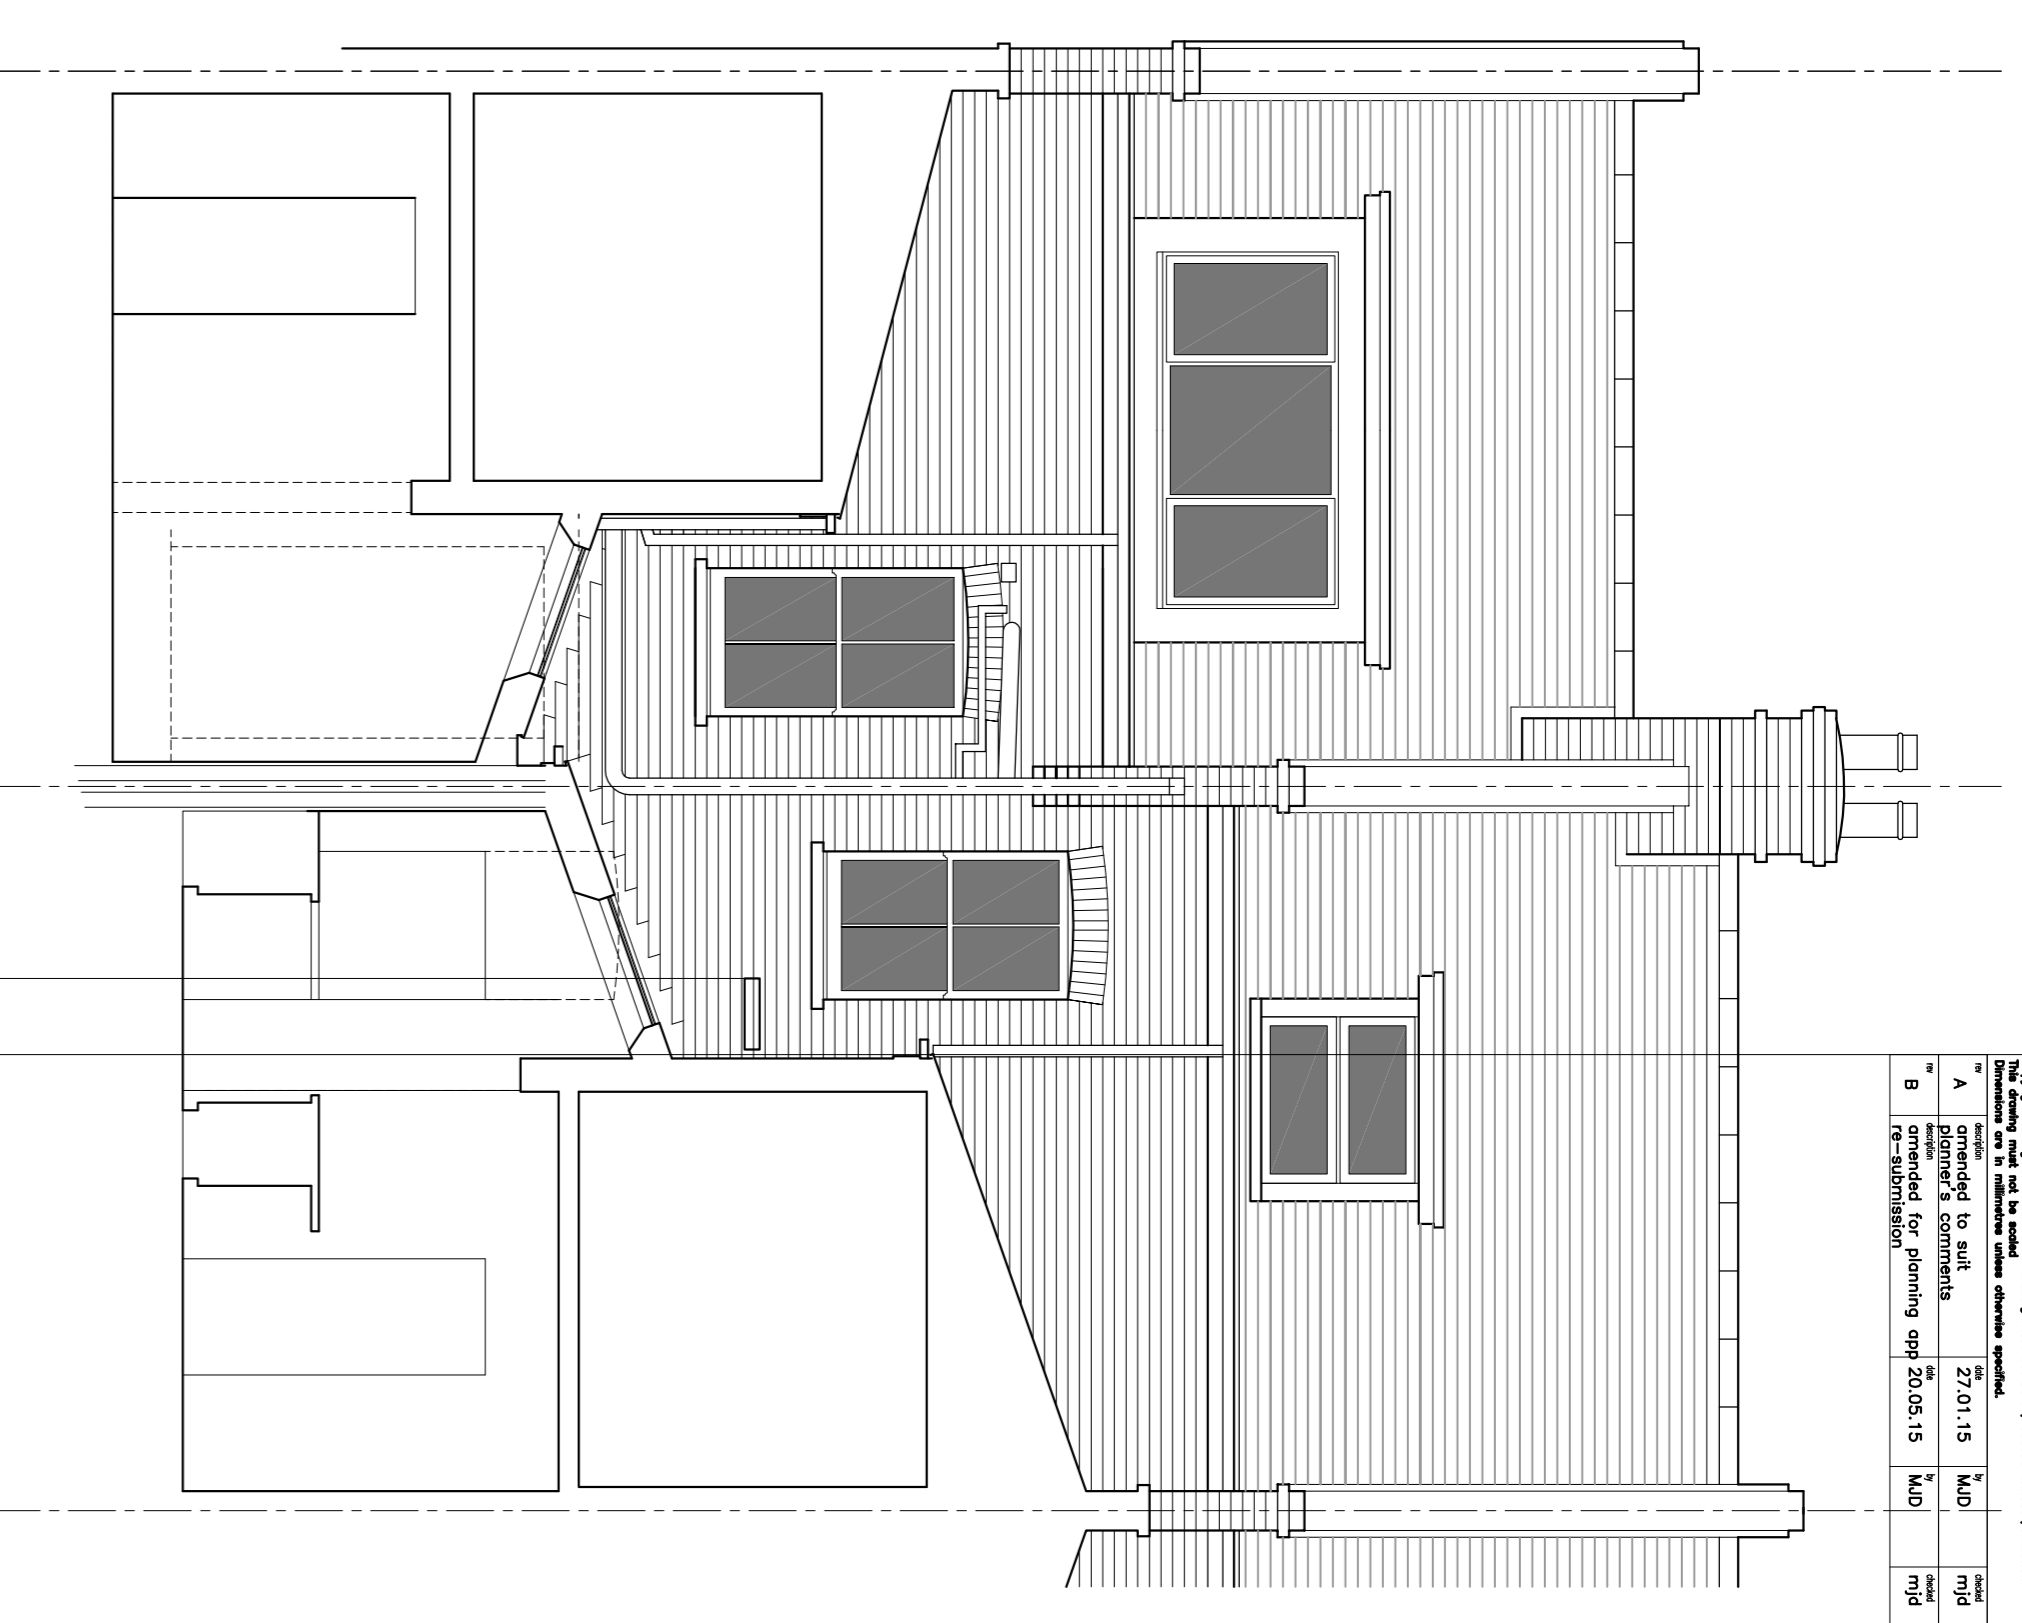

PROPOSED REAR ELEVATION / SECTION B-B

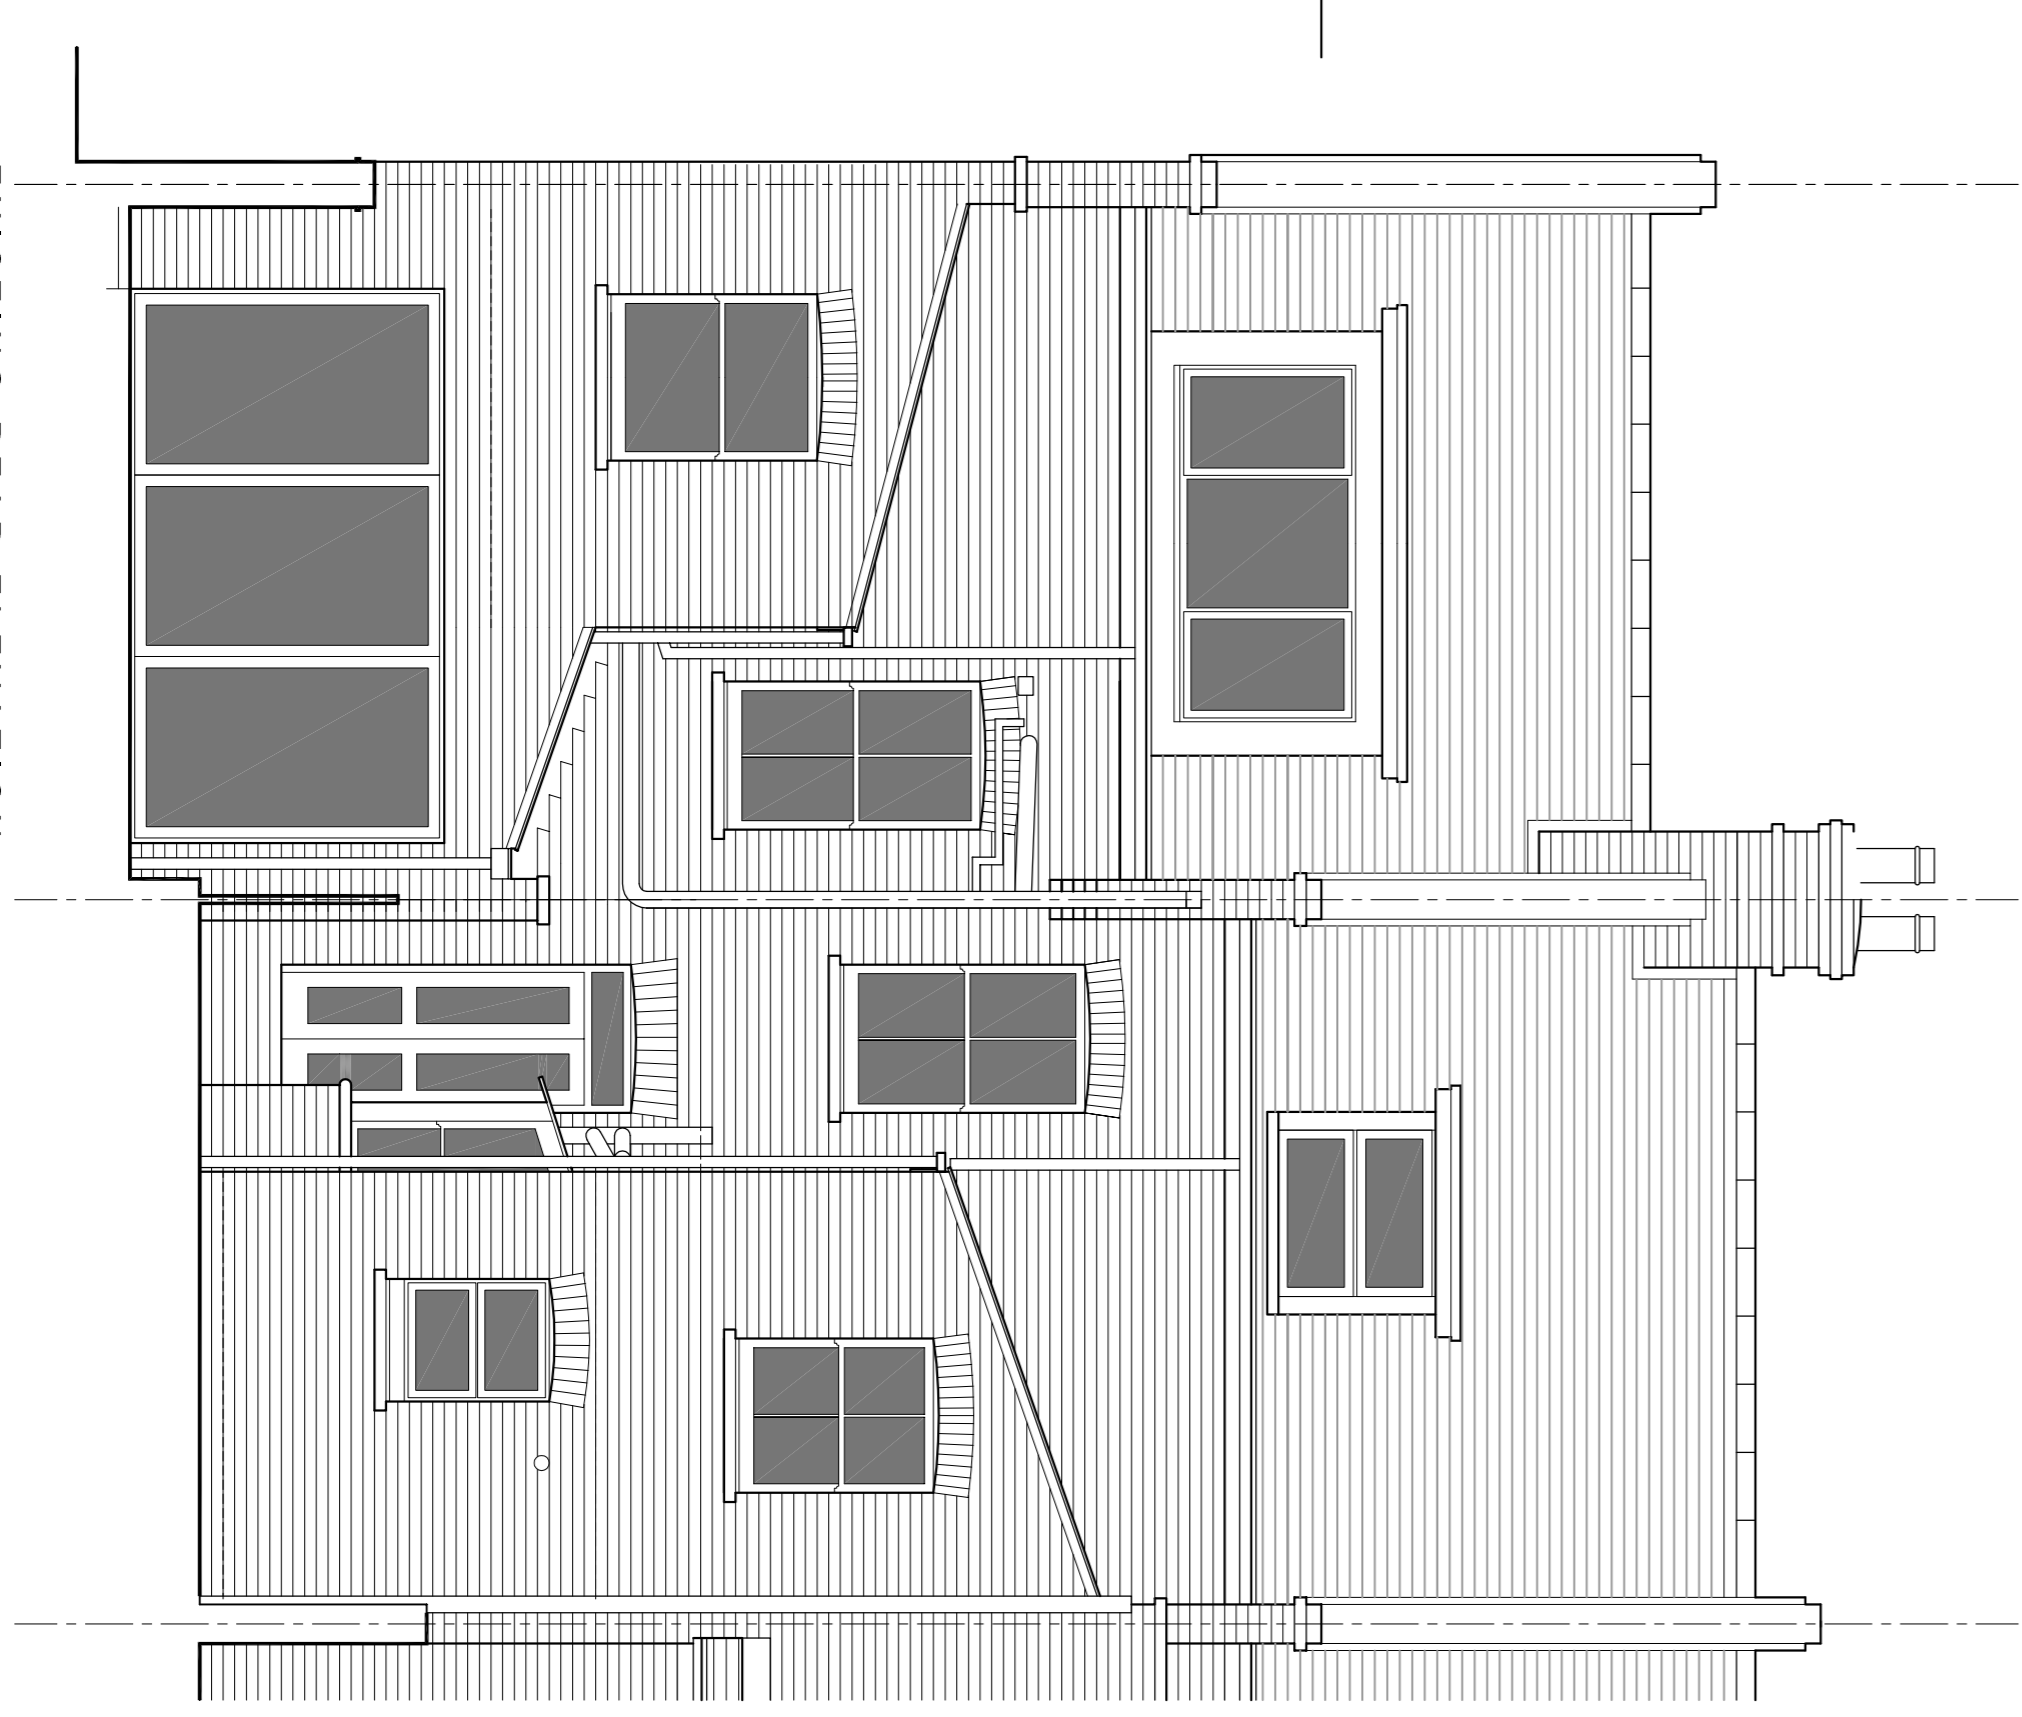

EXISTING REAR ELEVATION



EXISTING SIDE ELEVATION: NO.18

PLANNING APPLICATION



Space Architecture
 The Studio
 Urban Trade
 Blackwood Road
 H20 7TB
 T: 01484 647459
 F: 01484 647752
 E: info@spacearchitecture.net
 W: www.spacearchitecture.net

Client:
 Mr and Mrs Coventry
Project:
 Single Storey Extension
 18 Rowanhow Street
 West Hampstead, London
 NW6 1NN
Project Name and Proposed Elevations

Drawn by	Scale	Date	Checked	Project Number
MJD	1:50	17/01	MJD	143245-21102