



SITE PLAN AS PROPOSED 1:200 scale

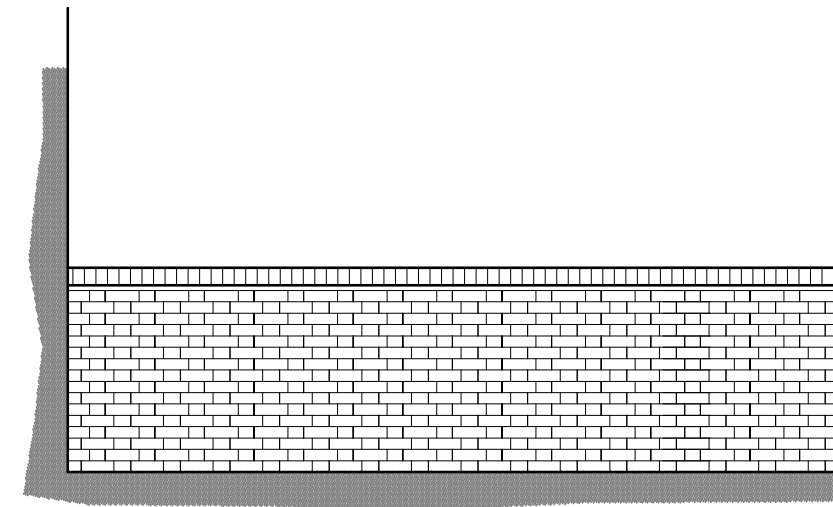

WALL ELEVATION TO No 28

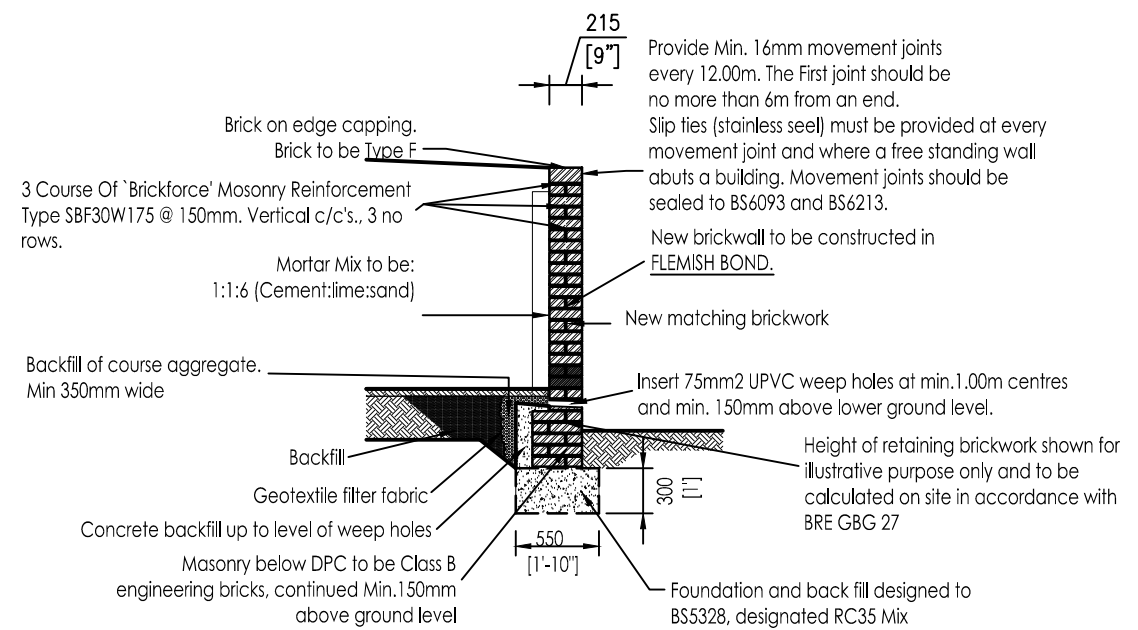

Typical Wall Section
Scale 1:50

Project

DEFECTIVE GARDEN WALL
52A Mornington Terrace
LONDON
NW1 7RS

SITE PLAN AND SECTION AS PROPOSED

Amendments

A 25.03.15 Wall section revised
B 27.03.15 Mortar Mix revised

Scale 1:50, 1:200

Date Dec 2014

Drawing No 14/167-02 B



Whymark & Moulton
Chartered Surveyors &
Building Engineers

20 North Street, Sudbury,
Suffolk. CO10 1RB

Tele: 01787 371371 Fax: 01787 319966

