


First Floor Plan
1 : 200



Second Floor Plan
1 : 200

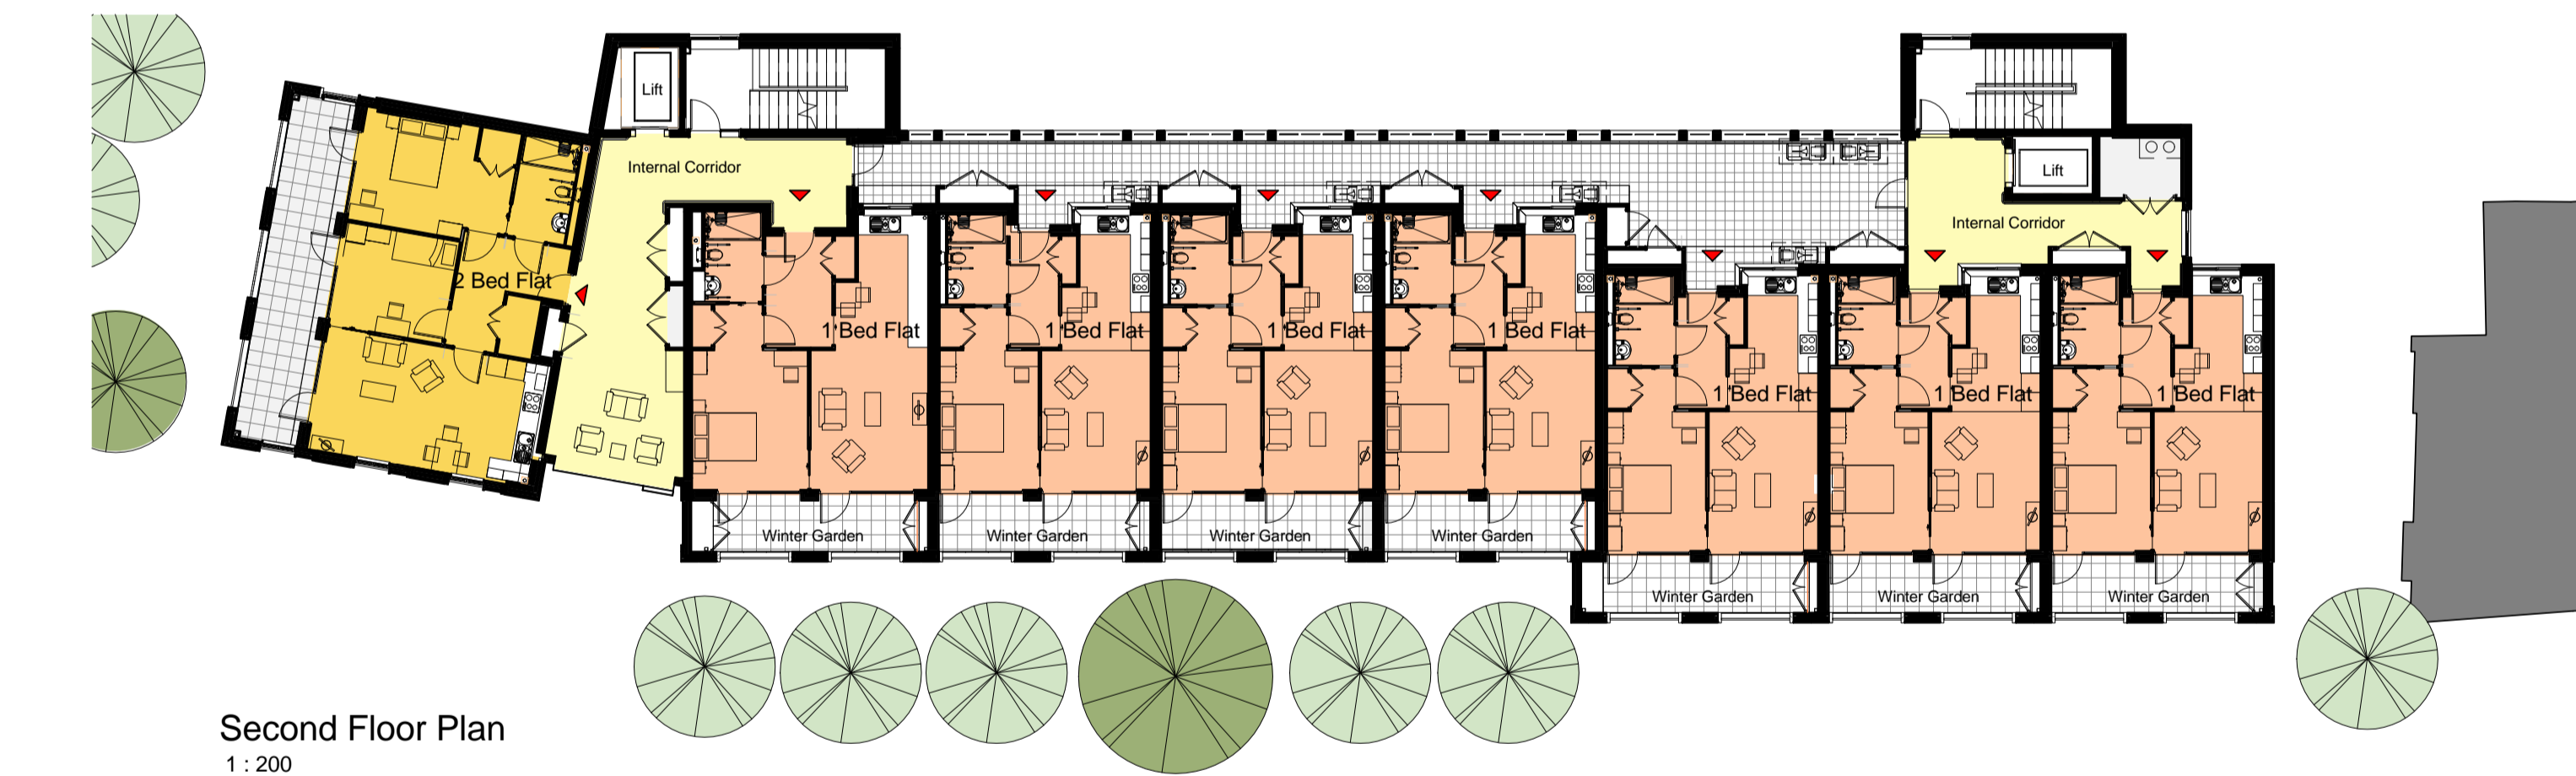



Fourth Floor Plan
1 : 200



Third Floor Plan
1 : 200



Fifth Floor Plan
1 : 200

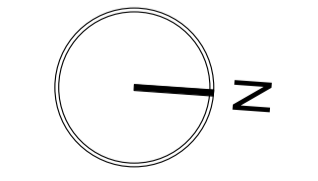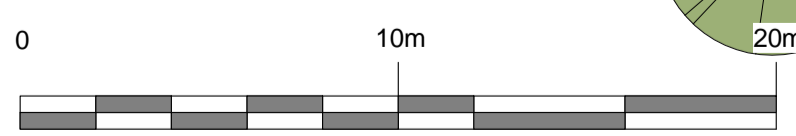

Charlie Ratchford, Extra Care

title	Proposed Upper Floor Plans	drawn	CJP
		checked	RVP
		scale	1 : 200
drawing no	AA4796/2041A	date	JAN 15

