


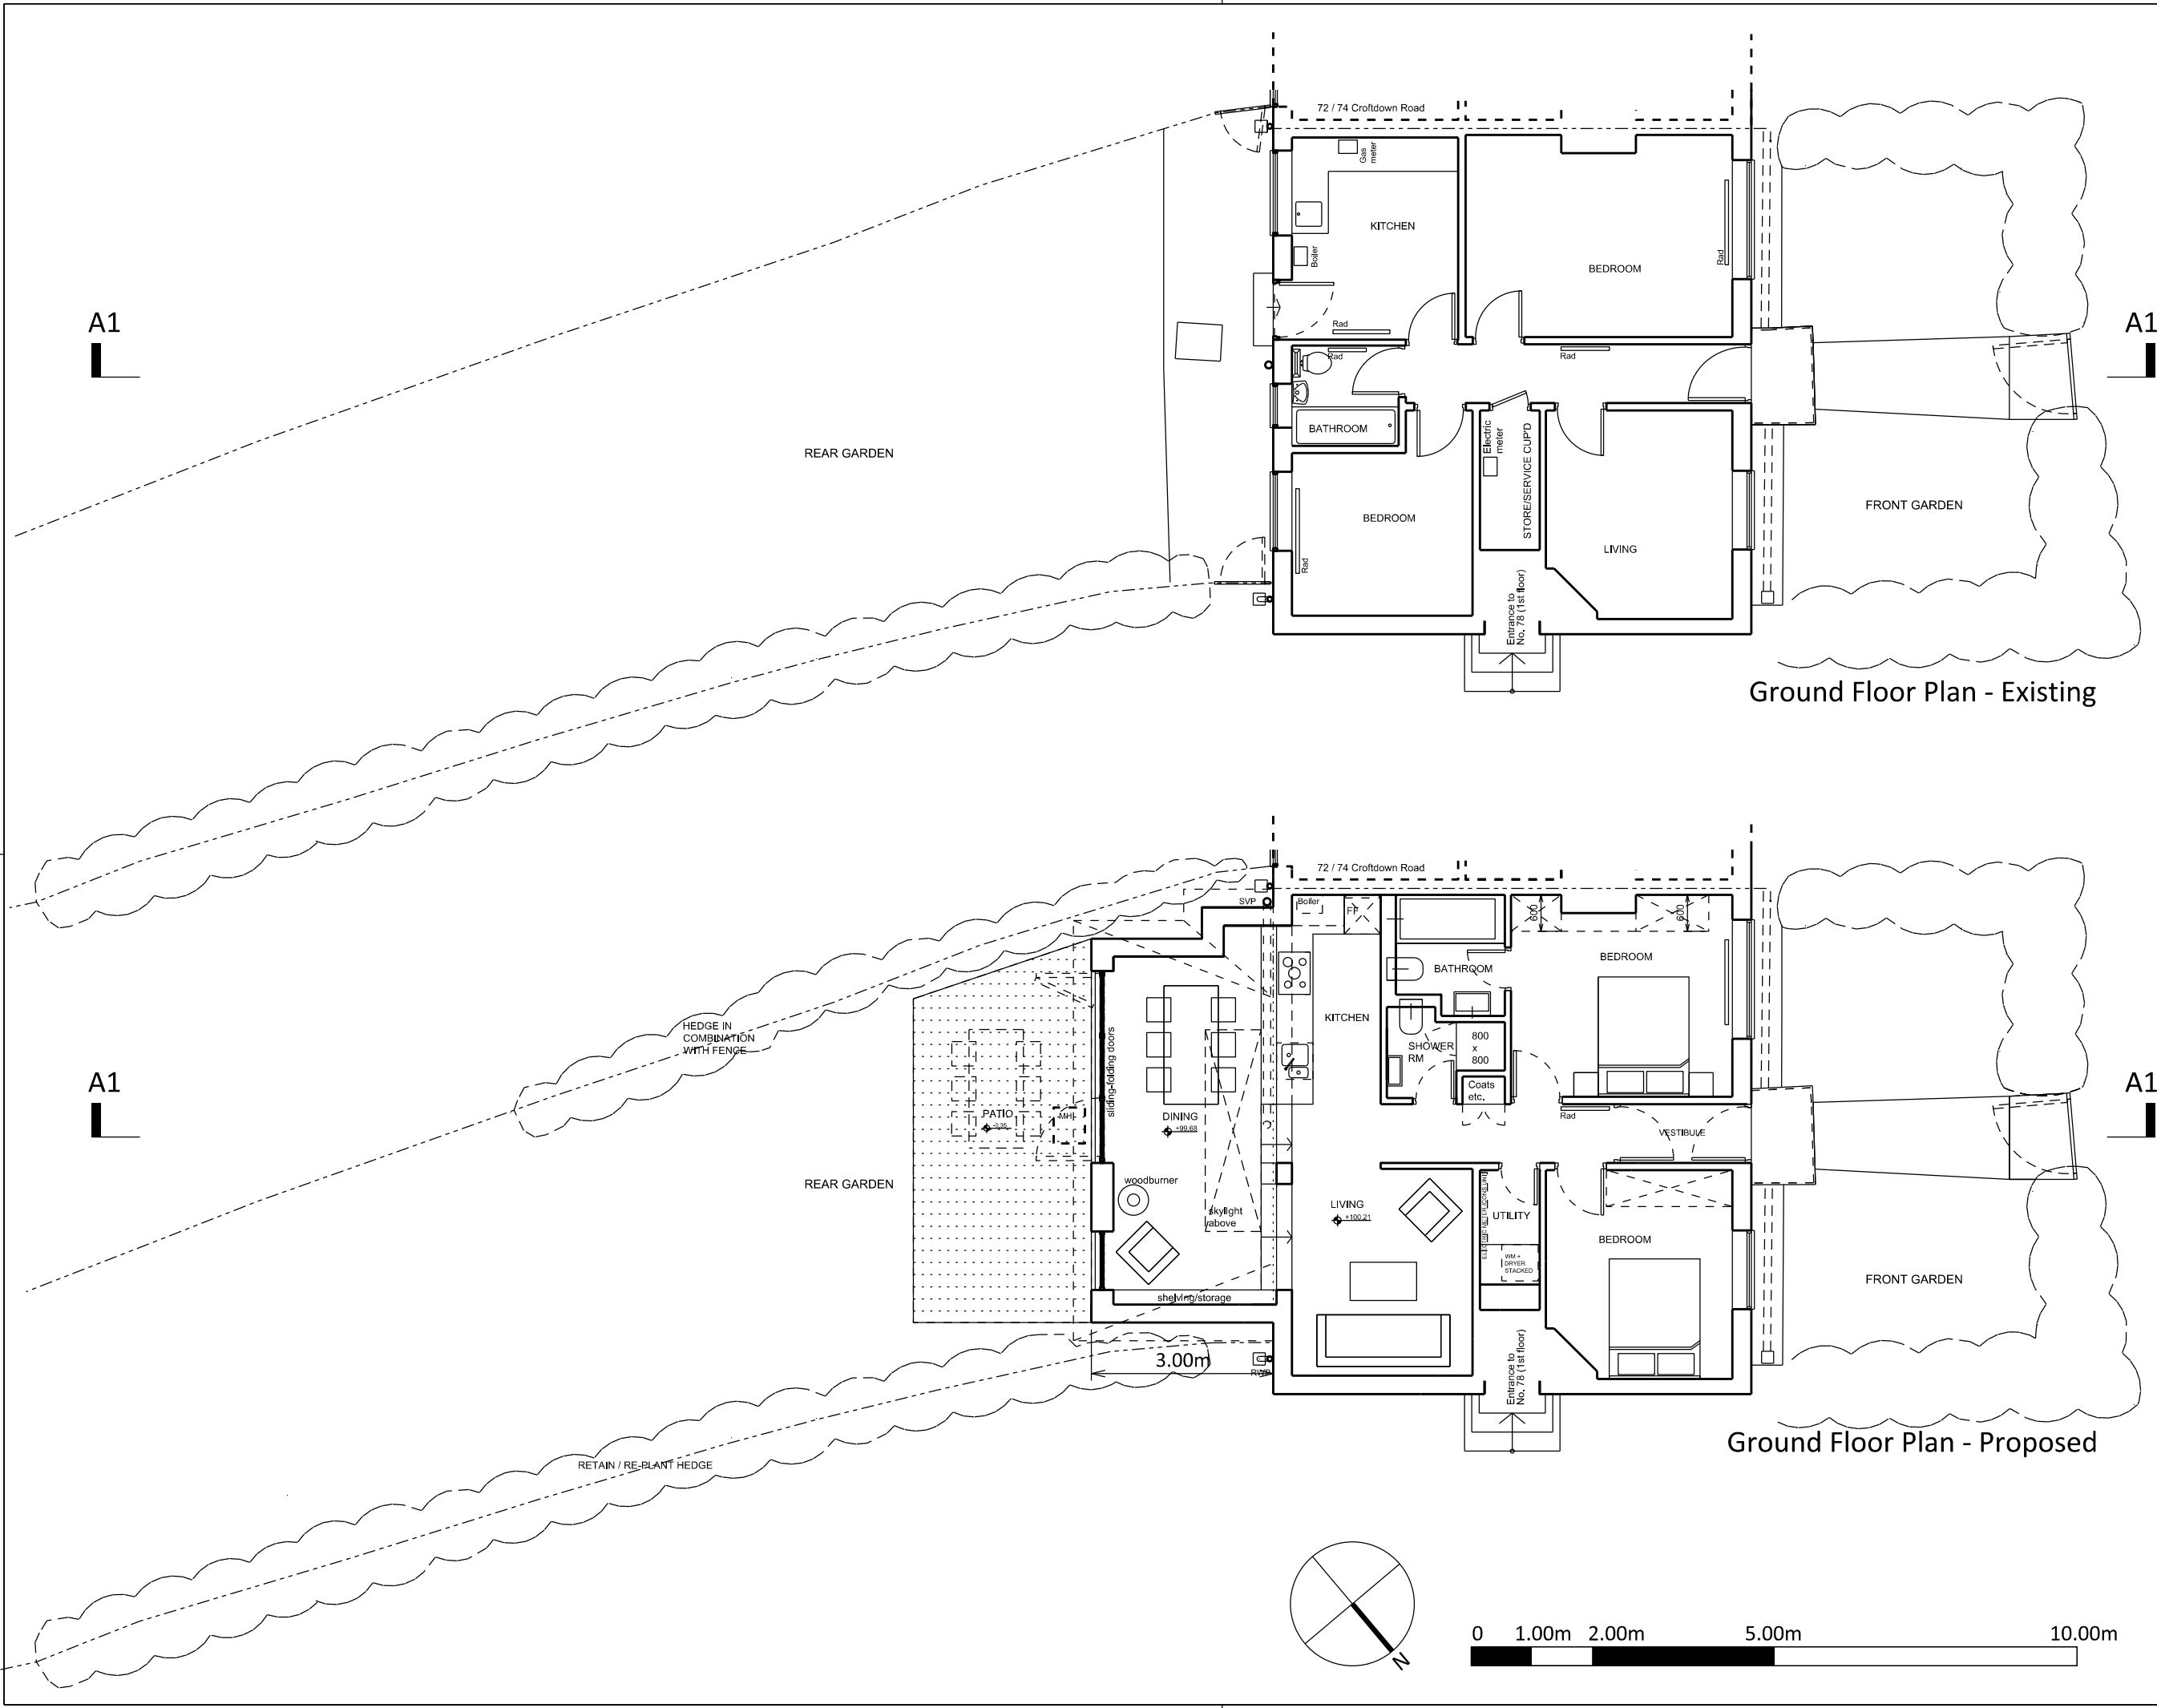

TURN Architects llp 1 Darville Road London N16 7PT phone +44 20 72495885 or +44 20 72490707 turn@turnarchitects.com www.turnarchitects.com		A 19.02.15 Planning Pre-Application		PROJECT		SHEET CONTENTS	
		B 20.05.15 Planning Application		76 Croftdown Road		Ground Floor Plan - Existing	
				London NW5 1HA		INFORMATION and Proposed	
				PROJECT NO. 054		DRAWING NO. REVISION	
				SCALE 1:100@A3		A-100 B	
ISSUE RECORD		by ch.					