
 
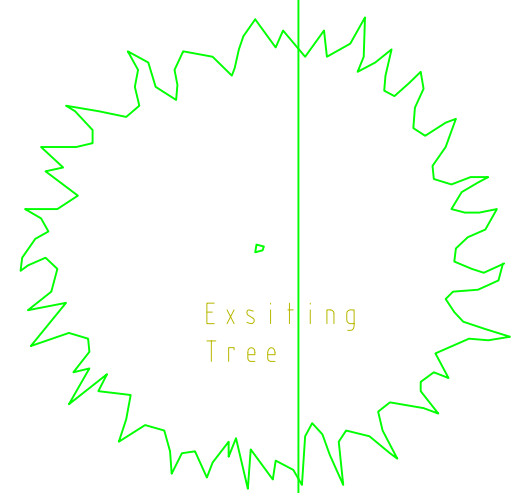


1  
2  
3  
4  
5  
6  
7

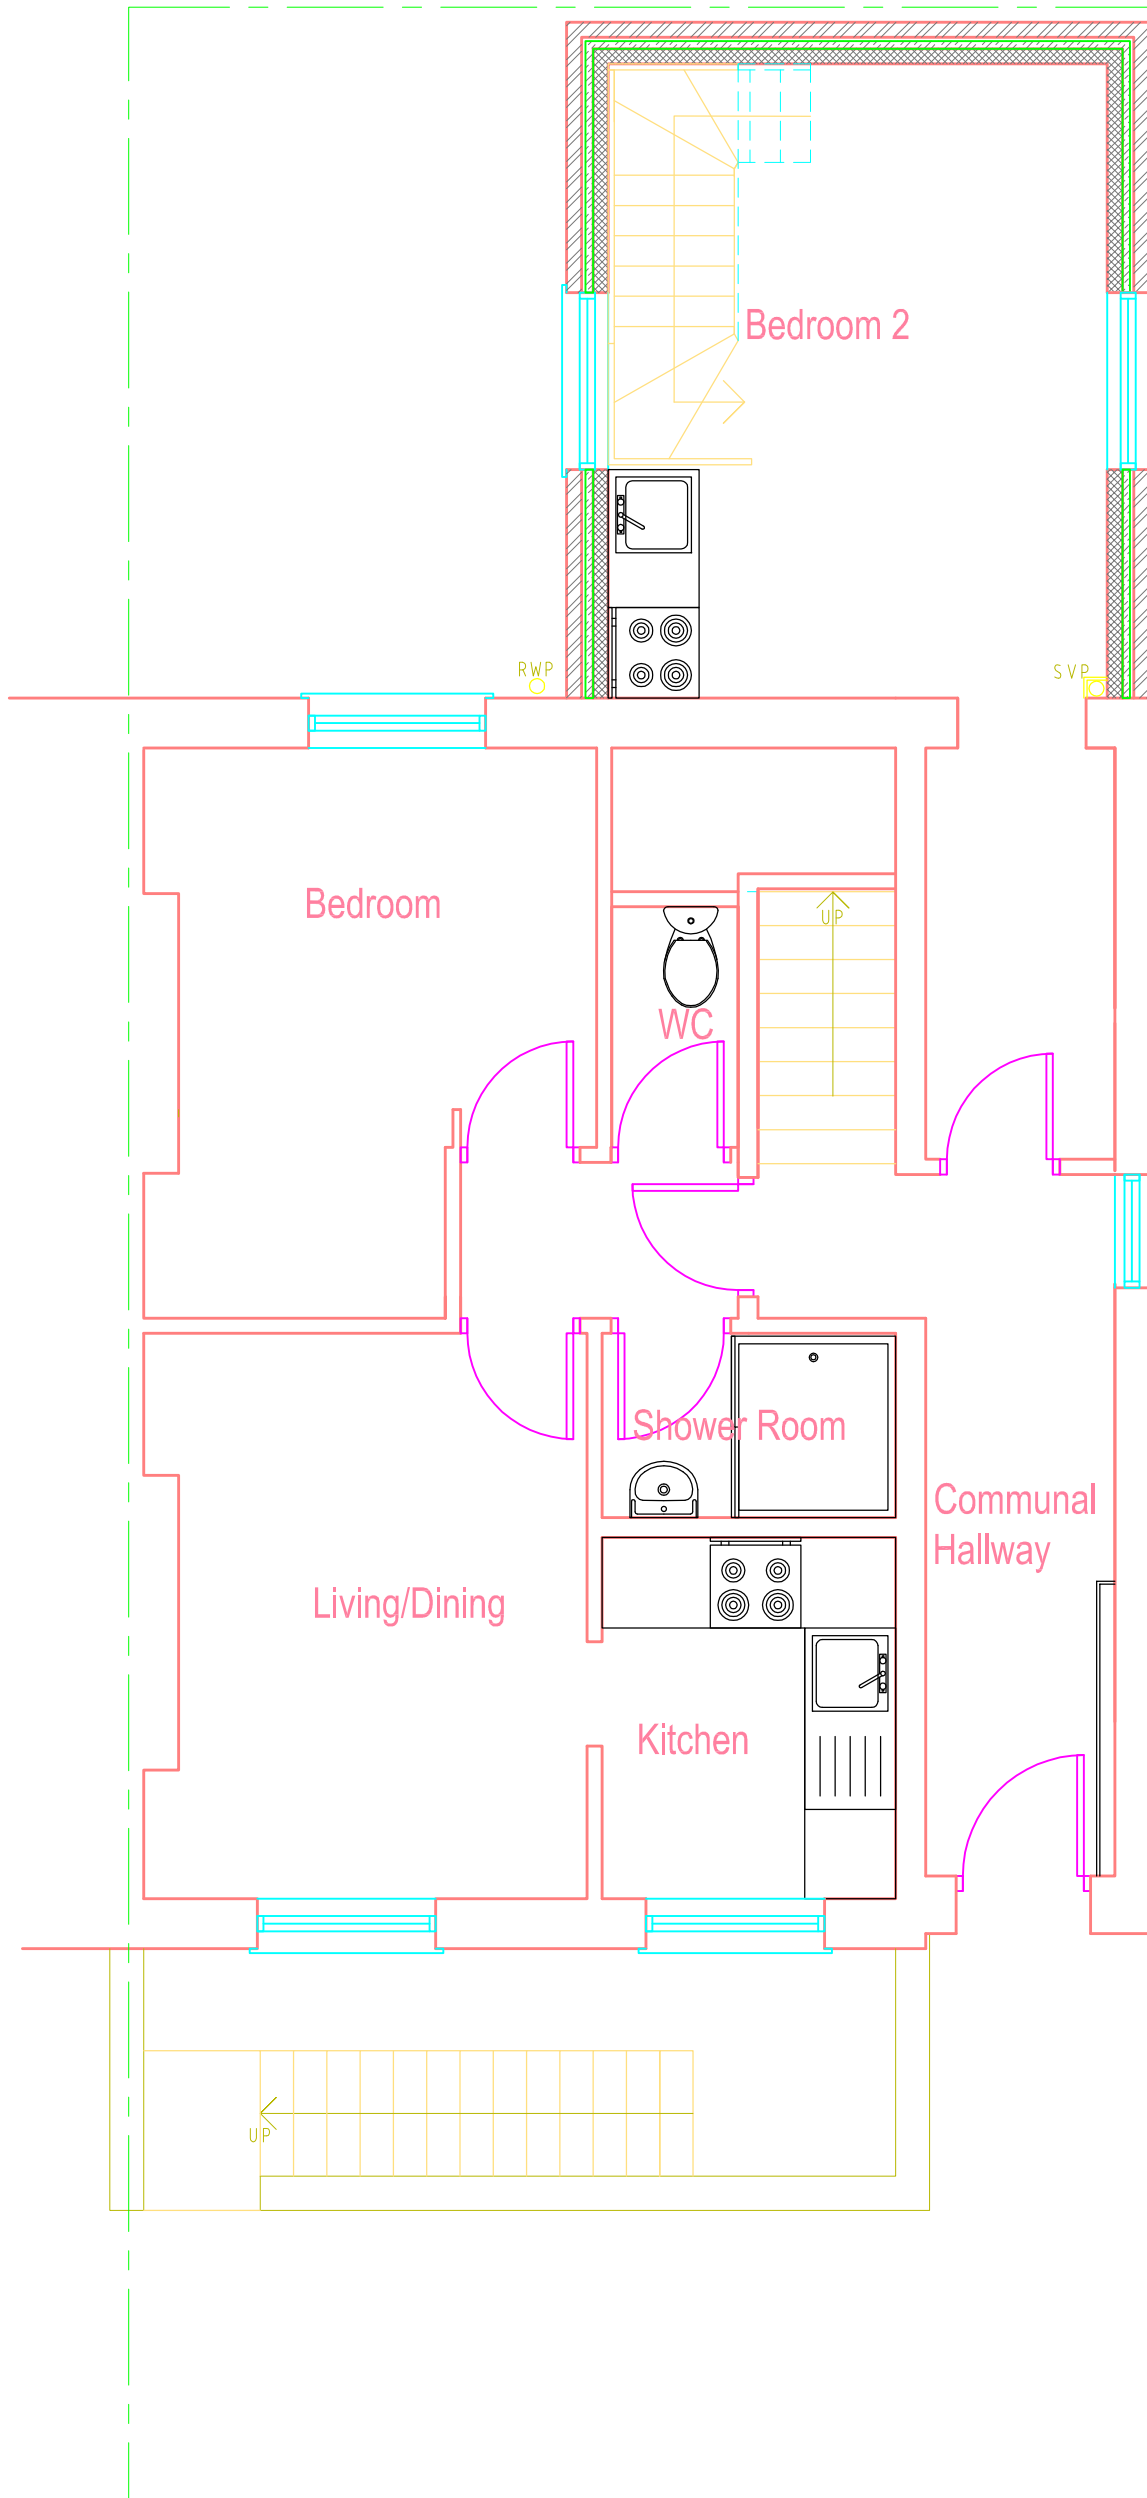

**7A** EXISTING GROUND FLOOR PLAN

SCALE 1:50

	Client	<b>Existing Ground Floor Plan</b>	Project Number	13-103	Drawing Number	
	Project Title		148 Camden Street, London, NW1 9PA	Scale	1:50 (A3)	Sheet No.
			Date	15/05/13	Rev.	A
			Revised	13/03/15	Status	
					-	
		Rev. Date	Description	Rev By	Ckd By	
		A 11/03/15	Drawing updated	NP	SK	