


1 -

2 -


3 -

4 -


5 -

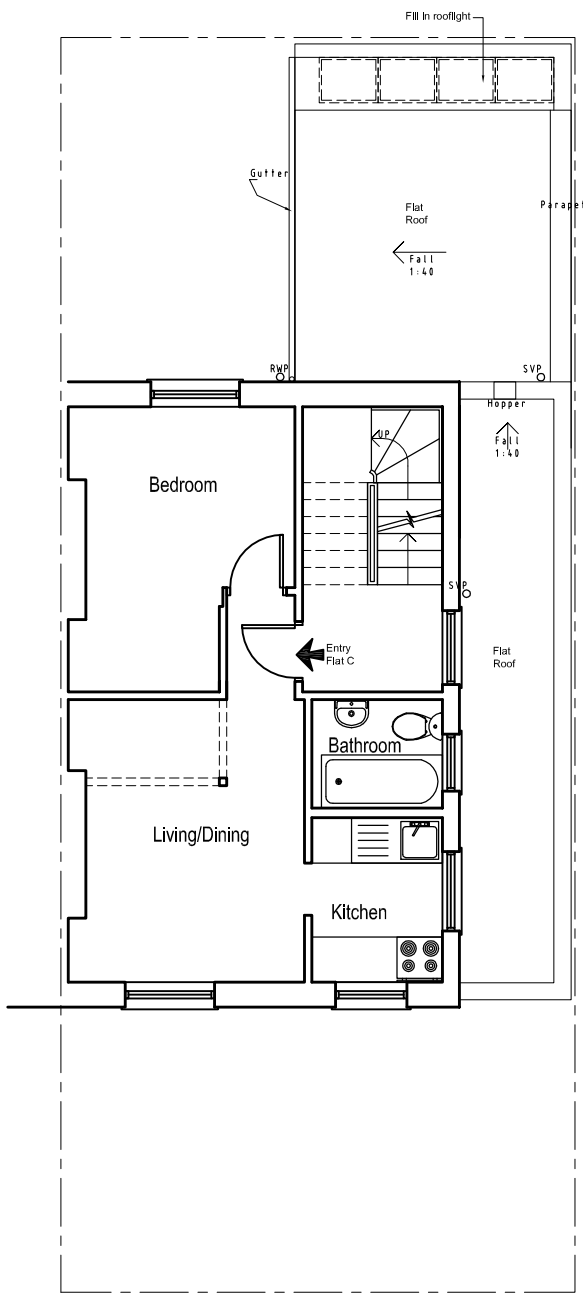

PROPOSED FIRST FLOOR PLAN

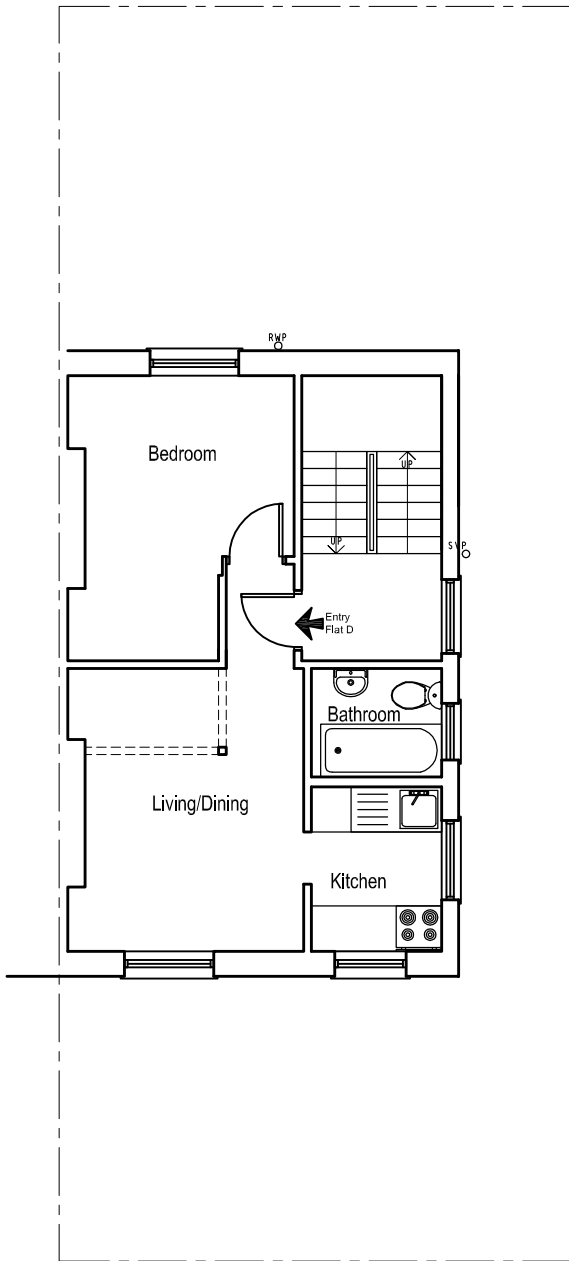


PROPOSED SECOND FLOOR PLAN

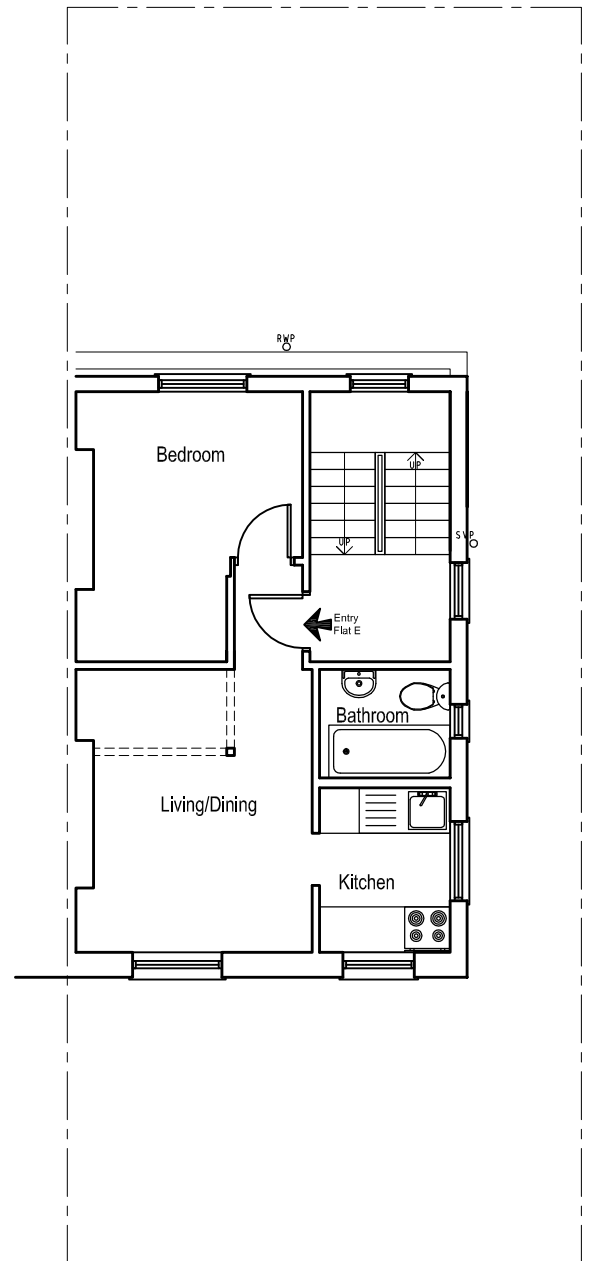

PROPOSED THIRD FLOOR PLAN

6A EXISTING UPPER FLOOR PLANS

SCALE 1:100

 

7 -

	Client	Existing Upper Floor Plans	Project Number	13-103	Drawing Number	13-103-103 A	
	Project Title		148 Camden Street, London, NW1 9PA	Scale	1:50 (A3)		Sheet No.
		Rev Date	A 11/03/15	Description	Drawing updated	Rev By	NP SK
		Status	-				